

RECEIVED

MAR 31 2008


PLANNING & DESIGN SERVICES

Weston Schuette
420 main street, suite 202, boise, idaho 83702
phone (208) 333-8811 fax (208) 333-8812 e-mail wschuette@wpsch.com


doyle residence
porch addition
818 west eastman street
boise, idaho 83702

residential
certificate
of
appropriateness

elevations,
site, and
landscape
a.111

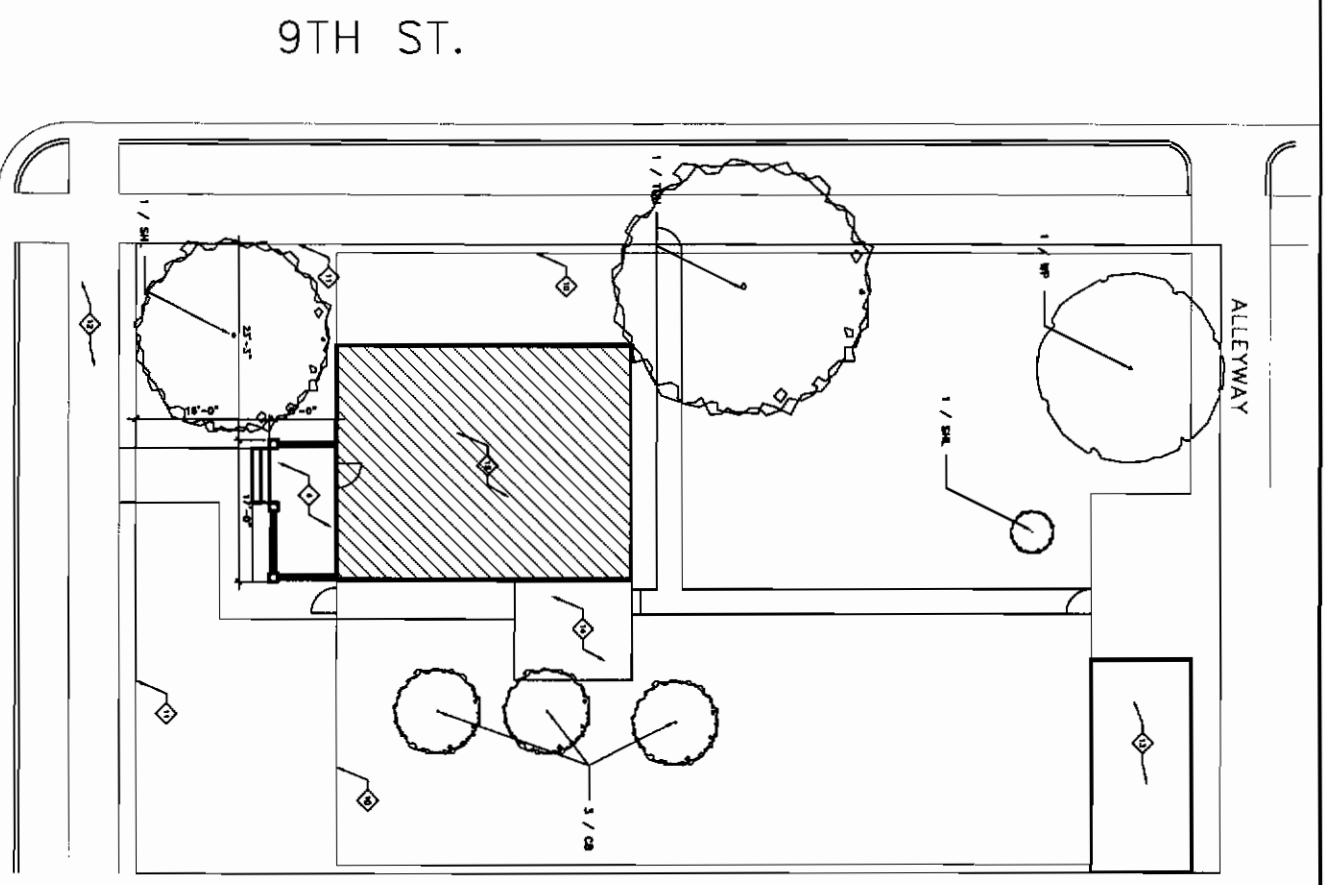

site and landscape plan
SCALE: 1/8" = 1'-0"

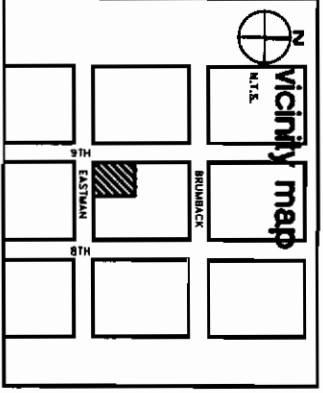

plant schedule:

SYMBOL	COMMON NAME	BOTANICAL NAME	PLANTING SIZE	MATURE SIZE (HxW)
WP	WHITE PINE	-	10'x20'	60'x40'
CA	CHAPEL TREE	QUERCUS IMBRICATA	-	30'x40'
SH	SHRUB	ADONIS AL. TESSIA SYMPLE	-	25'x25'
TOH	TREE OF HEAVEN	-	-	-
E	EXISTING	-	-	-
NEW TREES				
NEW SHRUBS				
NEW TREES				

project data:

THANKS FOR THE OPPORTUNITY TO DESIGN THE PORCH ADDITION TO THE DOYLE RESIDENCE. THE PROJECT IS A 1 1/2 BDRM. ON A 1/2 ACRE LOT. THE PROJECT IS A 1 1/2 BDRM. ON A 1/2 ACRE LOT. THE PROJECT IS A 1 1/2 BDRM. ON A 1/2 ACRE LOT.


keynotes:

- 1. NEW PORCH ADDITION
- 2. NEW PORCH ADDITION
general notes:

- 1. ALL WORK TO BE ACCORDING TO CONTRACT DOCUMENTS.
- 2. ALL MATERIALS TO BE APPROVED BY THE CITY OF BOISE.
- 3. ALL WORK TO BE ACCORDING TO THE CITY OF BOISE.
- 4. ALL WORK TO BE ACCORDING TO THE CITY OF BOISE.
west elevation
SCALE: 1/8" = 1'-0"

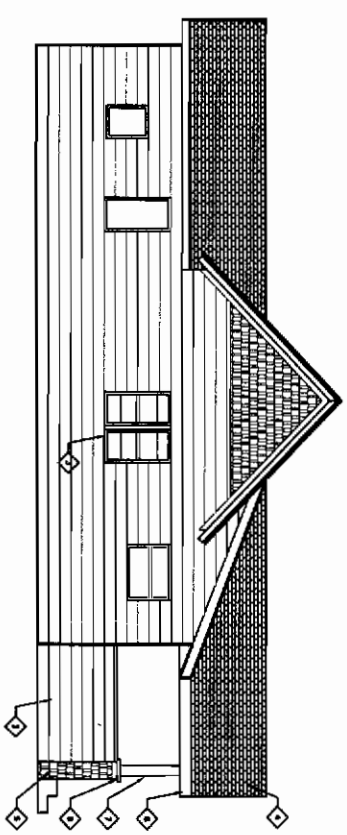


south elevation
SCALE: 1/8" = 1'-0"

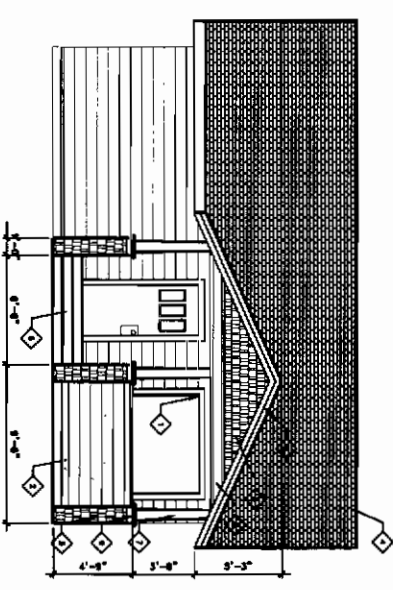


east elevation
SCALE: 1/8" = 1'-0"

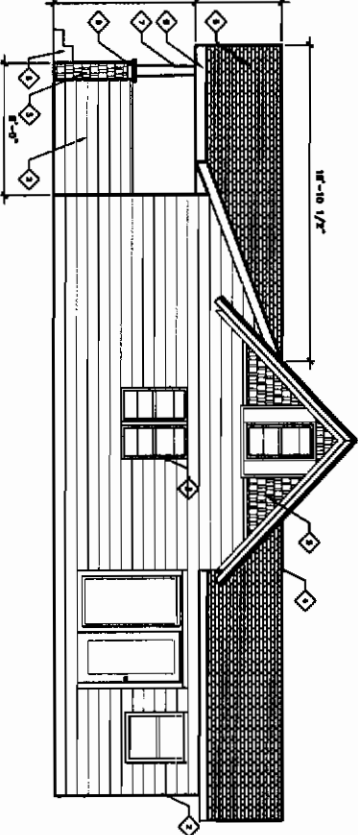

north elevation
SCALE: 1/8" = 1'-0"

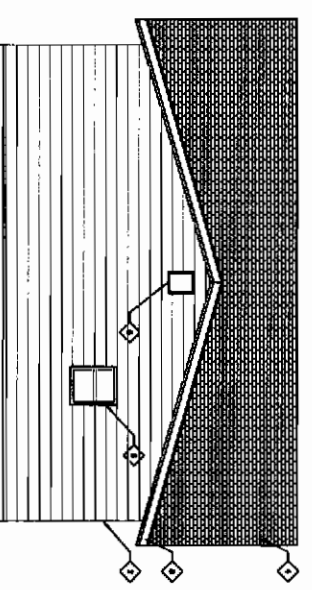

9TH ST.

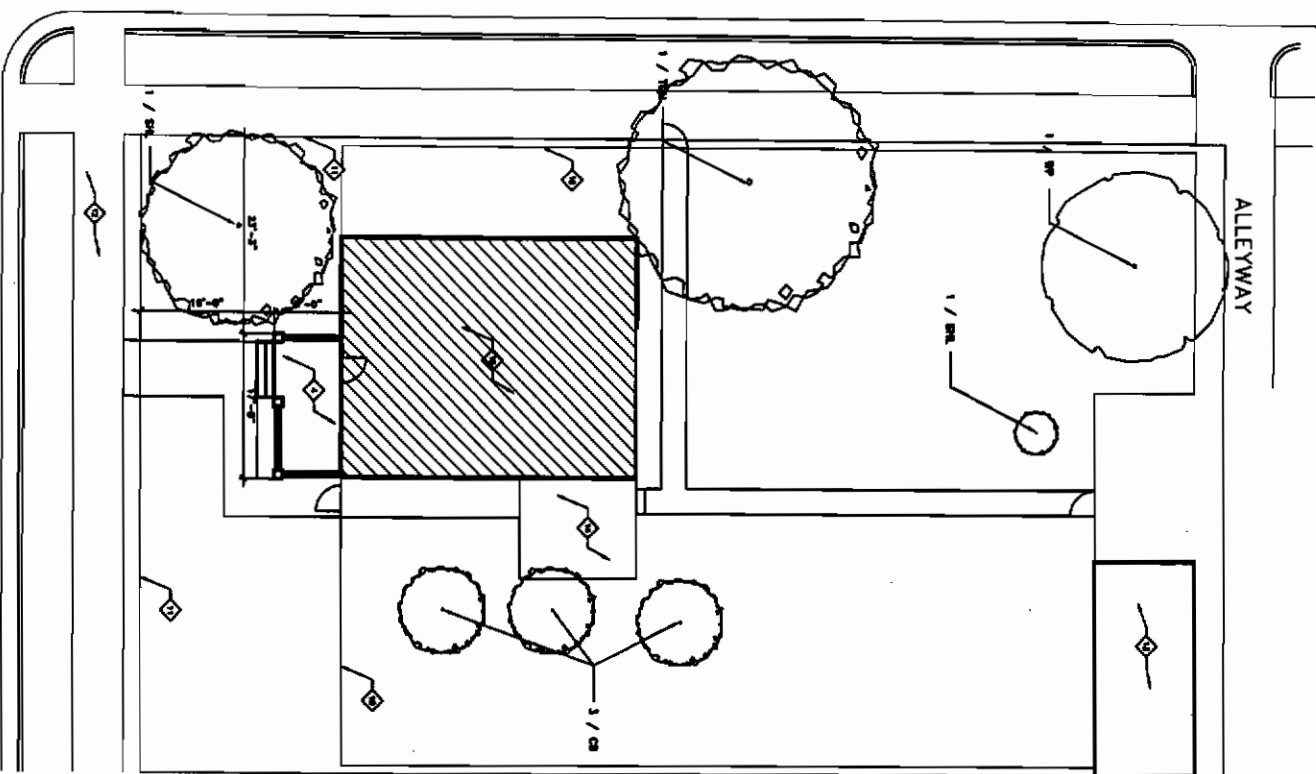

EASTMEN ST.

site and landscape plan
SCALE 1/8" = 1'-0"

plant schedule:

SYMBOL	COMMON NAME	BOTANICAL NAME	PLANTING	NOTES
1"	SPRING DAISY	ANEMONE	10	10' x 10'
2"	SPRING DAISY	ANEMONE	10	10' x 10'
project data:

PROJECT NO. 08-00099
CLIENT: DOYLE RESIDENCE
LOCATION: 818 WEST EASTMEN STREET, BOISE, IDAHO 83702
DATE: 03/31/2008
DESIGNED BY: WESTON SCHUETTE
DRAWN BY: WESTON SCHUETTE
CHECKED BY: WESTON SCHUETTE
APPROVED BY: WESTON SCHUETTE


keynotes:

1. SEE NOTES FOR KEYNOTES
2. SEE NOTES FOR KEYNOTES
general notes:

1. ALL PLANTING IS TO BE LOCATED AS SHOWN ON THE PLAN.
2. ALL PLANTING IS TO BE LOCATED AS SHOWN ON THE PLAN.
north elevation
SCALE 1/8" = 1'-0"

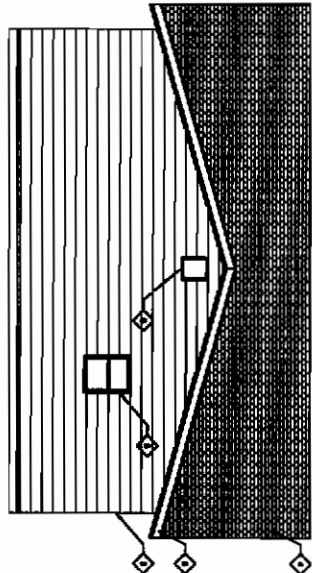


east elevation
SCALE 1/8" = 1'-0"

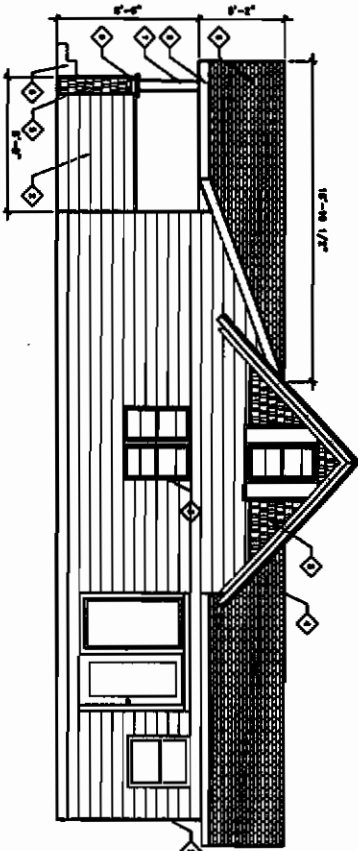

south elevation
SCALE 1/8" = 1'-0"

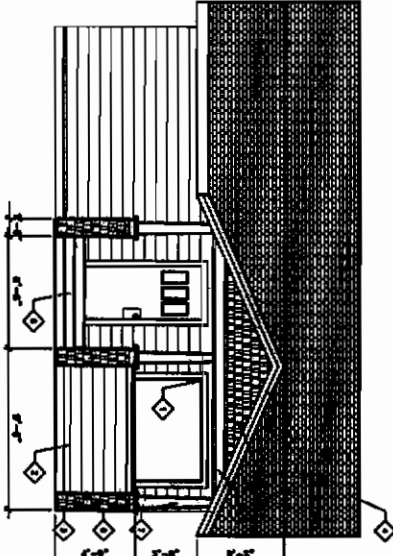

west elevation
SCALE 1/8" = 1'-0"

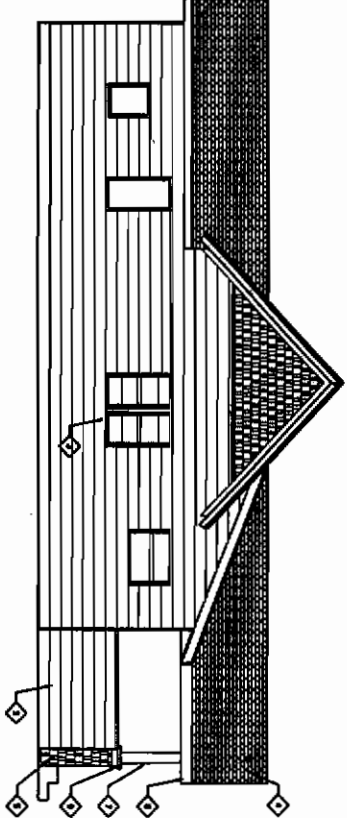

doyle residence
porch addition
818 west eastman street
boise, idaho 83702

residential
certificate
of
appropriateness
elevations,
site, and
landscape
a111

RECEIVED
MAR 31 2008
PLANNING & DEVELOPMENT
SERVICES
Weston Schuette
420 east street, suite 202, boise, idaho 83702
phone (208) 375-1000 fax (208) 375-1001