
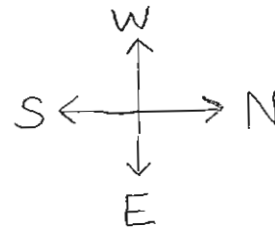


20100 80 DRH 00102

SITE PLAN

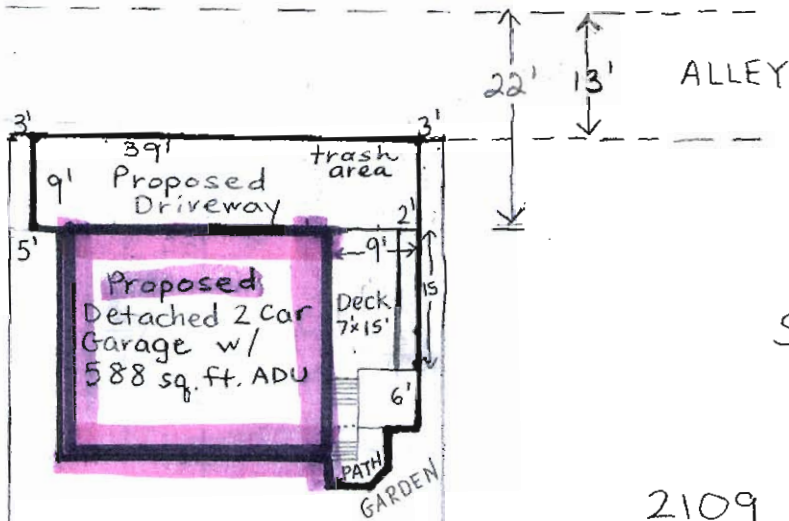

2109 N 8th St.
Jill Dietz 514-1063
lot size 45'x155'
Scale $\square = 4'$

existing outlined
in black


proposed DRIVEWAY, PARKING
AND GARAGE
in red

PROPOSED GARAGE
STRUCTURE IN
GREEN



DEVELOPMENT
SERVICES

MAR 31 2008

RECEIVED

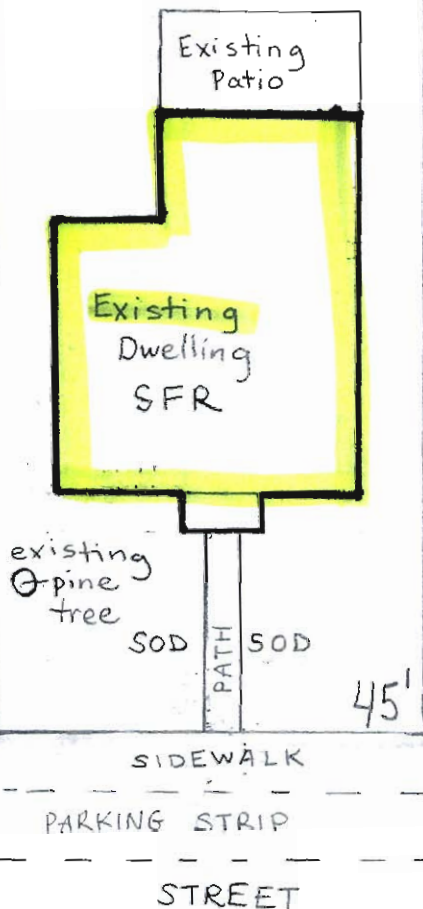

20100 80 SITE PLAN

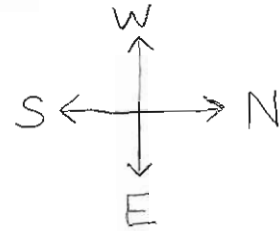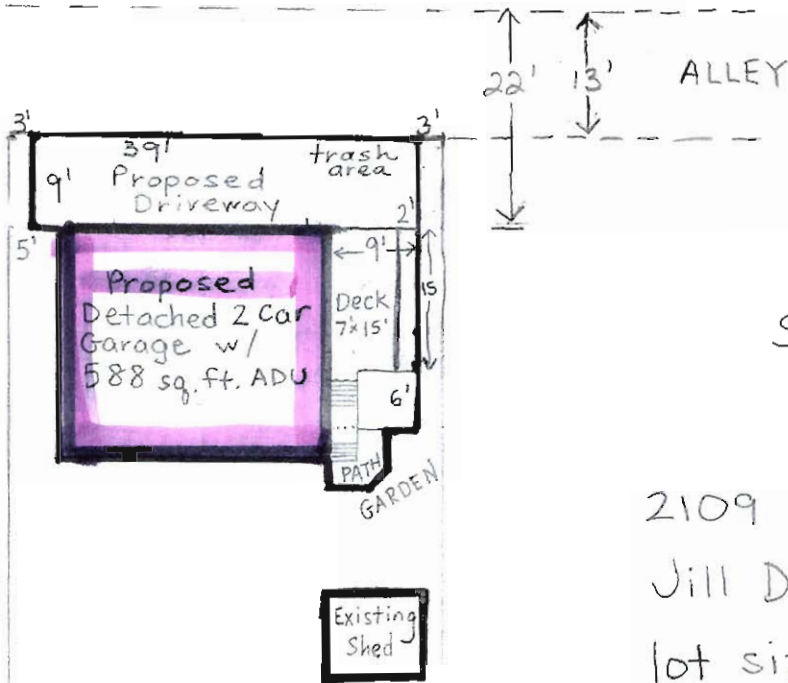

2109 N 8th St.
 Jill Dietz 514-1063
 lot size 45' x 155'
 Scale $\square = 4'$

existing outlined
 in black

proposed DRIVEWAY, PARKING
 in red AND GARAGE

PROPOSED GARAGE
 STRUCTURE IN
 GREEN






SIDEWALK
 PARKING STRIP
 STREET

RECEIVED
 MAR 31 2008
 DEVELOPMENT
 SERVICES

20100 80 DRH 08 00102

SITE PLAN

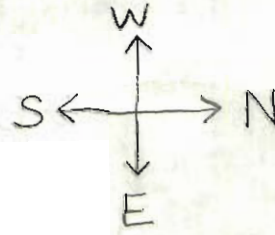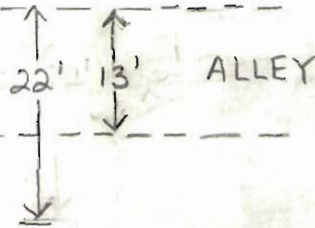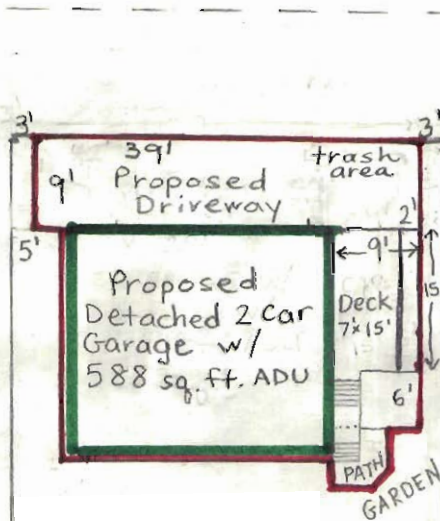

2109 N 8th St.

Jill Dietz 514-1063

lot size 45' x 155'

Scale $\square = 4'$

existing outlined
in **black**


proposed DRIVEWAY, PARKING
AND GARAGE
in **red**

PROPOSED GARAGE
STRUCTURE IN
GREEN


DEVELOPMENT
SERVICES

MAR 31 2008

RECEIVED

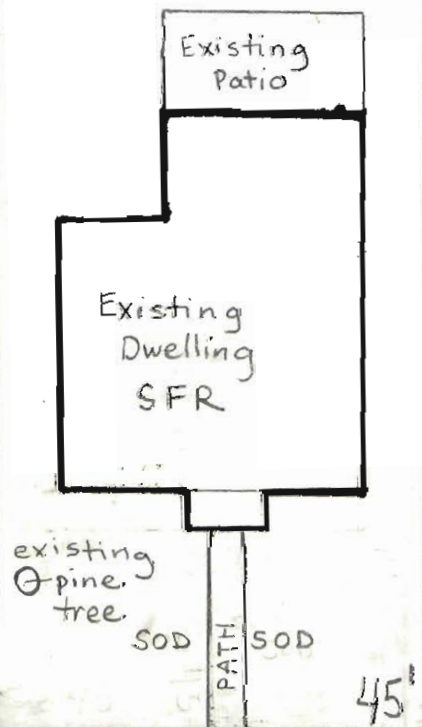


SIDEWALK
PARKING STRIP
STREET

 

EAST ELEVATION

1" = 1'

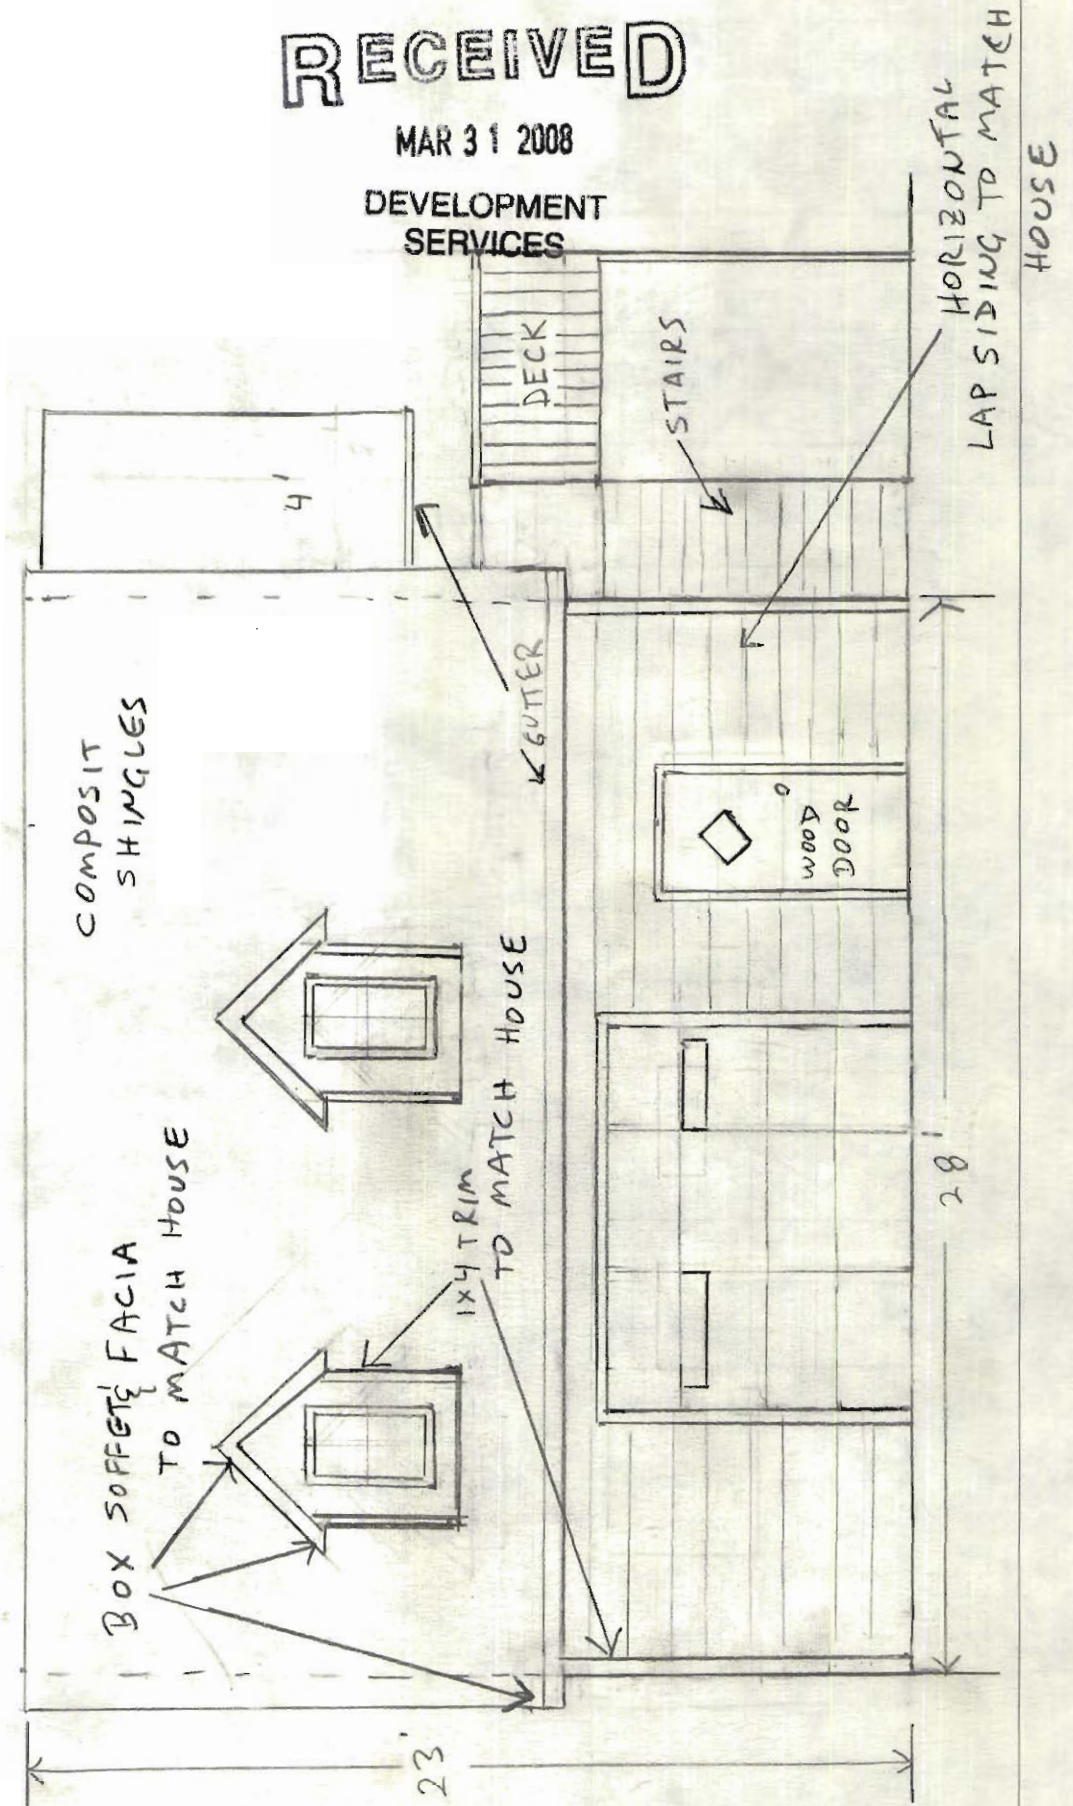


DRH 08 00102

NORTH ELEVATION

RECEIVED


MAR 31 2008

DEVELOPMENT
SERVICES

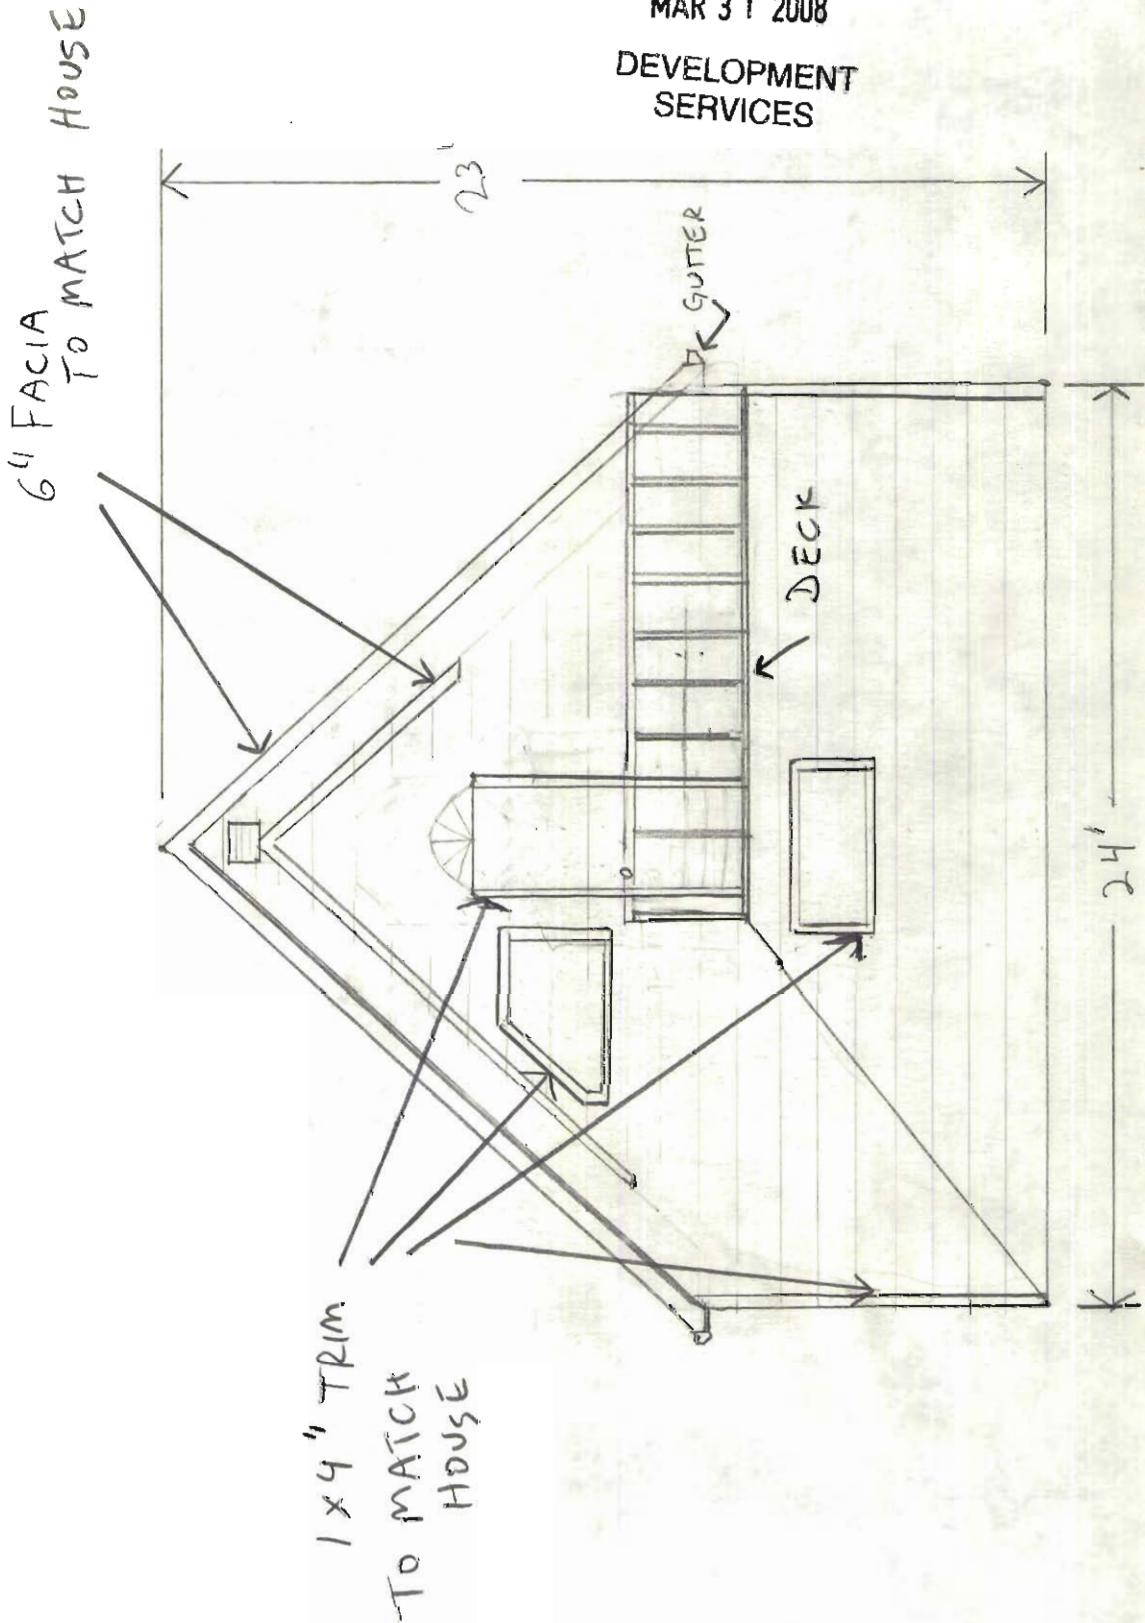

DRH 08 00102

WEST ELEVATION

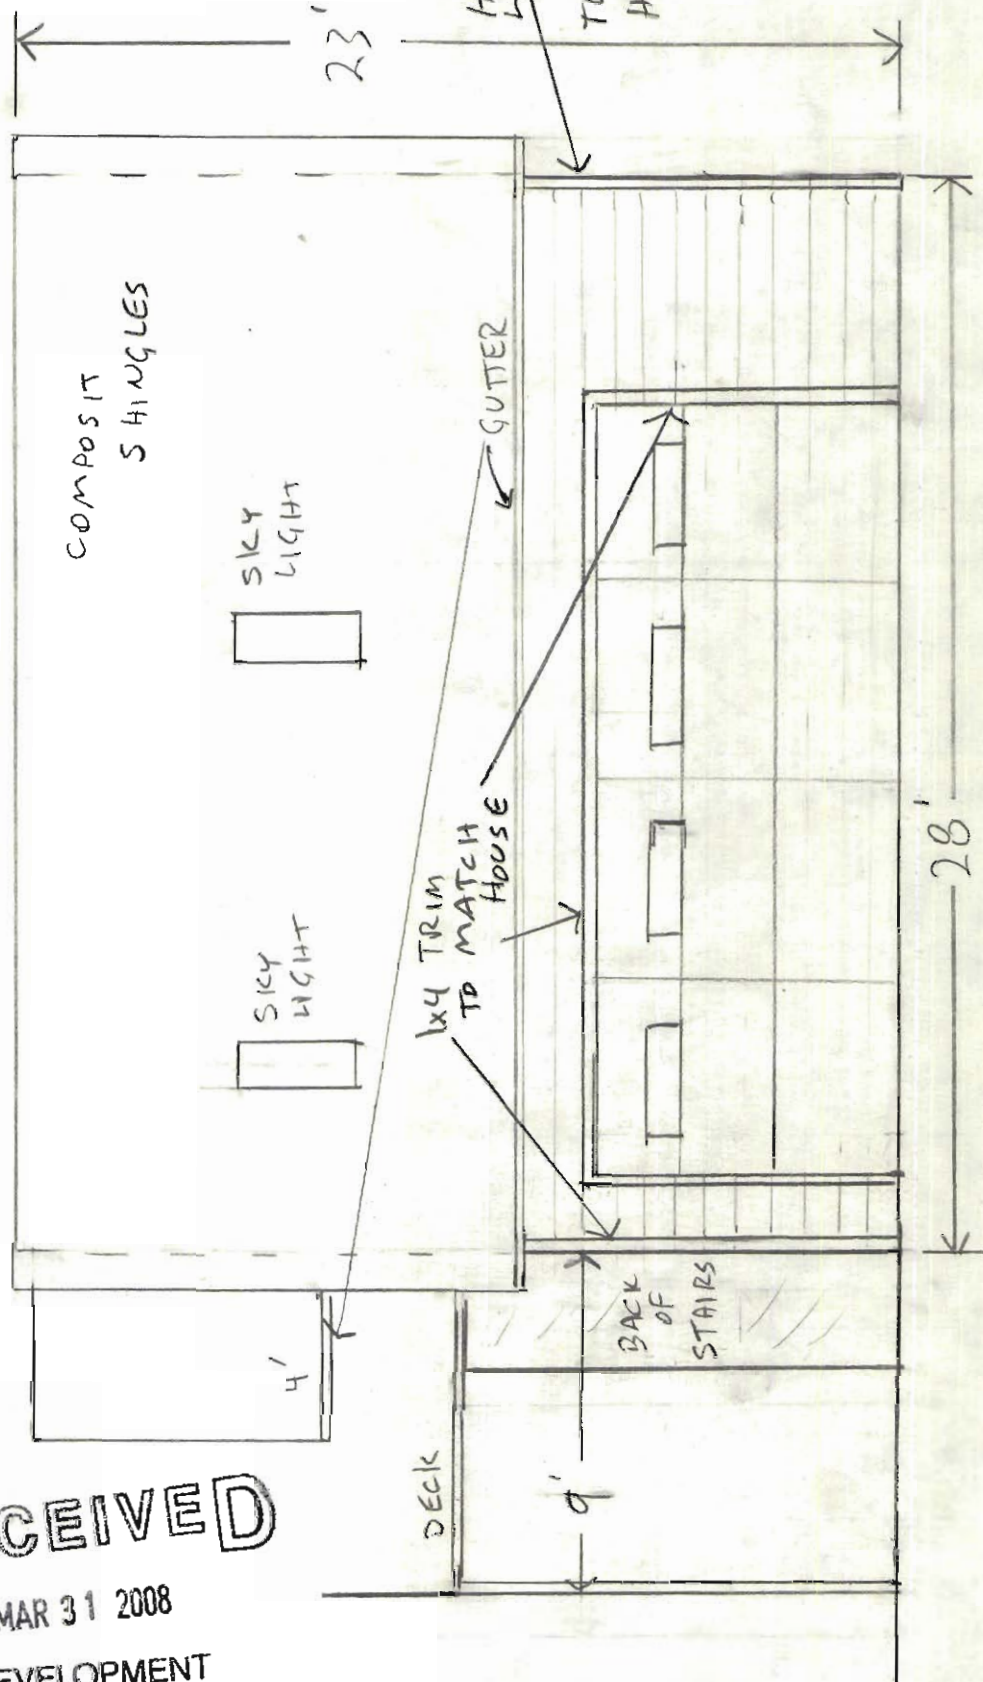

□ = 1'


RECEIVED

MAR 31 2008

DEVELOPMENT
SERVICES

DRH 08 00102

SOUTH ELEVATION

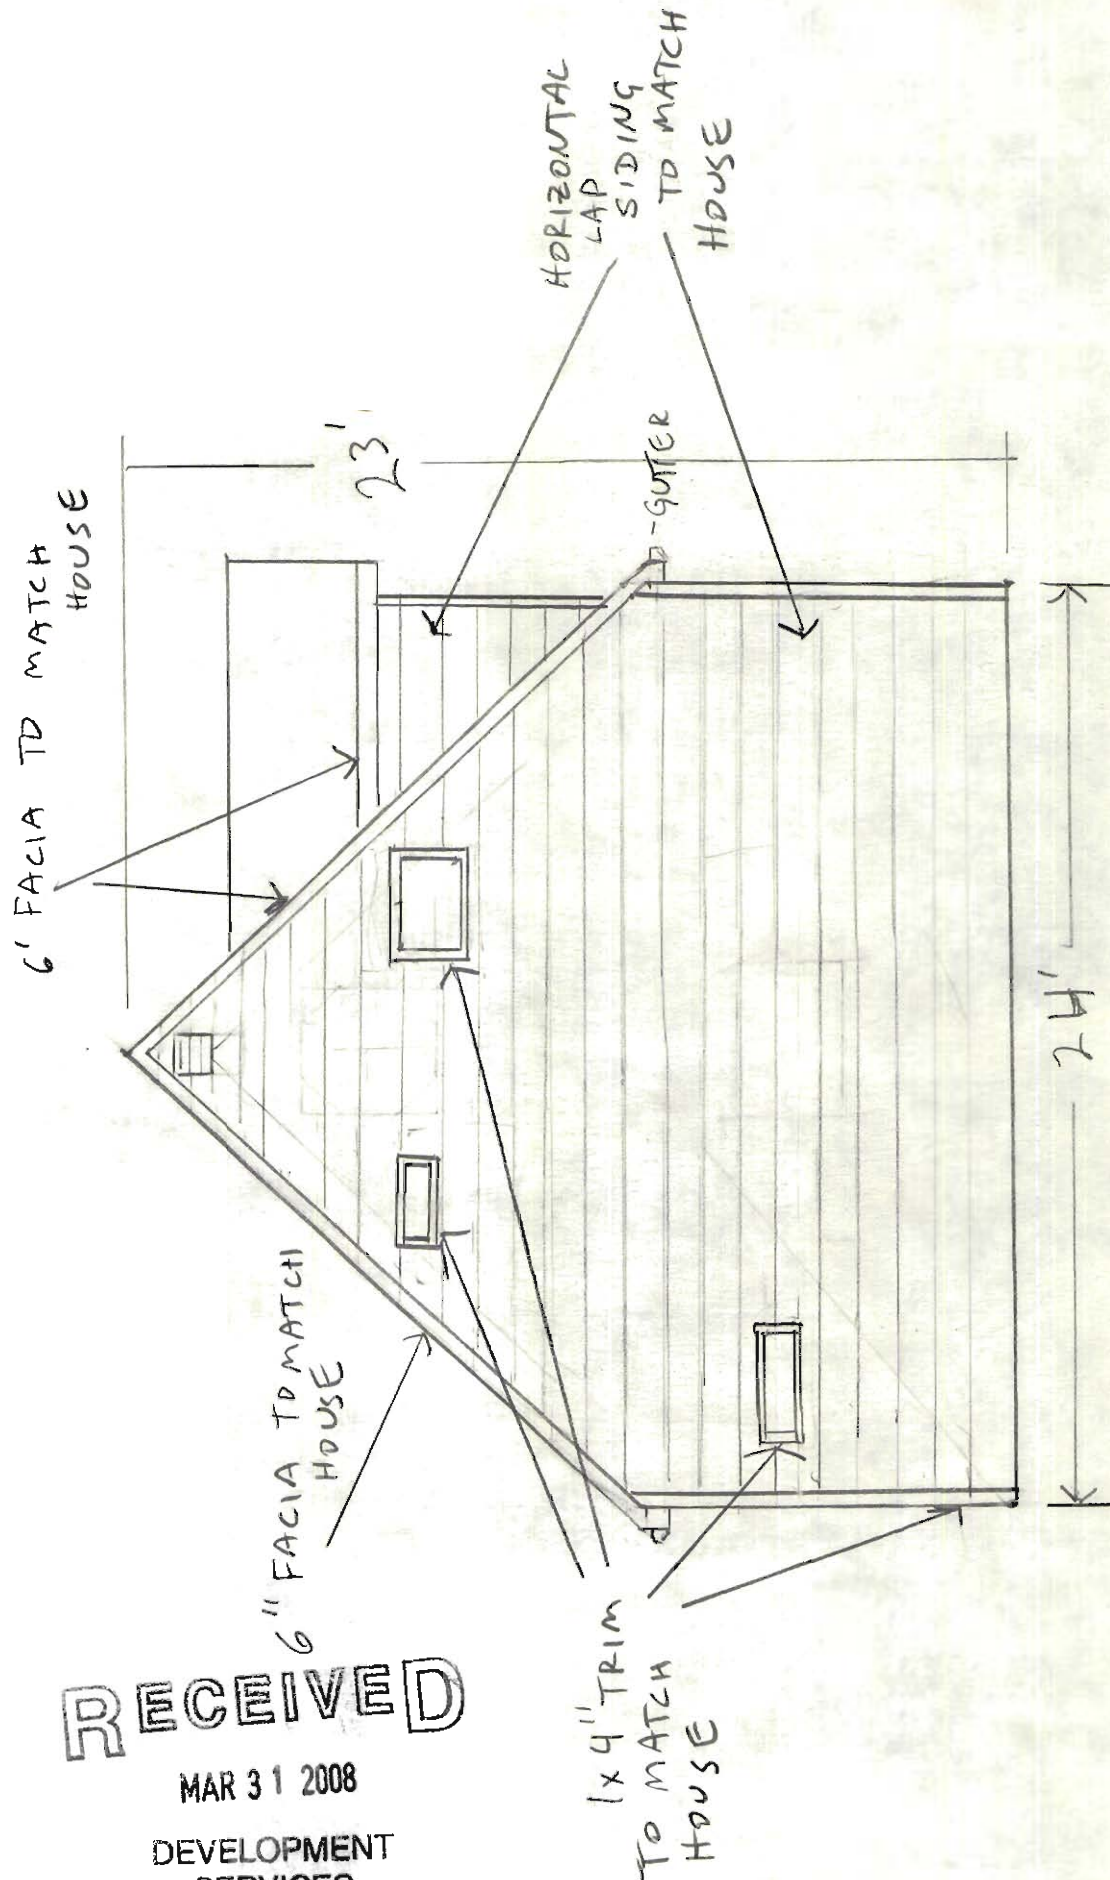


RECEIVED

MAR 31 2008

DEVELOPMENT
SERVICES

DRH 08 00102

FLOOR PLAN

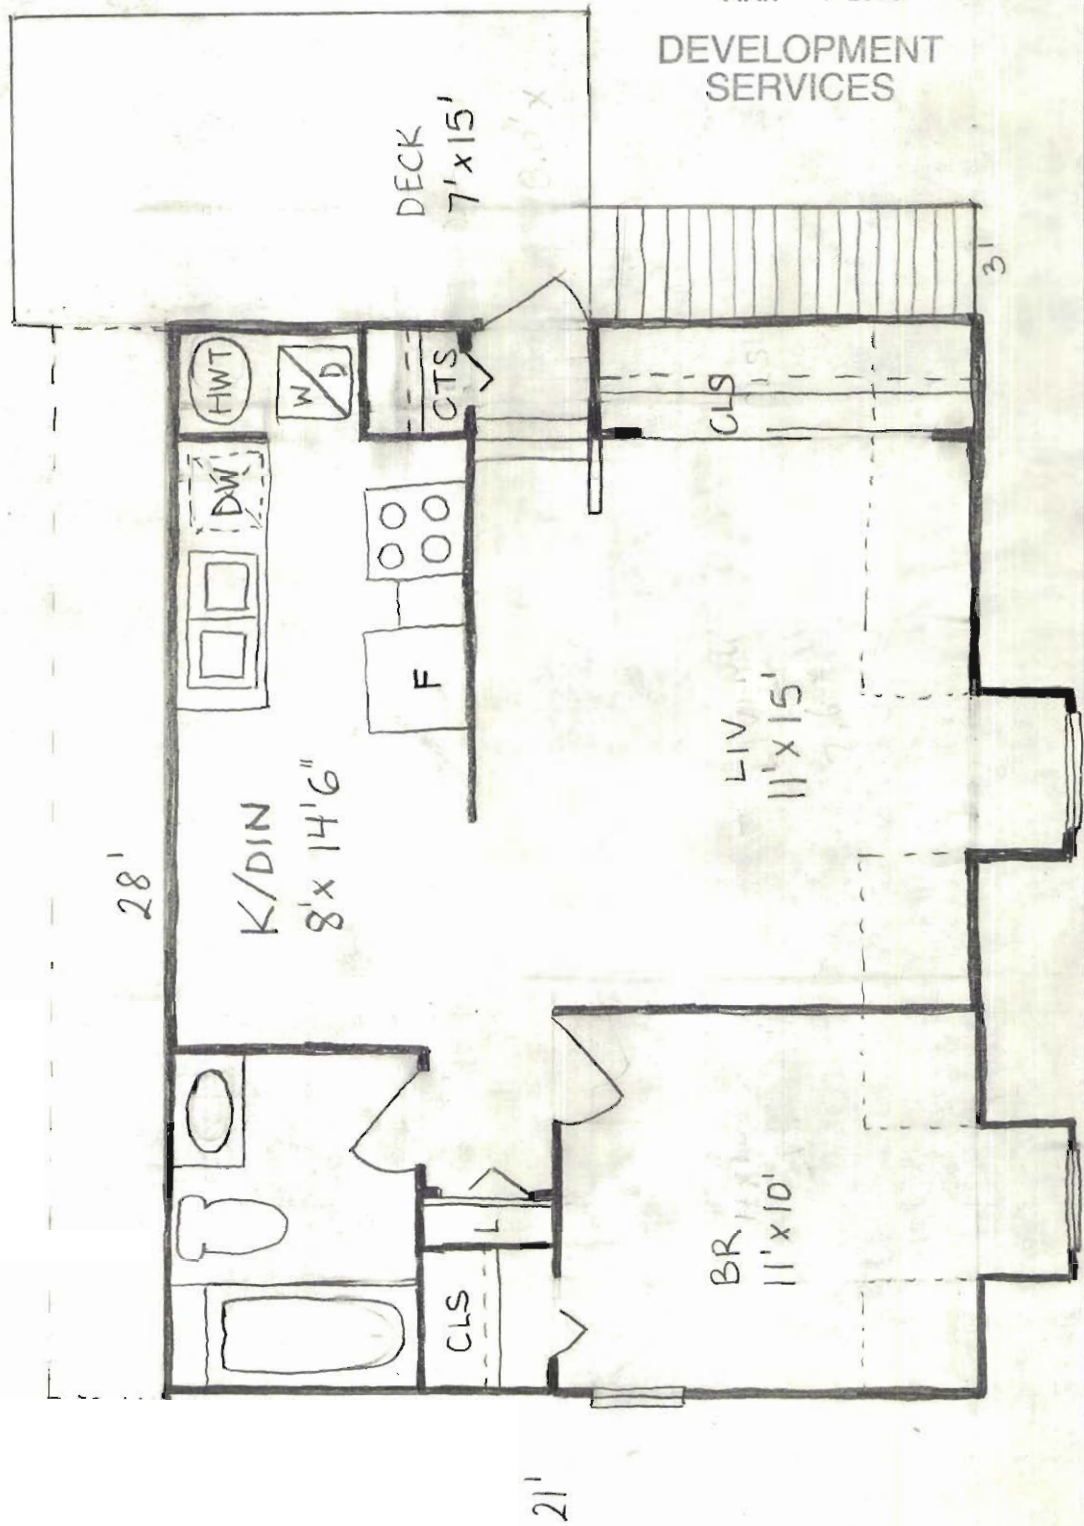

RECEIVED


MAR 31 2008

DEVELOPMENT
SERVICES

DRH 08 00102

CONTOUR MAP

THE HEIGHT OF MAIN DWELLING IS 3 FEET
ABOVE PROPOSED GARAGE / ADU HEIGHT.

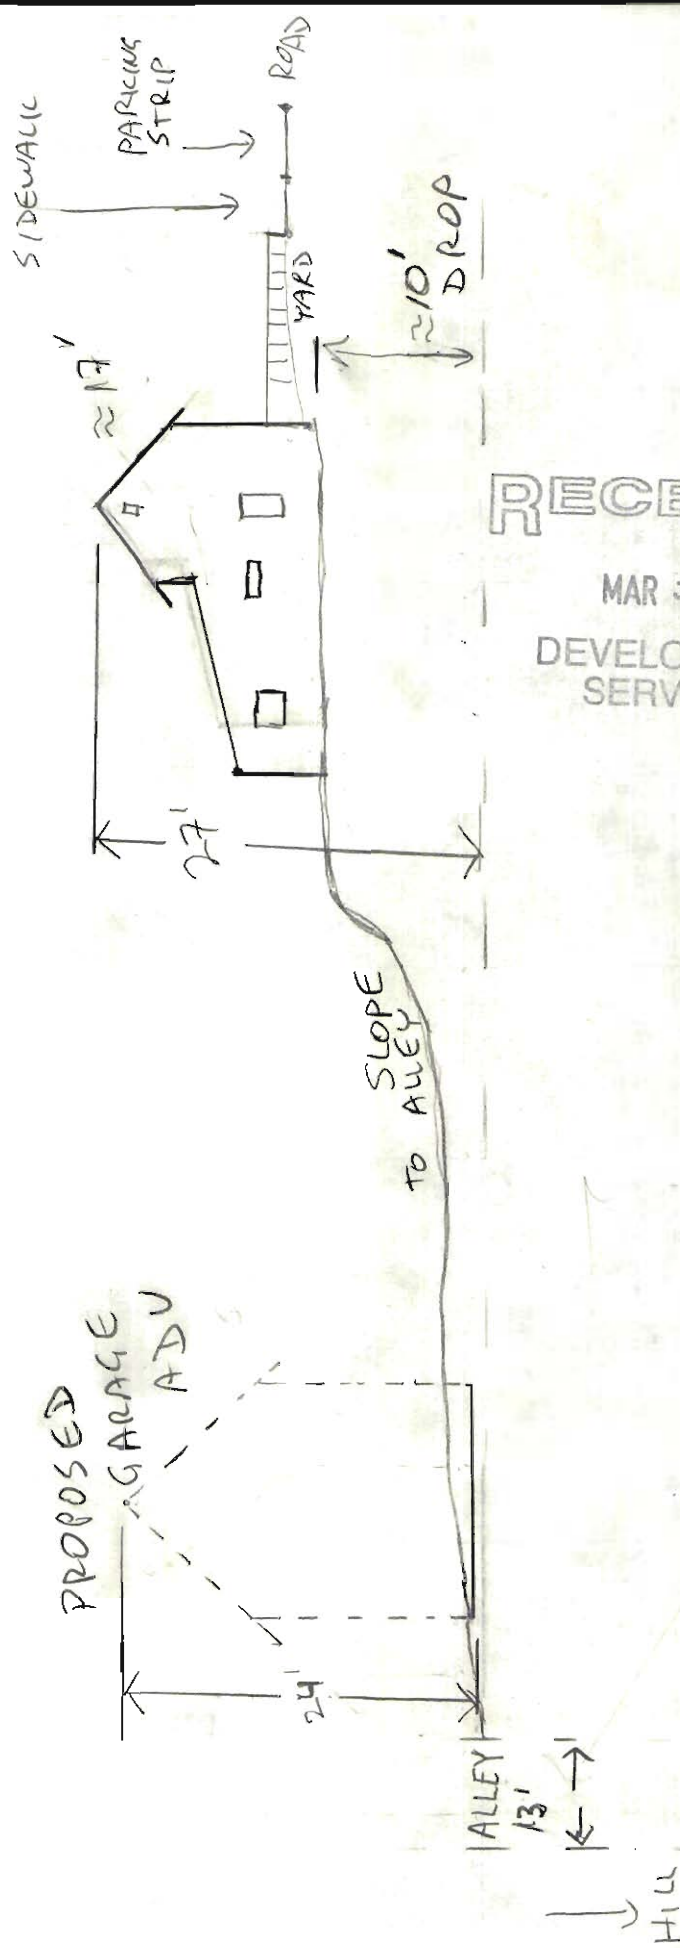

RECEIVED

MAR 31 2008

DEVELOPMENT
SERVICES

DRH 08 00102