



Amy Allgeyer Cook
Architect, Inc.

PO Box 7692

Boise ID 83707

208.724.6309

N CARB CERTIFIED
Info@AACArchitecture.com

NEW GARAGE FOR
JANA REPULSKI
1411 N. 19th St. Boise ID

These drawings and details are
protected under federal copyright
laws and are the exclusive property of
Amy Allgeyer Cook Architect, Inc.
Unauthorized reproduction, including
reproduction without the express
written permission of Amy Allgeyer
Cook Architect, Inc., is prohibited.
©2008 Amy Allgeyer Cook, Architect


SHEET INFORMATION

Drawn by: aac

Date: preliminary

Project: 08-REP01

A 3.3

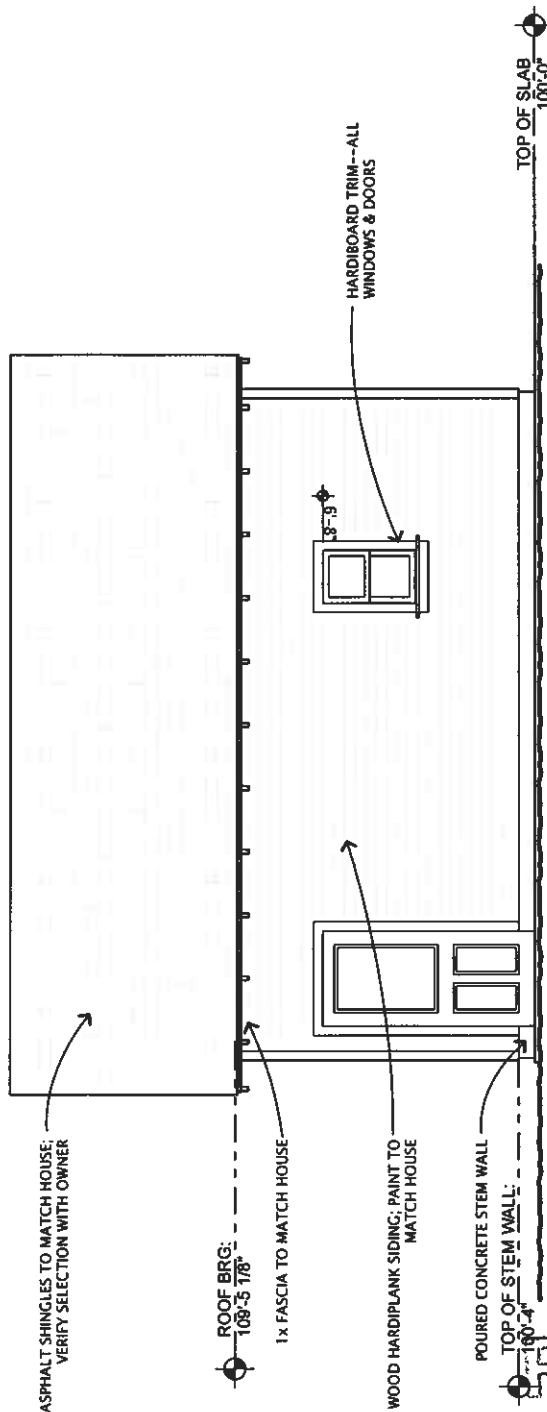

1 EAST ELEVATION

RECEIVED

MAY 19 2008

DEVELOPMENT
SERVICES

DRH 08 00170