



Amy Allgeyer Cook
Architect, Inc.

PO Box 7692
Boise ID 83707

208.724.6309

N.C.A.B. CERTIFIED
info@AACArchitecture.com

NEW GARAGE FOR
JANA REPULSKI
1411 N. 19th St. Boise ID

These drawings and details are
prepared and issued for the
use and are the exclusive property of
Amy Allgeyer Cook, Architect. Any
unauthorized use, including
reproduction, without the written
permission of Amy Allgeyer
Cook, Architect is prohibited by law.
©2008 Amy Allgeyer Cook, Architect


SHEET INFORMATION

drawn by: aac

date: preliminary

project: 08-REPO1

A 1.0

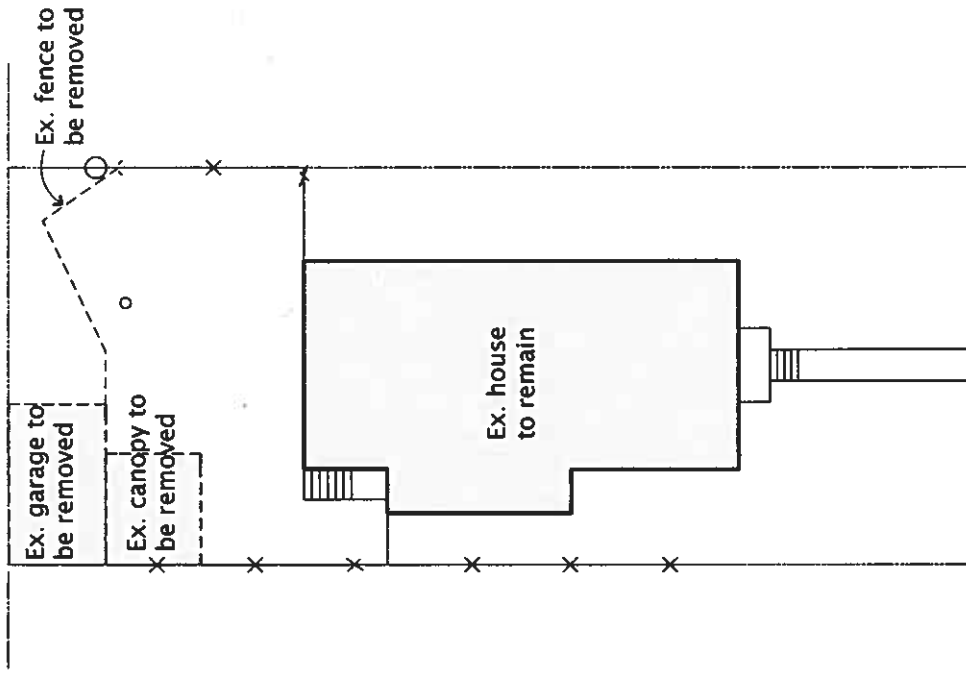

(IN FEET)

SCALE: 1/16" = 1'-0"

SITE PLAN LEGEND

- NEW CONSTRUCTION
- EXISTING CONSTRUCTION TO REMAIN
- EXISTING CONSTRUCTION TO BE REMOVED
- NEW CONCRETE PAVING

RECEIVED

MAY 19 2008

DEVELOPMENT
SERVICES

DRH 08 0017