


June 16

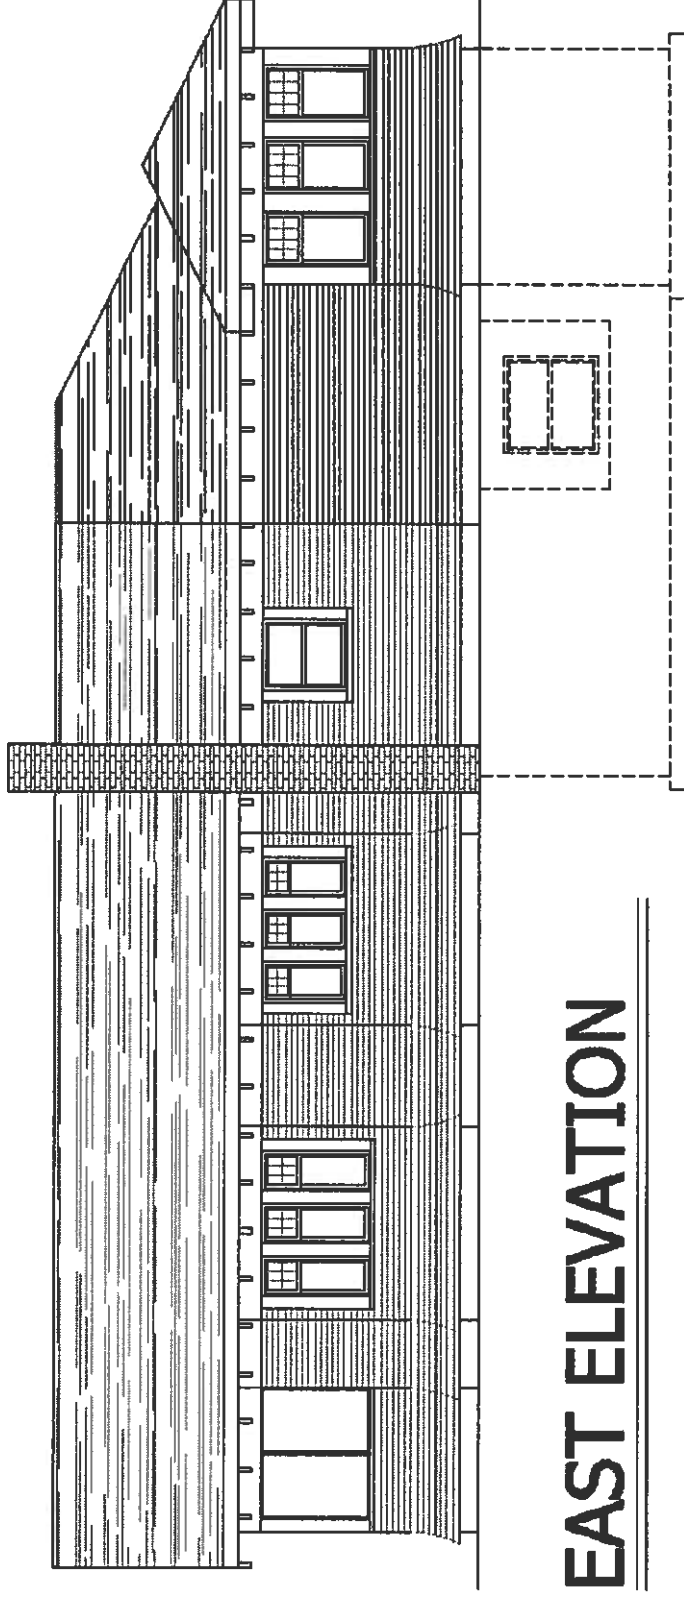


N →

Scale 1/8" = 1'

Horan, Everson  
1020 E Jefferson St


June 16

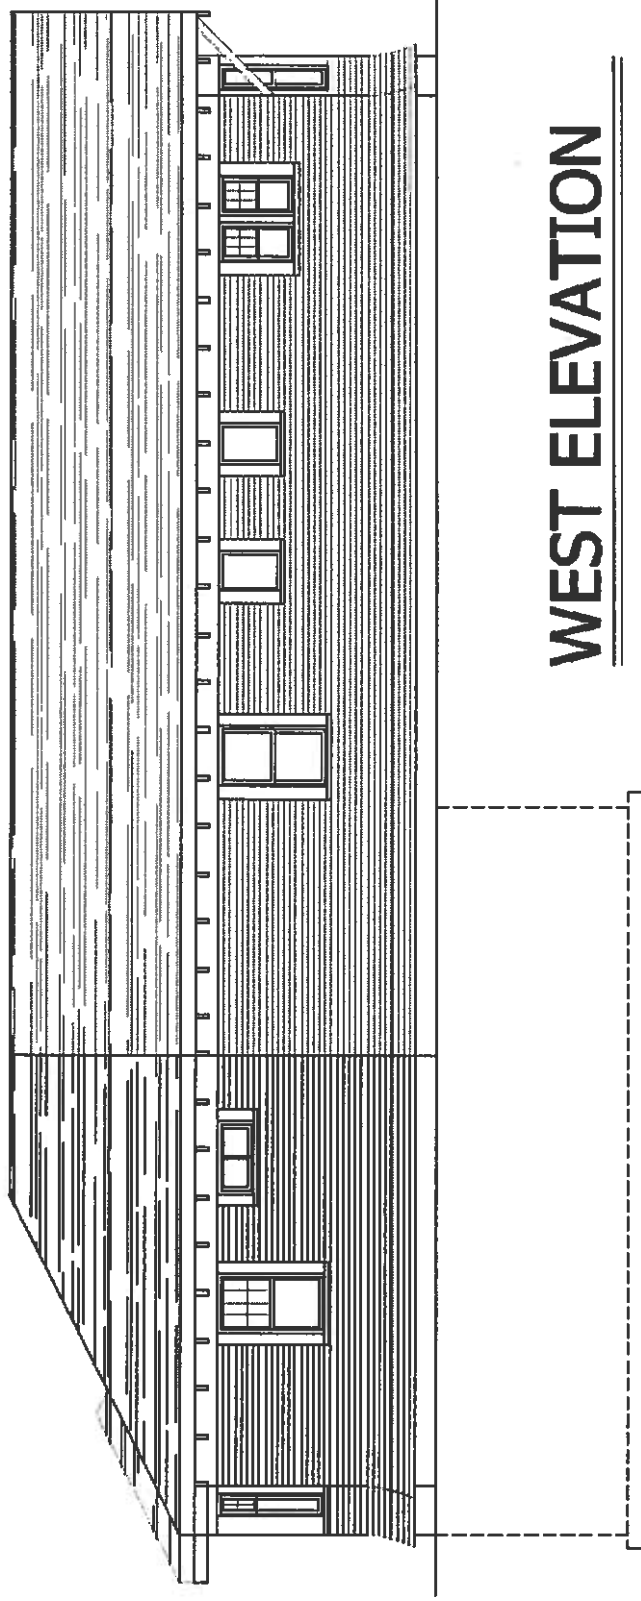

Scale 1/8" = 1'

Horan, Everson  
1020 E Jefferson St

June 16

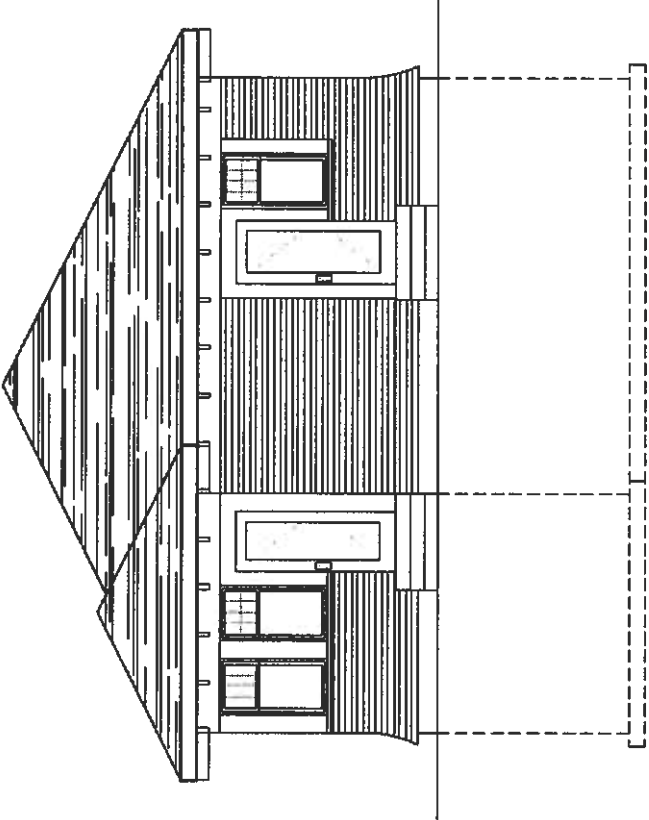


**NORTH ELEVATION**

Scale 1/8" = 1'

Horan, Everson  
1020 E Jefferson St

June 16

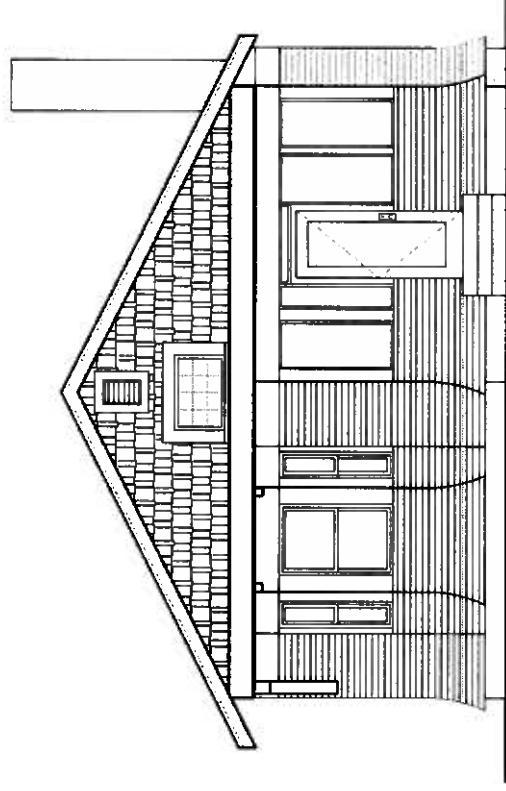

## SOUTH ELEVATION

Scale 1/8" = 1'

Horan, Everson  
1020 E Jefferson St