


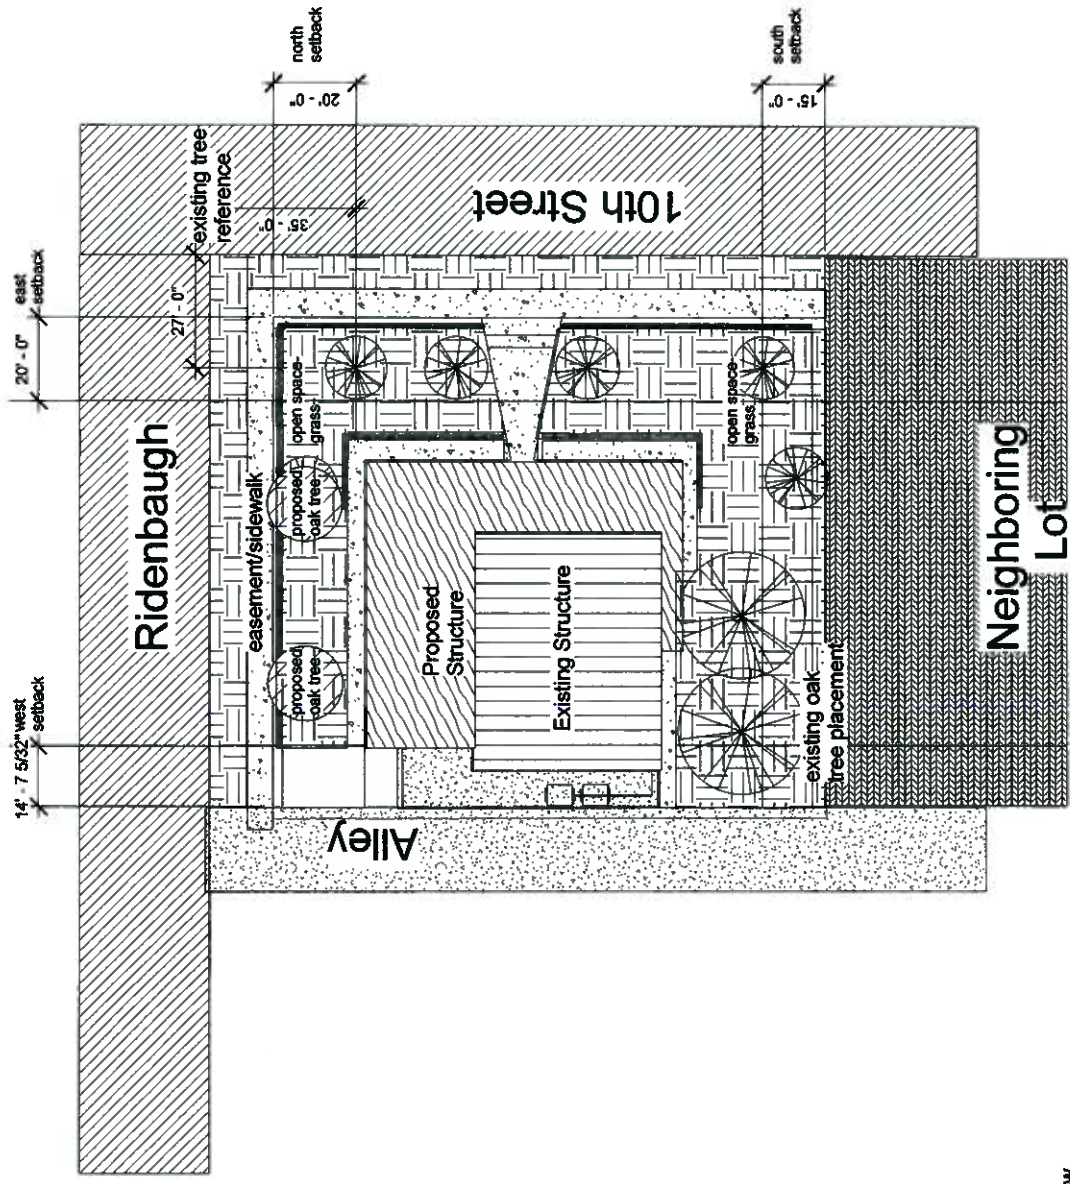

RECEIVED

JUL 18 2008
DEVELOPMENT
SERVICES

1 Drafted Site View
1" = 30'-0"

Guigon Olson Studios Pro Active Design G O S P A D . C O M		Matt Hanrahan Twin Oaks-lofts in the historic north end		Site Plan		Project number H-TOC-8 Date 2008 June 30 Drawn by CMO Checked by CBG		S-801 Scale 1" = 30'-0"	
No.	Description	Date							