


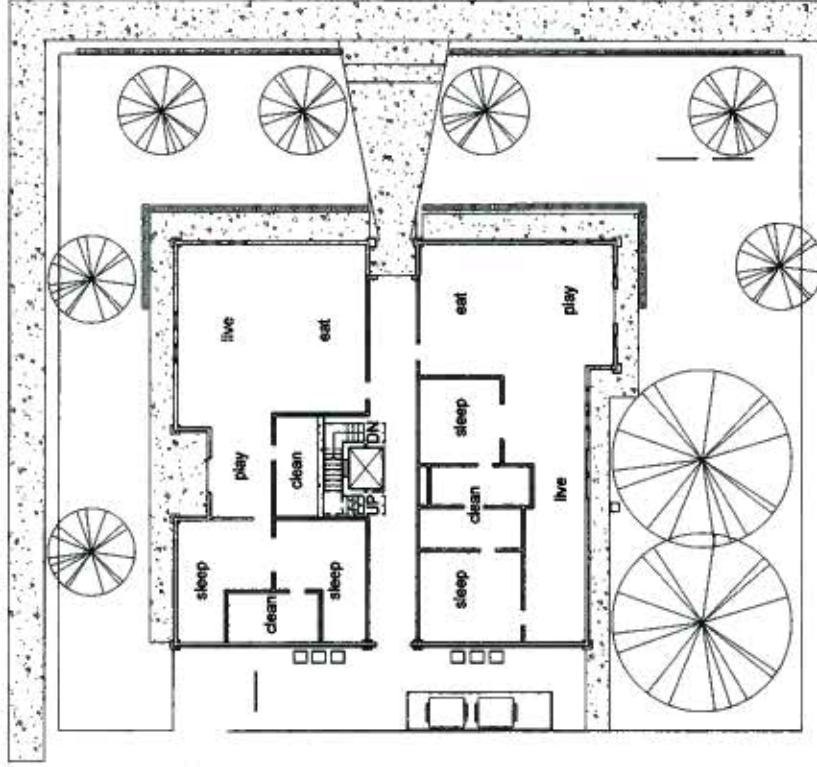

RECEIVED

JUL 18 2008

DEVELOPMENT
SERVICES

1 first floor
3/64" = 1'-0"

Guignon Olson Studios
Pro Active Design
G O S P A D . C O M

Matt Hanrahan
Twin Oaks-lofts in the
historic north end


No.	Description	Date

Floor Plan 1	
Project number	H-TOC-8
Date	2008 June 30
Drawn by	CMQ
Checked by	CBG
Scale 3/64" = 1'-0"	

F-803



 = Patio

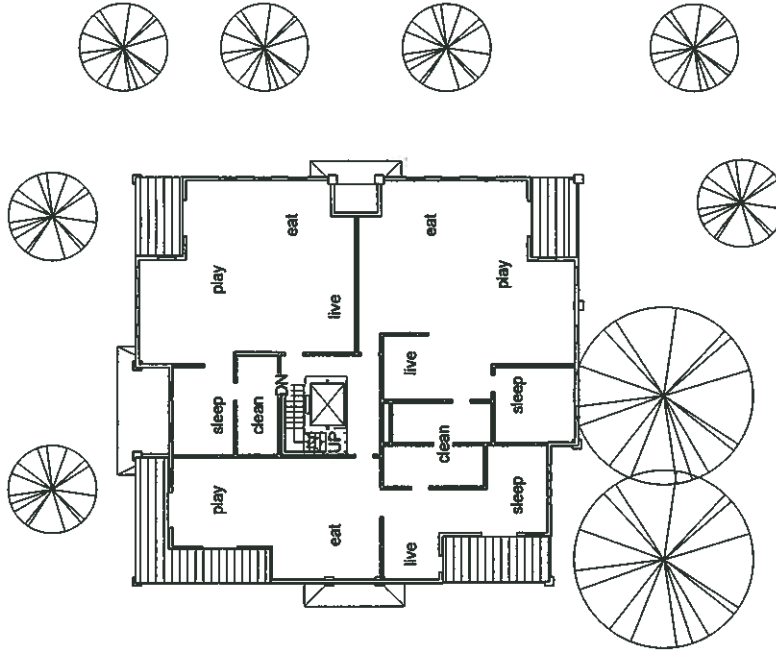

RECEIVED

JUL 18 2008
DEVELOPMENT
SERVICES

1 second floor
3/8" = 1'-0"

Guigon Olson Studios
Pro Active Design

G O S P A D . C O M


Matt Hanrahan
Twin Oaks-lofts in the
historic north end

No.	Description	Date

Floor Plan 2		
Project number	H-TOC-8	F-804
Date	2008 June 30	
Drawn by	CMO	Scale 3/8" = 1'-0"
Checked by	CBG	



 =Patio

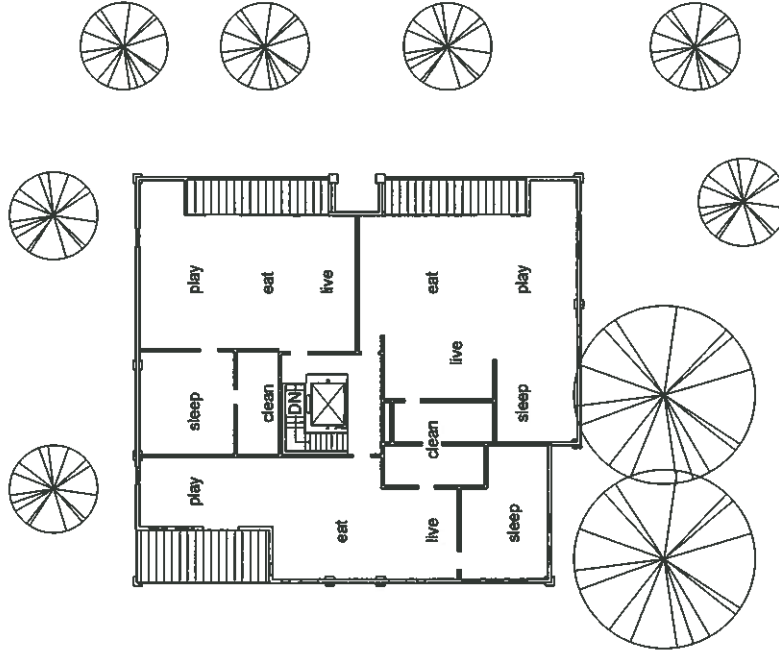

RECEIVED

JUL 18 2008
DEVELOPMENT
SERVICES

① third floor
3/64" = 1'-0"

Guigon Olson Studios
Pro Active Design

G O S P A D . C O M

Matt Hanrahan
Twin Oaks-lofts in the
historic north end

No.	Description	Date

Floor Plan 3			F-805
Project number	H-TOC-8		
Date	2008 June 30		
Drawn by	CMO		
Checked by	CBG		
Scale 3/64" = 1'-0"			