


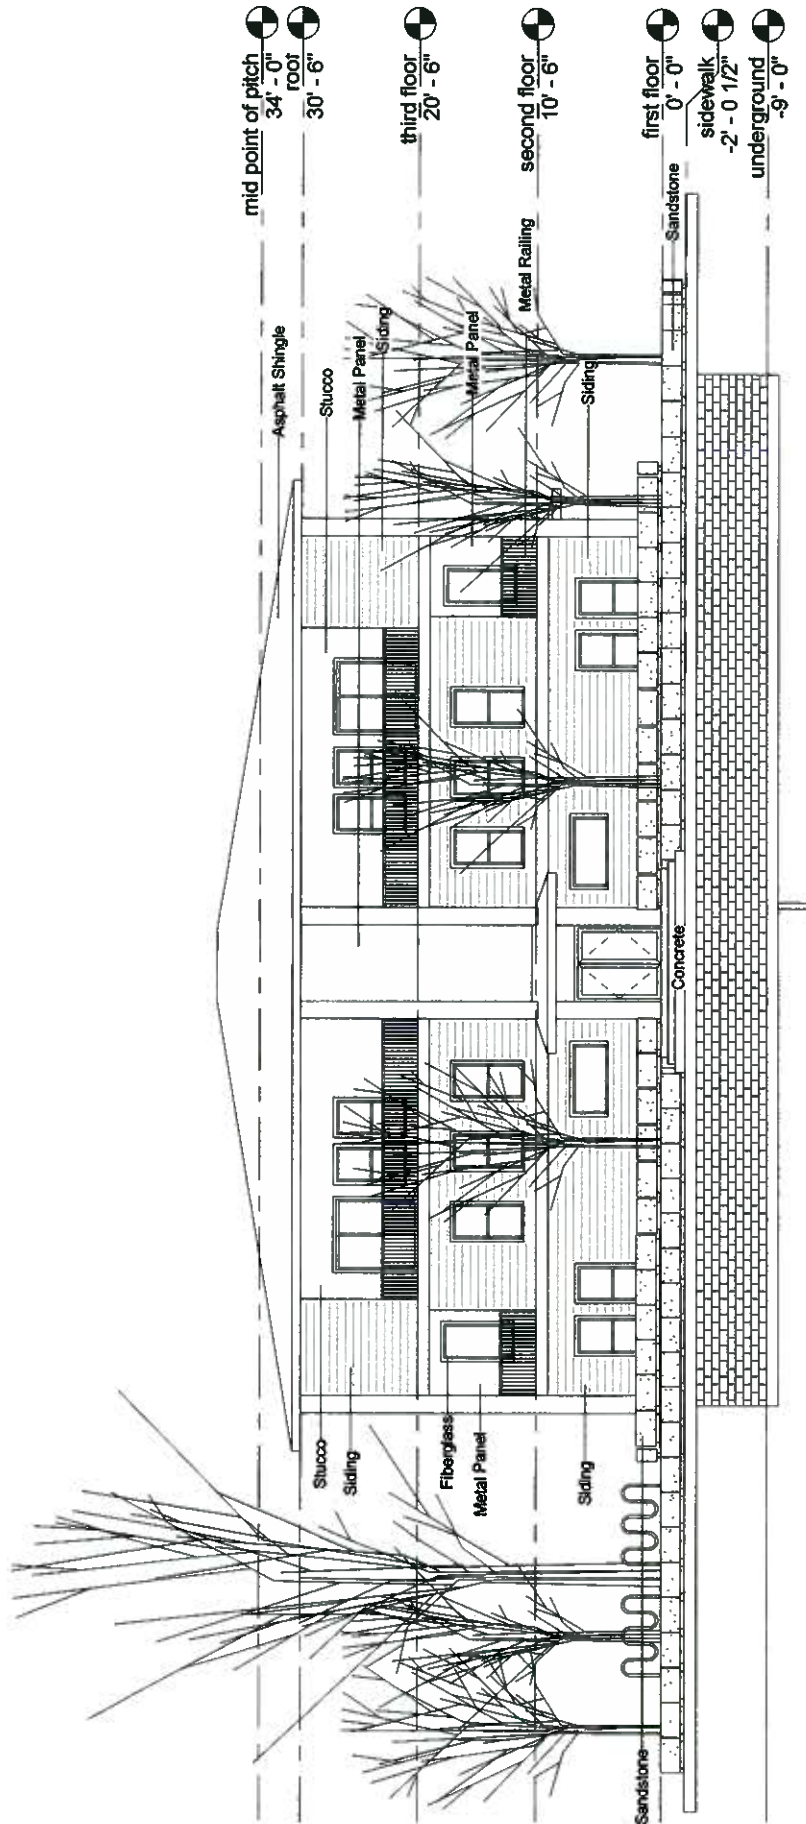

RECEIVED

JUL 18 2008

DEVELOPMENT
SERVICES

① East
3/32" = 1'-0"

Guigon Olson Studios
Pro Active Design

G O S P A D . C O M

Matt Hanrahan
Twin Oaks-lofts in the
historic north end


East Elevation

Project number	H-100-8
Date	2008 June, 30
Drawn by	CMO
Checked by	CBG

E-806

Scale 3/32" = 1'-0"

No.	Description	Date

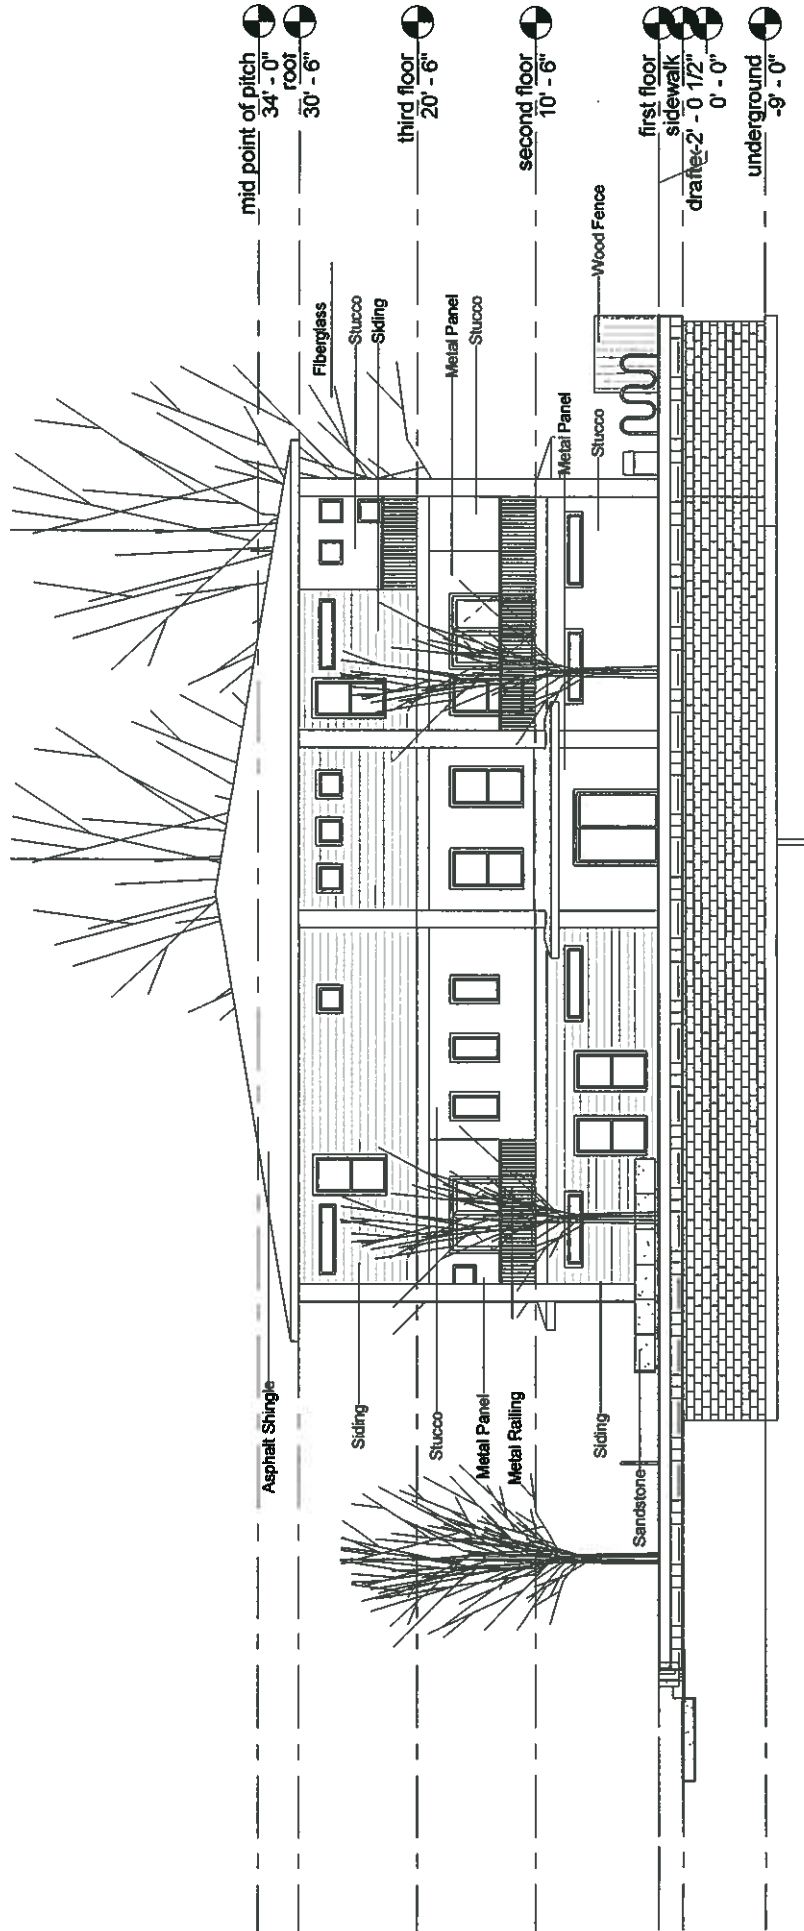

RECEIVED

JUL 18 2008
DEVELOPMENT
SERVICES

① North
3/32" = 1'-0"

Guigon Olson Studios
Pro Active Design

G O S P A D . C O M


Matt Hanrahan
Twin Oaks-lofts in the
historic north end

No.	Description	Date

North Elevation

Project number H-TOC-8
Date 2008 June 30
Drawn by CMO
Checked by CBG
Scale 3/32" = 1'-0"

E-807

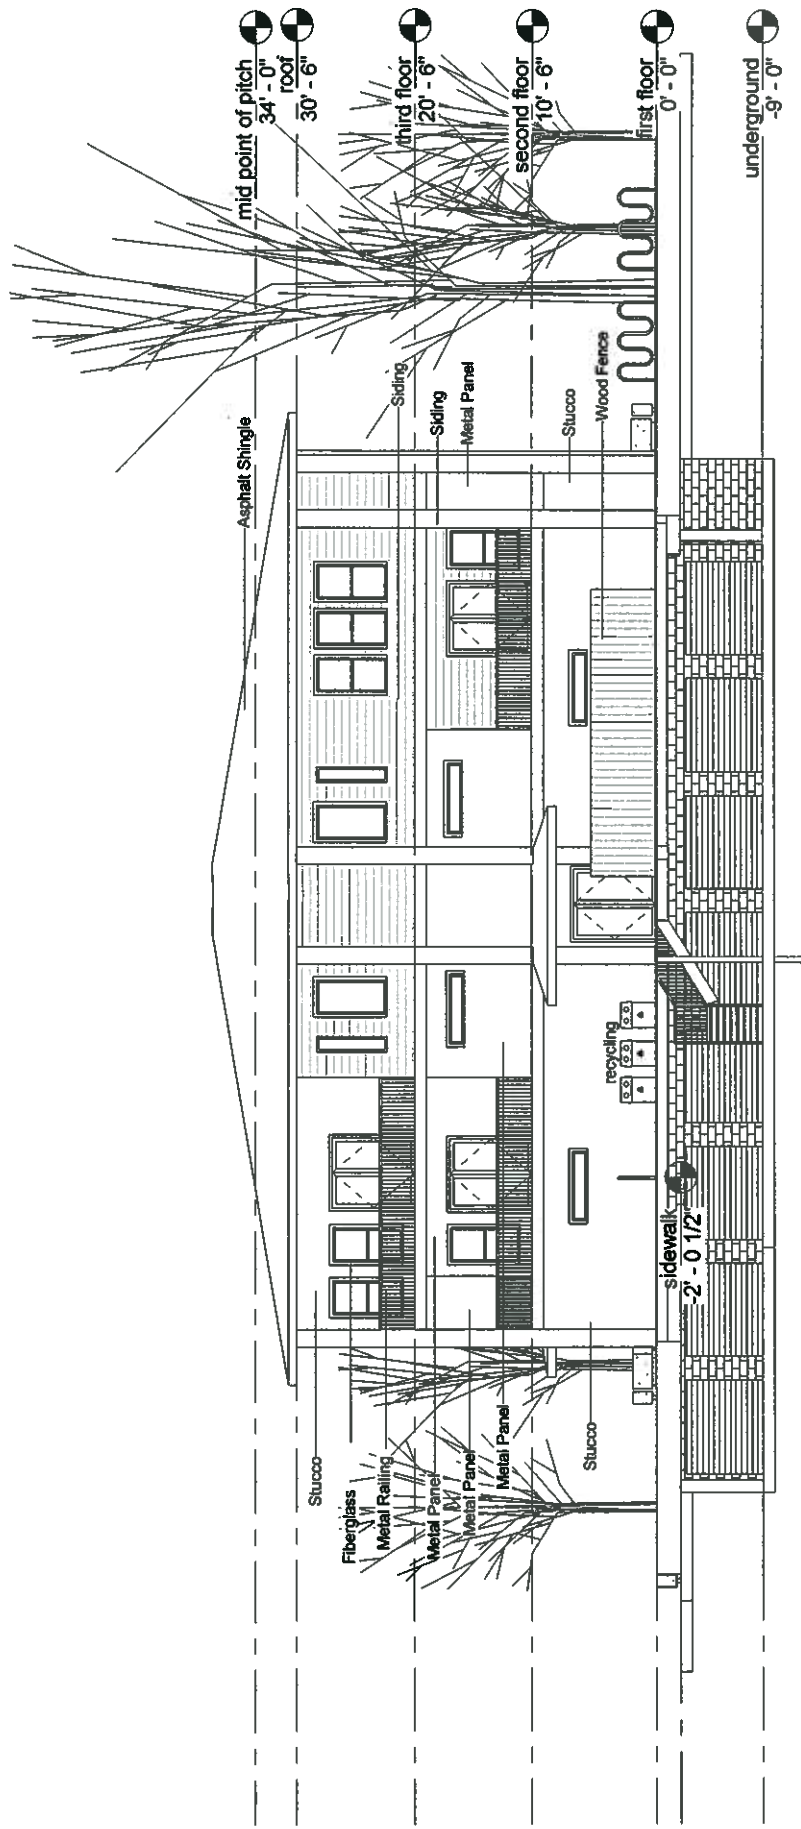

RECEIVED

JUL 18 2008

DEVELOPMENT
SERVICES

① West
3/32" = 1'-0"


Guigon Olson Studios
Pro Active Design

G O S P A D . C O M

Matt Hanrahan
Twin Oaks-lofts in the
historic north end

No.	Description	Date

West Elevation		
Project number	H-TOC-8	E-808
Date	2008 June, 30	
Drawn by	CMO	
Checked by	CBG	Scale 3/32" = 1'-0"

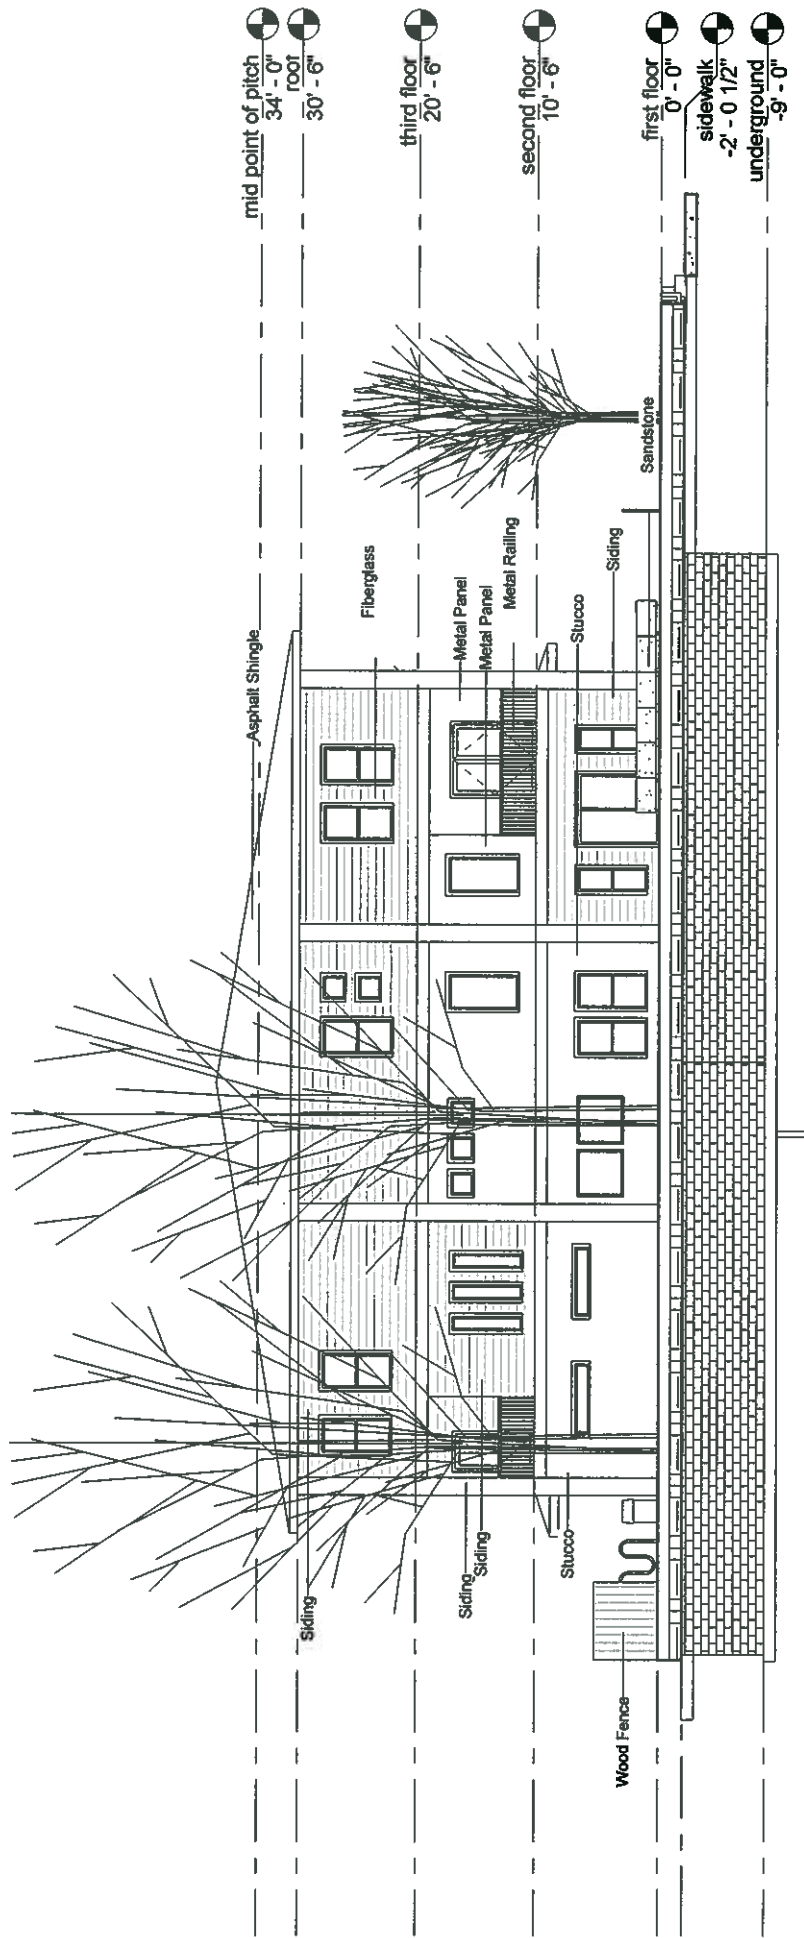

RECEIVED

① South
3/32" = 1'-0"

JUL 18 2008
DEVELOPMENT
SERVICES

Guigon Olson Studios Pro Active Design G O S P A D . C O M		South Elevation Project number H-TOC-8 Date 2008 June 30 Drawn by CMO Checked by CBG Scale 3/32" = 1'-0"																			
Matt Hanrahan Twin Oaks-lofts in the historic north end		<table border="1"> <thead> <tr> <th>No.</th> <th>Description</th> <th>Date</th> </tr> </thead> <tbody> <tr><td> </td><td> </td><td> </td></tr> <tr><td> </td><td> </td><td> </td></tr> <tr><td> </td><td> </td><td> </td></tr> <tr><td> </td><td> </td><td> </td></tr> <tr><td> </td><td> </td><td> </td></tr> </tbody> </table>		No.	Description	Date															
No.	Description	Date																			