


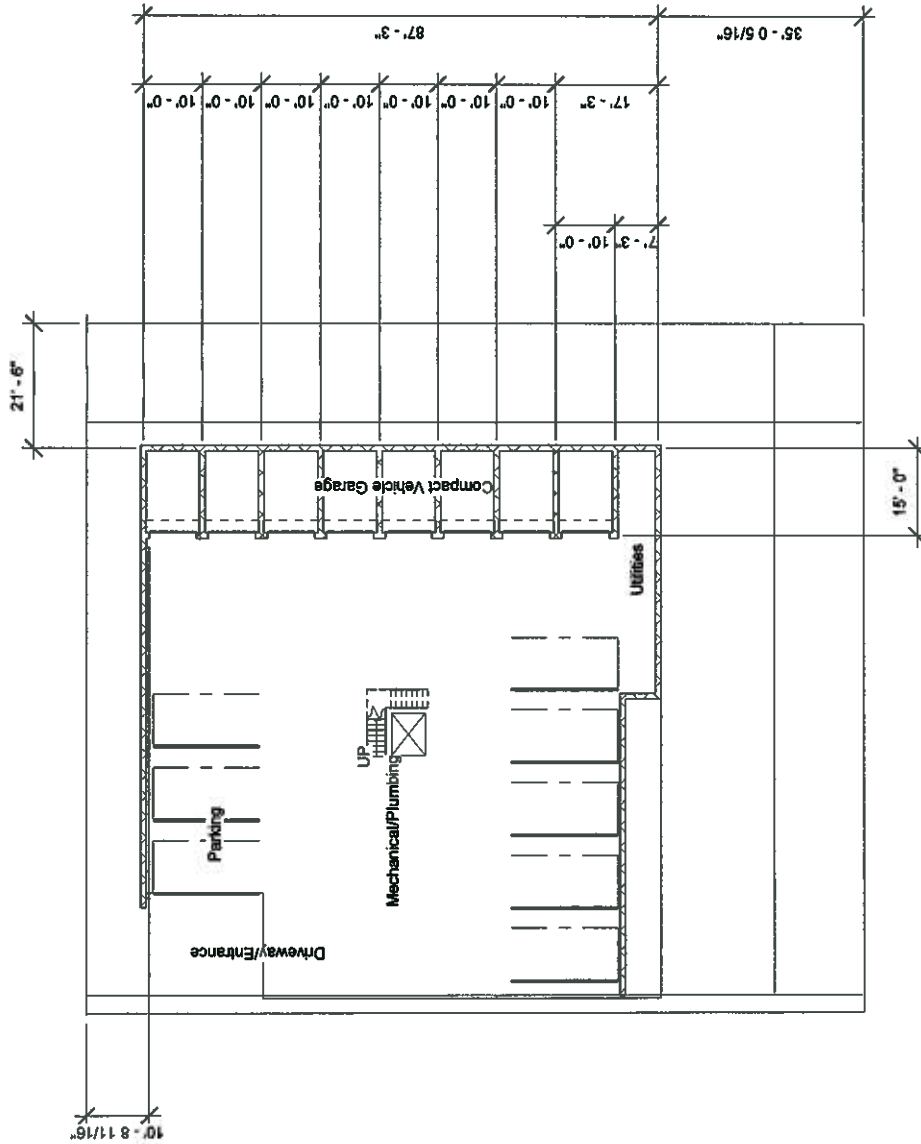

RECEIVED

JUL 18 2008
DEVELOPMENT
SERVICES

① underground
3/64" = 1'-0"

Guigon Olson Studios
Pro Active Design

G O S P A D . C O M

Matt Hanrahan
Twin Oaks-lofts in the
historic north end

No.	Description	Date

Floor Plan Underground			
Project number	H-TOC-8	F-802	Scale 3/64" = 1'-0"
Date	2008 June 30		
Drawn by	CMO	CBG	Scale 3/64" = 1'-0"
Checked by			