




LEAD STREET
RECEIVED

JUL 18 2008

PLANNING & DEVELOPMENT
SERVICES

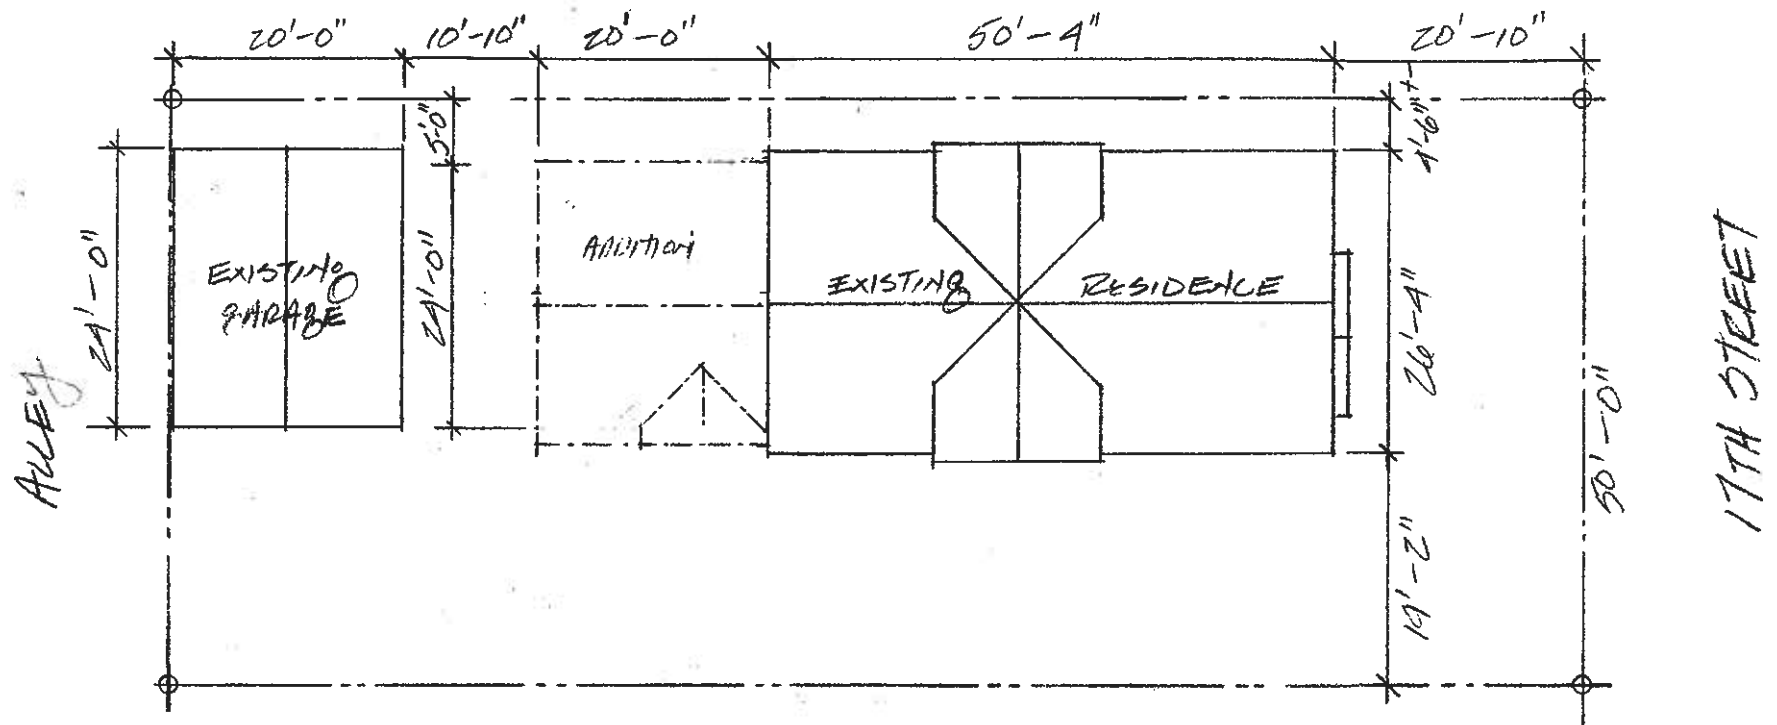

SITE PLAN
SCALE 3/32" = 1'-0"

DRH 08 00256