



1 NORTH ELEVATION - BANNOCK STREET
SCALE 3/32" = 1'-0"



2 SOUTH ELEVATION - IDAHO STREET
SCALE 3/32" = 1'-0"




3 WEST ELEVATION - 16th Street
SCALE 3/32" = 1'-0"



4 EAST ELEVATION - 15th Street
SCALE 3/32" = 1'-0"

5 WEST ELEVATION - 16th Street
SCALE 3/32" = 1'-0"

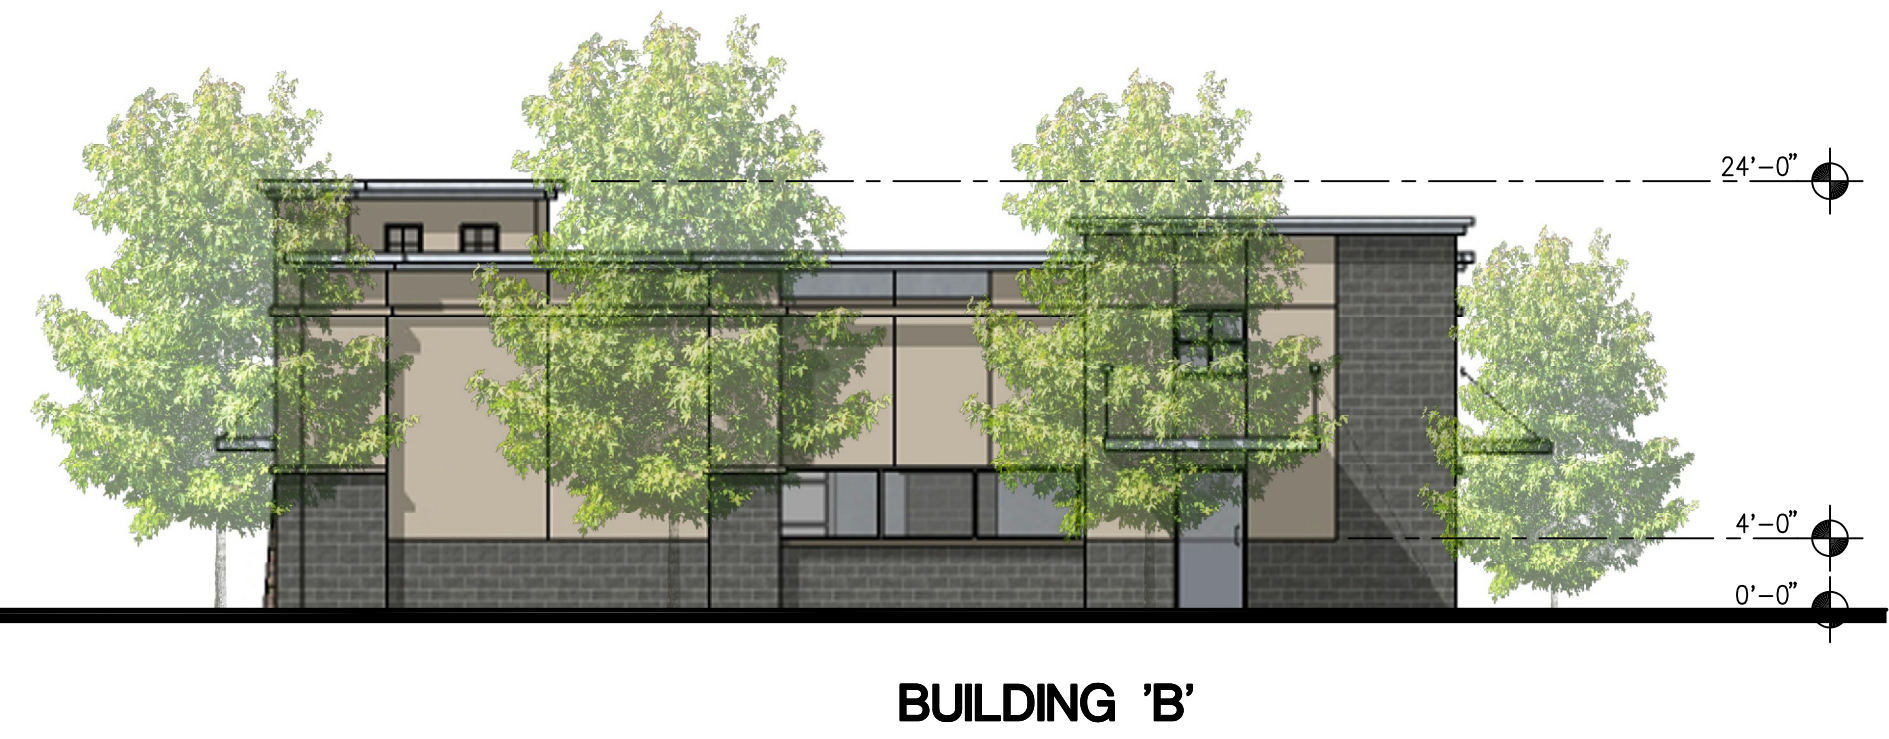

6 EAST ELEVATION - 15th Street
SCALE 3/32" = 1'-0"

PRELIMINARY
NOT FOR
CONSTRUCTION

KENT A. HANWAY, ARCHITECT
C.W. MOORE PLAZA
250 S. 5TH ST.
BOISE, ID 83702
PHONE 208-343-4635 FAX 208-343-1858

BOISE, ID

HENRY'S FARMER'S MARKET
1511 W BANNOCK ST

CSHOA

CUP
SUBMITTAL
ADDENDUM
ONE

PROJECT 10102.00	DATE 10-15-10
DRAWN DW/BKS	CHECKED DW



DEVELOPER



SHEET TITLE

ELEVATIONS

SHEET

SHEET
3

ORIGINAL SHEET SIZE
30" x 42"