



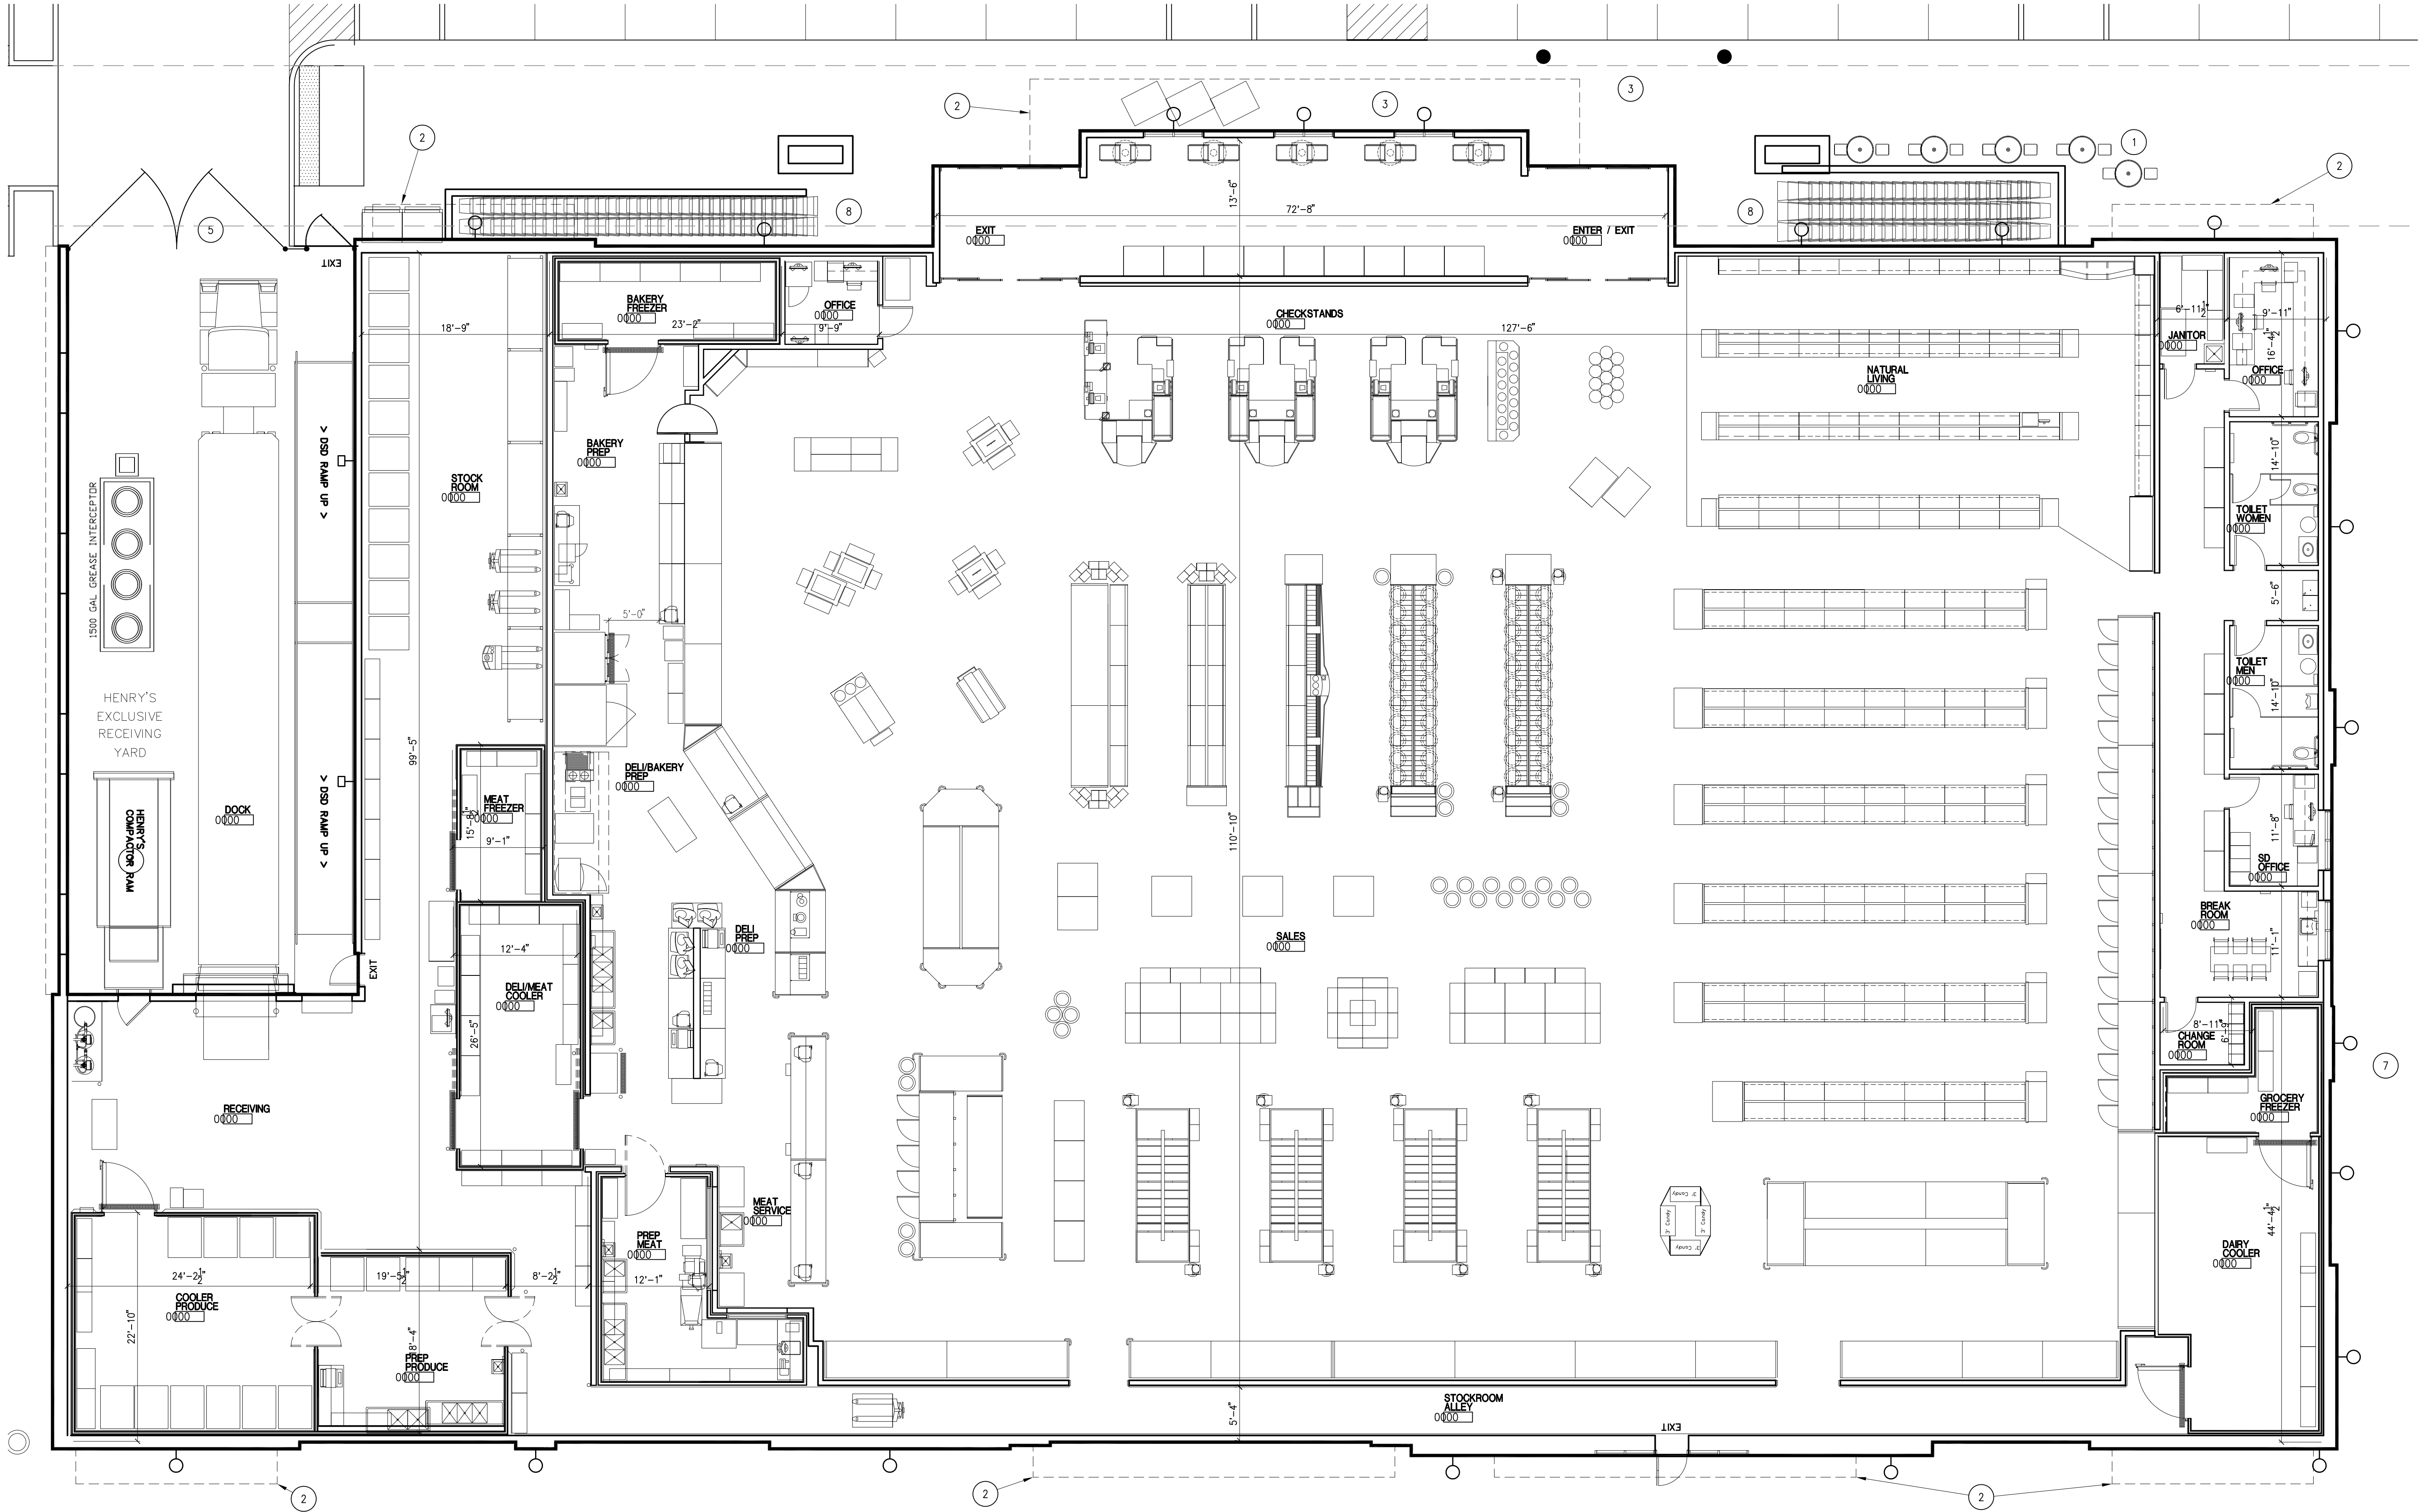

1 FLOOR PLAN - BUILDING 'A'
SCALE 1/8" = 1'-0"

2 FLOOR PLAN - BUILDING 'B'
SCALE 1/8" = 1'-0"

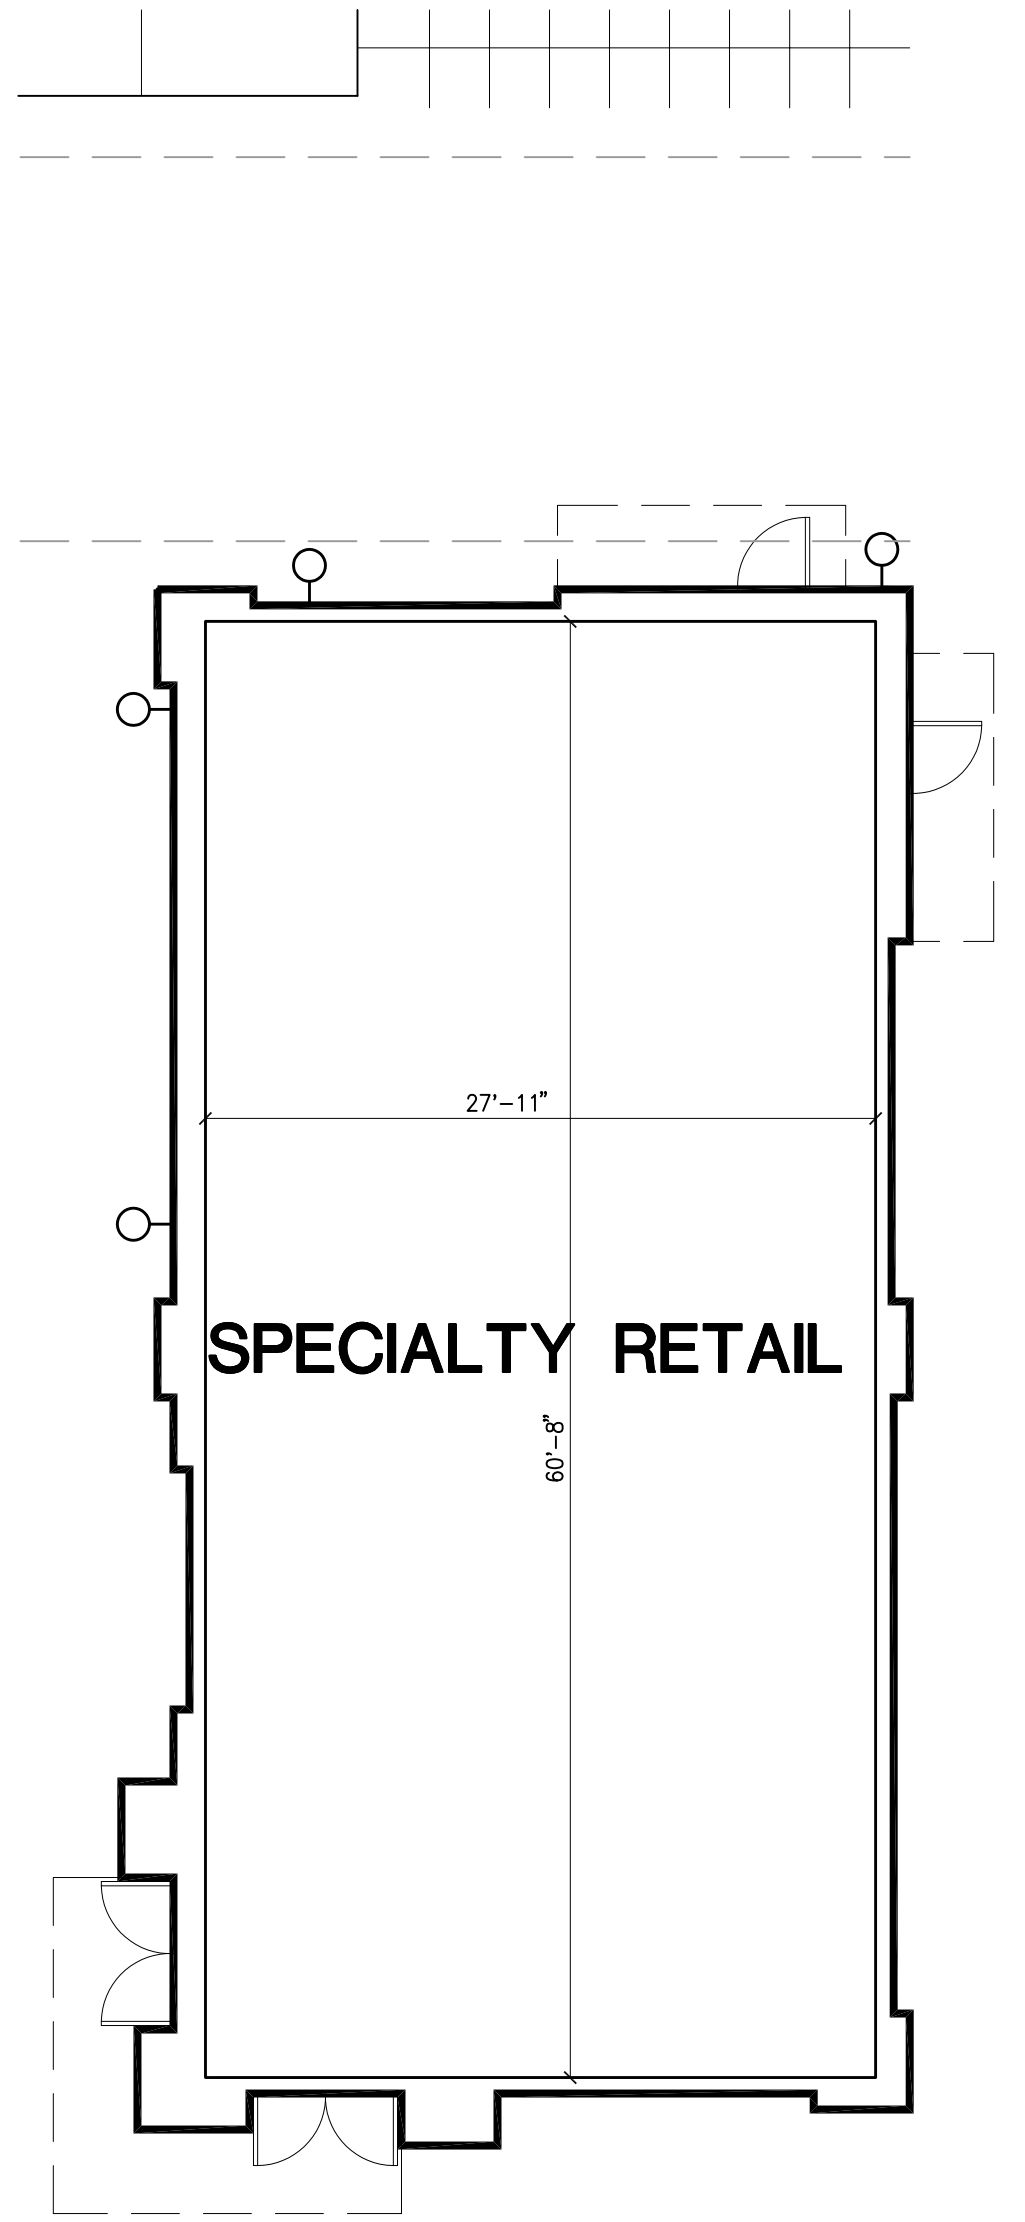

SHEET NOTES:

1. OUTDOOR SEATING
2. RAISED PLANTER
3. ADA CURB RAMP
4. TRASH COMPACTOR
5. GATE
6. NO NOTE PROVIDED
7. ADJACENT PLAZA
8. CART CORRAL

PRELIMINARY
NOT FOR
CONSTRUCTION

KENT A. HANWAY, ARCHITECT

C.W. MOORE PLAZA

250 S. 5TH ST. BOISE, ID 83702

PHONE 208-343-4635 FAX 208-343-1658

BOISE, ID

HENRY'S FARMER'S MARKET

1511 W BANNOCK ST

CSHQA

CUP
SUBMITTAL
ADDENDUM
ONE

PROJECT
10102.00

DATE
10-15-10

DRAWN
DW

CHECKED

DEVELOPER

Persimmon | Corporation

SHEET TITLE

FLOOR
PLAN

SHEET

SHEET
4

ORIGINAL SHEET SIZE
30" x 42"

THIS DRAWING AND ALL INFORMATION CONTAINED HEREIN ARE THE PROPERTY OF KENT A. HANWAY, ARCHITECT. NO PART OF THIS DRAWING MAY BE REPRODUCED OR TRANSMITTED IN ANY FORM OR BY ANY MEANS, ELECTRONIC OR MECHANICAL, INCLUDING PHOTOCOPYING, RECORDING, OR BY ANY INFORMATION STORAGE AND RETRIEVAL SYSTEM, WITHOUT THE WRITTEN CONSENT OF KENT A. HANWAY, ARCHITECT.