
 


CEILING MATERIALS		
SC	SKIN COAT TO UNDERSIDE OF SLAB	
GB	GYPSUM BOARD	

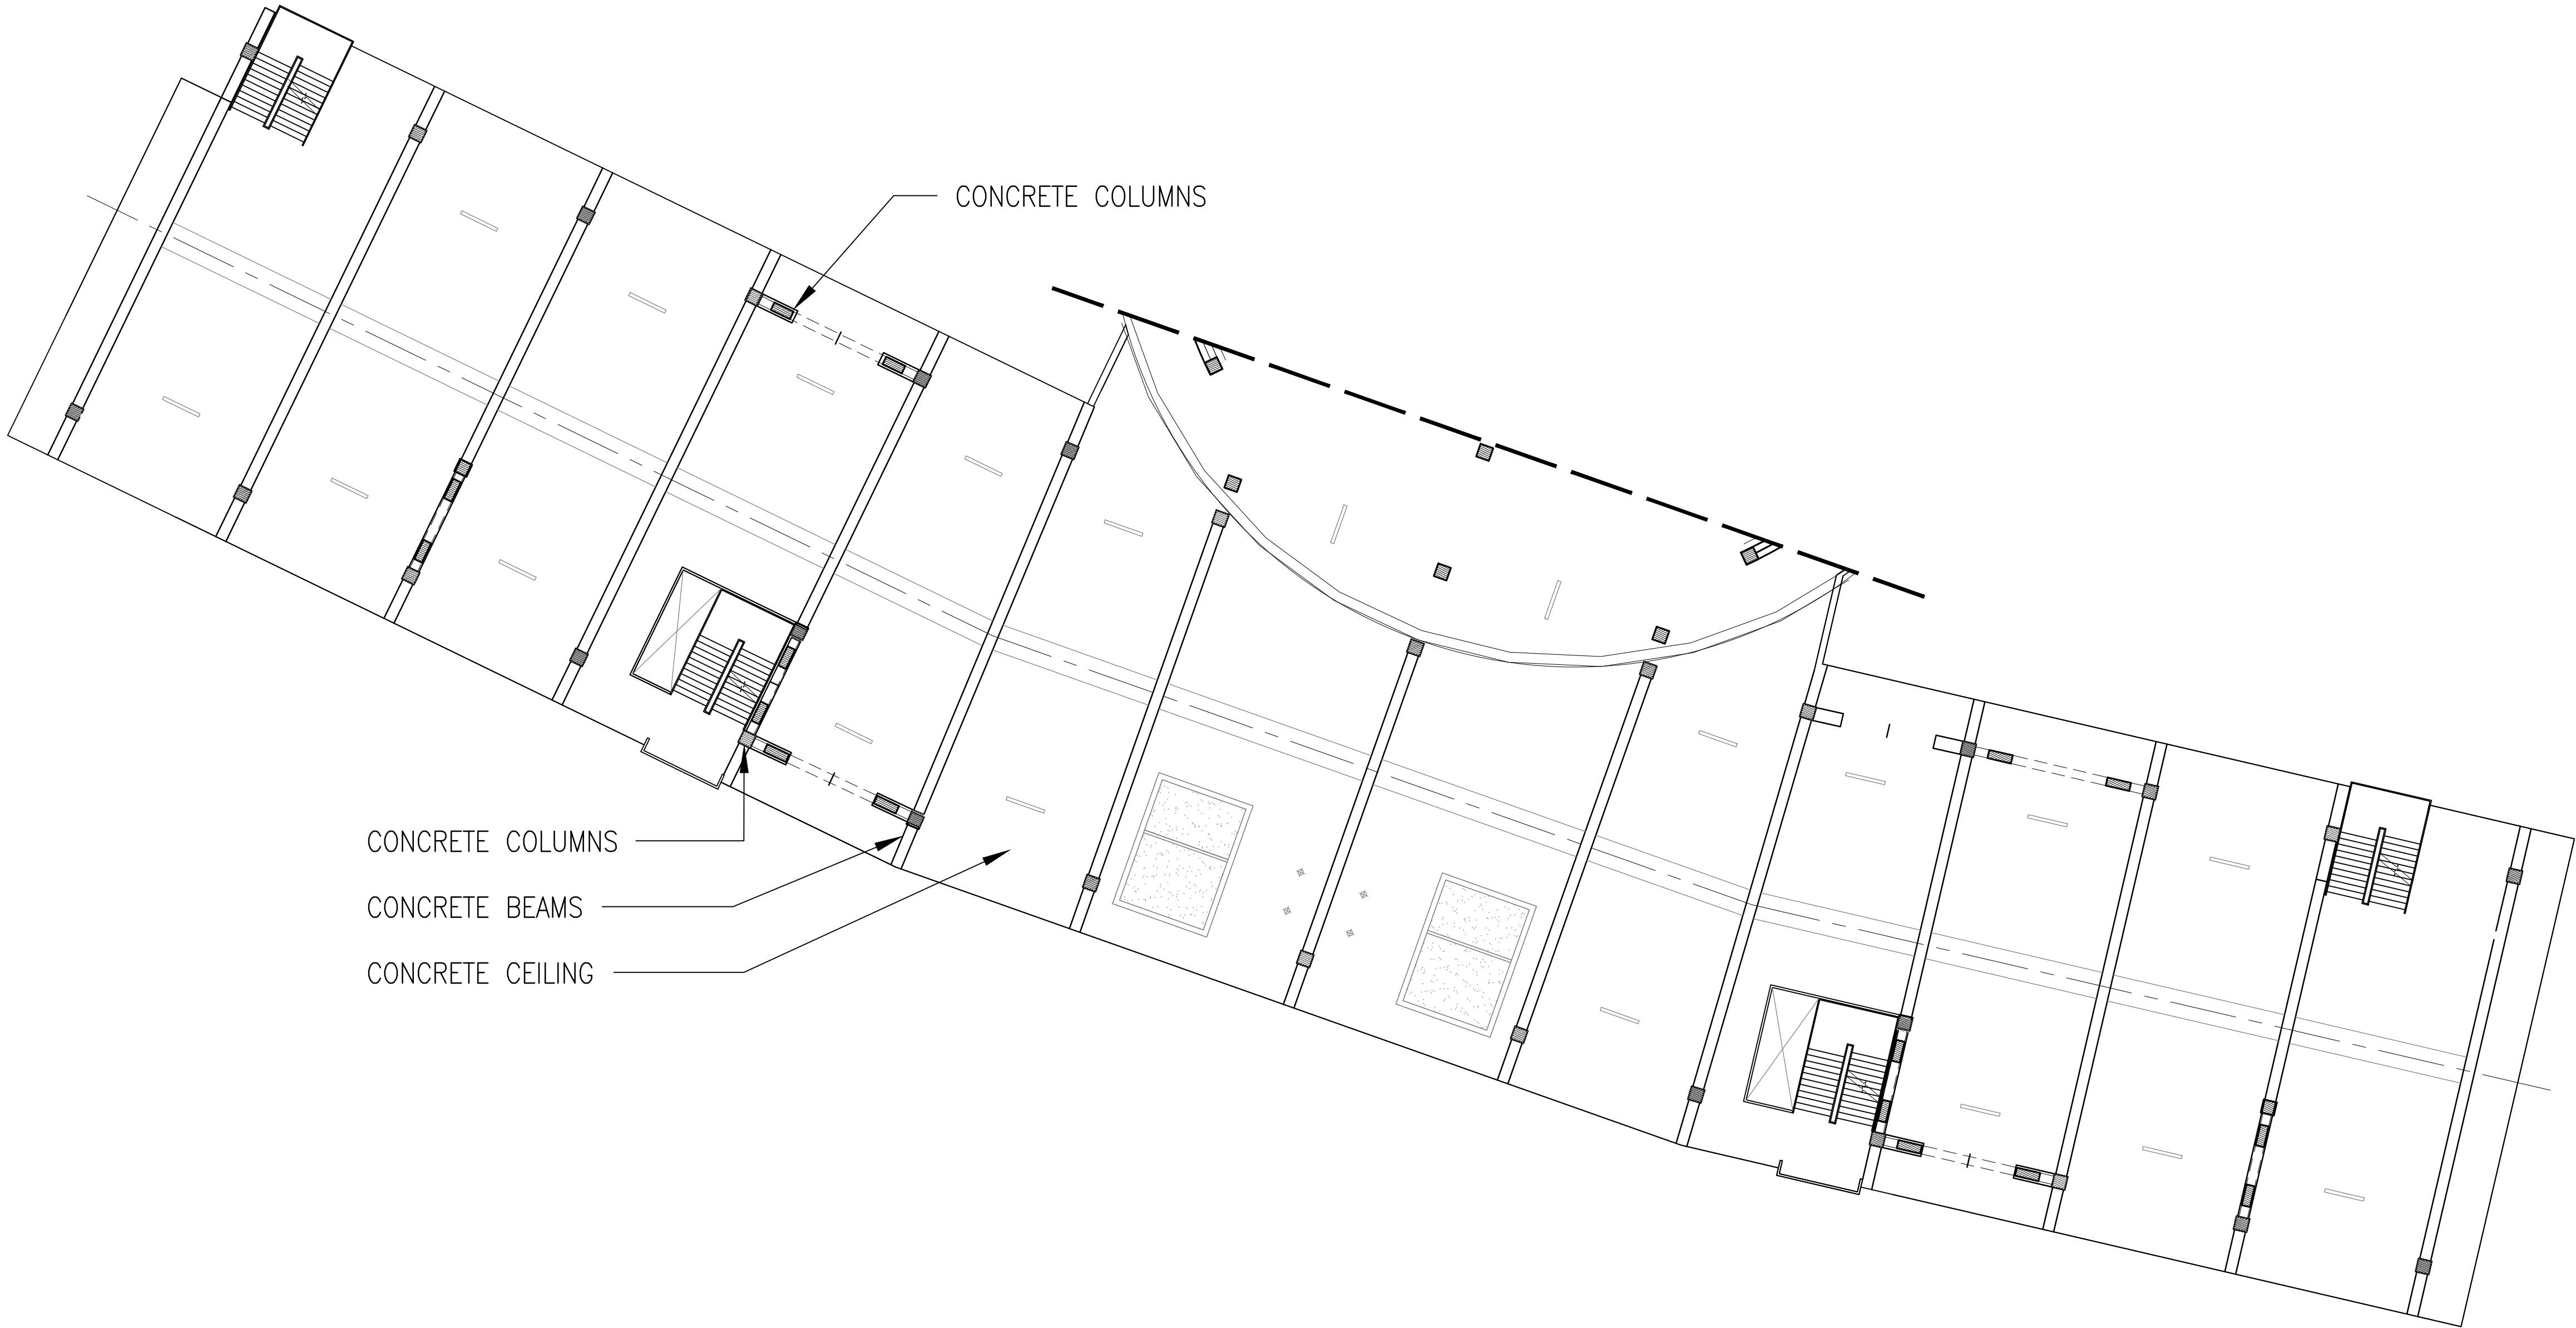

1
DR-9-4

GARAGE REFLECTED CEILING PLAN TYPICAL

SCALE : AS NOTED

© THESE DRAWINGS AND DETAILS ARE PROTECTED UNDER FEDERAL COPYRIGHT LAWS AND ARE THE EXCLUSIVE PROPERTY OF THE ARCHITECT.
ANY UNAUTHORIZED USE, INCLUDING REPRODUCTION, WITHOUT THE EXPRESS WRITTEN PERMISSION OF ADAMSON ASSOCIATES INC., IS PROHIBITED BY LAW.

SIMPLOT FOUNDATION

JUMP
JACK'S URBAN MEETING PLACE
1000 W. MYRTLE ST. BOISE, ID 83702

NOT FOR PERMITTING OR CONSTRUCTION

DESIGN REVIEW APPLICATION SUBMITTAL - ADAMSON ASSOCIATES INC.
APPLICANT: SIMPLOT FOUNDATION

10' 20' 40'
SCALE: 1/16" = 1'-0"

02.15.12
DR-9-4