


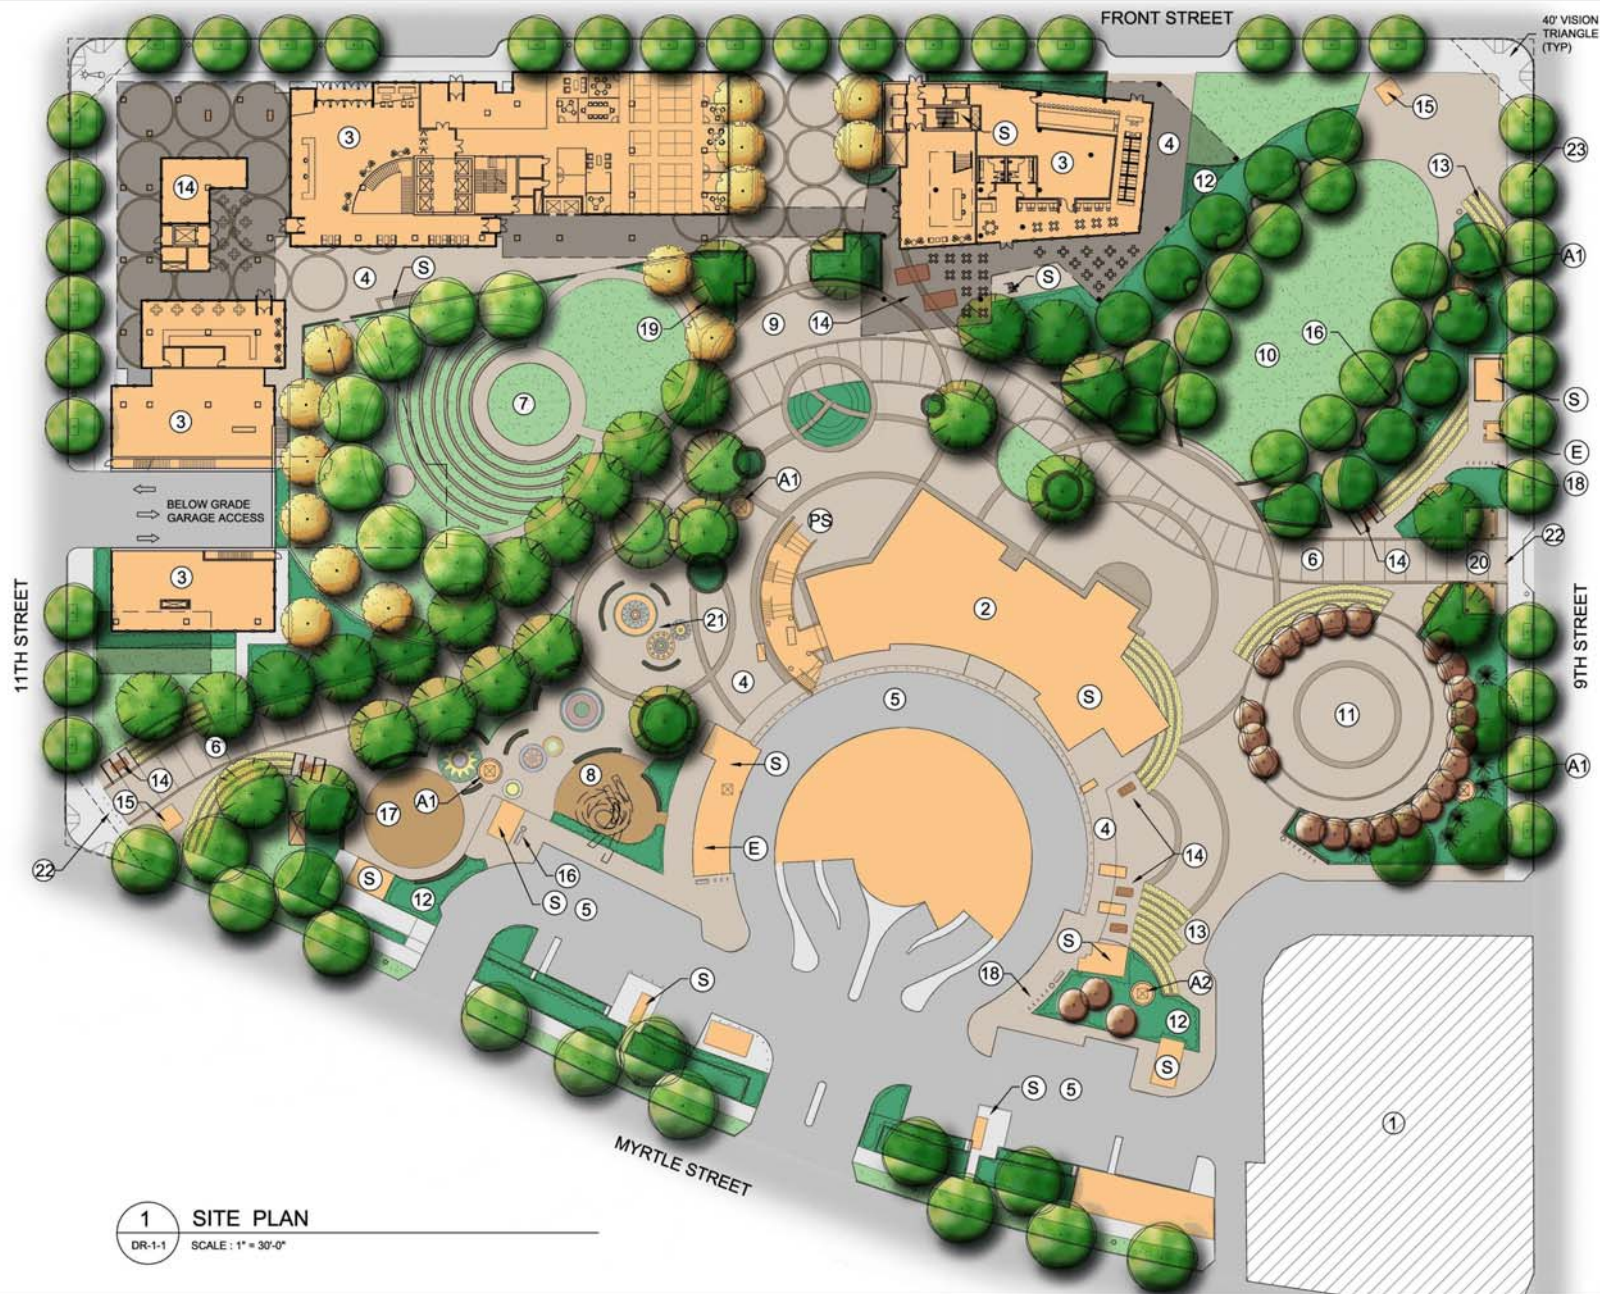

- KEYED NOTES:**
- 1 EXISTING STRUCTURE - NOT IN SCOPE
 - 2 JUMP BUILDING
 - 3 SIMPLOT OFFICE BUILDING
 - 4 PEDESTRIAN WALKWAY
 - 5 DRIVE AISLE
 - 6 PIONEER PATH
 - 7 AMPHITHEATER
 - 8 ACTION ZONE
 - 9 JUMP PLAZA
 - 10 EVENT LAWN
 - 11 MARKETPLACE
 - 12 PLANTING BED - TYP.
 - 13 AGRICULTURE PLANTING BEDS - TYP.
 - 14 TRACTOR DISPLAYS/CANOPIES - TYP.
 - 15 JUMP SIGNAGE
 - 16 SEATING PODS/BENCHES - TYP.
 - 17 TRASH/RECYCLING RECEPTACLE - TYP.
 - 18 BIKE RACK (2 SPACES EA) - TYP.
 - 19 KIOSK
 - 20 GATEWAY
 - 21 WATER FEATURE
 - 22 REMOVABLE BOLLARD
 - 23 STREET TREE IN TREE GRATE - TYP.
 - E ELEVATOR SERVICE
 - S STAIR
 - PS PIONEER STAIR
 - A1 AIR EXHAUST
 - A2 AIR INTAKE

1 SITE PLAN

DR-1-1 SCALE: 1" = 30'-0"

JENSEN BELTS ASSOCIATES
 Site Planning / Landscape Architecture
 400 Main Street, Suite 1000, Boise, ID 83720
 Ph: 208.333.7770, Fax: 208.333.7771

CONCEPTUAL DESIGN REVIEW APPLICATION SUBMITTAL
 APPLICANT: SBP, LLLP

SIMPLOT
 OFFICE BUILDING
 1009 FRONT STREET BOISE, IDAHO 83720



07.09.13
 A1.1