


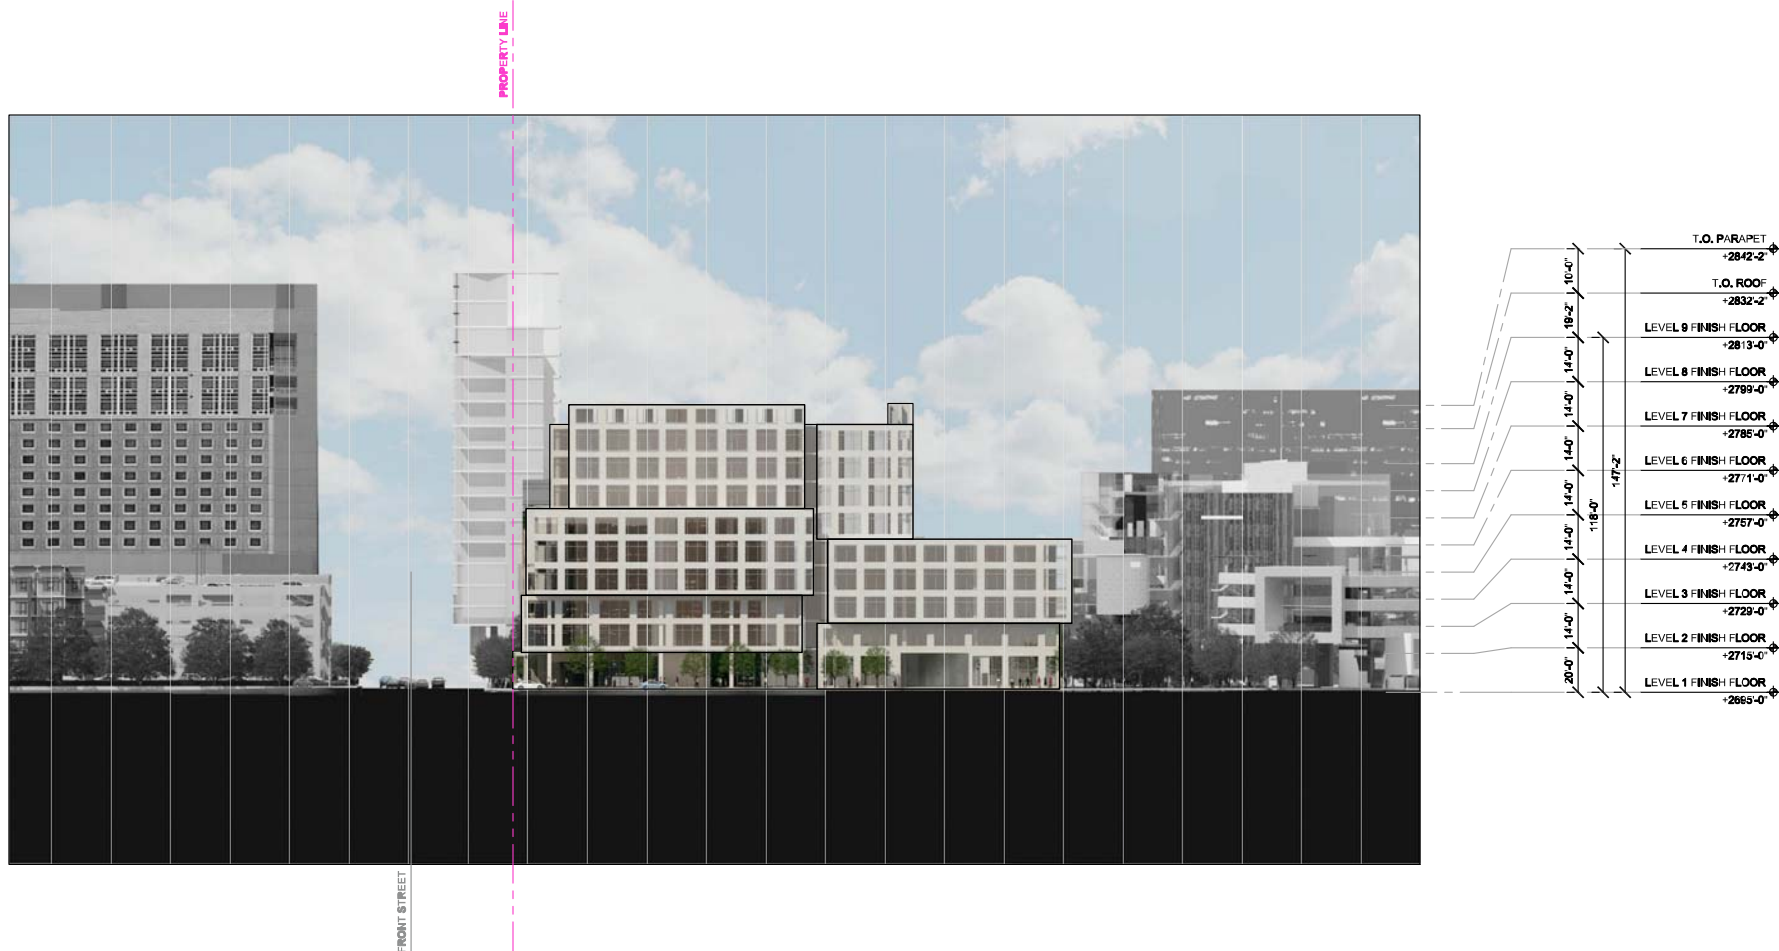

1 WEST ELEVATION ALONG 11TH ST.
A3.3 SCALE: 1/8" = 1'-0"