



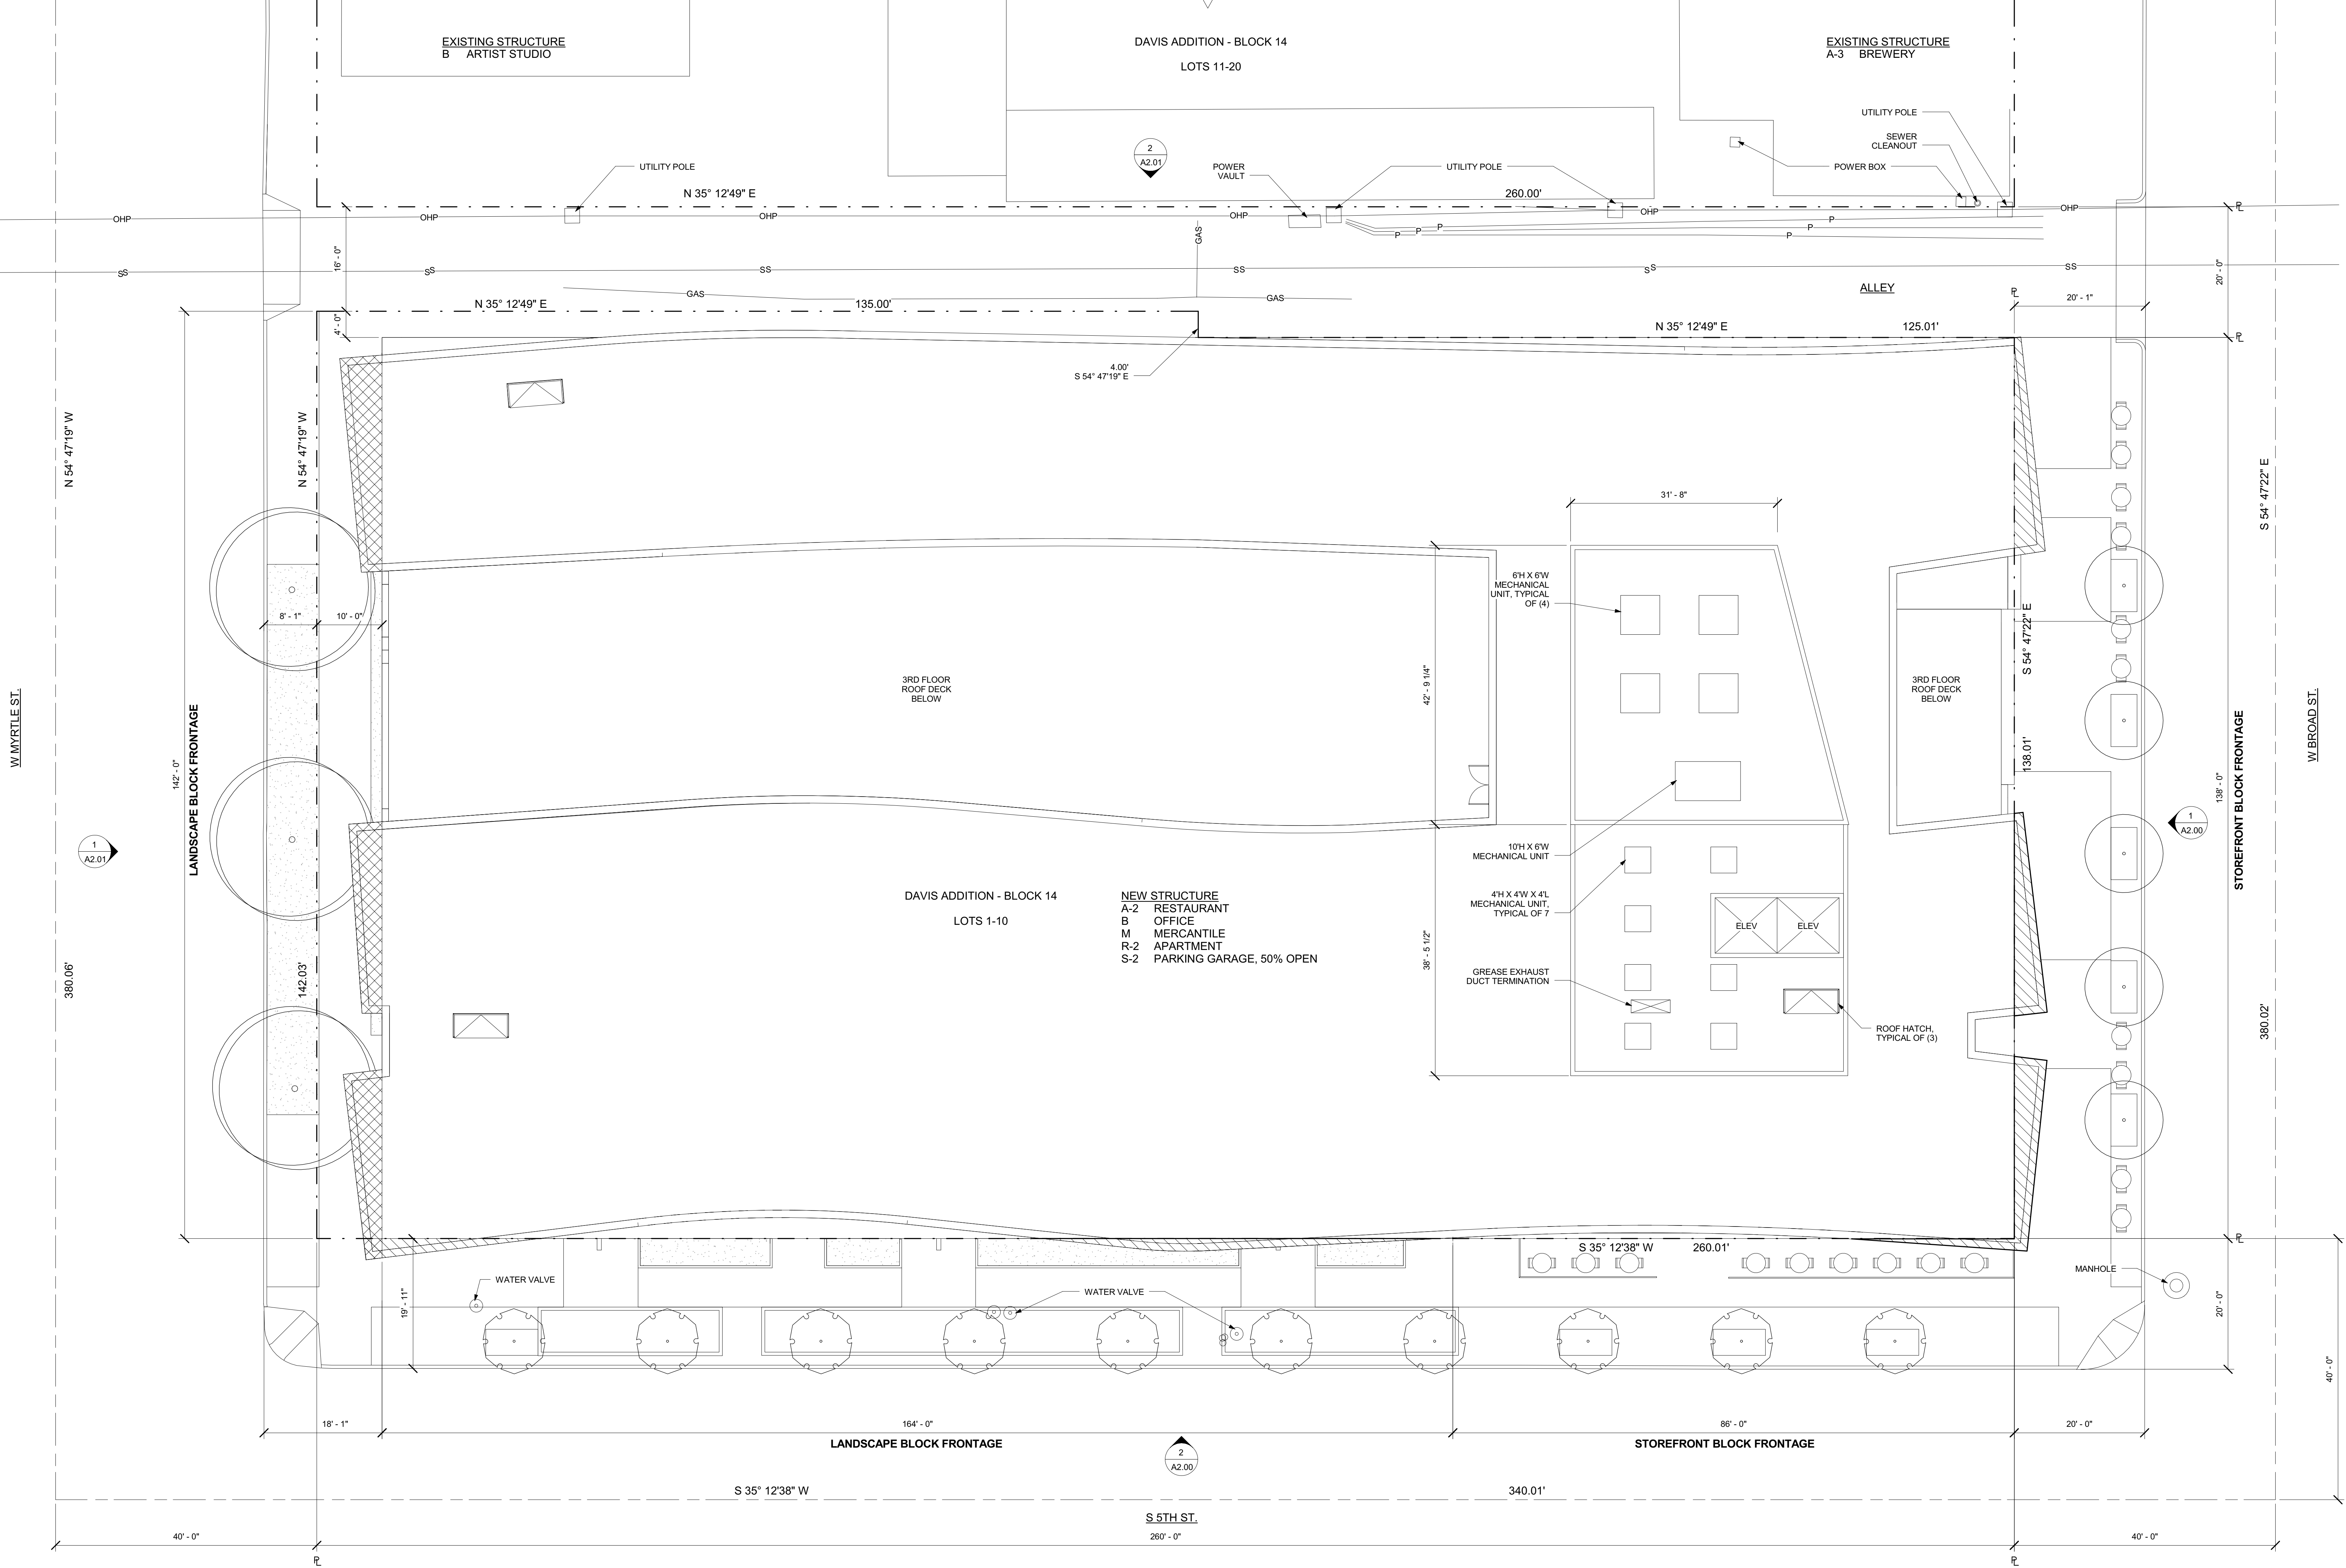

1 SITE PLAN
A1.00 1" = 10'-0"

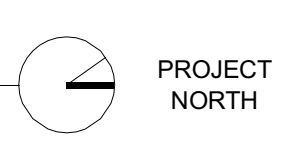

- PROJECTION OVER SETBACK
- PROJECTION OVER PROPERTY LINE

Holst Architecture

110 SE 8th Ave
Portland, OR 97214
www.holstarc.com

5TH & BROAD

401 S 5TH ST
BOISE, ID 83702

JOB NO. 14-111

SCHEMATIC DESIGN

issue: date:
DESIGN REVIEW 04.07.15

revision list date:

PRELIMINARY - NOT FOR CONSTRUCTION

sheet title:
ARCHITECTURAL
SITE PLAN

sheet no.:
A1.00

© 2012 HOLST ARCHITECTURE pc