



Holst Architecture

110 SE 8th Ave
Portland, OR 97214
www.holstarc.com

5TH & BROAD

401 S 5TH ST
BOISE, ID 83702


JOB NO. 14-111

SCHEMATIC DESIGN

issue: date:
DESIGN REVIEW 04.07.15

revision list date:

PRELIMINARY - NOT FOR CONSTRUCTION

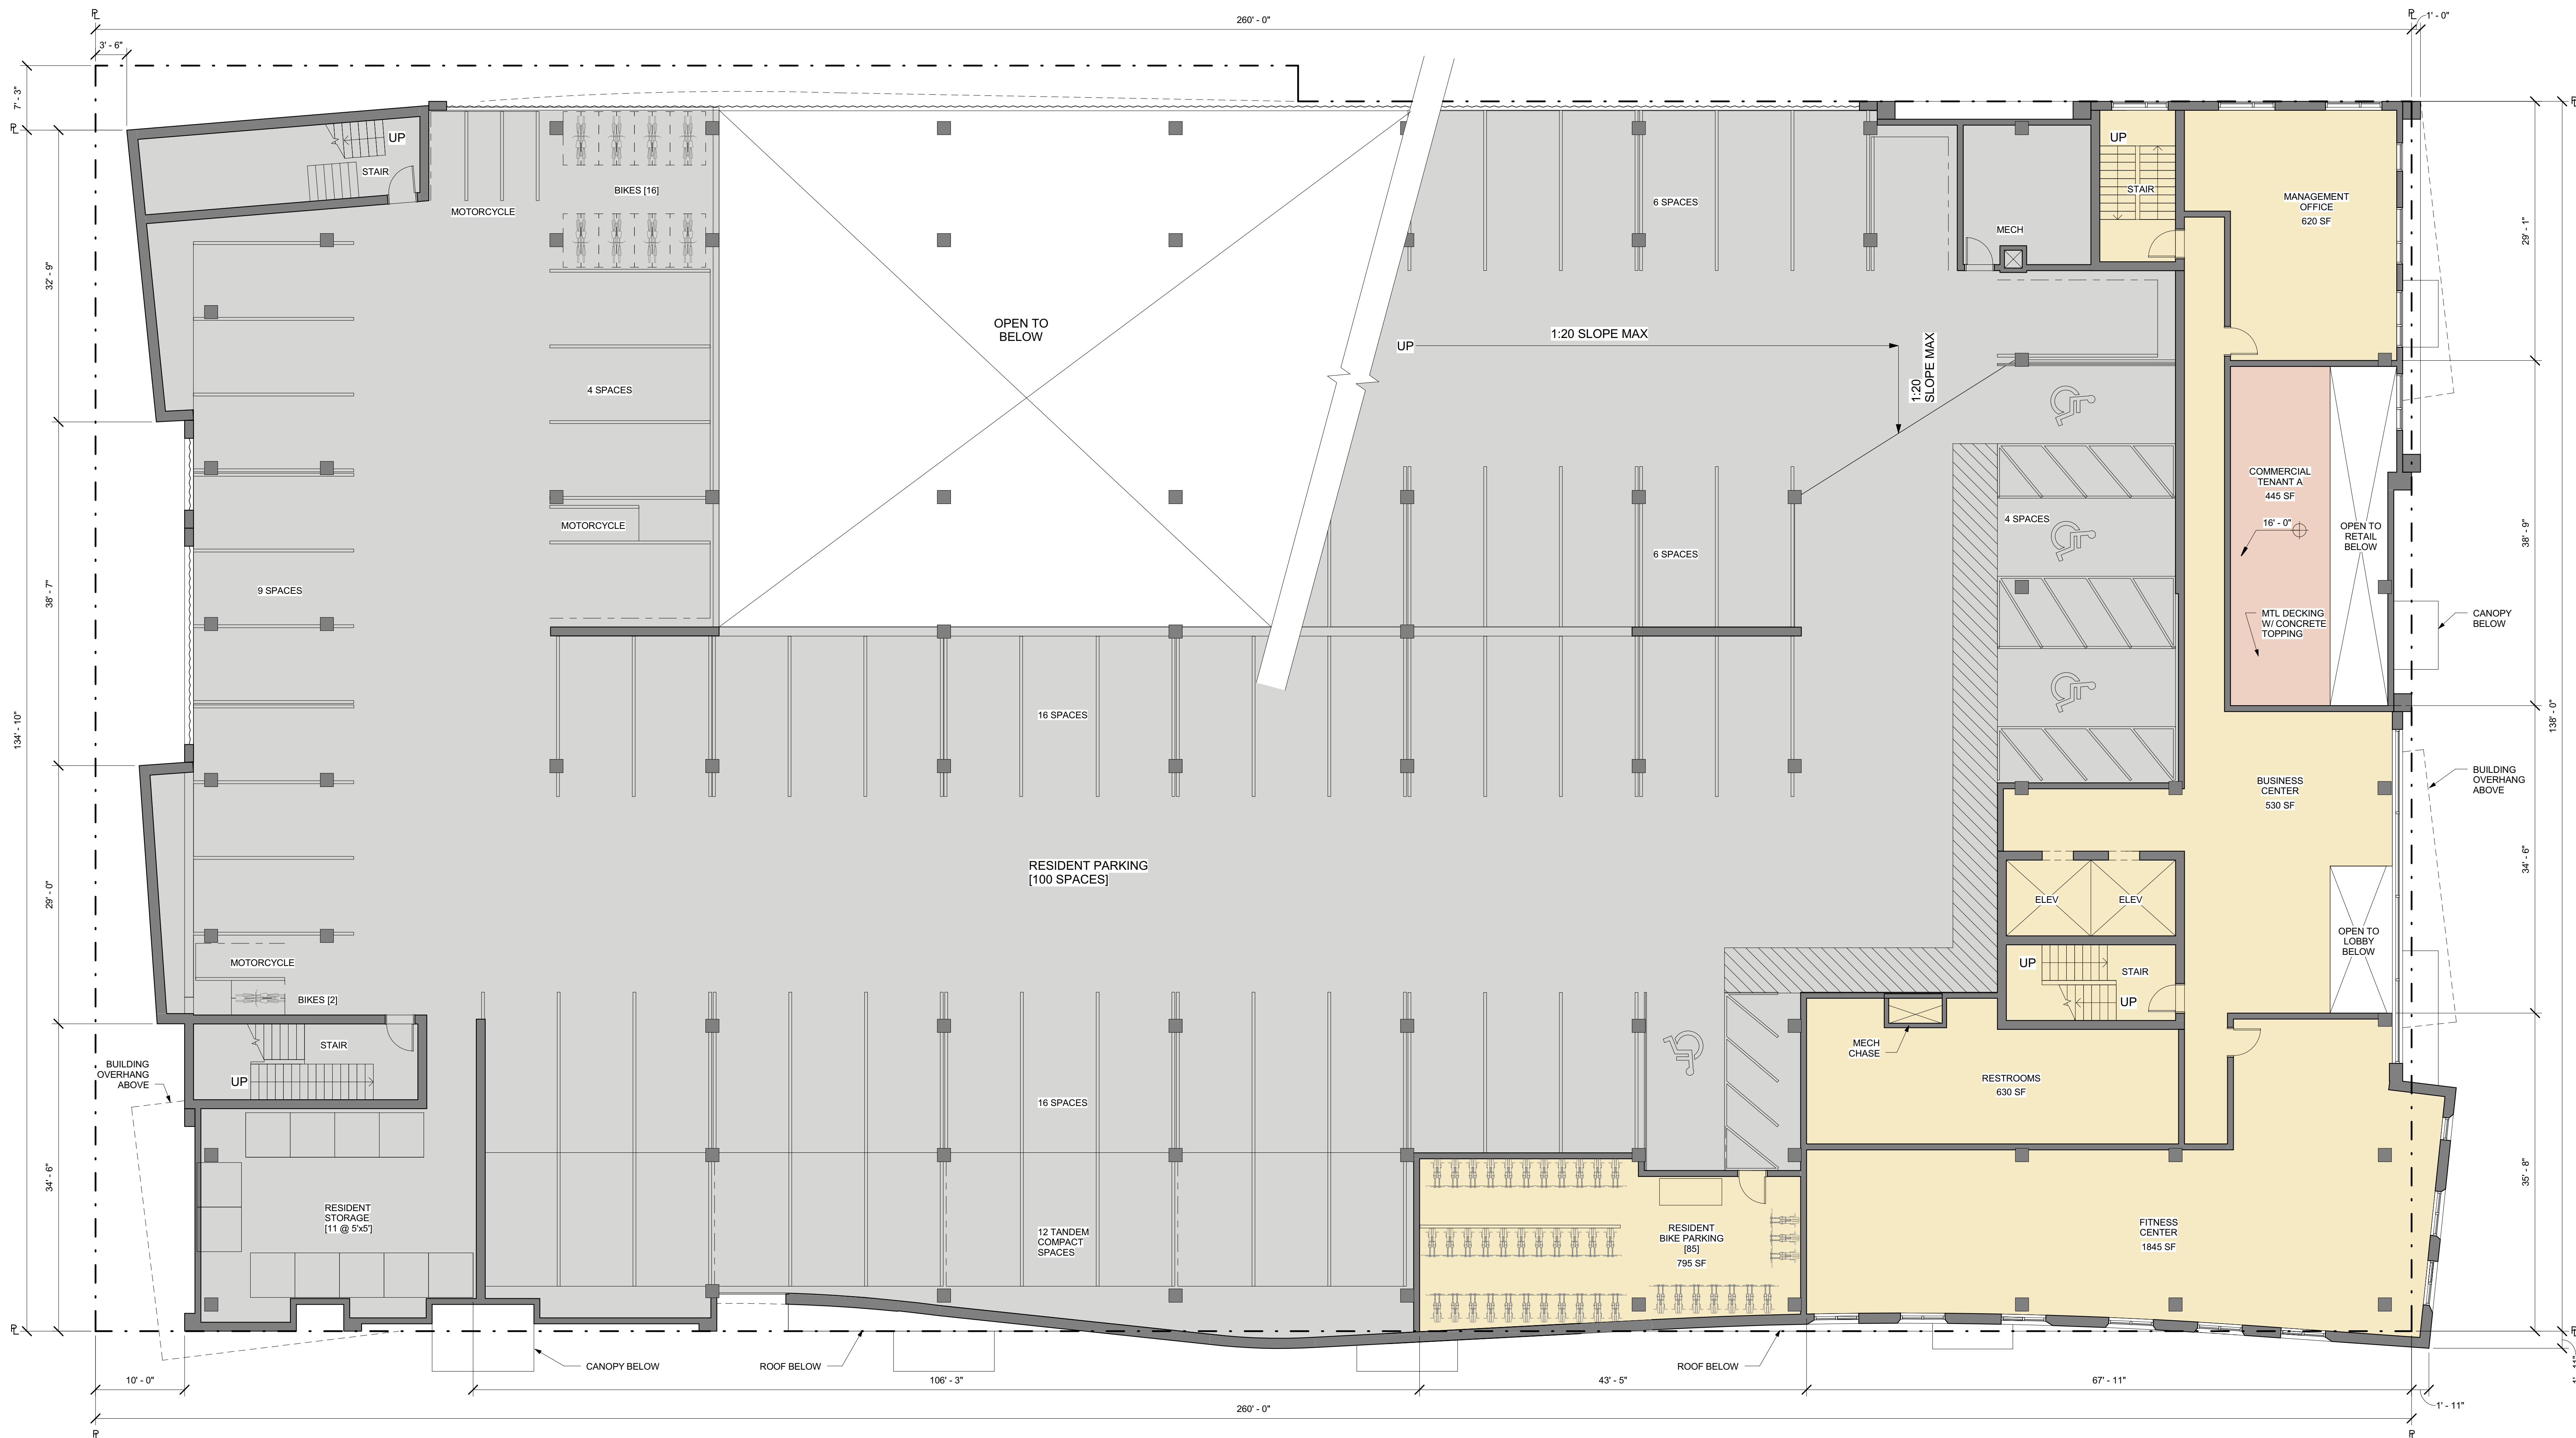

1 LEVEL 02 FLOOR PLAN
A1.02 1/8" = 1'-0"



- COMMERCIAL
- HOUSING COMMON/AMENITY
- RESIDENT PARKING

sheet title:

LEVEL 02 FLOOR PLAN

sheet no.:

A1.02

© 2012 HOLST ARCHITECTURE pc