



Holst Architecture

110 SE 8th Ave
Portland, OR 97214
www.holstarc.com

5TH & BROAD

401 S 5TH ST
BOISE, ID 83702


JOB NO. 14-111

SCHEMATIC DESIGN

issue: date:
DESIGN REVIEW 04.07.15

revision list date:

PRELIMINARY - NOT FOR CONSTRUCTION

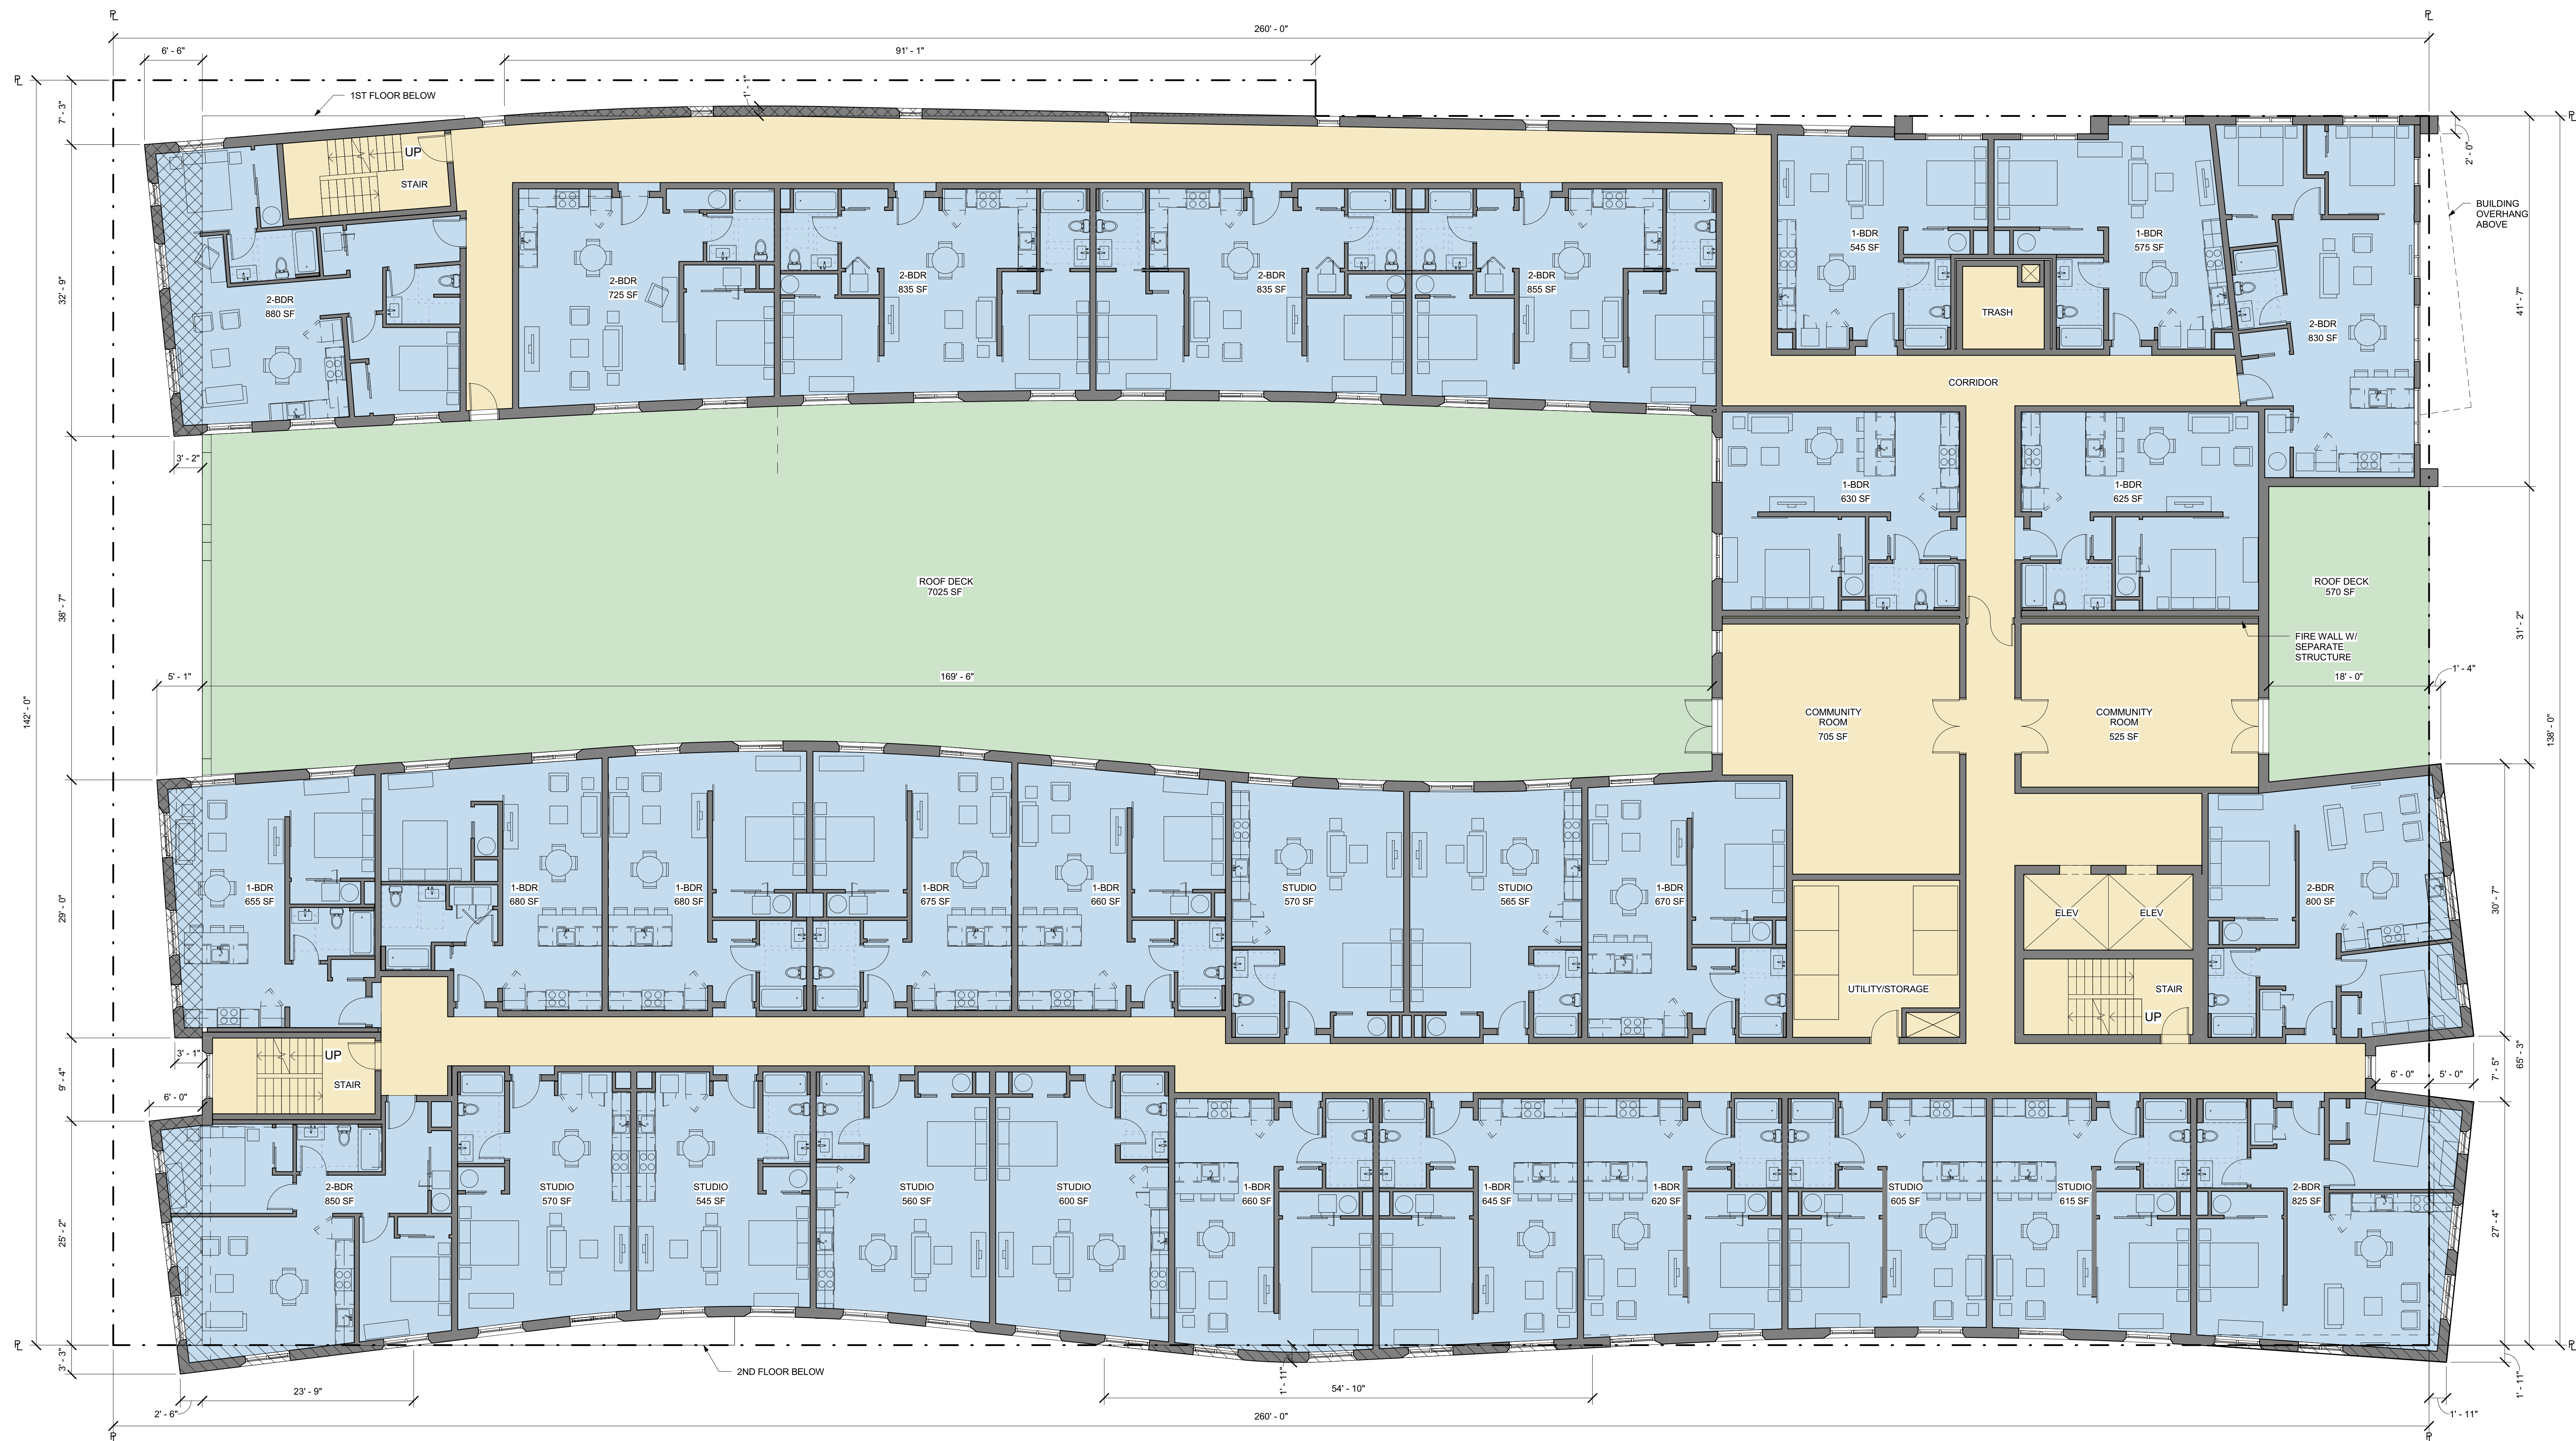

1 LEVEL 03 FLOOR PLAN
1/8" = 1'-0"



UNITS	
STUDIO	8
1-BEDROOM	13
2-BEDROOM	9
	30

- PROJECTION OVER SETBACK
- PROJECTION OVER PROPERTY LINE
- HOUSING
- HOUSING COMMONAMITY
- ROOF DECK

LEVEL 03 FLOOR PLAN

sheet no.:

A1.03

© 2012 HOLST ARCHITECTURE pc