


**NOTES**

- SOD PLANTED IN THE FALL MUST ESTABLISH ITS ROOTS BEFORE THE FIRST WINTER FROST. DETERMINE WHEN THE FIRST FROST USUALLY OCCURS, AND PLANT THE SOD NO LATER THAN ONE MONTH BEFORE THE FIRST FROST. IF THE CONSTRUCTION IS FINISHED LATER THAN ONE MONTH BEFORE THE FIRST FROST, USE STRAW UNTIL SOD CAN BE INSTALLED.
- CONTRACTOR SHALL RELOCATE EXISTING WATER LINE AS REQUIRED FOR CONSTRUCTION.

CHARGING POST CIRCUIT SCHEDULE		
SUPERCHARGER	CHARGE POST	DEDICATED / ENABLED
①	1A	DEDICATED
	1B	DEDICATED
②	2A	DEDICATED
	2B	DEDICATED
③	3A	DEDICATED
	3B	DEDICATED
④	4A	DEDICATED
	4B	DEDICATED

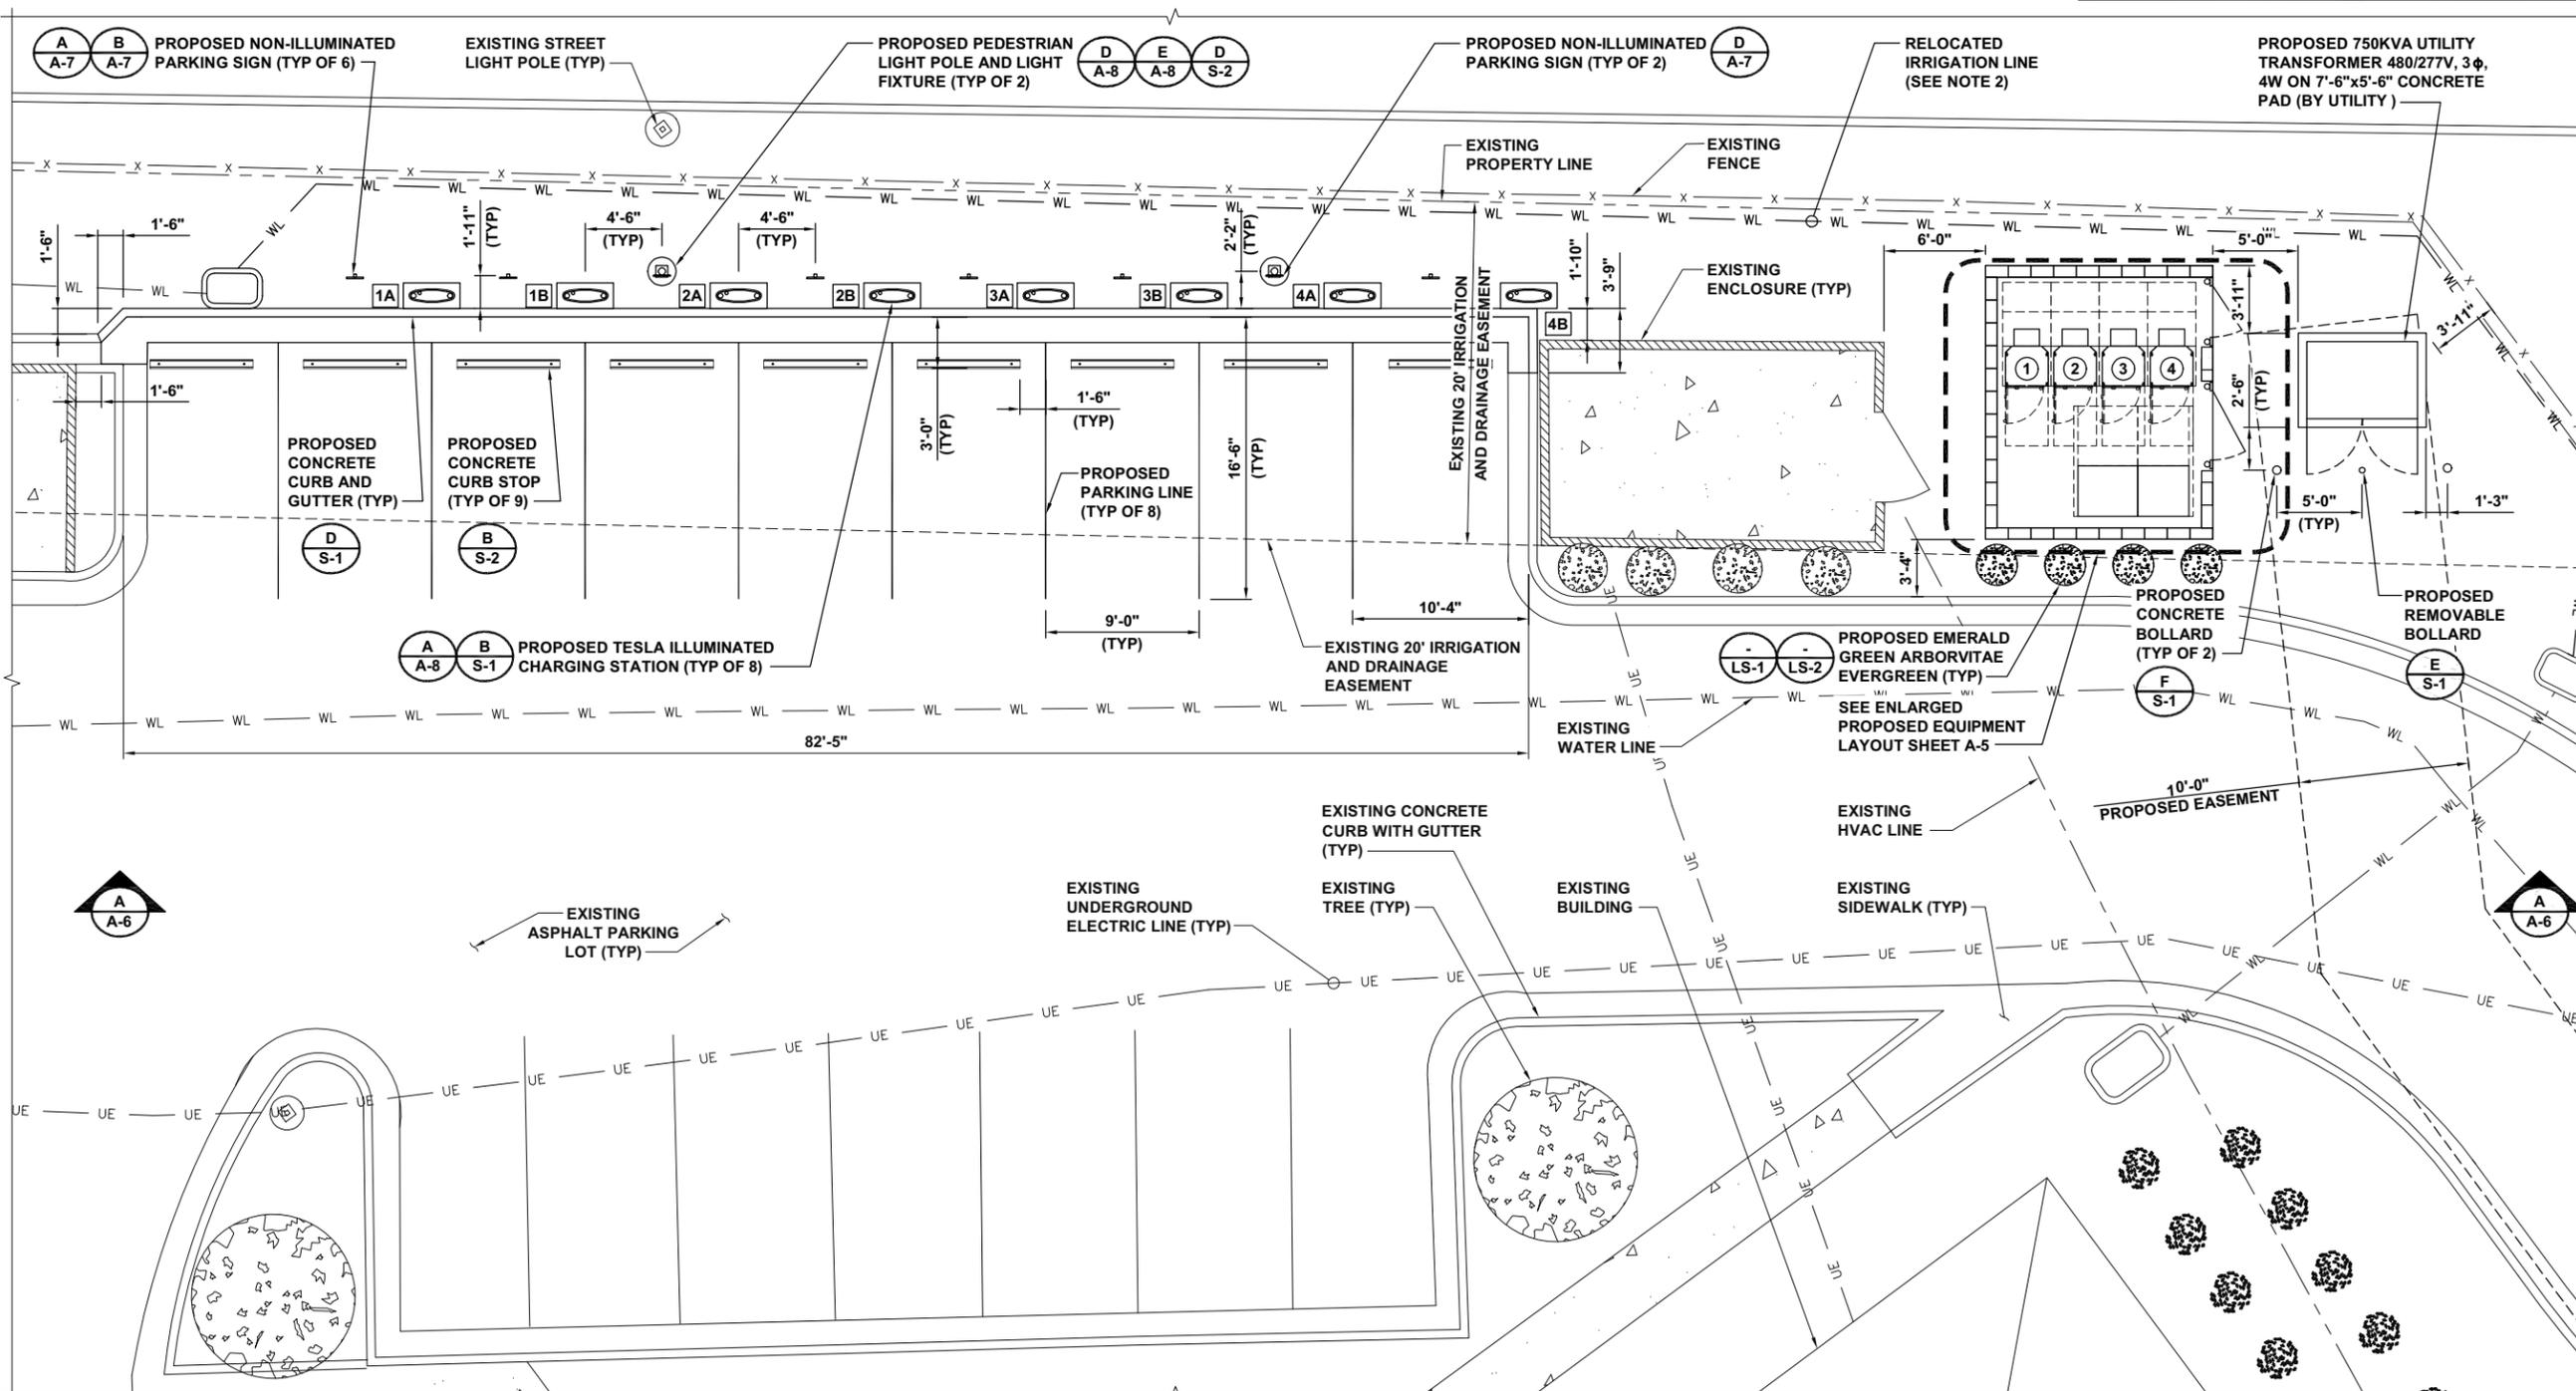

**TESLA**  
MOTORS, INC.

3500 DEER CREEK RD  
PALO ALTO, CA 94304  
(650) 681-5000

**BLACK & VEATCH**

10950 GRANDVIEW DRIVE  
OVERLAND PARK, KS 66210  
(913) 458-2000

PROJECT NO:	179056
DRAWN BY:	GAK
CHECKED BY:	MBG

REV	DATE	DESCRIPTION
0	05/01/15	ISSUED FOR CONSTRUCTION

PROFESSIONAL ENGINEER  
REGISTERED  
*Onyl*  
12424  
05/04/15  
STATE OF IDAHO  
P.H. DOYLE

IT IS A VIOLATION OF LAW FOR ANY PERSON, UNLESS THEY ARE ACTING UNDER THE DIRECTION OF A LICENSED PROFESSIONAL ENGINEER, TO ALTER THIS DOCUMENT.

ID004\_BOISE  
BOISE  
1426 S. ENTERTAINMENT AVE  
BOISE, ID 83709

SHEET TITLE  
**PROPOSED SITE PLAN**

SHEET NUMBER  
**A-4**

PROPOSED SITE PLAN

