


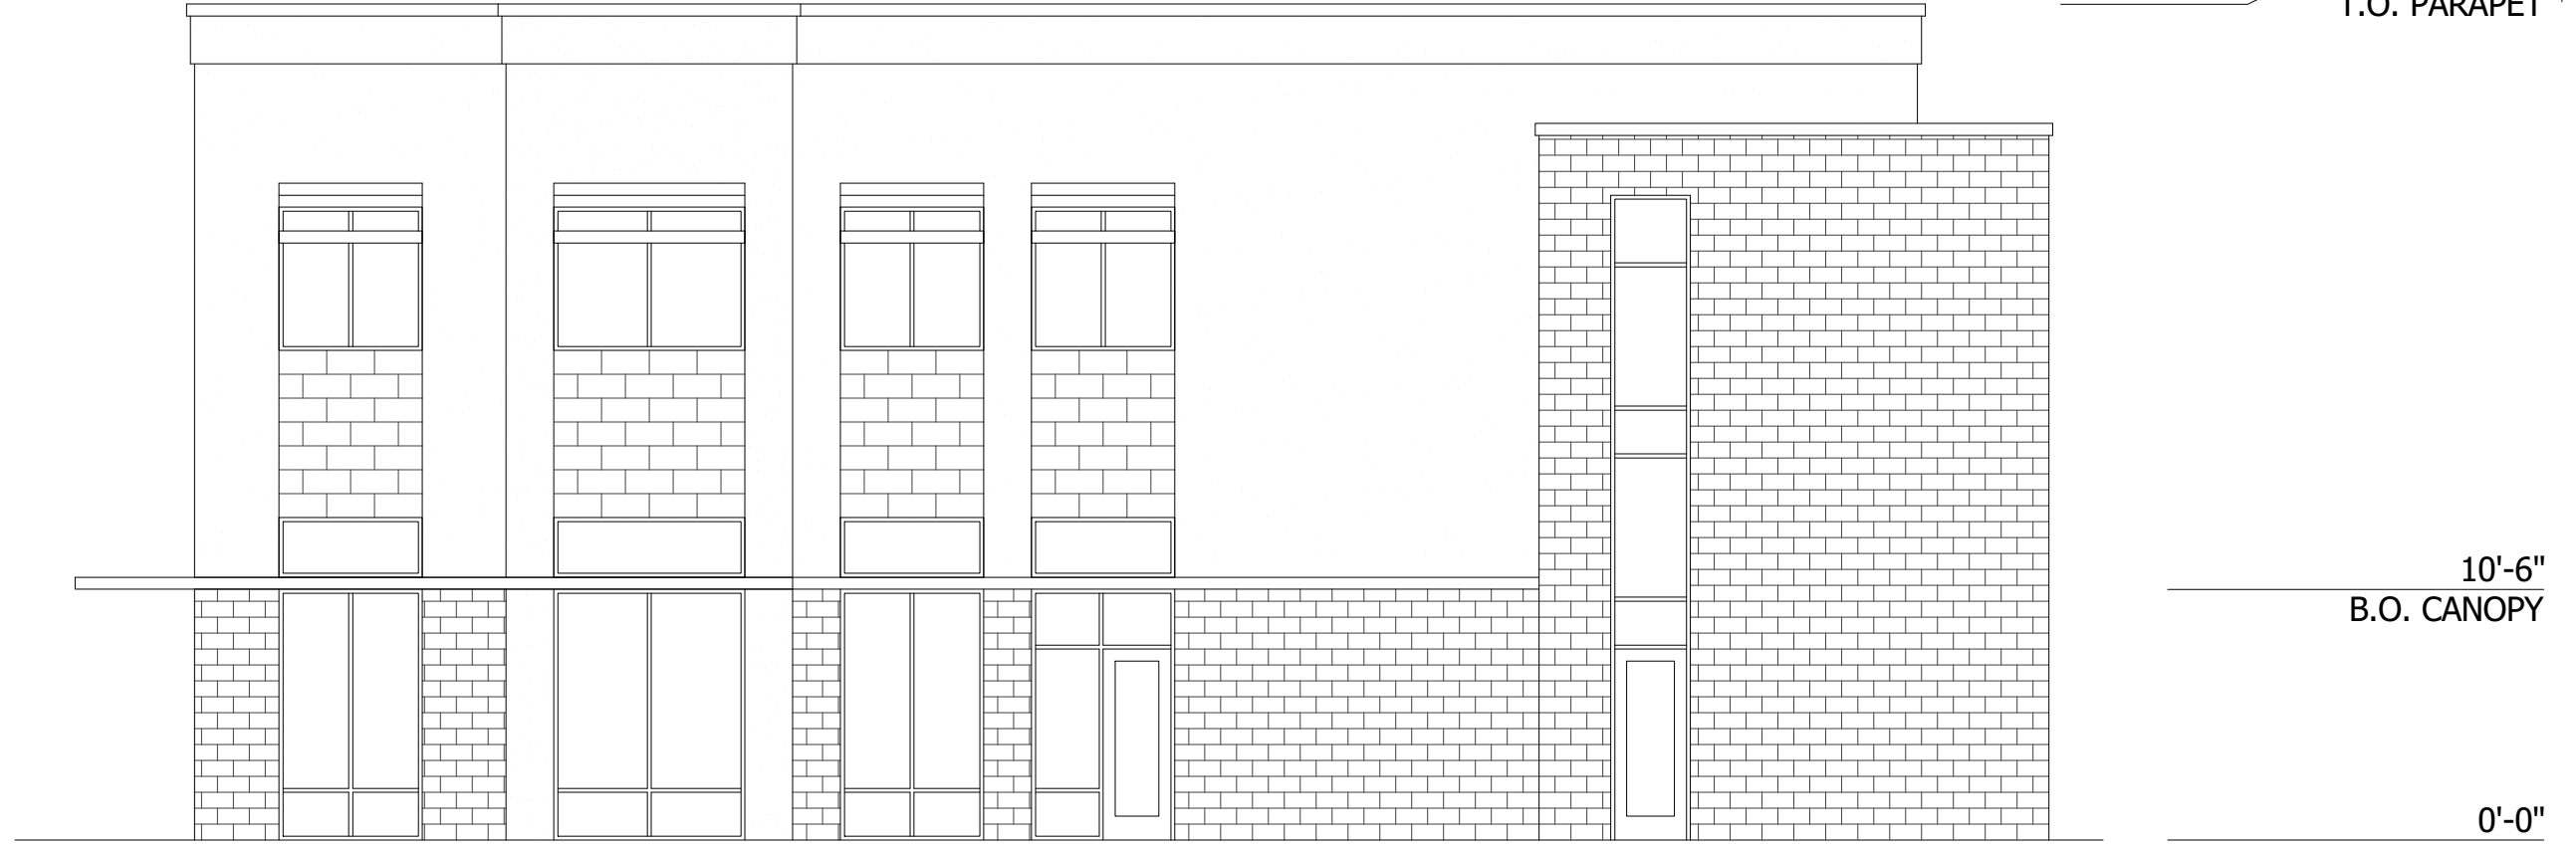

SOUTH ELEVATION

SCALE: 1/8" = 1'-0"



EAST ELEVATION

SCALE: 1/8" = 1'-0"



NORTH ELEVATION

SCALE: 1/8" = 1'-0"



WEST ELEVATION

SCALE: 1/8" = 1'-0"

COPYRIGHT 2015
BRS ARCHITECTS
ALL RIGHTS RESERVED. REPRODUCTION OR TRANSLATION
OF ANY PART OF THIS WORK WITHOUT WRITTEN PERMISSION
OF BRS ARCHITECTS IS UNLAWFUL AND SUBJECT TO CRIMINAL PROSECUTION.

NO.	REVISIONS		DATE

1010 S. ALLANTE PL.
SUITE 100
BOISE, IDAHO 83709
(208) 336-8370
FAX (208) 336-8380

**ARCHITECTS**

PROPOSED DEVELOPMENT FOR:

NORTH POINTE RETAIL

BUILDING 4

W. STATE STREET

BOISE, IDAHO 83714

DRAWN	RR
DATE	04-20-2015
CHECKED	
JOB NO.	15016
SHEET	A2.1