



1 SOUTH EXTERIOR ELEVATION (BOISE AVE.)
SCALE: 1/16" = 1'-0"

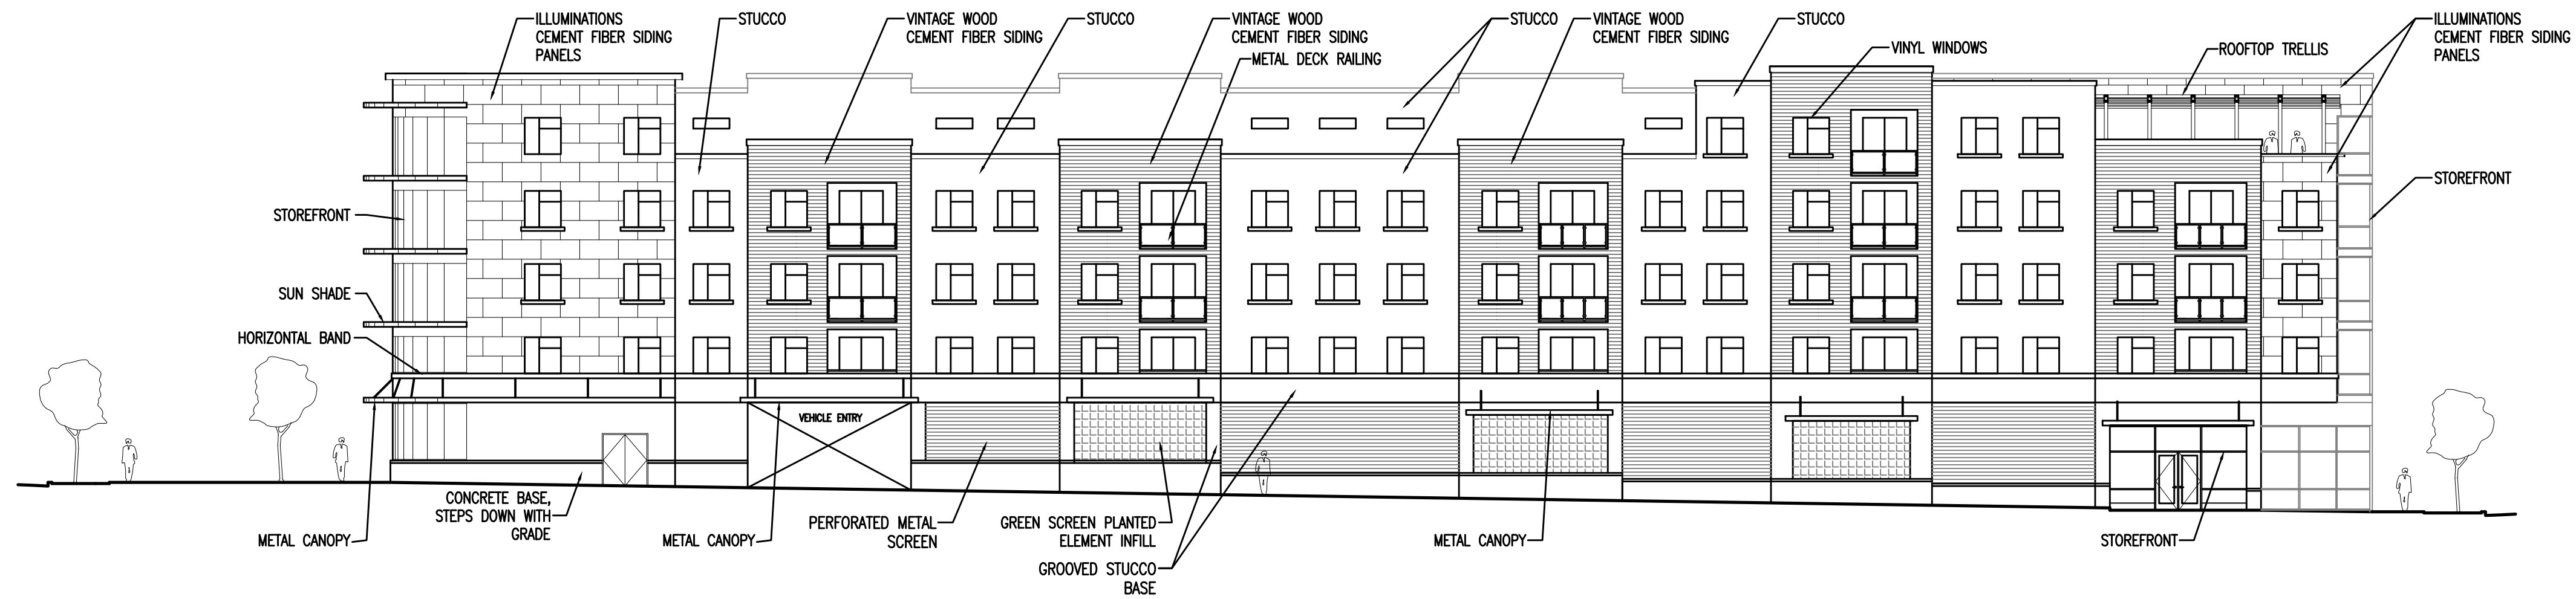

2 EAST EXTERIOR ELEVATION (S OAKLAND AVE.)
SCALE: 1/16" = 1'-0"

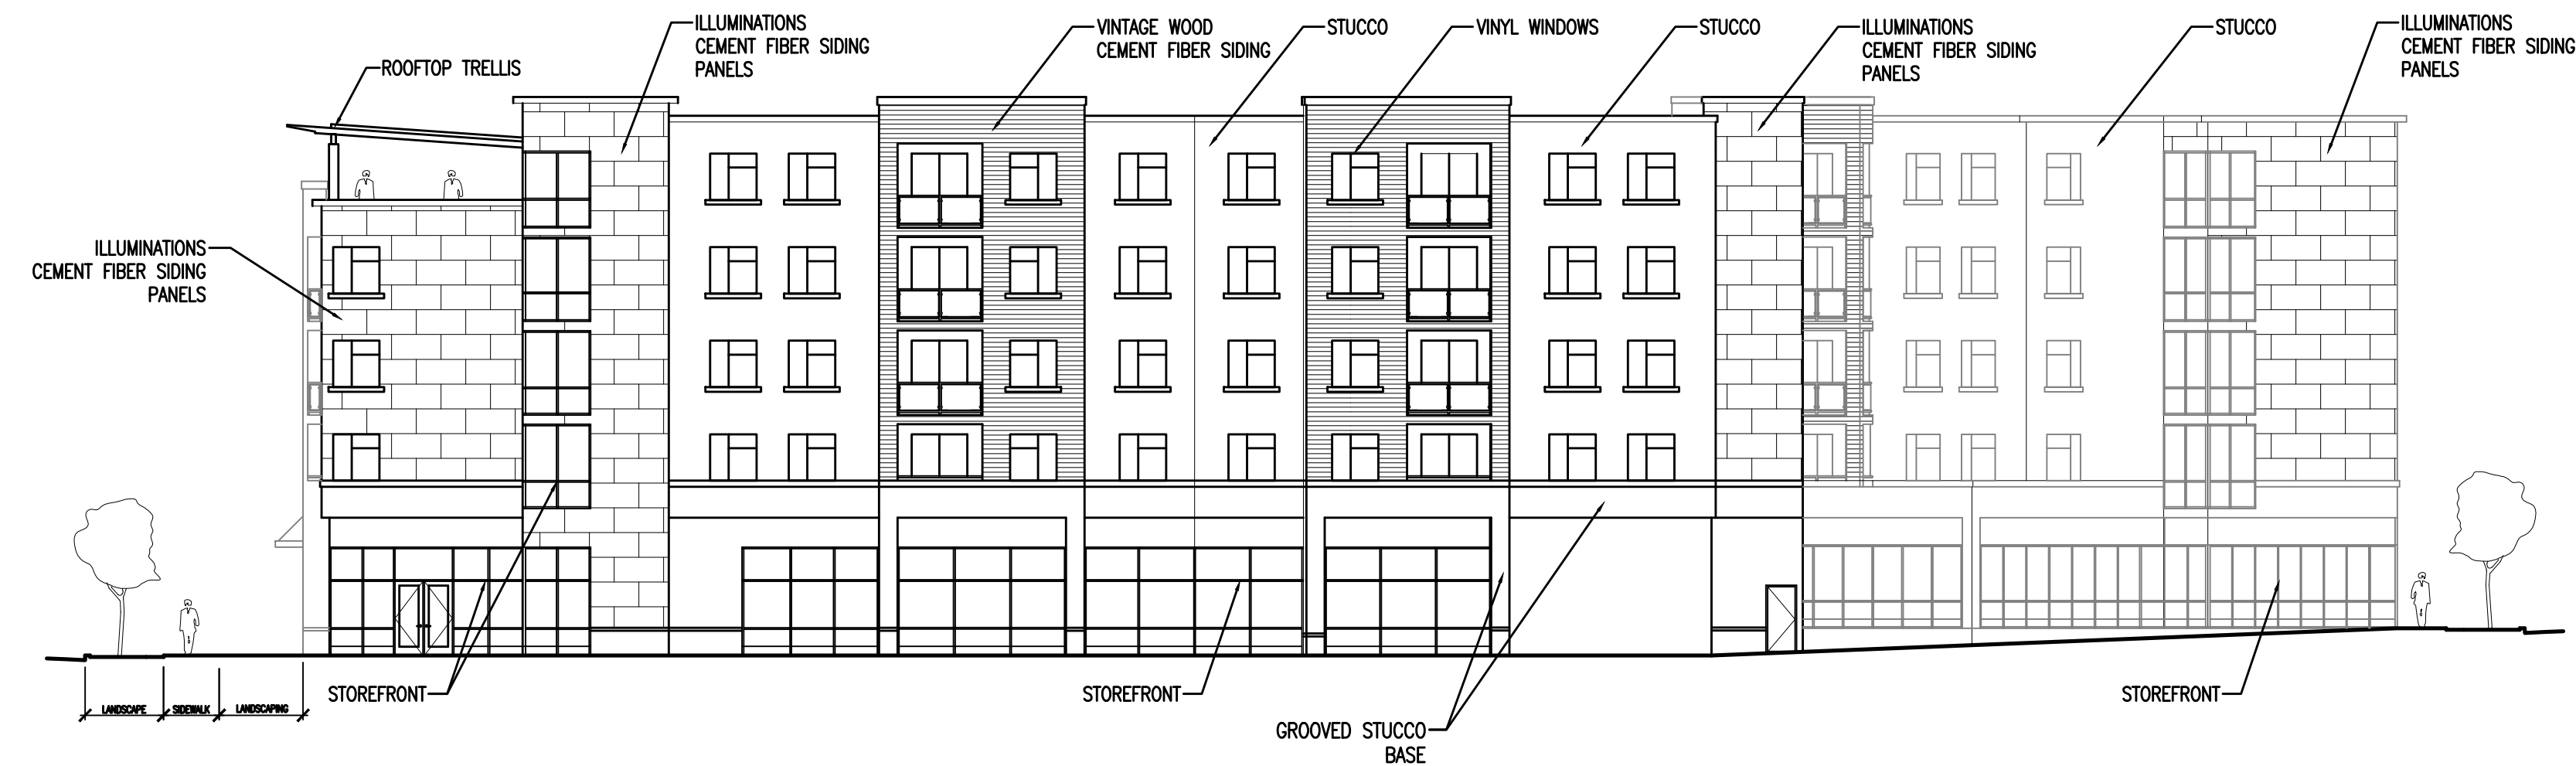

3 NORTH EXTERIOR ELEVATION (W. BEACON AVE.)
SCALE: 1/16" = 1'-0"

PROJECT

IDENTITY

BOISE AVE/BEACON
STREET/OAKLAND AVE.
BOISE, IDAHO

SEAL



This document is the property of THE ARCHITECTS
OFFICE, PLLC and is not to be duplicated without
written authorization.
© THE ARCHITECTS OFFICE, PLLC

FILE

DATE
OCTOBER 25, 2015

FILE NO.
15-215 A5.0

DRAWN
DAVID RUBY, AIA

REVISIONS

SHEET

A5.0

EXTERIOR ELEVATIONS