


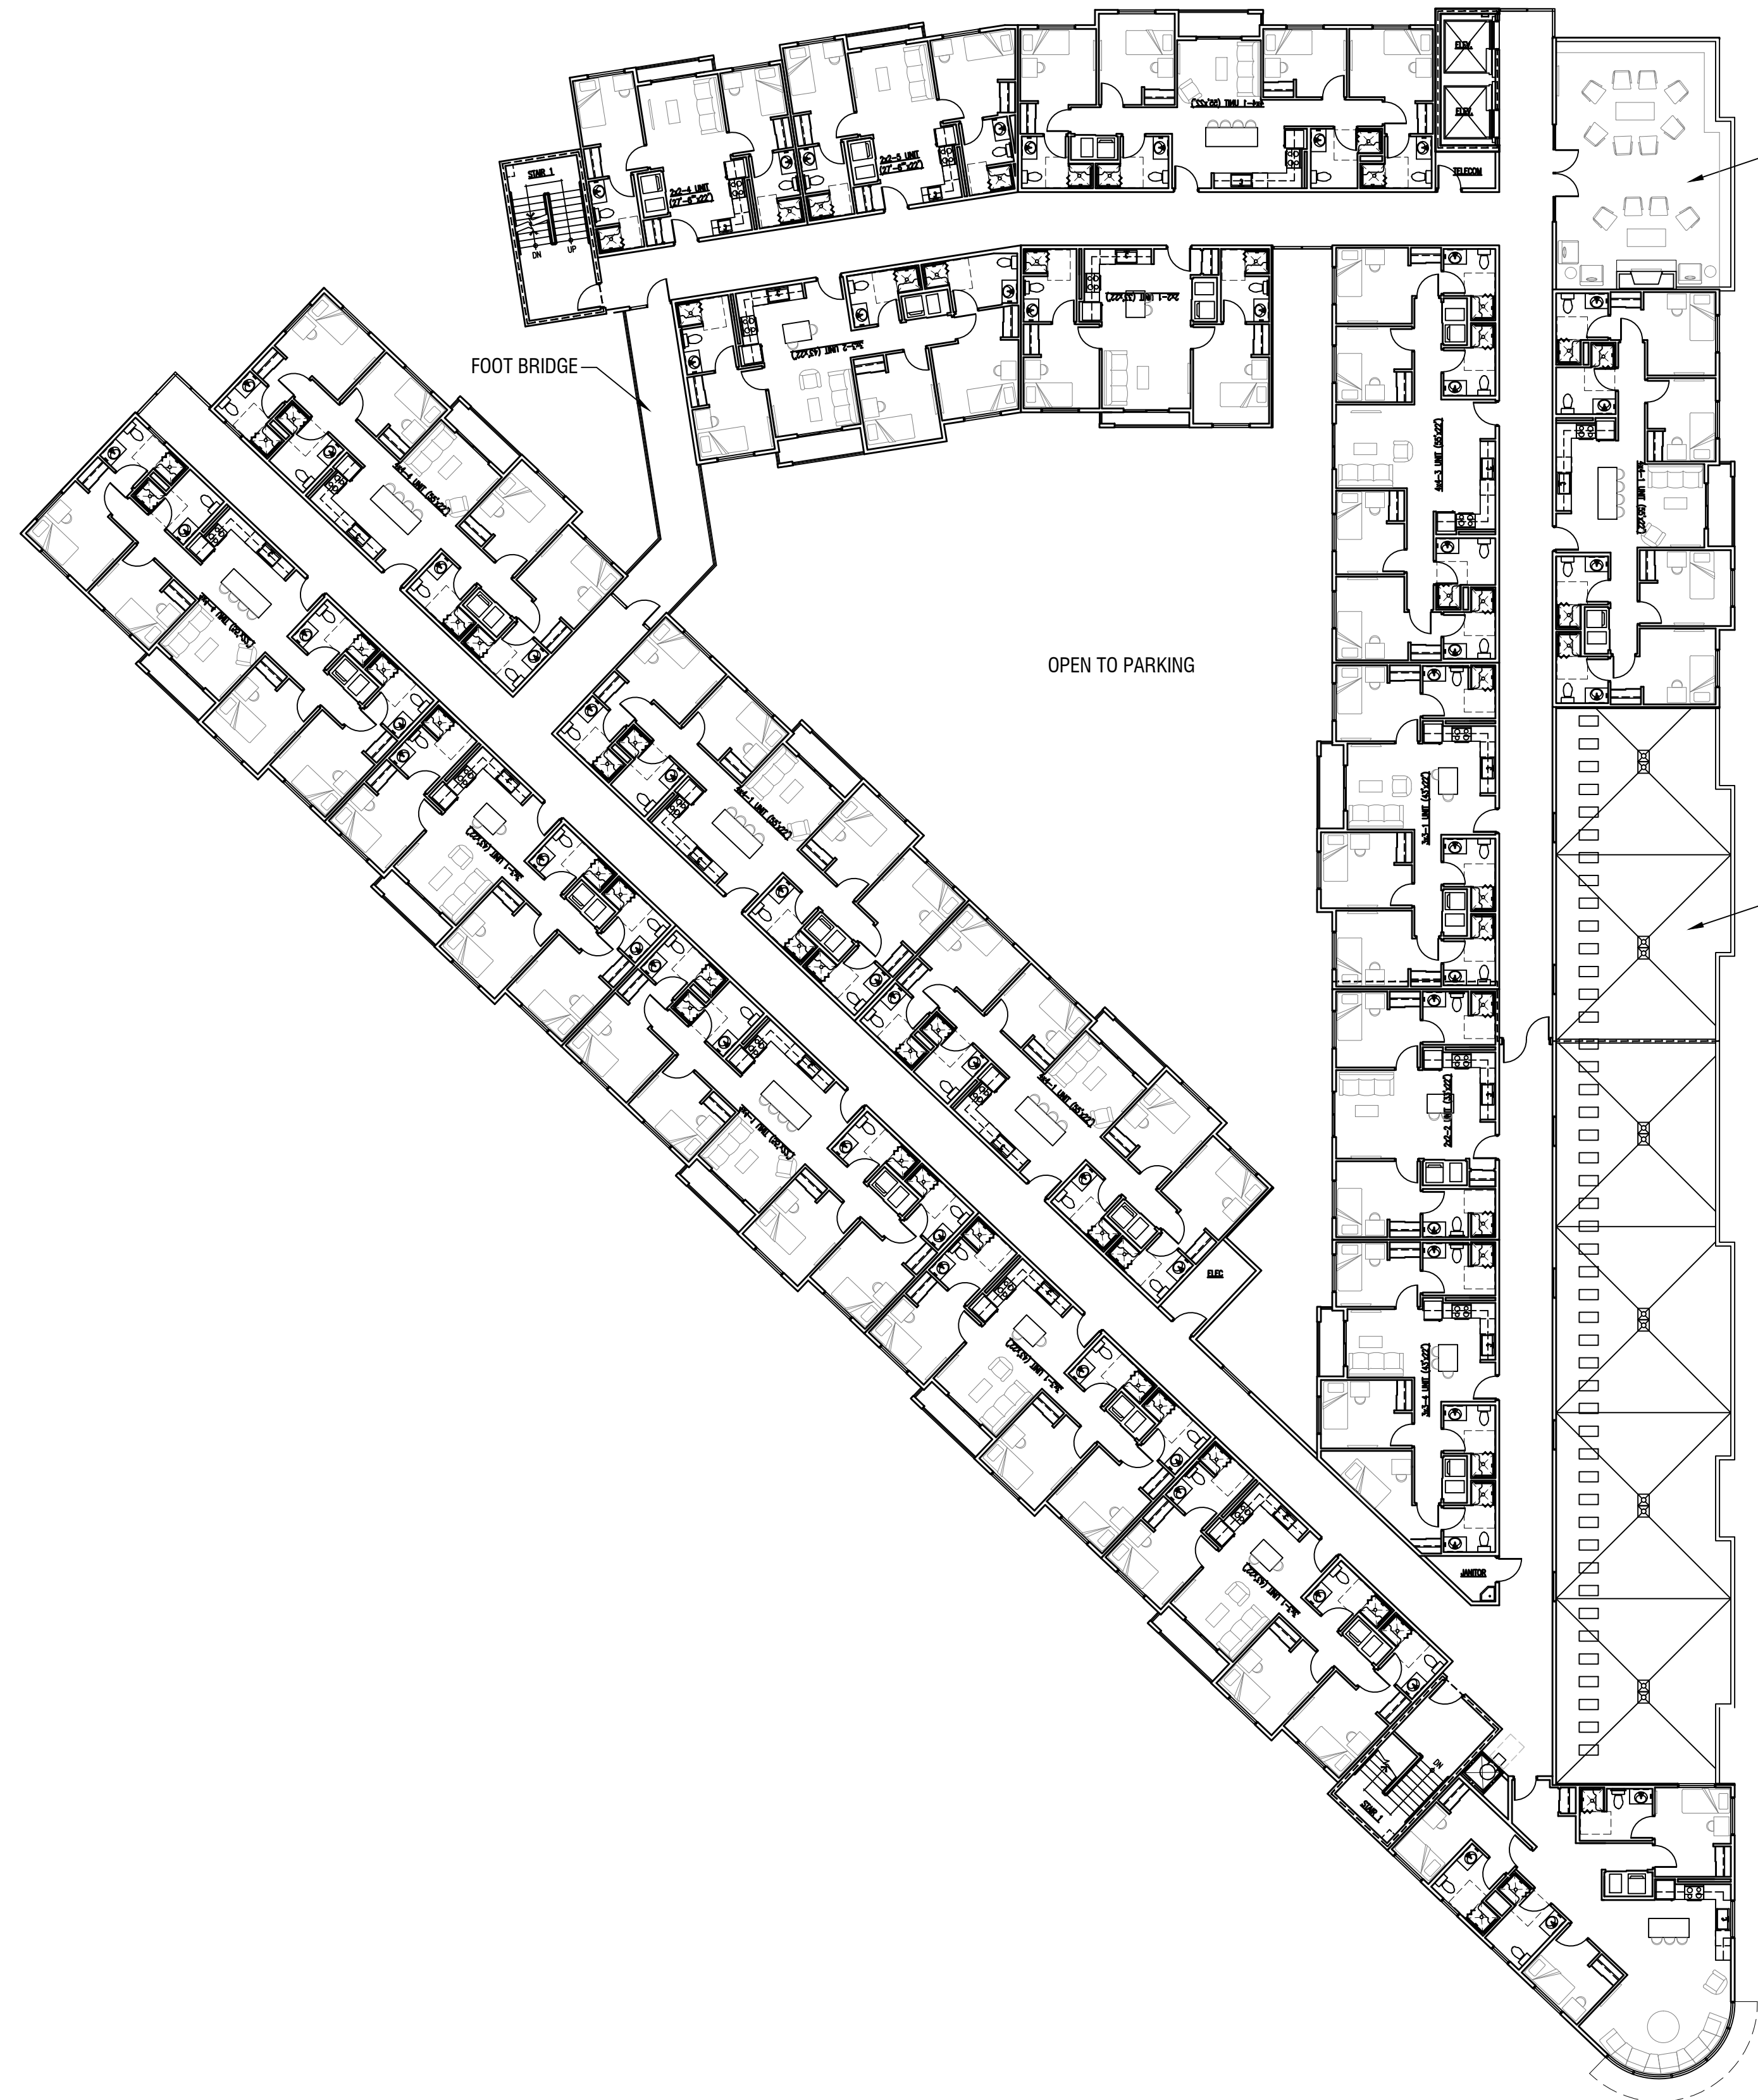

1 2ND-4TH LEVEL FLOOR PLAN
SCALE: 1/16" = 1'-0"



2 5TH LEVEL FLOOR PLAN
SCALE: 1/16" = 1'-0"



PROJECT

IDENTITY

BOISE AVE/BEACON
STREET/OAKLAND AVE.
BOISE, IDAHO

SEAL



This document is the property of THE ARCHITECTS OFFICE, PLLC and is not to be duplicated without written authorization.
© THE ARCHITECTS OFFICE, PLLC

FILE

DATE
OCTOBER 25, 2015

FILE NO.
15-201 A1.0

DRAWN
DAVID RUBY, AIA

REVISIONS

SHEET

A2.0

FLOOR PLANS