



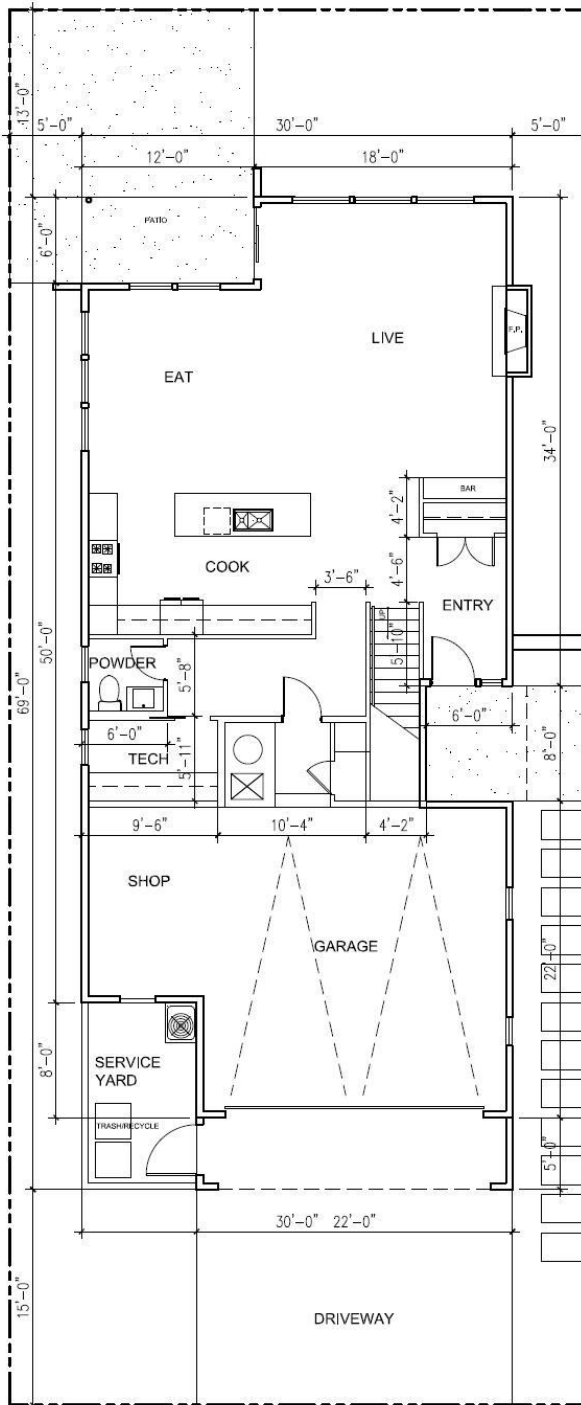

FIRST FLOOR

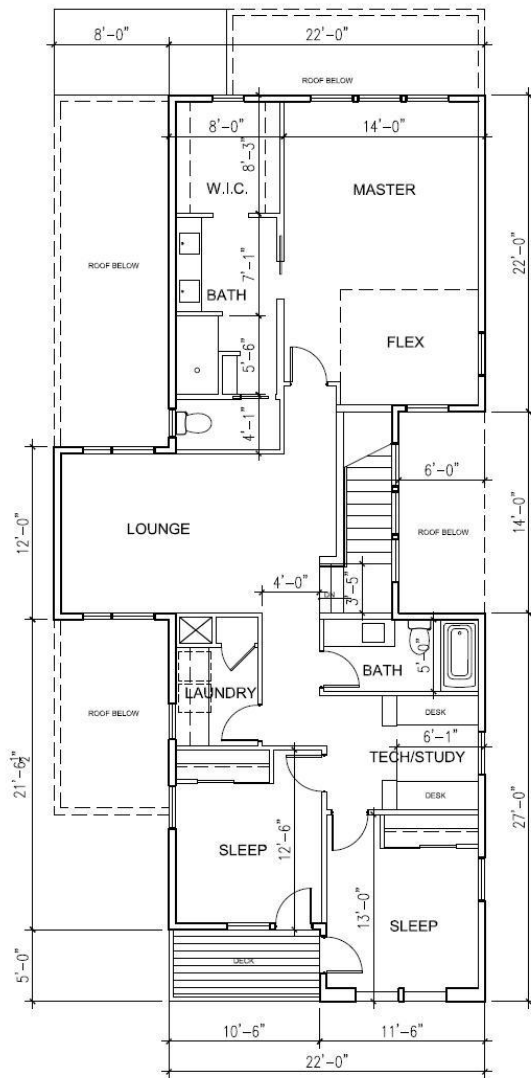

SECOND FLOOR

P L A T F O R M
ARCHITECTURE.DESIGN

BOISE, IDAHO
SHEET TITLE: FLOOR PLAN CONCEPTS
SCALE: 1/8"=1'-0"
DATE: 22 FEB 2012

R90

1ST FLR: 1100
2ND FLR: 1195
TOTAL: 2295
GARAGE/SHOP: 635