



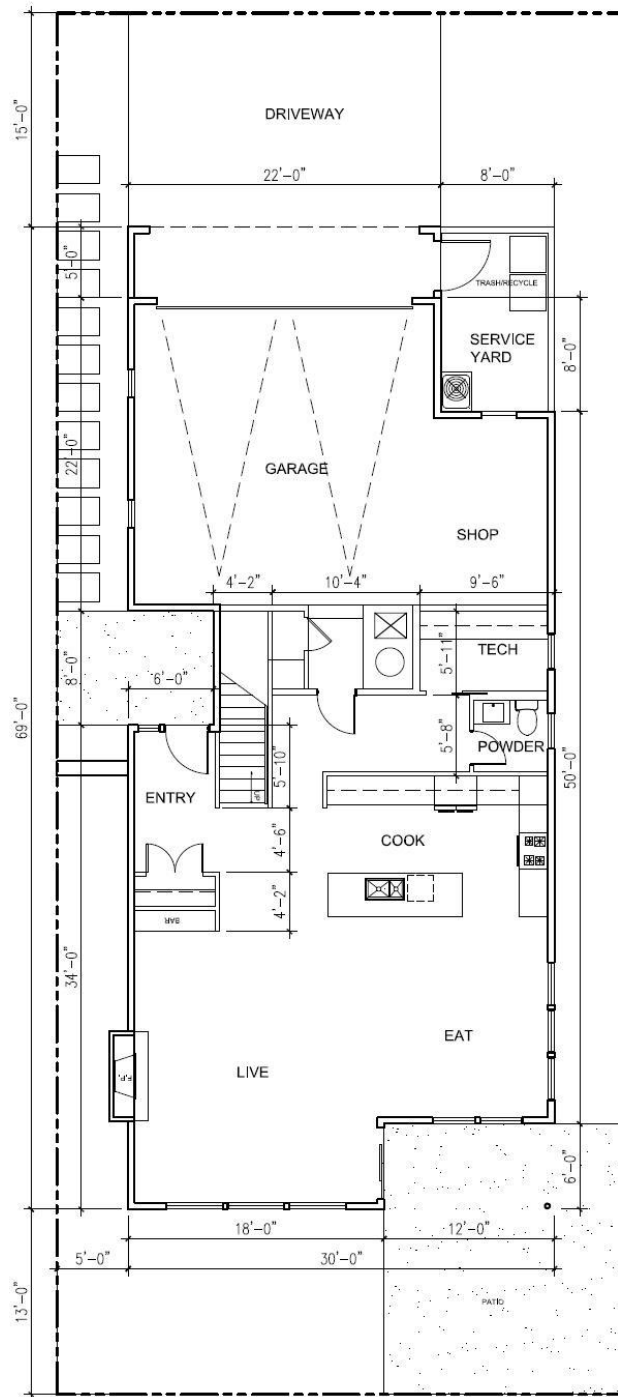

FIRST FLOOR

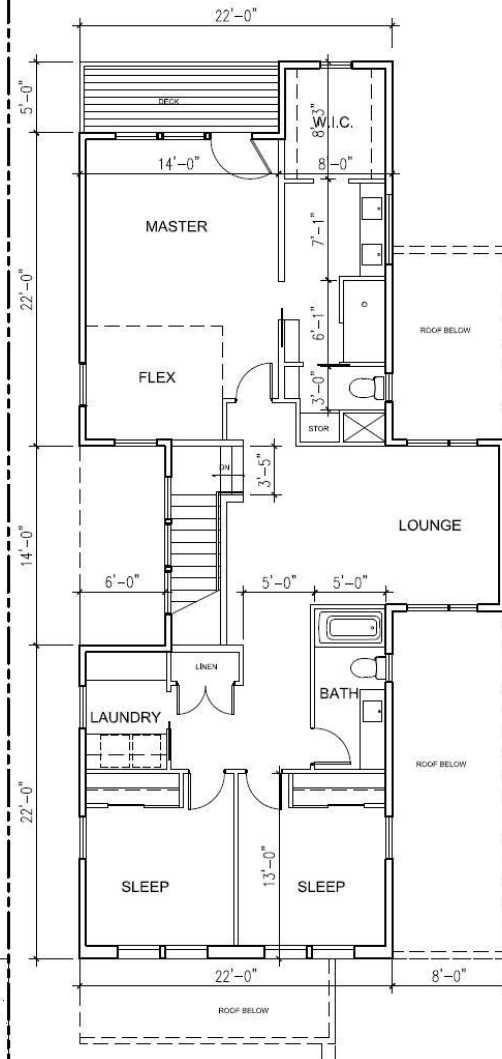

SECOND FLOOR

PLATFORM
ARCHITECTURE.DESIGN

BOISE, IDAHO
 SHEET TITLE: FLOOR PLAN CONCEPTS
 SCALE: 1/8"=1'-0"
 DATE: 22 FEB 2012

H90

1ST FLR:	1100
2ND FLR:	1170
TOTAL:	2270
GARAGE:	635