
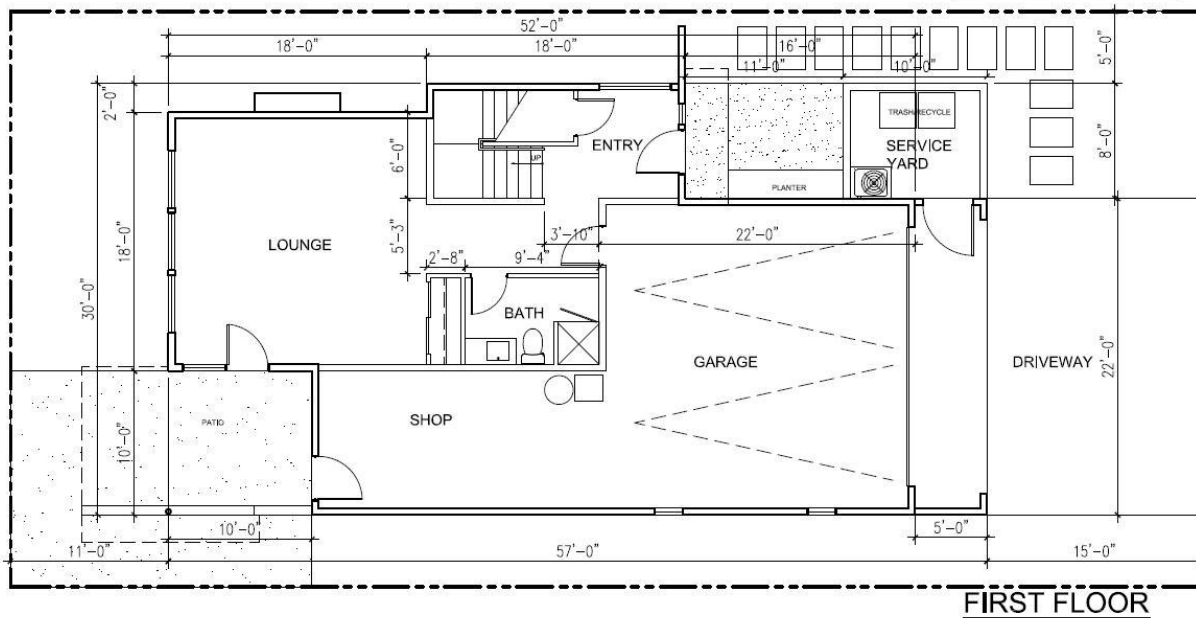
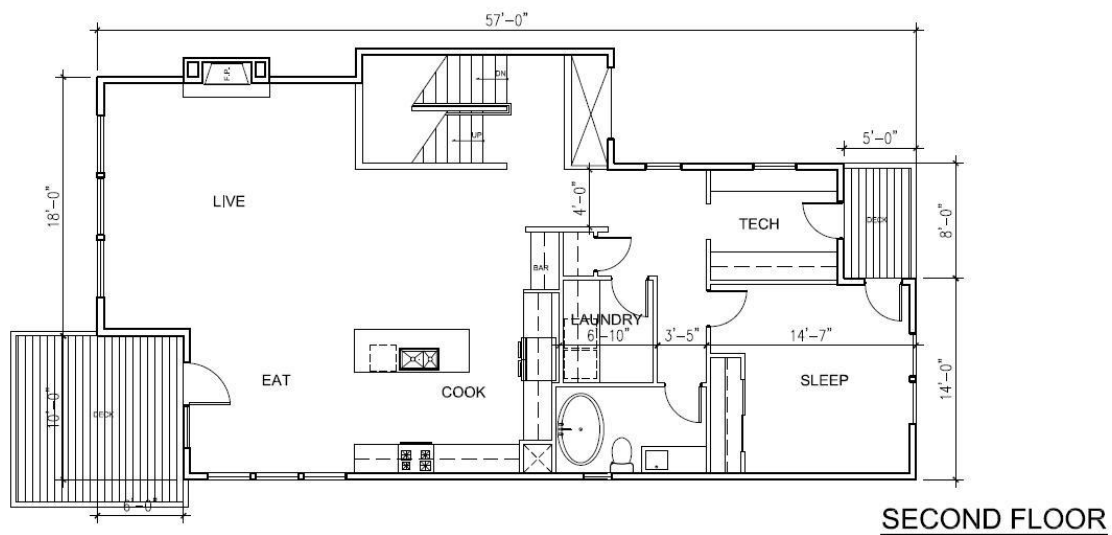


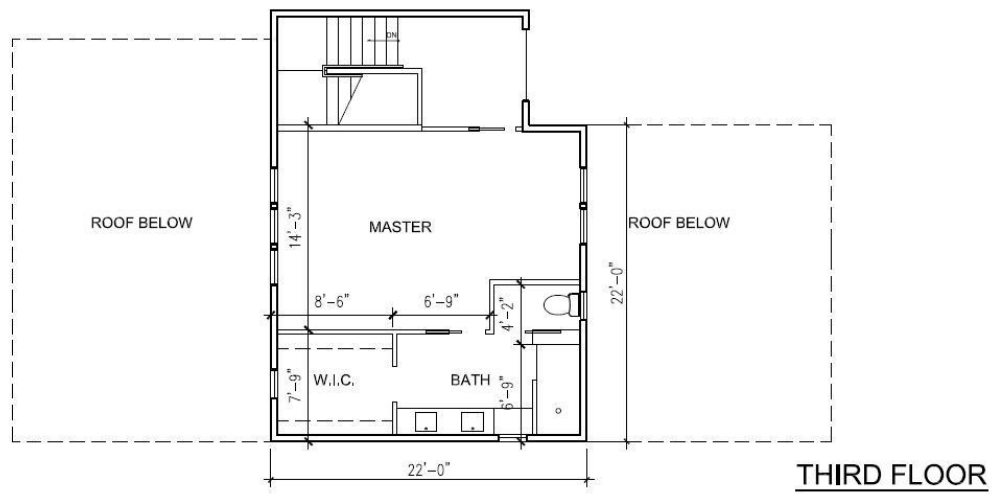

PLATFORM
ARCHITECTURE.DESIGN

BOISE, IDAHO

SHEET TITLE: FLOOR PLAN CONCEPTS

SCALE: 1/8"=1'-0"

DATE: 22 FEB 2012

R80

1ST FLR:	605
2ND FLR:	1190
3RD FLR:	450
TOTAL:	2245
GARAGE/SHOP:	690