



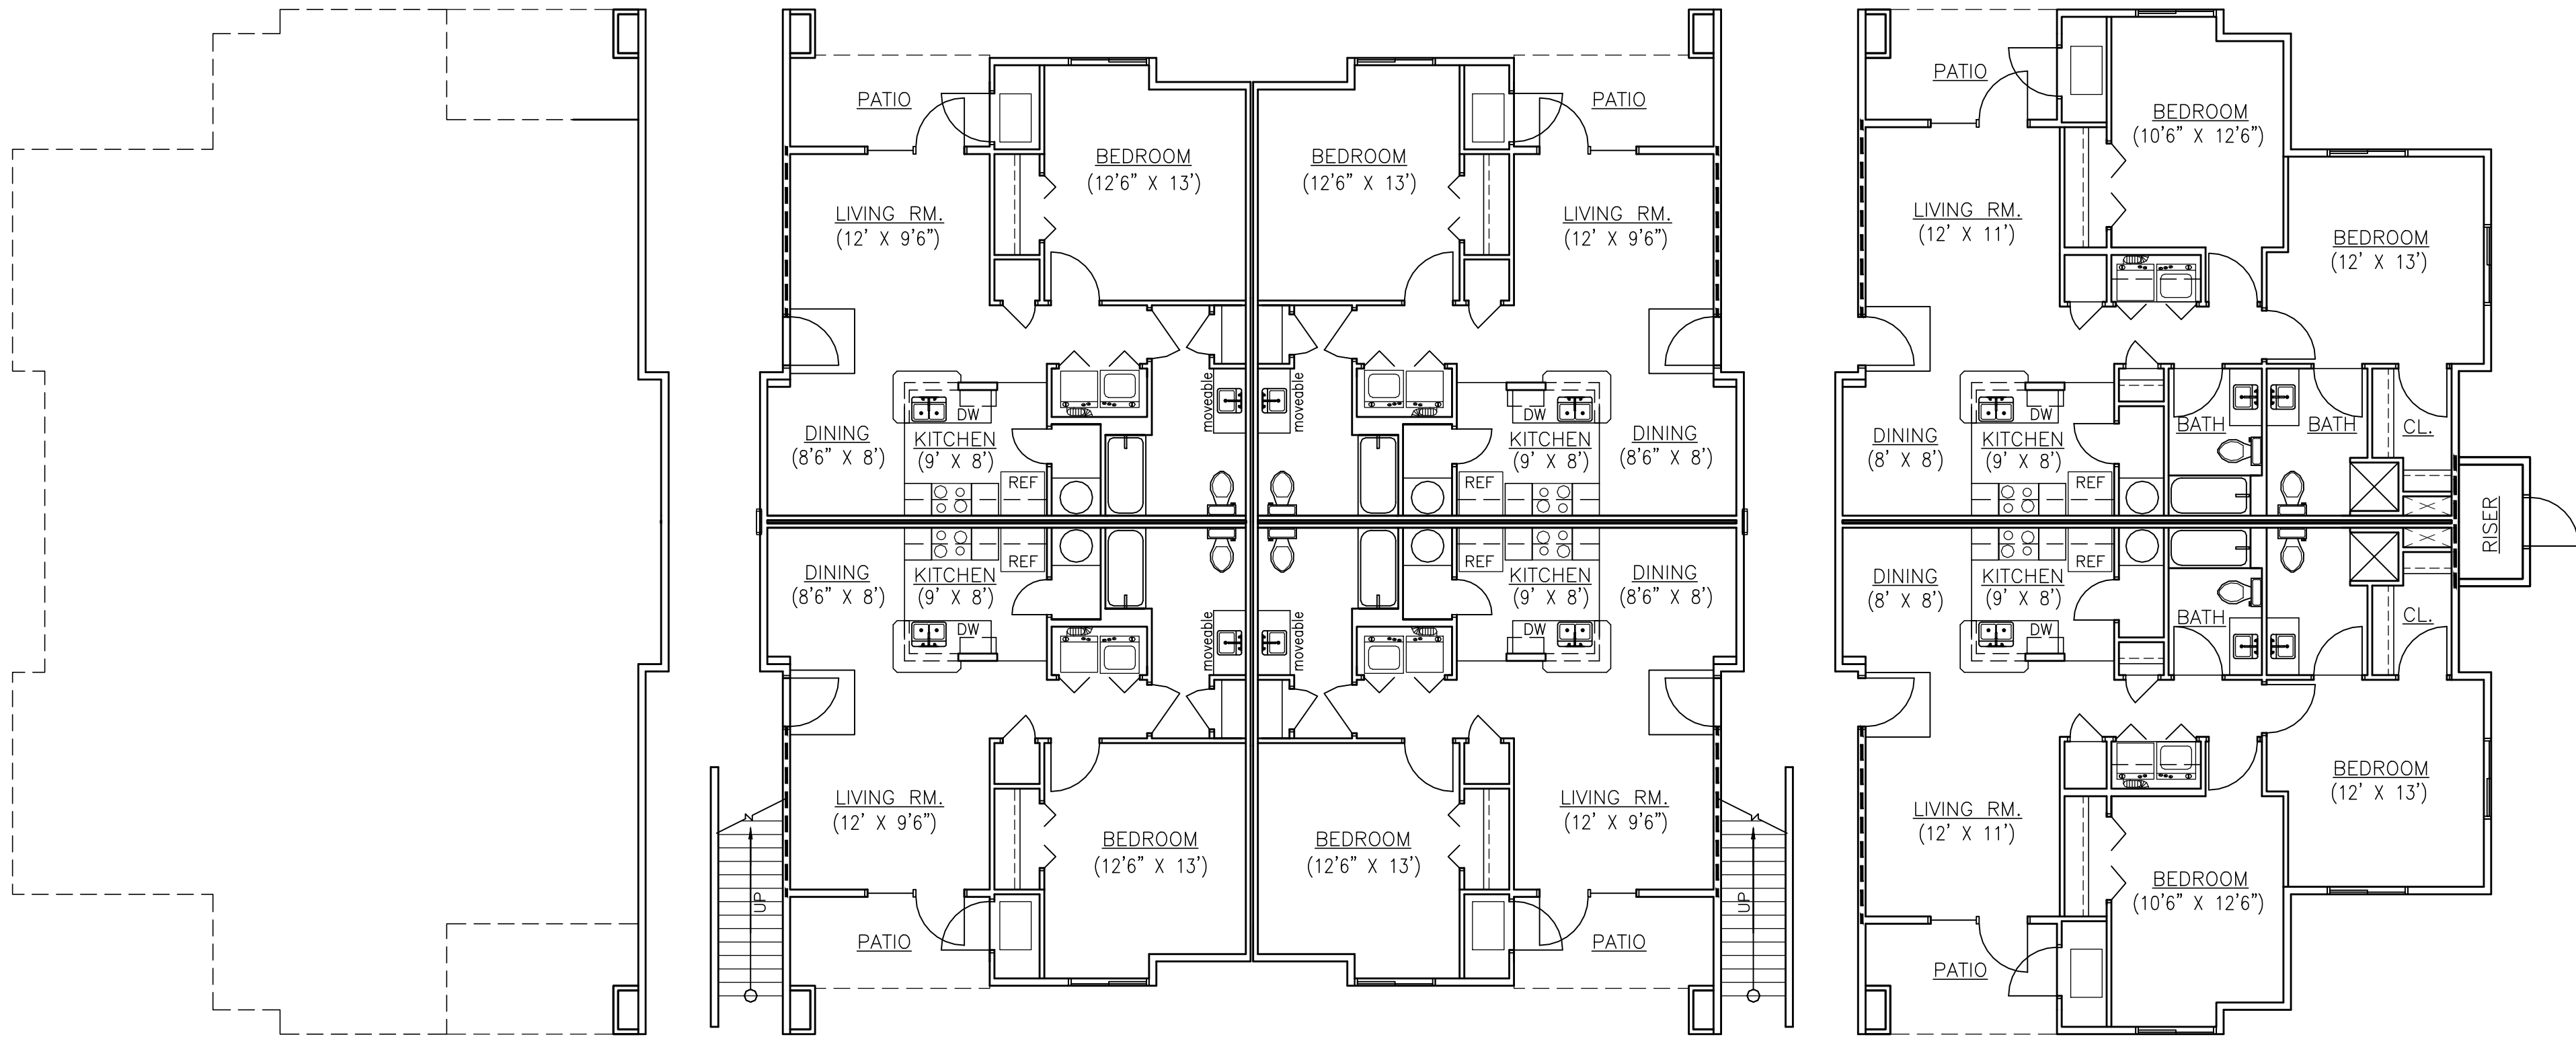

THIRD FLOOR PLAN - 22-PLEX
SCALE: 1/8" = 1'-0"

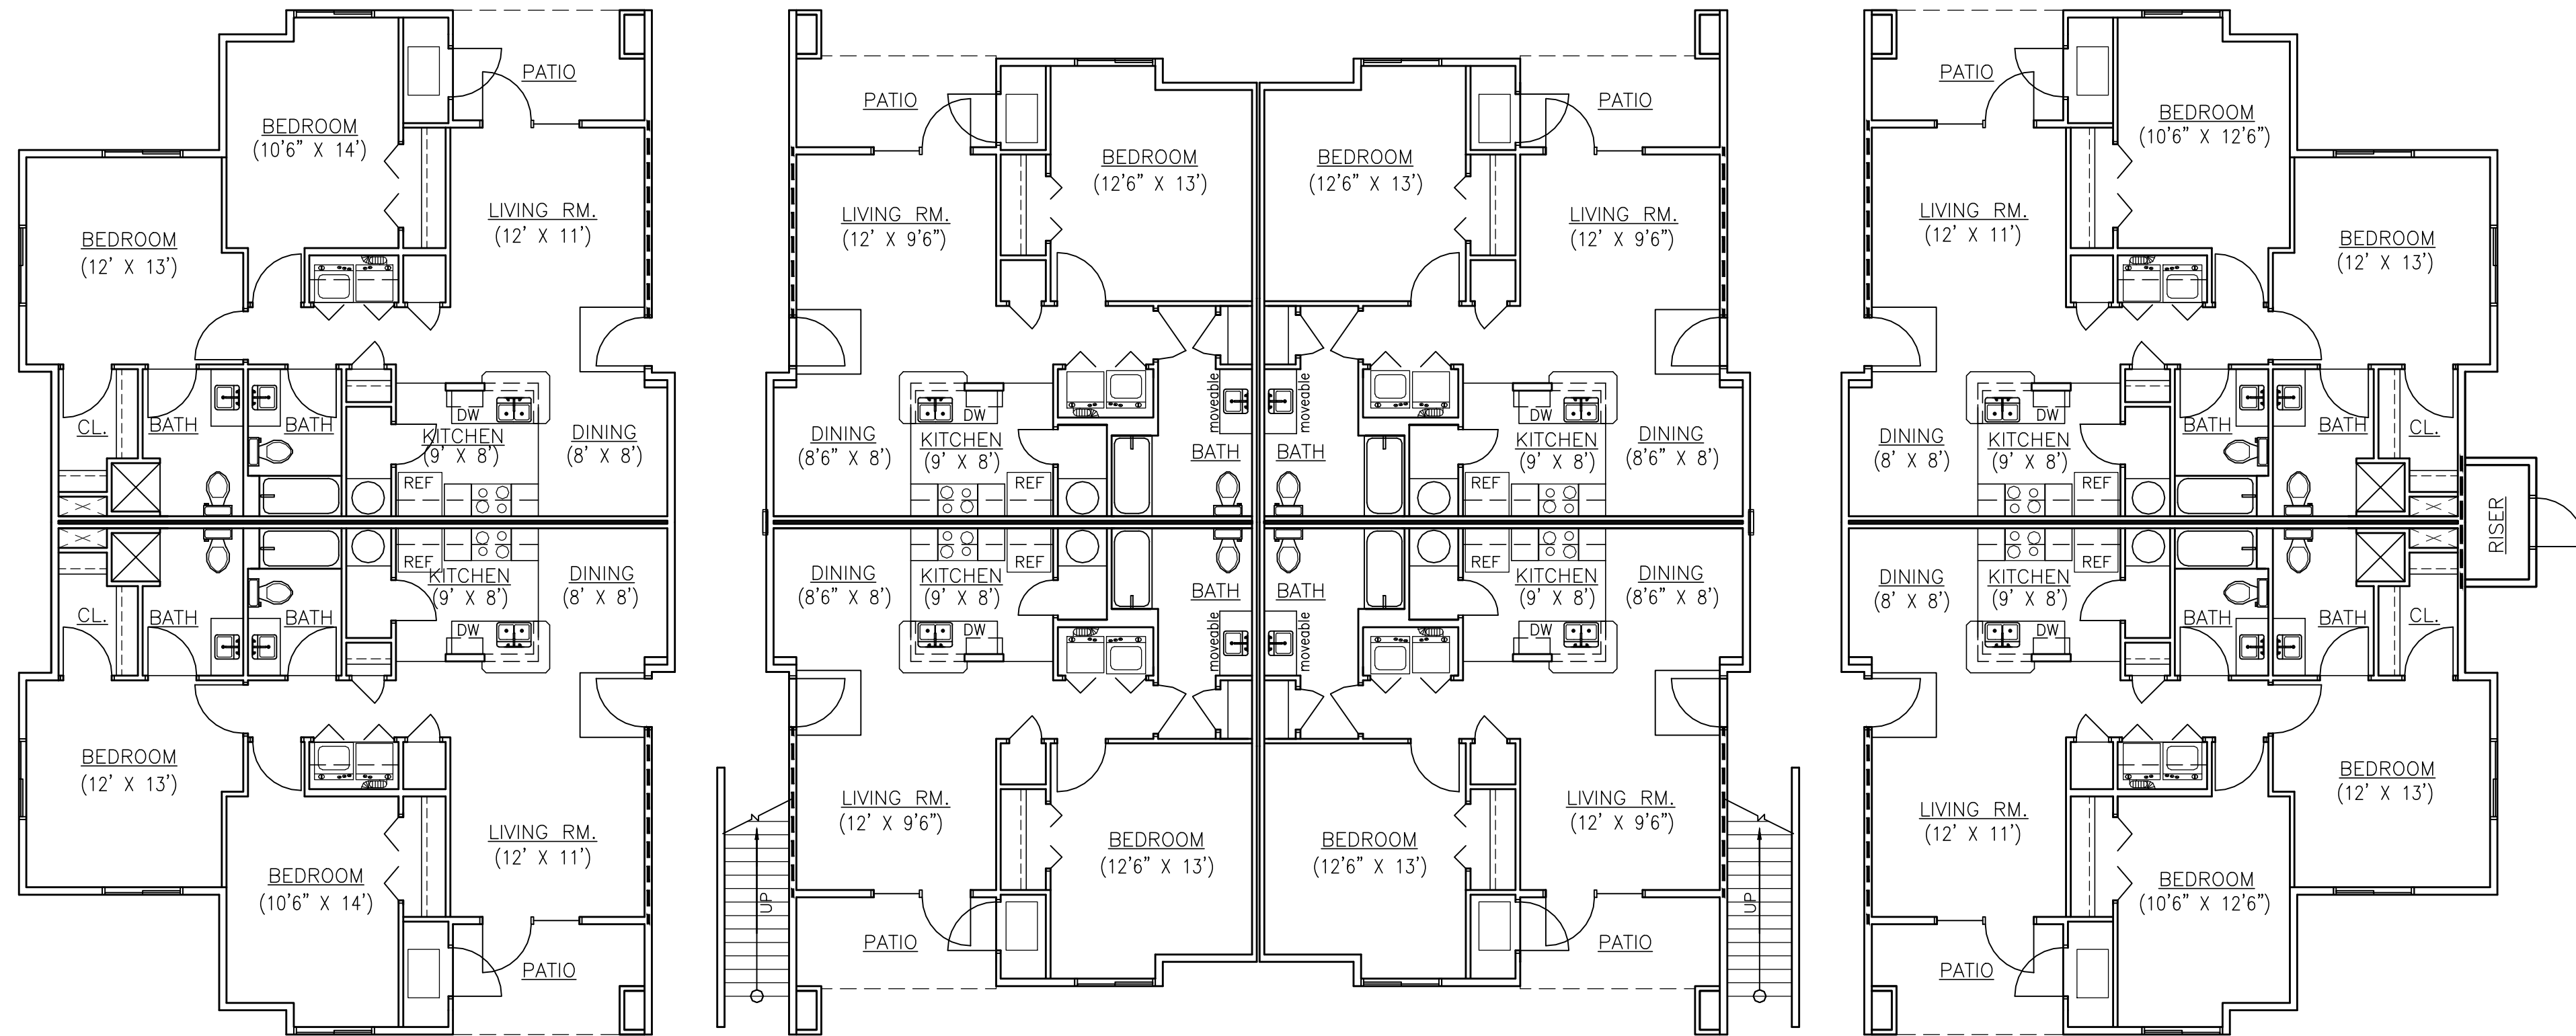

FIRST / SECOND FLOOR PLAN - 22-PLEX
SCALE: 1/8" = 1'-0"

SEP. 27, 2016

LICENSED ARCHITECT
AR-984813
PRELIMINARY
NOT FOR CONSTRUCTION
ROBERT J. POWELL
STATE OF IDAHO

DAVE EVANS
CONSTRUCTION
7761 W. Riverside Dr.
Boise, ID 83714
Office 853-1203 Fax 853-1220
www.daveevansconstruction.com

**STATION VILLAGE
APARTMENTS**
2350 W. KOOTENAI ST.
BOISE, ID 83705

REVISIONS

ARCH. INDEX

A2.2
FLOOR PLANS
22-PLEX