




© 2016 DAVE EVANS CONSTRUCTION. THIS INSTRUMENT IS THE PROPERTY OF DEC. ANY REPRODUCTION, REUSE OR MODIFICATION OF THIS INSTRUMENT OR ITS CONTENTS WITHOUT SPECIFIC WRITTEN PERMISSION OF DEC IS STRICTLY PROHIBITED.

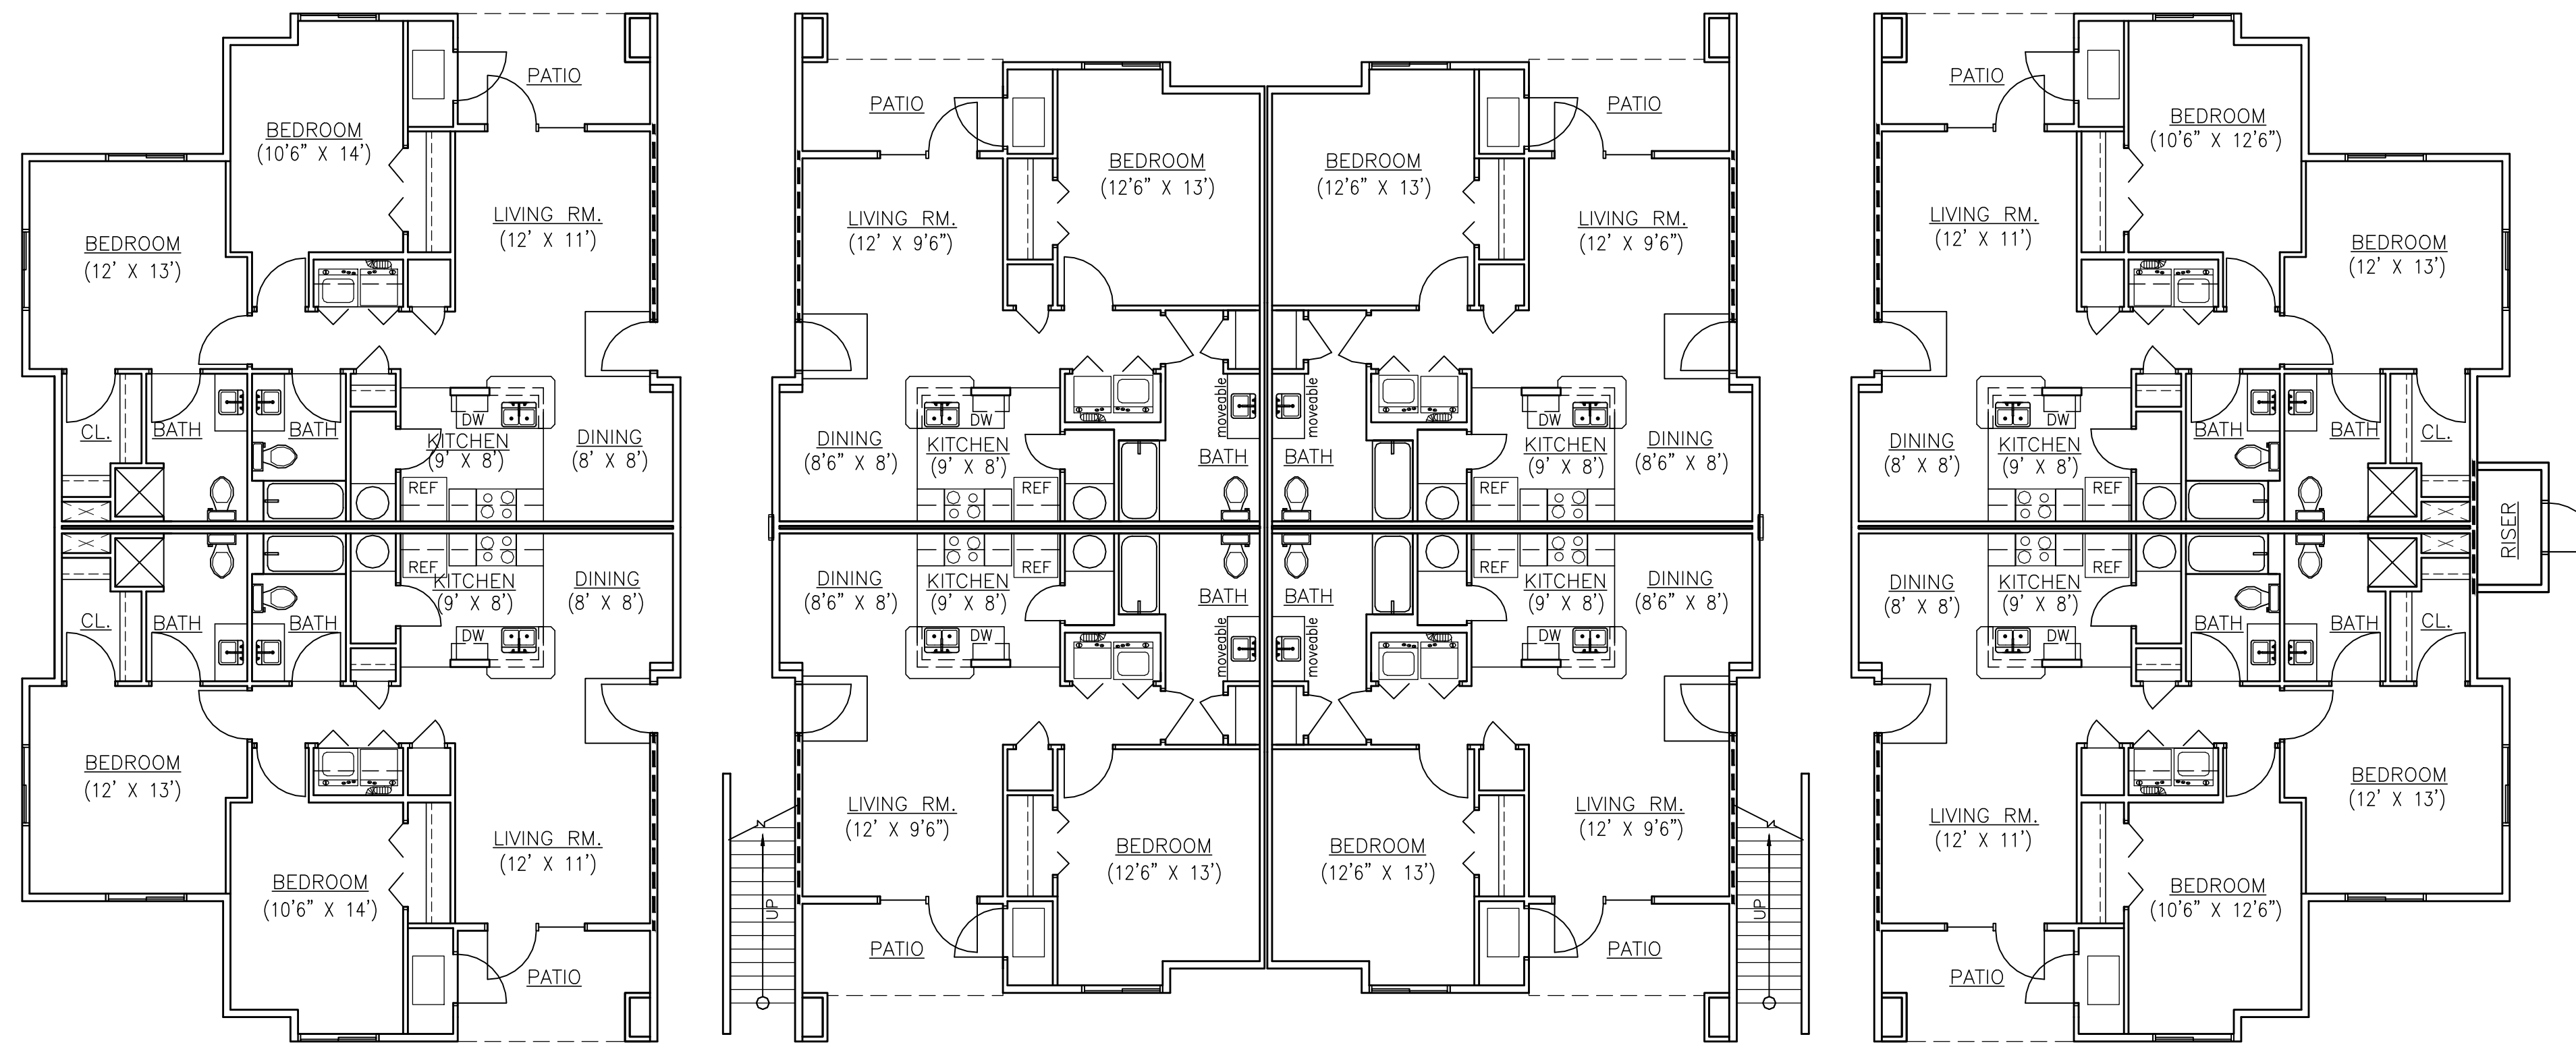

FIRST / SECOND/ THIRD FLOOR PLAN - 24-PLEX
SCALE: 1/8" = 1'-0"

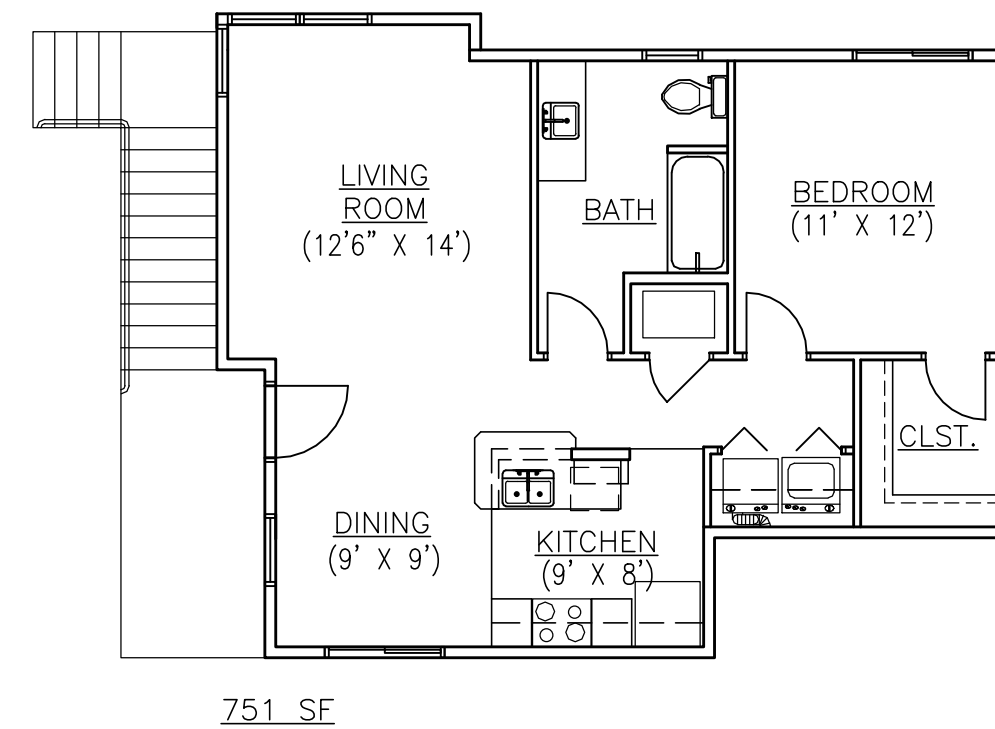

UPPER FLOOR PLAN
SCALE: 1/8" = 1'-0"

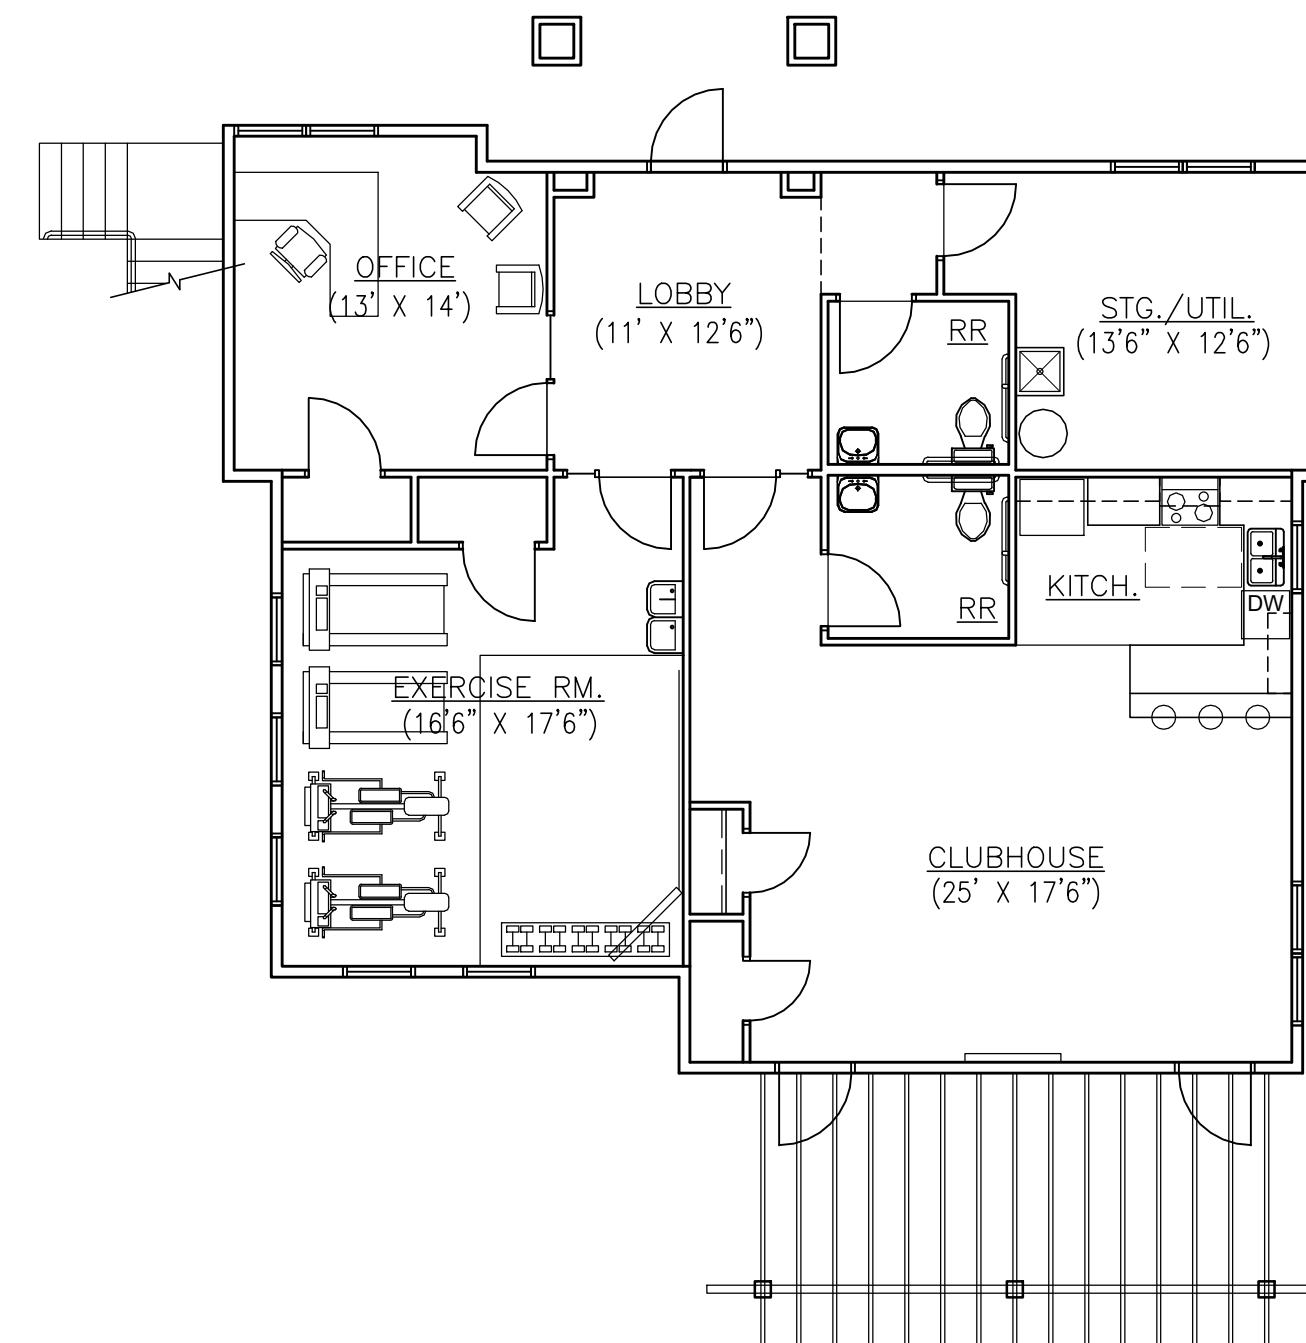

LOWER FLOOR PLAN
SCALE: 1/8" = 1'-0"

CLUBHOUSE FLOOR PLAN
SCALE: 1/8" = 1'-0"

SEP. 27, 2016

LICENSED ARCHITECT
AR-984813
PRELIMINARY
NOT FOR CONSTRUCTION
ROBERT J. POWELL
STATE OF IDAHO

DAVE EVANS
CONSTRUCTION
7761 W. Riverside Dr.
Boise, ID 83714
Office 853-1203 Fax 853-1220
www.daveevansconstruction.com

**STATION VILLAGE
APARTMENTS**
2350 W. KOOTENAI ST.
BOISE, ID 83705

REVISIONS

ARCH. INDEX

A2.3
FLOOR PLANS
24-PLEX/CLUBHOUSE