




© 2016 DAVE EVANS CONSTRUCTION. THIS INSTRUMENT IS THE PROPERTY OF DEC. ANY REPRODUCTION, REUSE OR MODIFICATION OF THIS INSTRUMENT WITHOUT SPECIFIC WRITTEN PERMISSION OF DEC IS STRICTLY PROHIBITED.

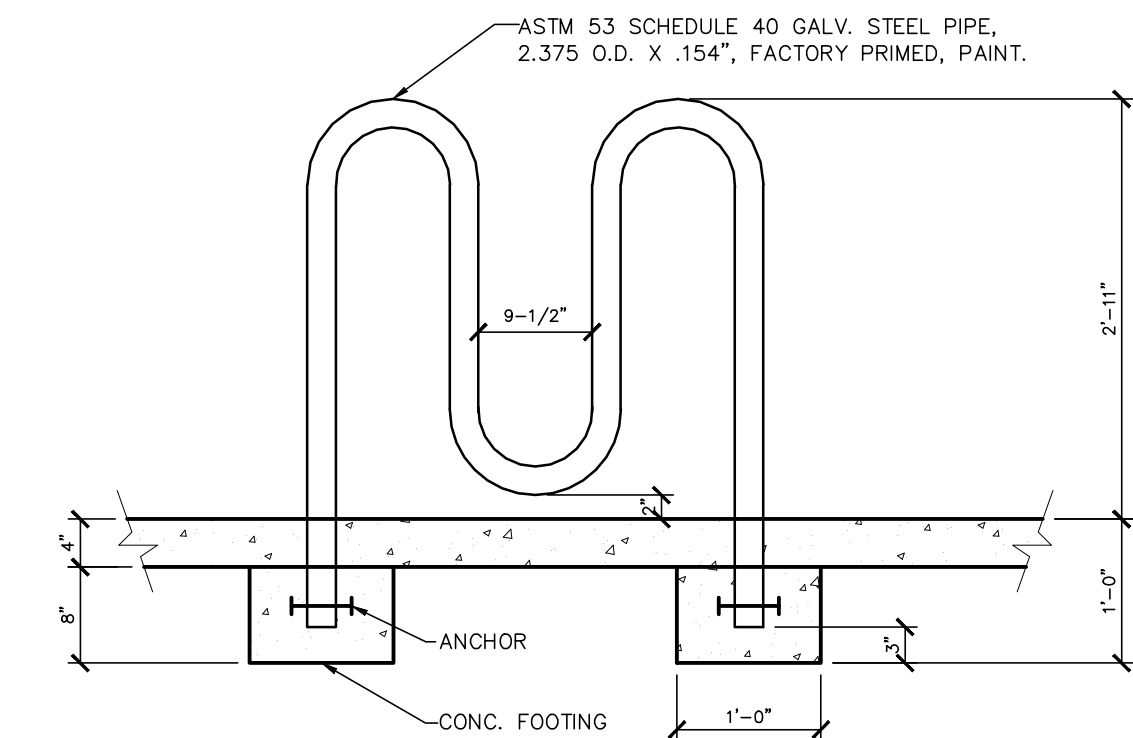


4 5 BIKE RACK DETAIL
SCALE: N.T.S.

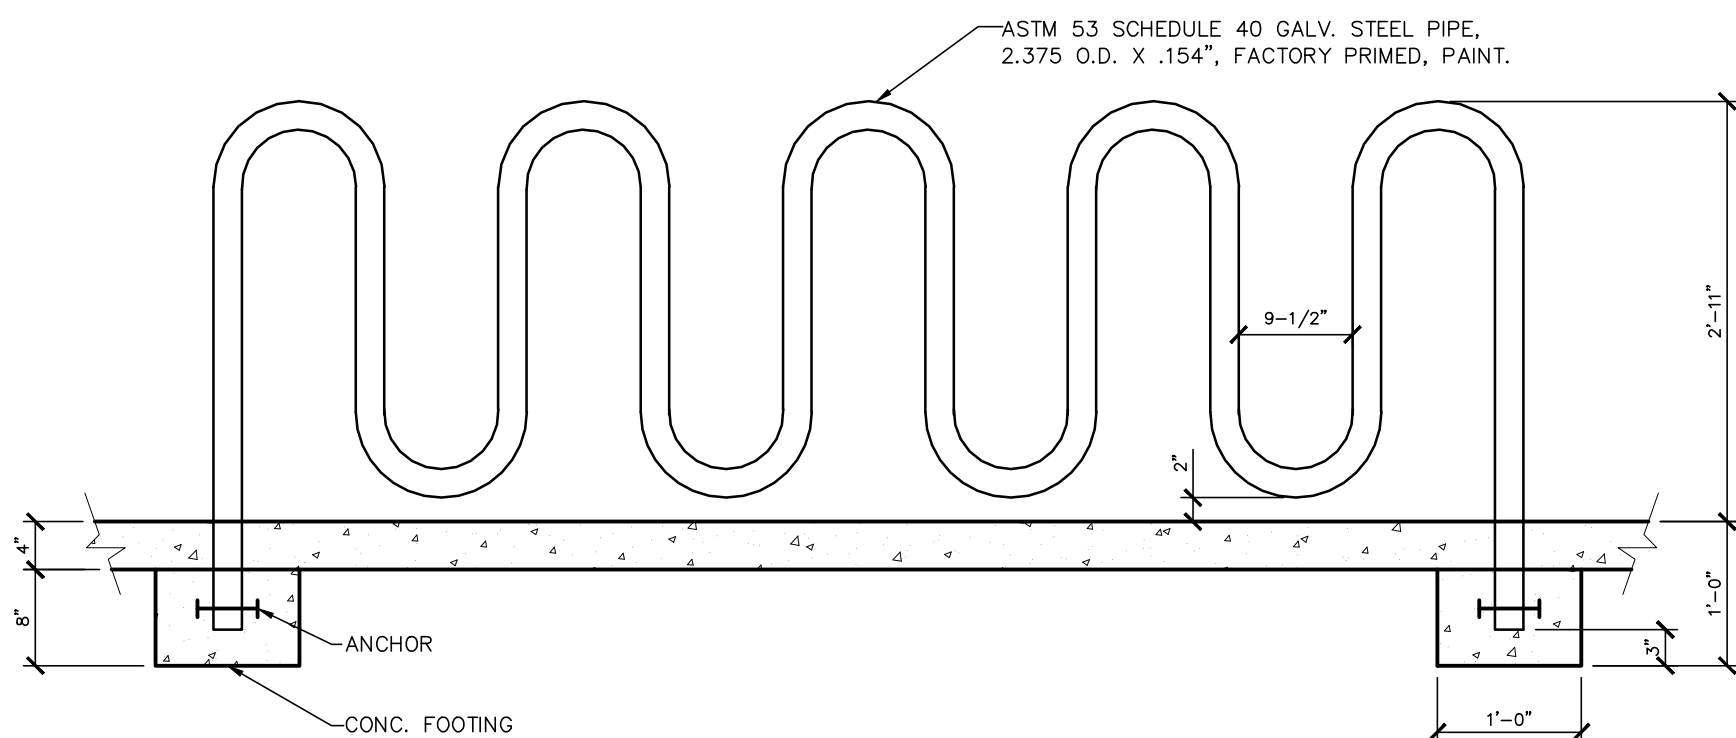


3 11 BIKE RACK DETAIL
SCALE: N.T.S.

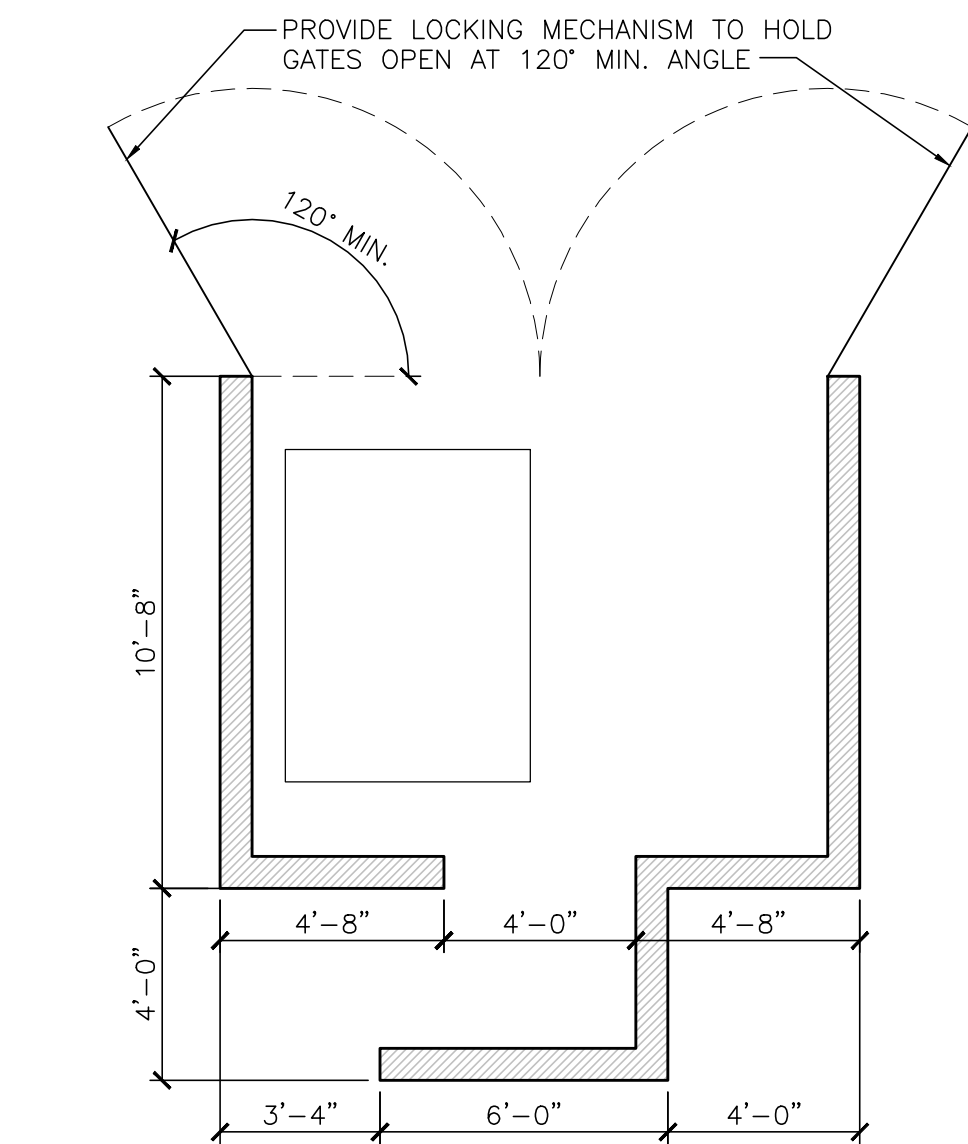

PLAN VIEW

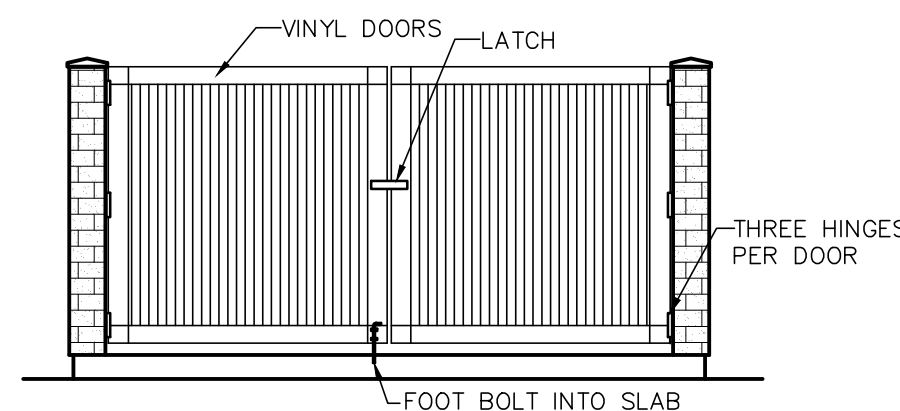


FRONT ELEVATION

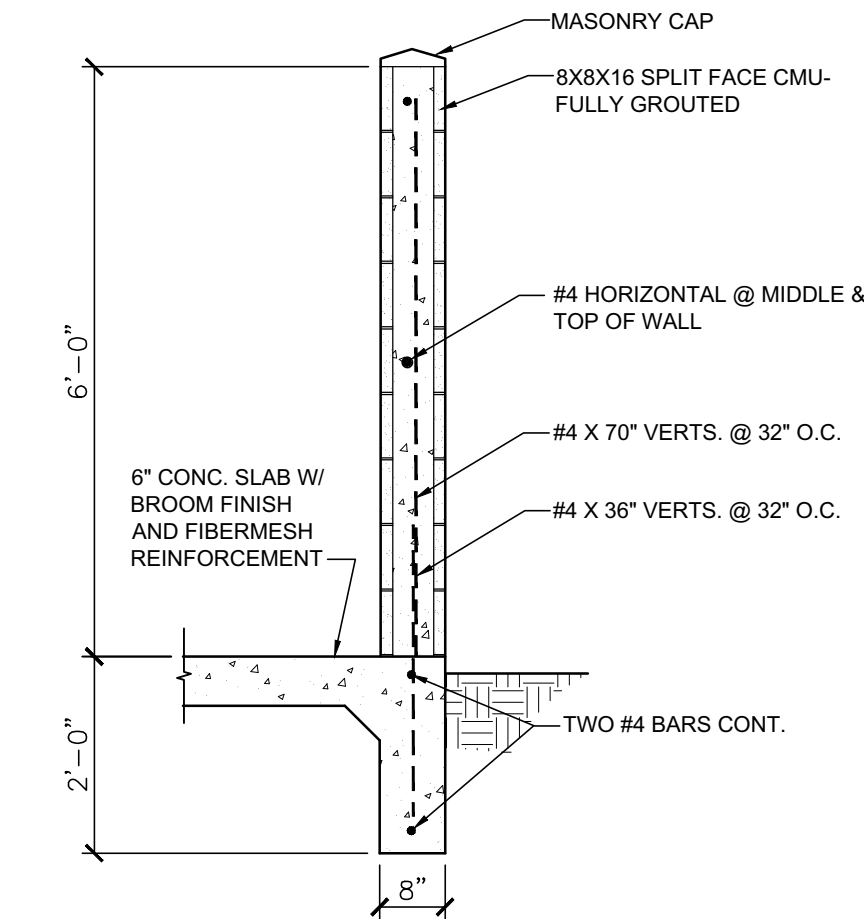


WALL SECTION


2 SINGLE DUMPSTER ENCLOSURE
SCALE: N.T.S.

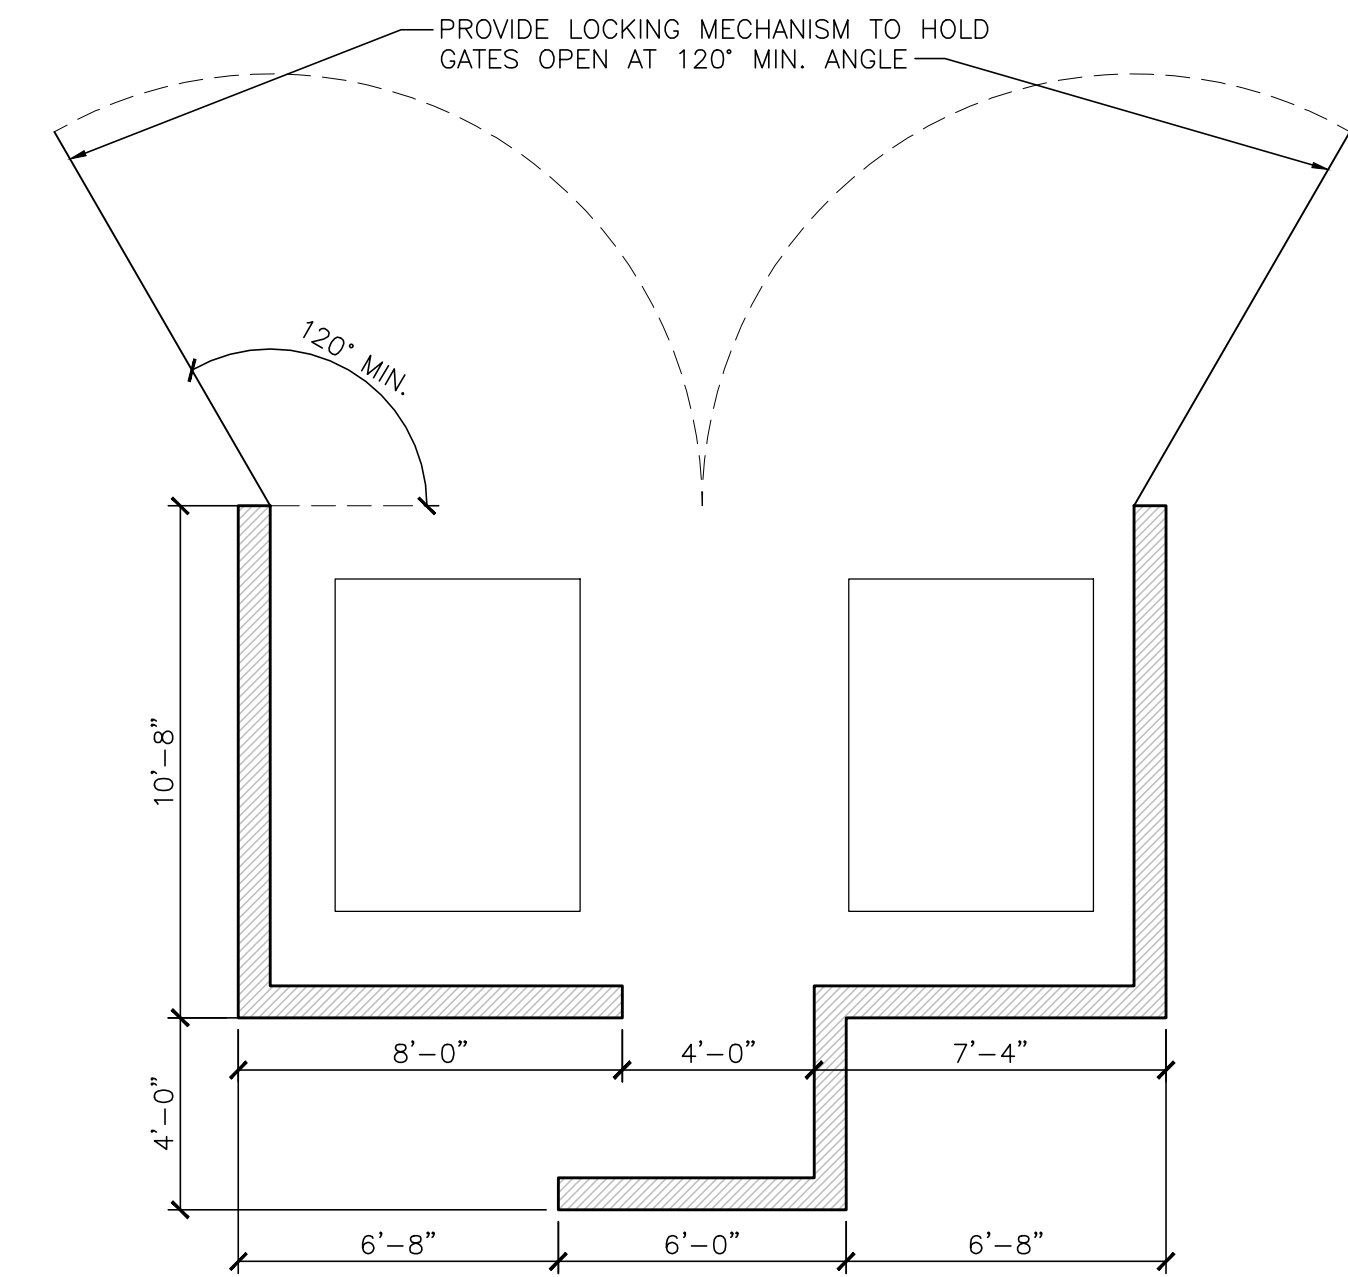

PLAN VIEW

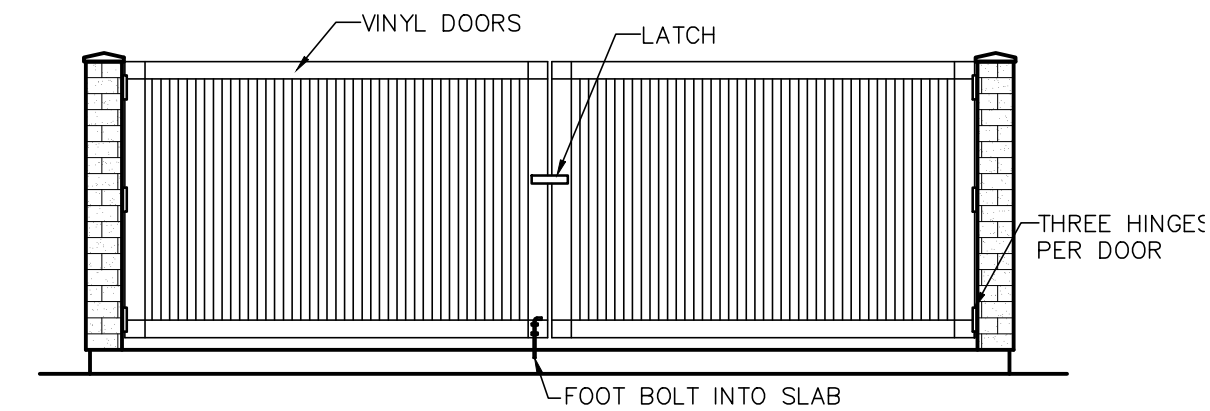


FRONT ELEVATION

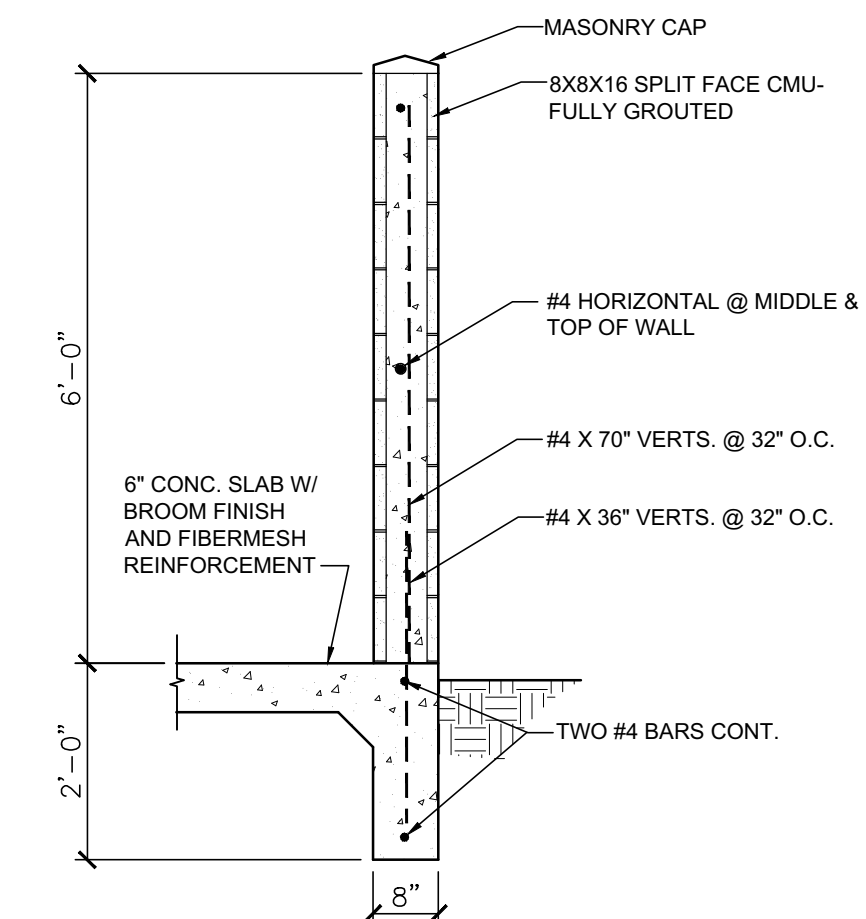

WALL SECTION

1 DOUBLE DUMPSTER ENCLOSURE
SCALE: N.T.S.

SEP. 27, 2016

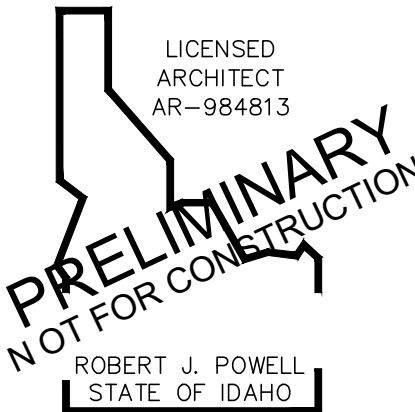

DAVE EVANS
CONSTRUCTION
7761 W. Riverside Dr.
Boise, ID 83714
Office 853-1203 Fax 853-1220
www.daveevansconstruction.com

STATION VILLAGE
APARTMENTS
2350 W. KOOTENAI ST.
BOISE, ID 83705

REVISIONS

ARCH. INDEX

A1.4
SITE DETAILS