



ALLEY CL.

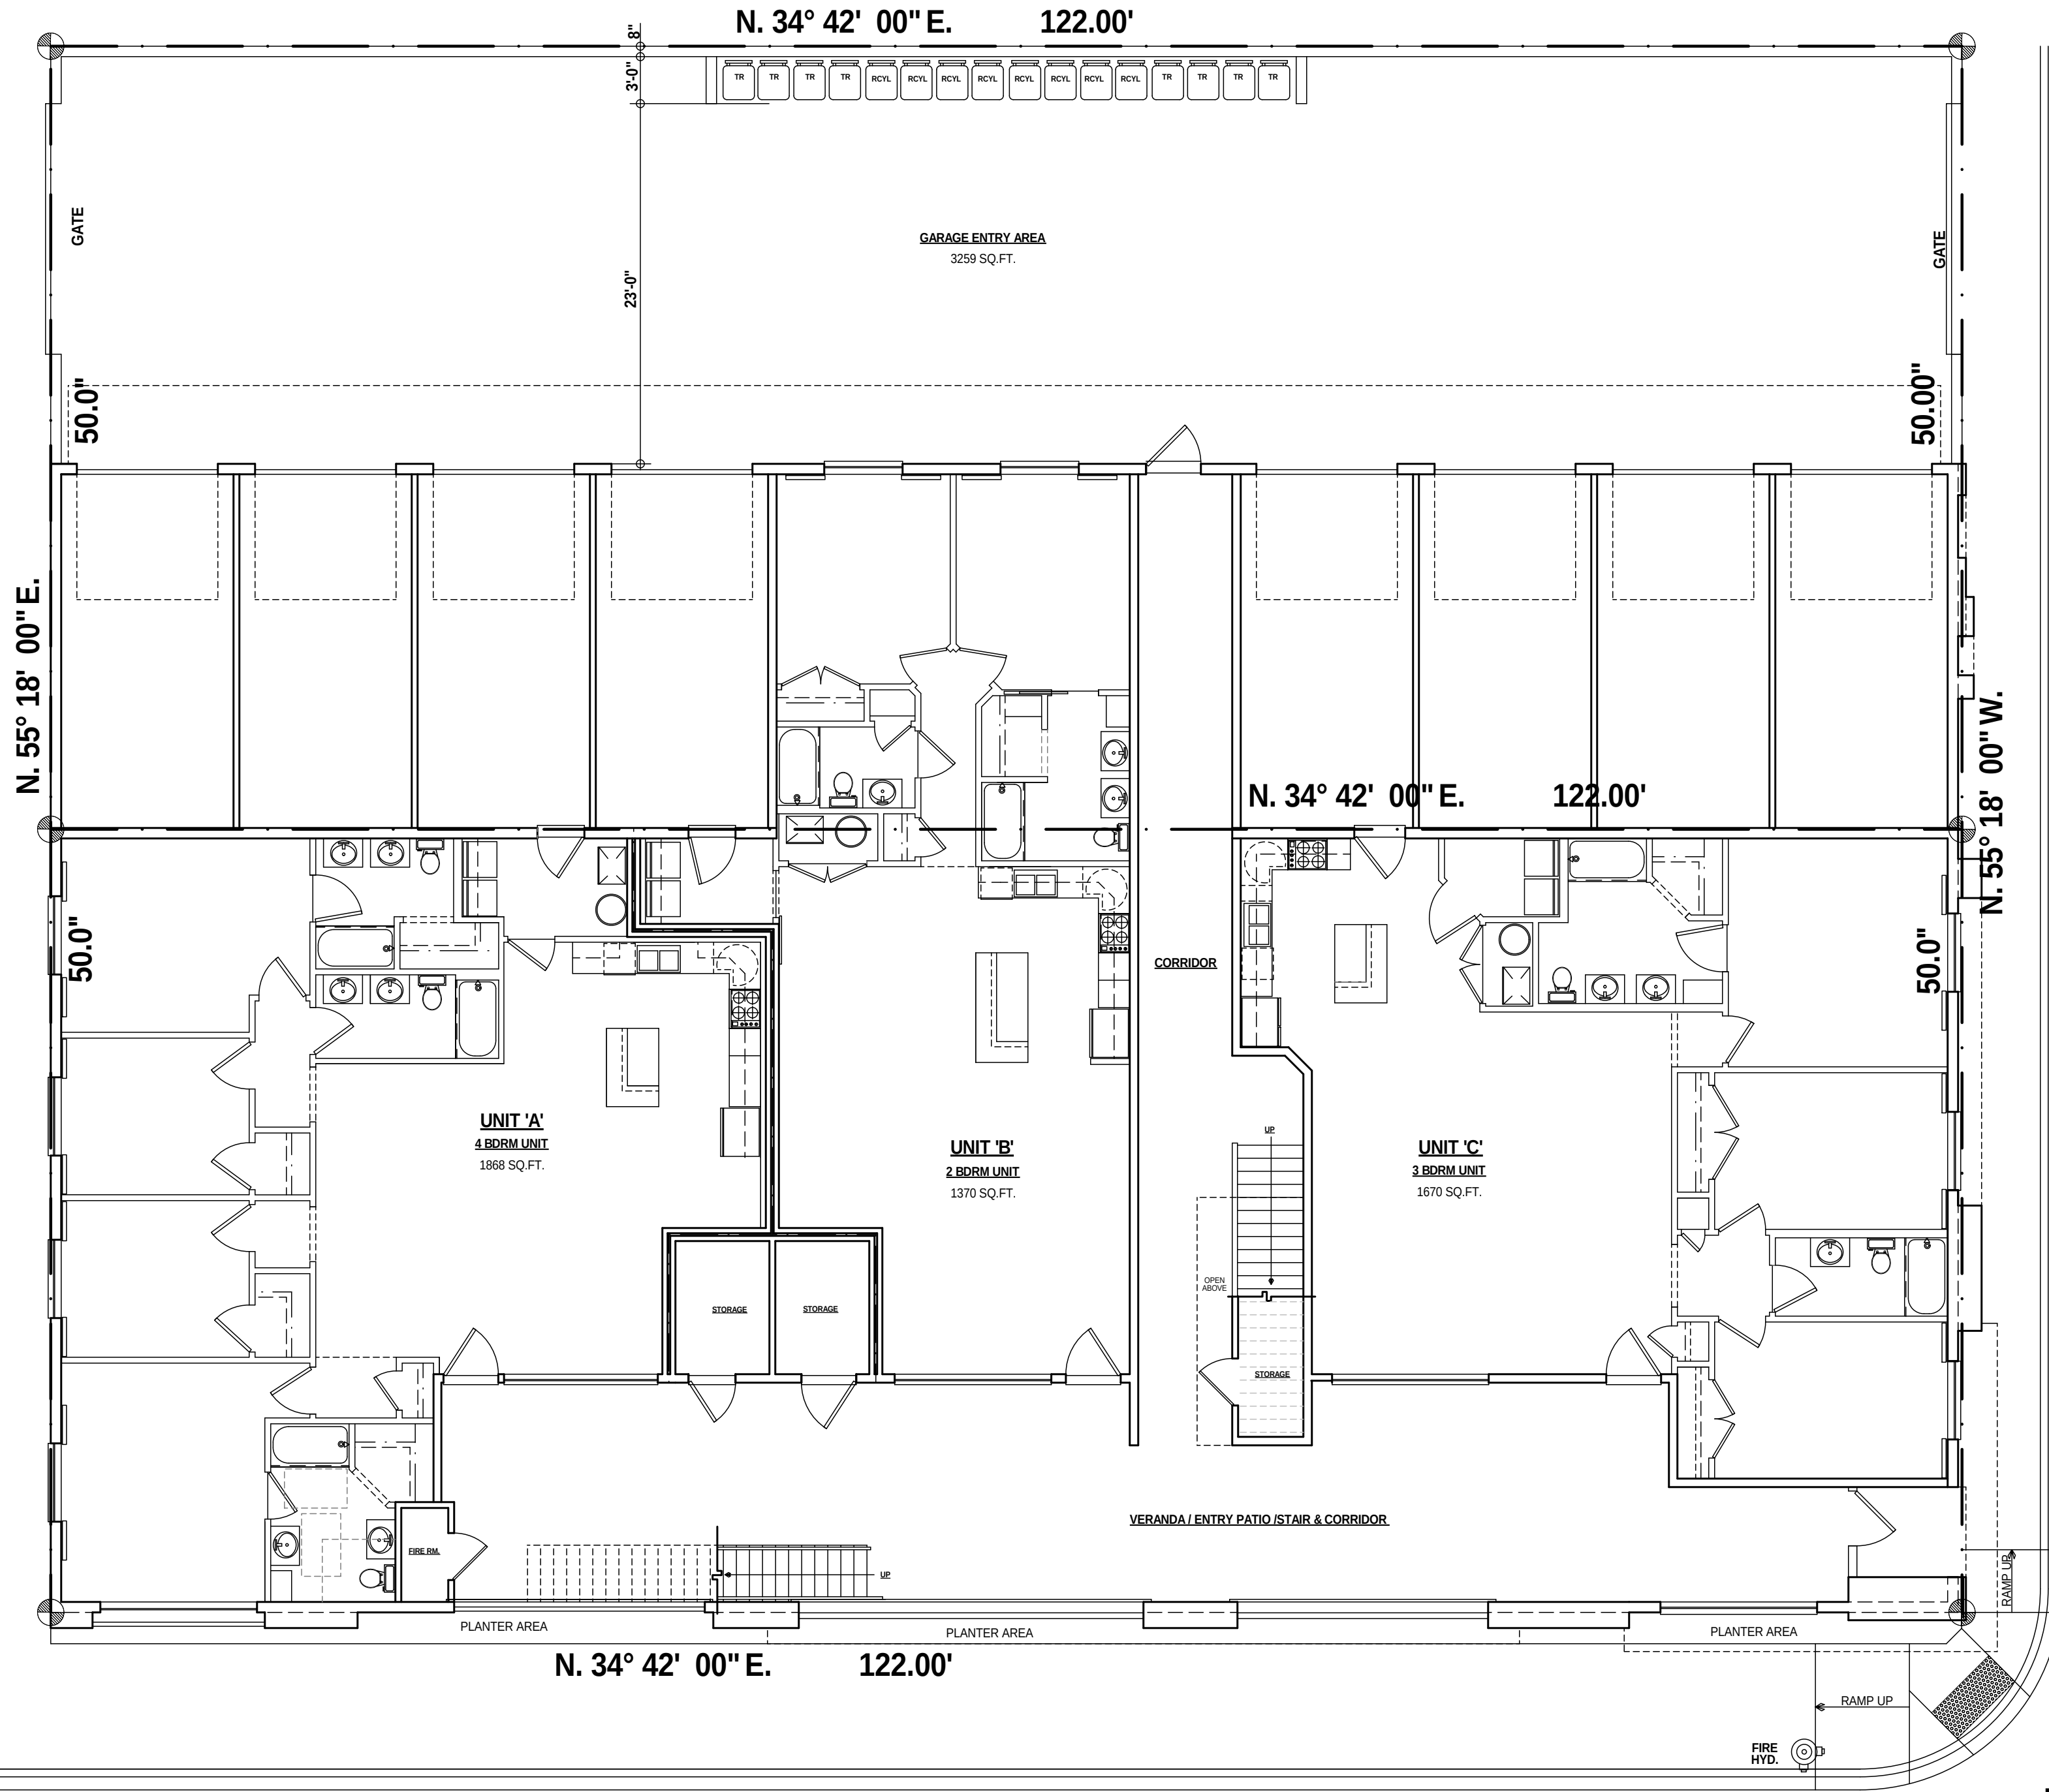

W. FRONT STREET

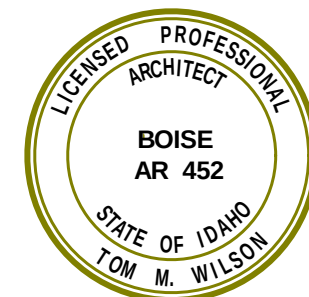

NEW SITE PLAN

BLOCK 108, LOTS 1-2.
1420 W. FRONT STREET,
BOISE, ADA COUNTY, IDAHO

SCALE: 1/8" = 1'-0"

date: 11/28/16
revised:

Sheet no:

S-1

wilson architectural
4961 BRADLEY, SUITE A
GARDEN CITY, IDAHO 83714
(208) 344 1800

VERRASO DOWN TOWN

Boise, Idaho