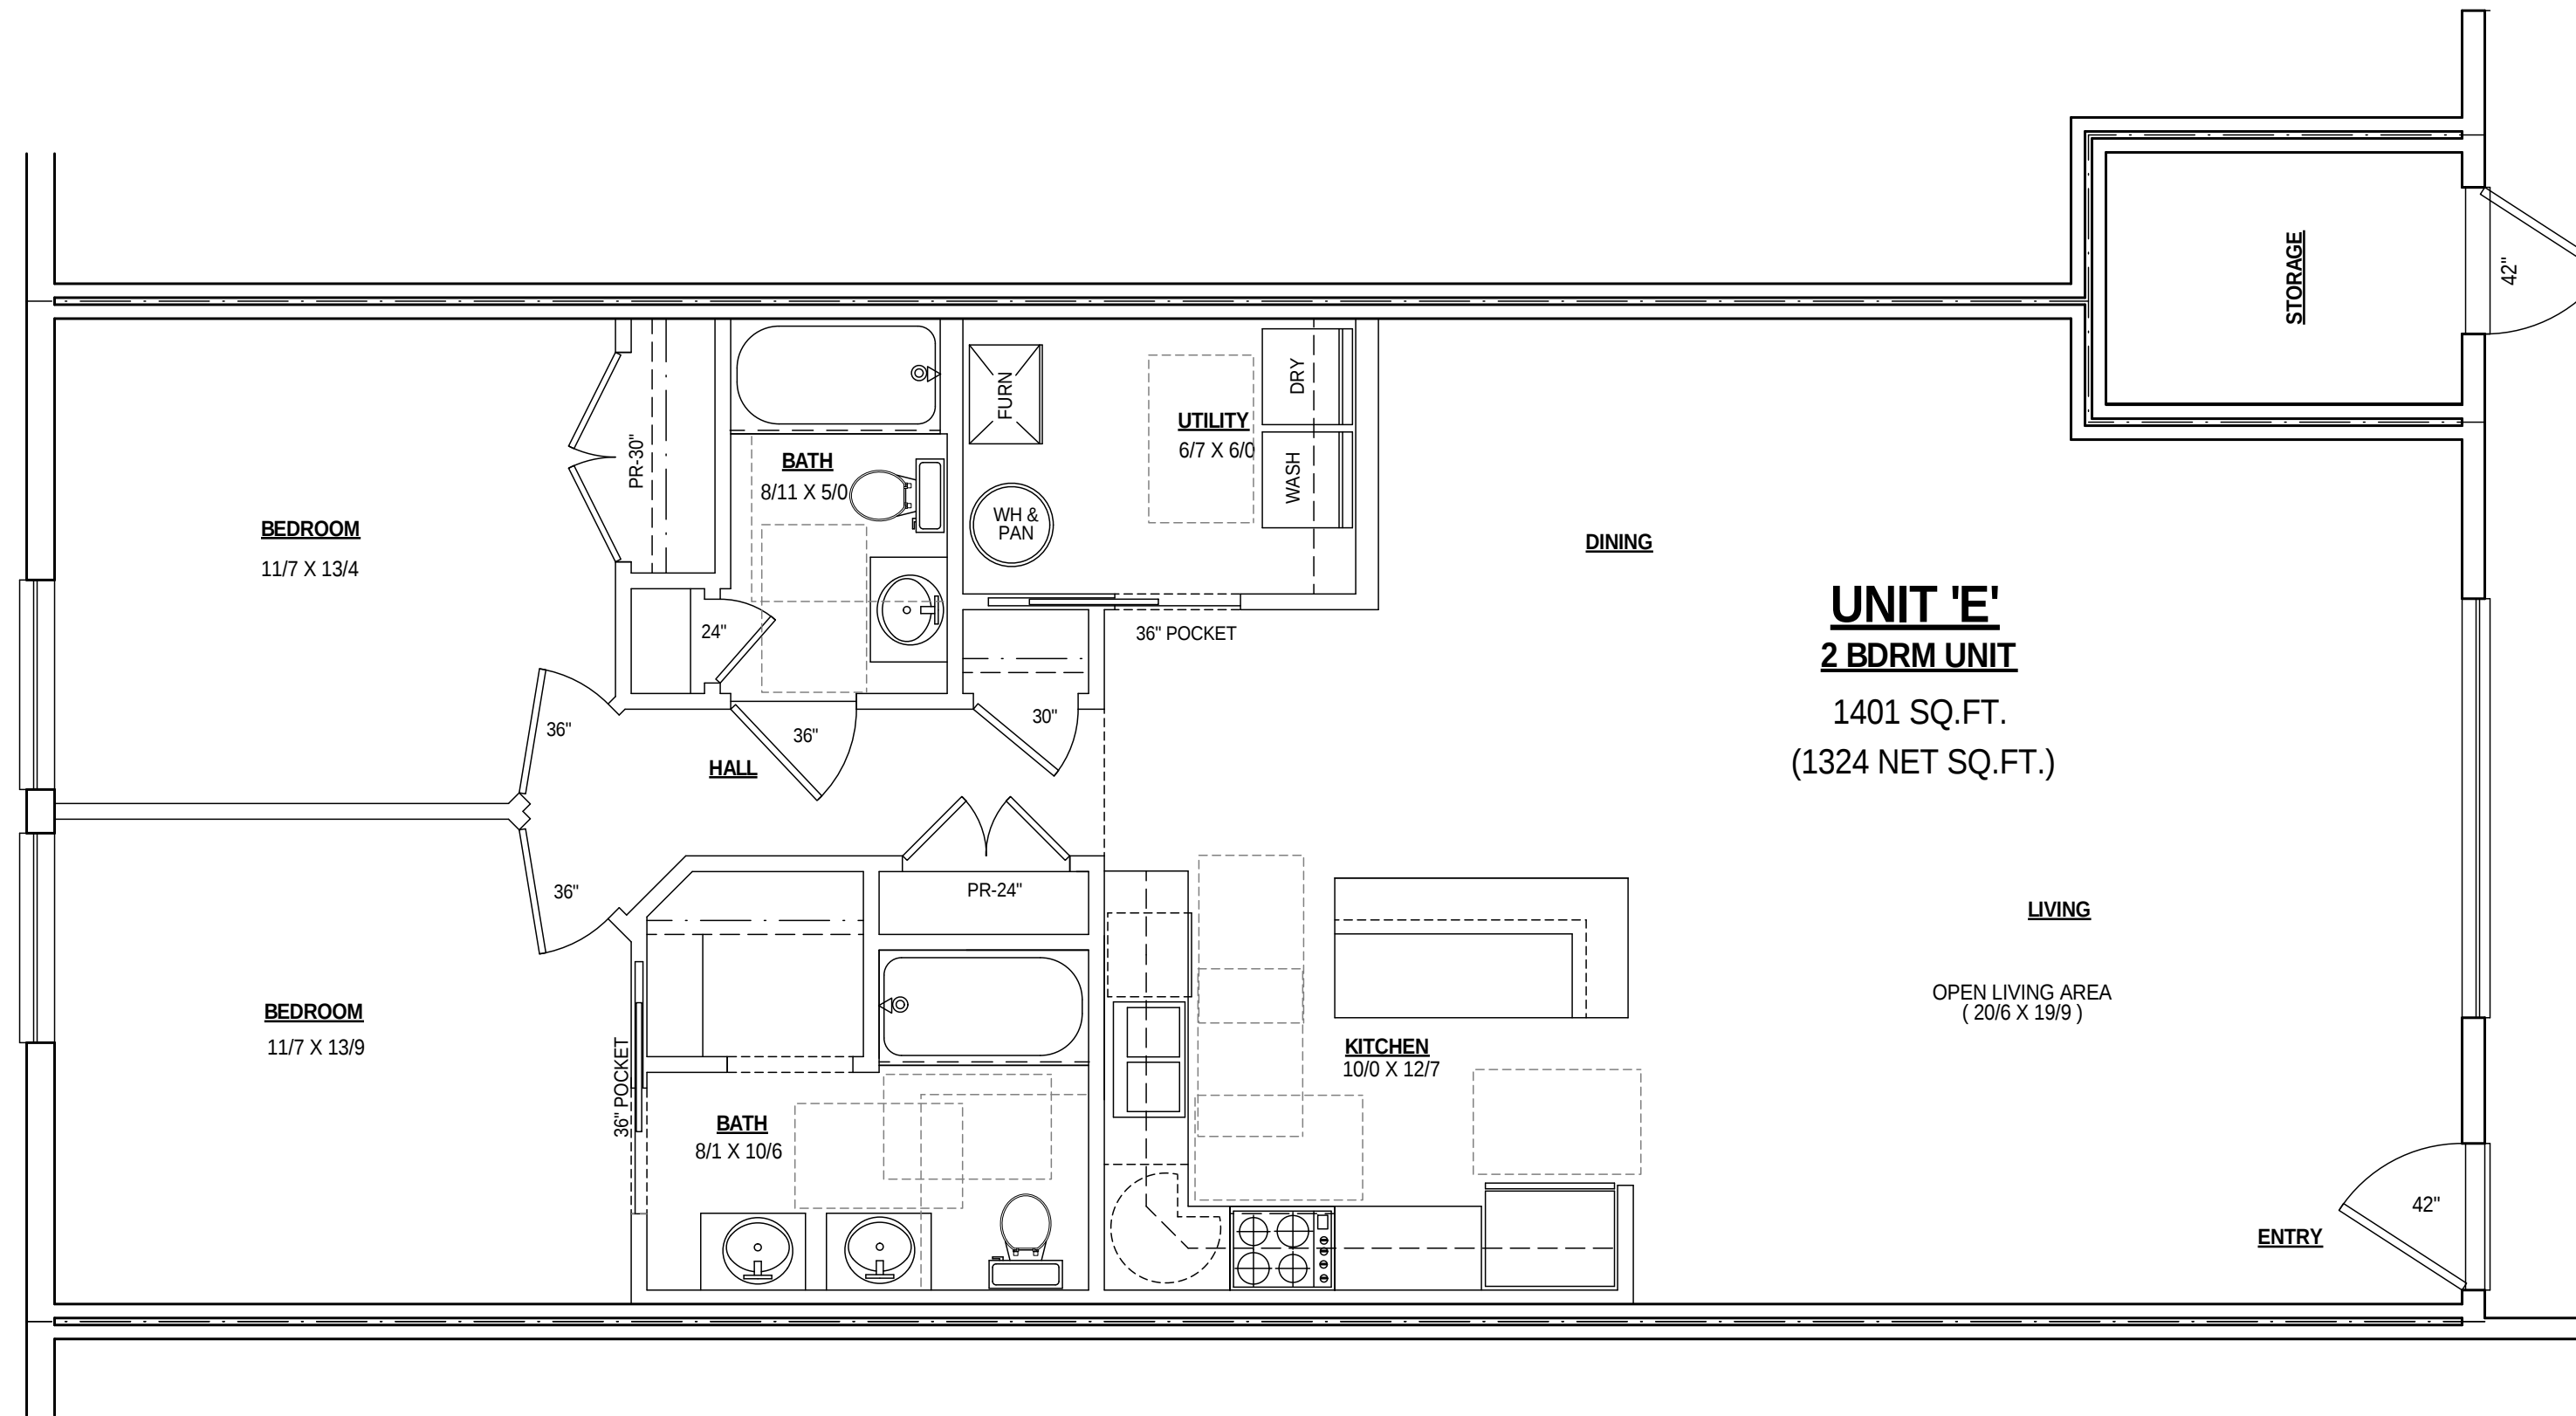


UNIT 'E' ~ FLOOR PLAN
SCALE: 1/4" = 1'-0"