


teamwork://bimserv-k2a/11211\_composite ELEVATIONS Monday, November 28, 2011 12:05 PM



1

WEST ELEVATION

SCALE: 1/16" = 1'-0"

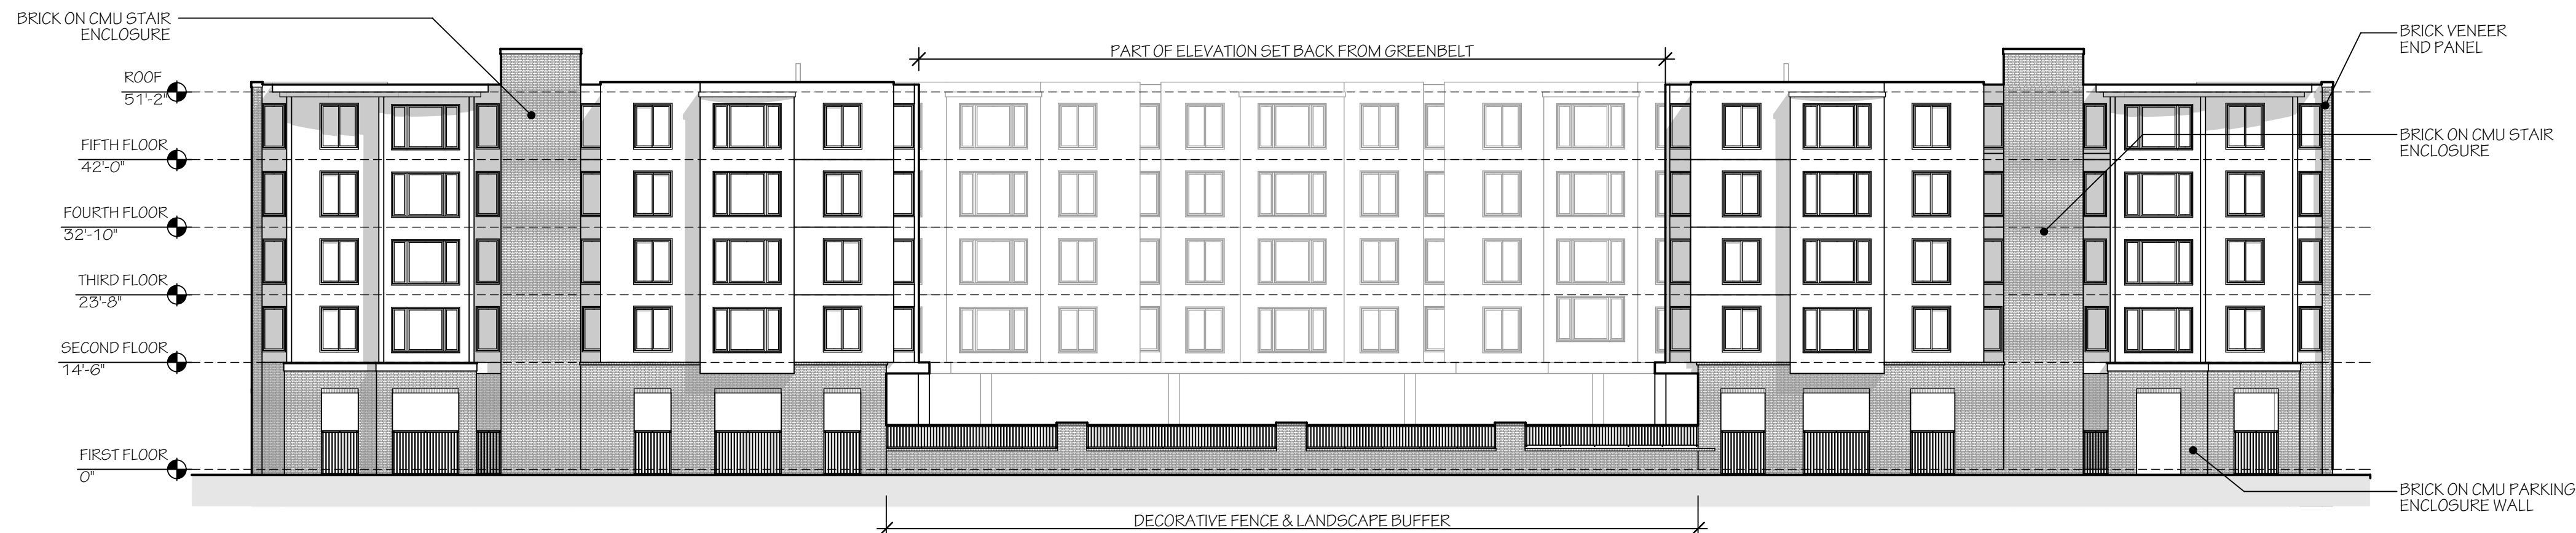

2

NORTH ELEVATION (GREENBELT ELEVATION)

SCALE: 1/16" = 1'-0"

11/29/11 CONDITIONAL USE APPLICATION / BOISE RIVER SYSTEM APPLICATION - NOT FOR CONSTRUCTION

**Kitchen & Associates Architectural Services, PA**  
Architecture  
Engineering  
Planning  
Interior Design

Collingswood, NJ  
756 Haddon Avenue - 08108  
Tel: 856.854.1880

Philadelphia, PA  
8 Penn Center  
1628 John F Kennedy Blvd 19103  
Suite 1600  
Tel: 215.985.0111

On the Web  
www.kitchenandassociates.com

|                               |          |
|-------------------------------|----------|
| Date                          | 11/29/11 |
| Job                           | 11211    |
| Drawn                         | TPB      |
| Revision                      | Date     |
| 11211_composite [bimserv-k2a] |          |



**River Edge Apartments**

1004 W. Royal Boulevard  
Boise, ID 83706

A6.2

ELEVATIONS