



1 Section 1  
1/8" = 1'-0"

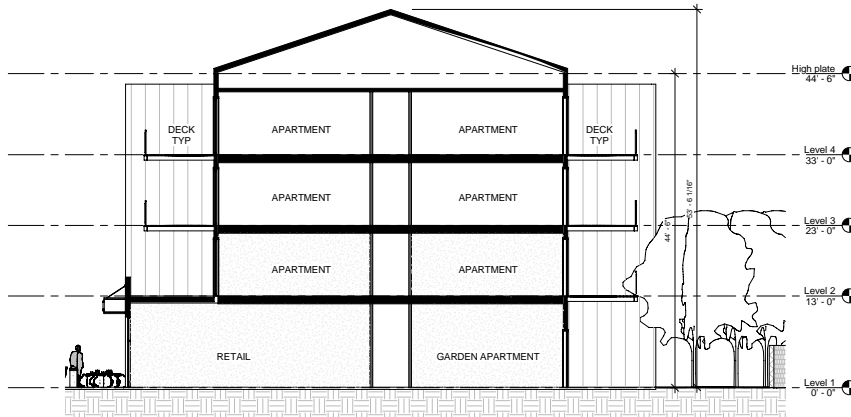

2 Section 2  
1/8" = 1'-0"



Levie Architectural Group  
an Idaho PLLC  
17711 Karen Drive, Encino, CA  
91316  
phone: 818-352-3227  
1977 275 1580  
email: LevieArch@me.com

 

Project Status  
Project Status

No.	Description	Date

Client: **916 Park Partners**  
Project Address: **916 Park Boise, ID**  
Project Name: **916 Park**

SECTIONS

Project number	916park
Date	Issue Date
Drawn by	Author
Checked by	Checker

**A-4**

Scale: 1/8" = 1'-0"  
Plot Date: 12/27/2011 10:05:45 AM



1 East Front  
1/16" = 1'-0"




2 West Elevation  
1/16" = 1'-0"



3 Park Elevation  
1/16" = 1'-0"




4 North Elevation  
1/16" = 1'-0"

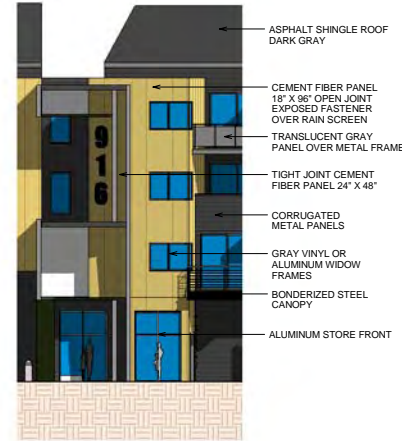

5 Callout of East Front  
1/8" = 1'-0"



Levis Architectural Group  
an Idaho PLLC  
17711 Karen Drive, Encino, CA  
91436  
phone: 818-350-3507  
1997-275-1580  
email: Levis@archtime.com

 

Project Status

No.	Description	Date

Client:	916 Park Partners
Project Address:	916 Park Boise, ID
Project Name:	916 Park

ELEVATIONS	
Project number	916park
Date	Issue Date
Drawn by	Author
Checked by	Checker
<b>A-5</b>	
Scale	As indicated
Plot Date:	12/27/2011 10:06:23 AM



Levie Architectural Group  
 40 Idaho, PLLC  
 17711 Karen Drive, Encino, CA  
 91436  
 phone: 818-352-3227  
 818-352-3282  
 email: LevieArch@aol.com



Project Status  
 Project Status

No.	Description	Date

Client: **916 Park Partners**  
 Project Address: **916 Park Boise, ID**  
 Project Name: **916 Park**

**VIEWS**

Project number: **916park**  
 Date: \_\_\_\_\_ Issue Date: \_\_\_\_\_  
 Drawn by: \_\_\_\_\_ Author: \_\_\_\_\_  
 Checked by: \_\_\_\_\_ Checker: \_\_\_\_\_

**A-6**

Scale: \_\_\_\_\_  
 Plot Date: 12/27/2011 10:06:55 AM



① 3D View 9



③ 3D View 5



② 3D View 4



④ 3D View 8