


teamwork\j\jimserv-k2a\11211_composite FIRST FLOOR PLAN Friday, January 20, 2012 4:47 PM

1

1

FIRST FLOOR PLAN

SCALE: 1/16" = 1'-0"

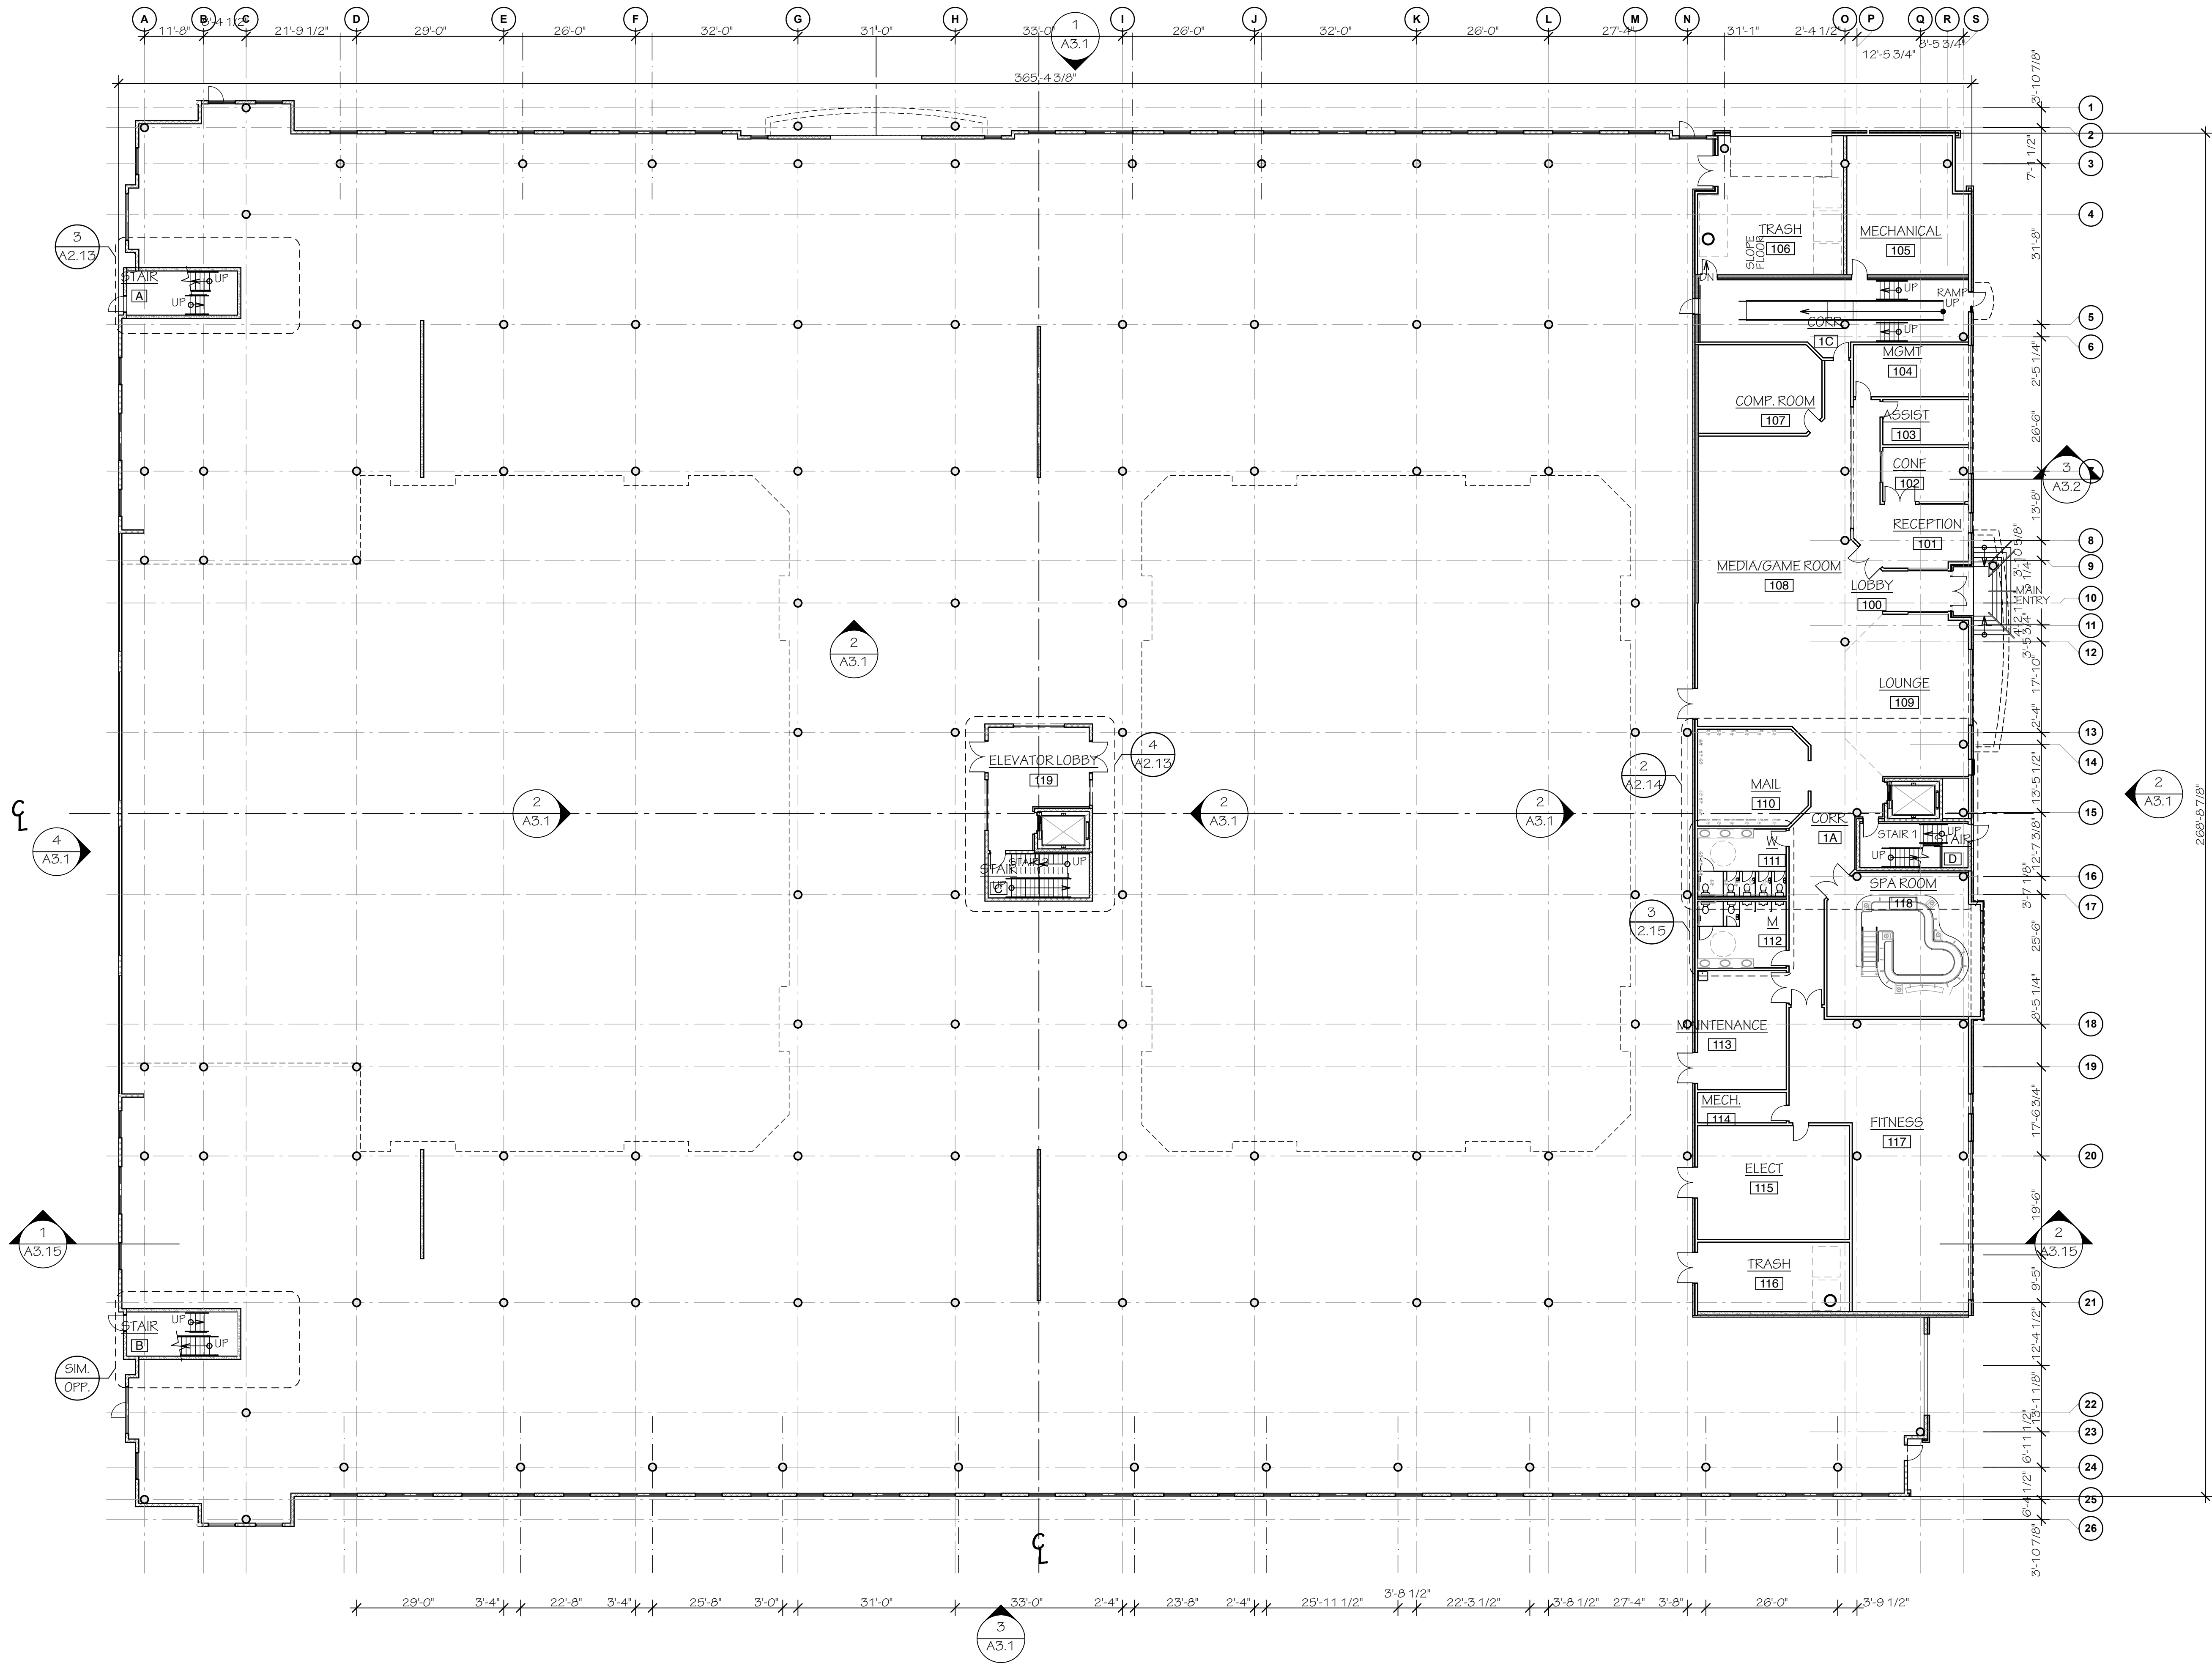

Architecture
Engineering
Planning
Interior Design

Collingswood, NJ
756 Haddon Avenue - 08108
Tel: 856.854.1880

Philadelphia, PA
8 Penn Center
1628 John F Kennedy Blvd- 19103
Suite 1600
Tel: 215.985.0111

On the Web
www.kitchenandassociates.com

Date	01/20/12
Job	11211
Drawn	
Revision	Date
11211_composite [bimserv-k2a]	

Michael's
ORGANIZATION

Together We Build Communities

01/10/12 - DESIGN REVIEW APPLICATION

RIVER EDGE APARTMENTS
1004 W. Royal Boulevard
Boise, ID 83706

A1.1

FIRST FLOOR PLAN