

NOT FOR CONSTRUCTION

erated ARCHITECTS, PA  
405 main street, suite 202, boise, idaho 83702  
(208) 331-8801 fax 331-8803 e-mail: erated@eratedarchitect.com

This document is the property of erated ARCHITECTS and is protected by U.S. and international laws. Use, reproduction, or modification of this document without first obtaining the written permission of erated architects is prohibited. This document may not be used in any unauthorized manner. © 2012

capitol + front st.  
300 s. capitol blvd.  
boise, idaho 83702


revision:

project: 120903  
date: 11.13.12  
drawn: alm  
checked: ae


design review

exterior elevations


a3.11

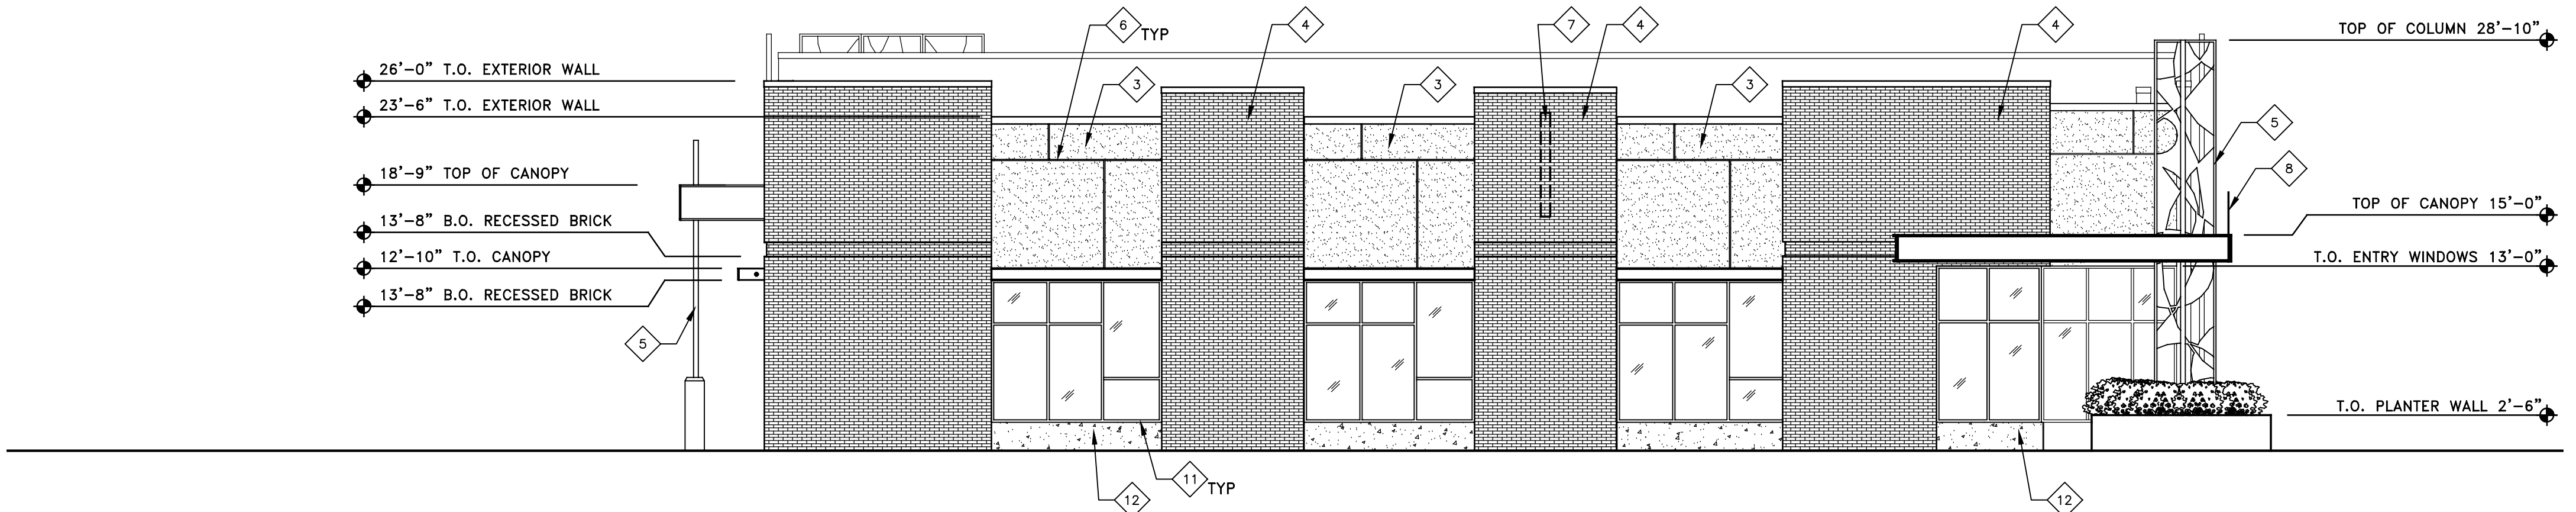


retail 1 north elevation  
SCALE: 1/8" = 1'-0"

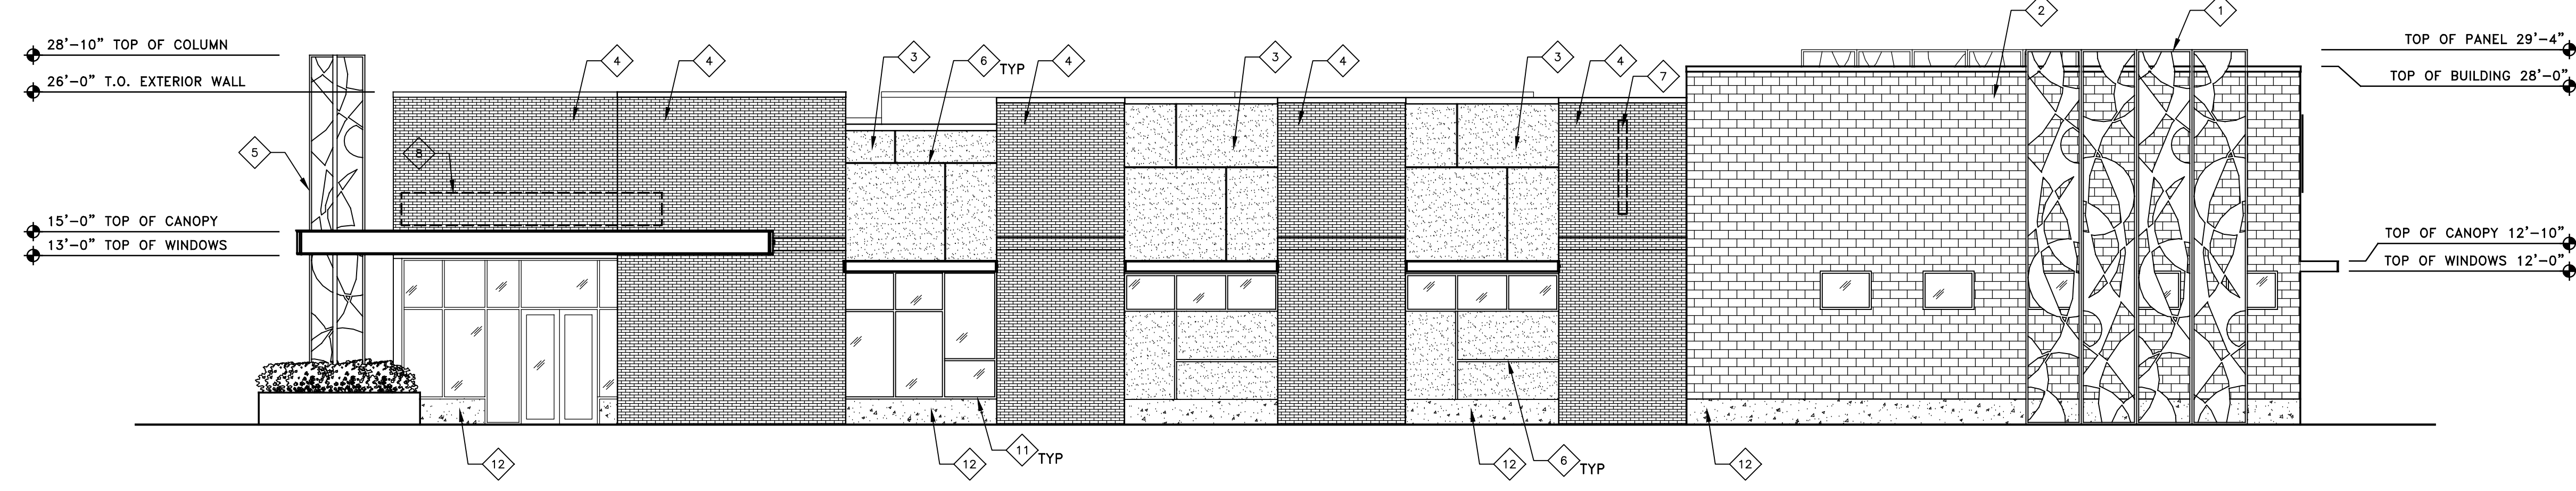

retail 1 west elevation  
SCALE: 1/8" = 1'-0"

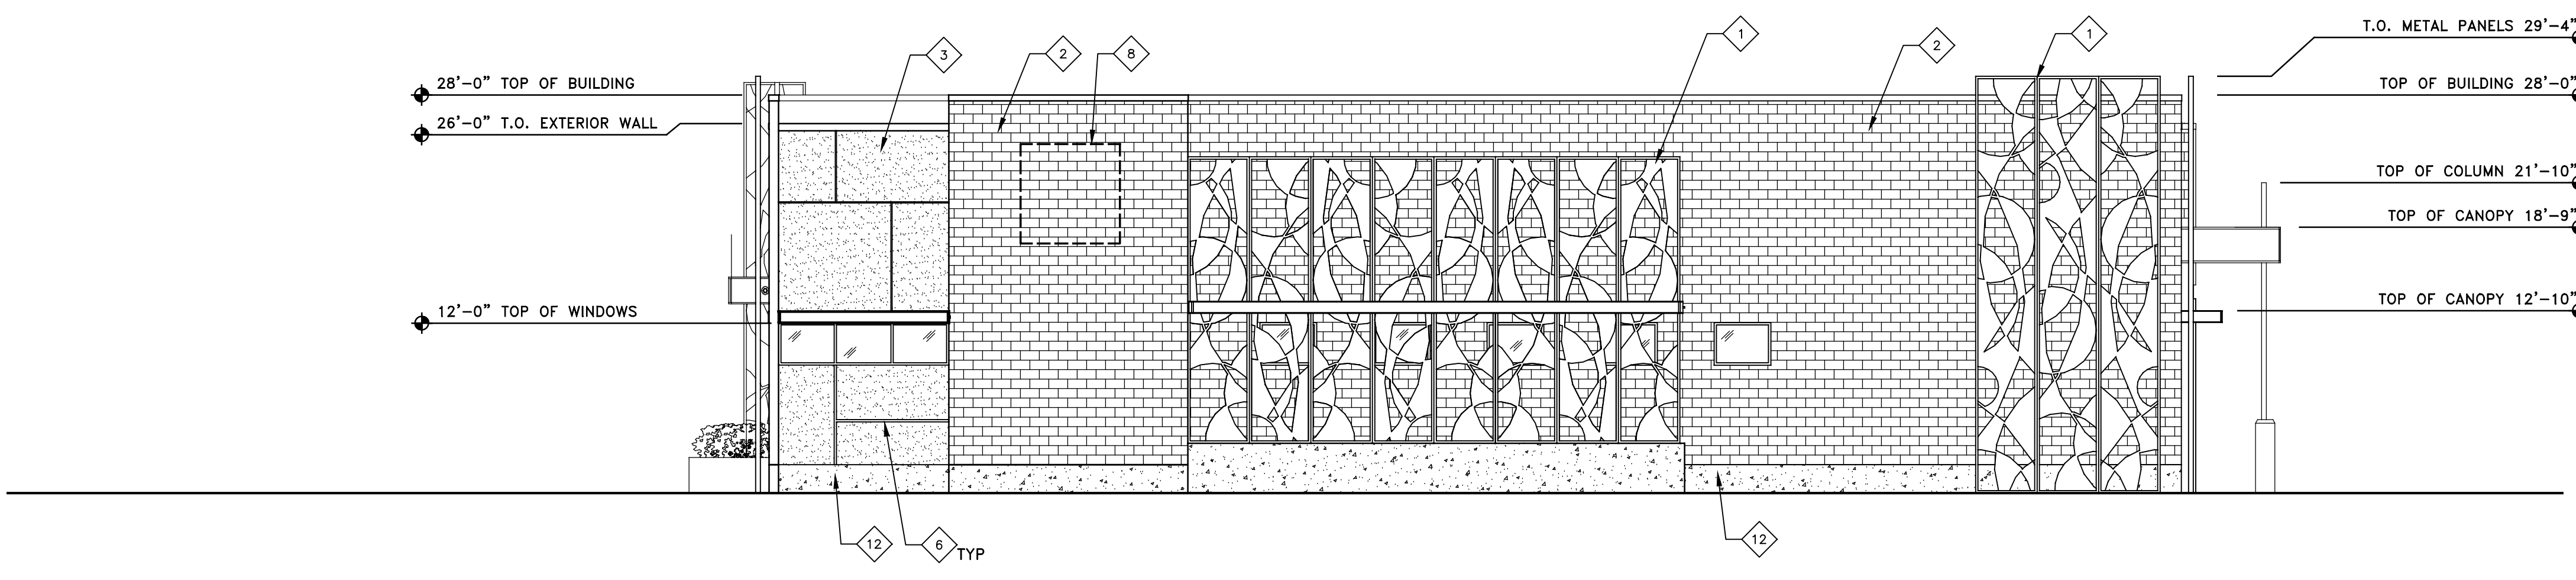

retail 1 south elevation  
SCALE: 1/8" = 1'-0"

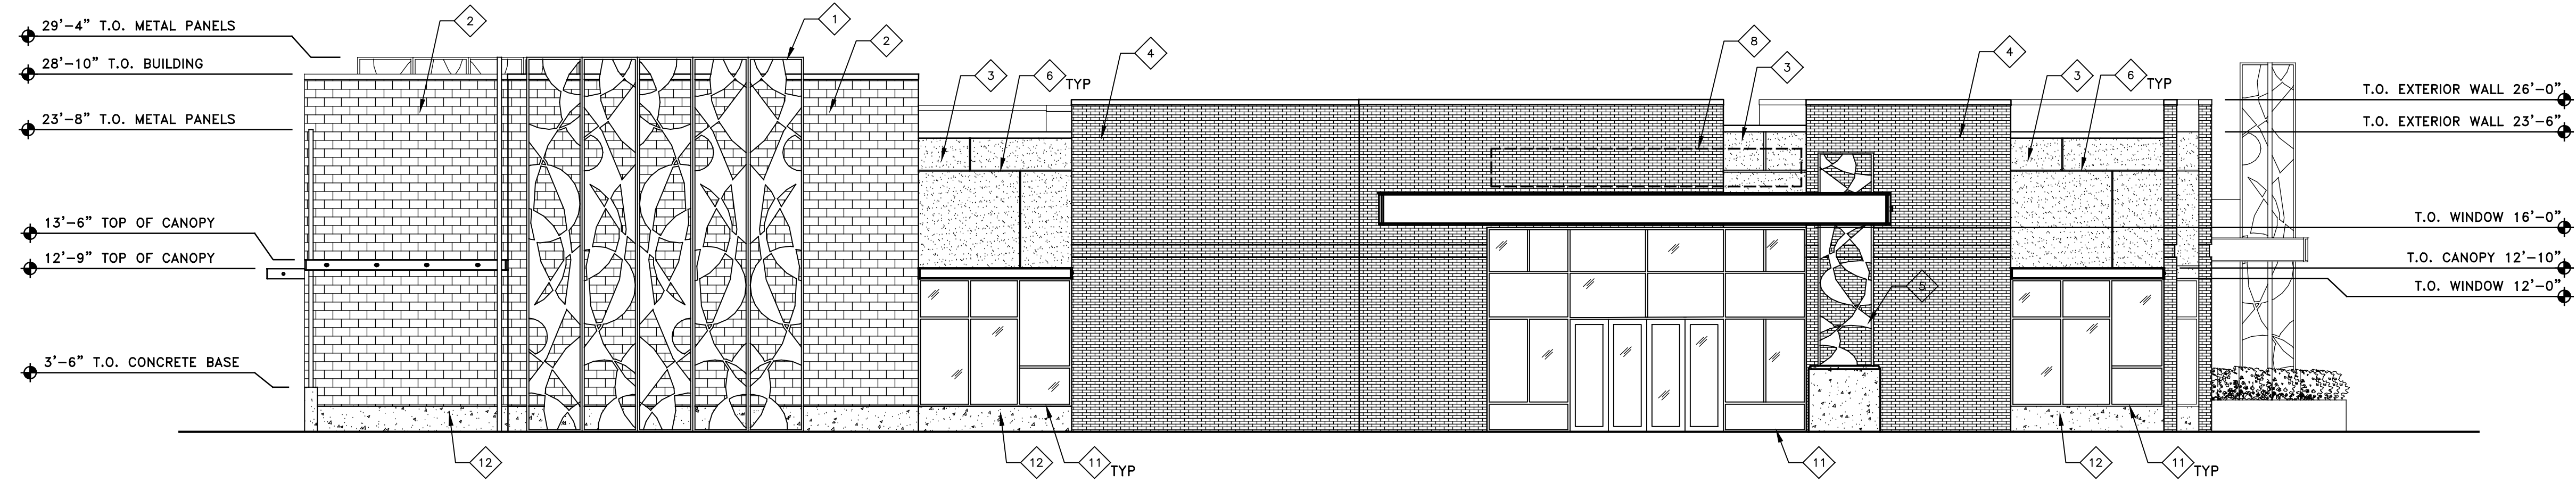

retail 1 east elevation  
SCALE: 1/8" = 1'-0"

- ◆ **keynotes:**
1. METAL PANELS, WITH CUT OUTS, PAINTED BROWN TO MATCH METAL PANEL SIDING.
  2. CMU BLOCK, 8X8X16, BASALITE, HONED FACE SABLE GF.
  3. METAL PANEL SIDING, ALUMINUM, AUTUMN BROWN.
  4. BRICK, STANDARD SIZE, INTERSTATE BRICK, MIDNIGHT BLACK MATTE FINISH.
  5. METAL PANEL COLUMN, CUT OUTS, PAINTED BROWN TO MATCH METAL PANEL SIDING.
  6. METAL REVEAL JOINT
  7. SIGNAGE LOCATION, BLADE SIGNS
  8. SIGNAGE LOCATION, BUILDING SIGNS
  9. STUCCO, PAINTED B.M. CHARLESTON BROWN
  10. STUCCO REVEAL JOINT
  11. WINDOW & DOOR FRAME, ALUMINUM, DARK BRONZE
  12. 24" CONCRETE BASE, NATURAL FINISH

**general notes:**  
THESE CONCEPTUAL ELEVATIONS ARE FOR PRELIMINARY PLANNING PURPOSES ONLY; BUILDING SPECIFIC INFORMATION SUCH AS SQ.FT., DIMENSIONS, MATERIAL LOCATION, ETC. MUST BE VERIFIED BEFORE RELYING ON FOR CONSTRUCTION.

NOT FOR CONSTRUCTION

erated ARCHITECTS, PA  
 407 main street, suite 202, boise, idaho 83702  
 (208) 331-9801 fax 331-9803 e-mail: erated@eratedarchitect.com

This document is the property of erated ARCHITECTS and is protected by U.S. and international laws. Use, reproduction, or modification of this document without first obtaining the written permission of erated architects is prohibited. This document may not be used in any unauthorized manner. © 2012

capitol + front st.  
 300 s. capitol blvd.  
 boise, idaho 83702


revision:

project: 120903  
 date: 11.13.12  
 drawn: alm  
 checked: ae

design review


exterior elevations

a3.12

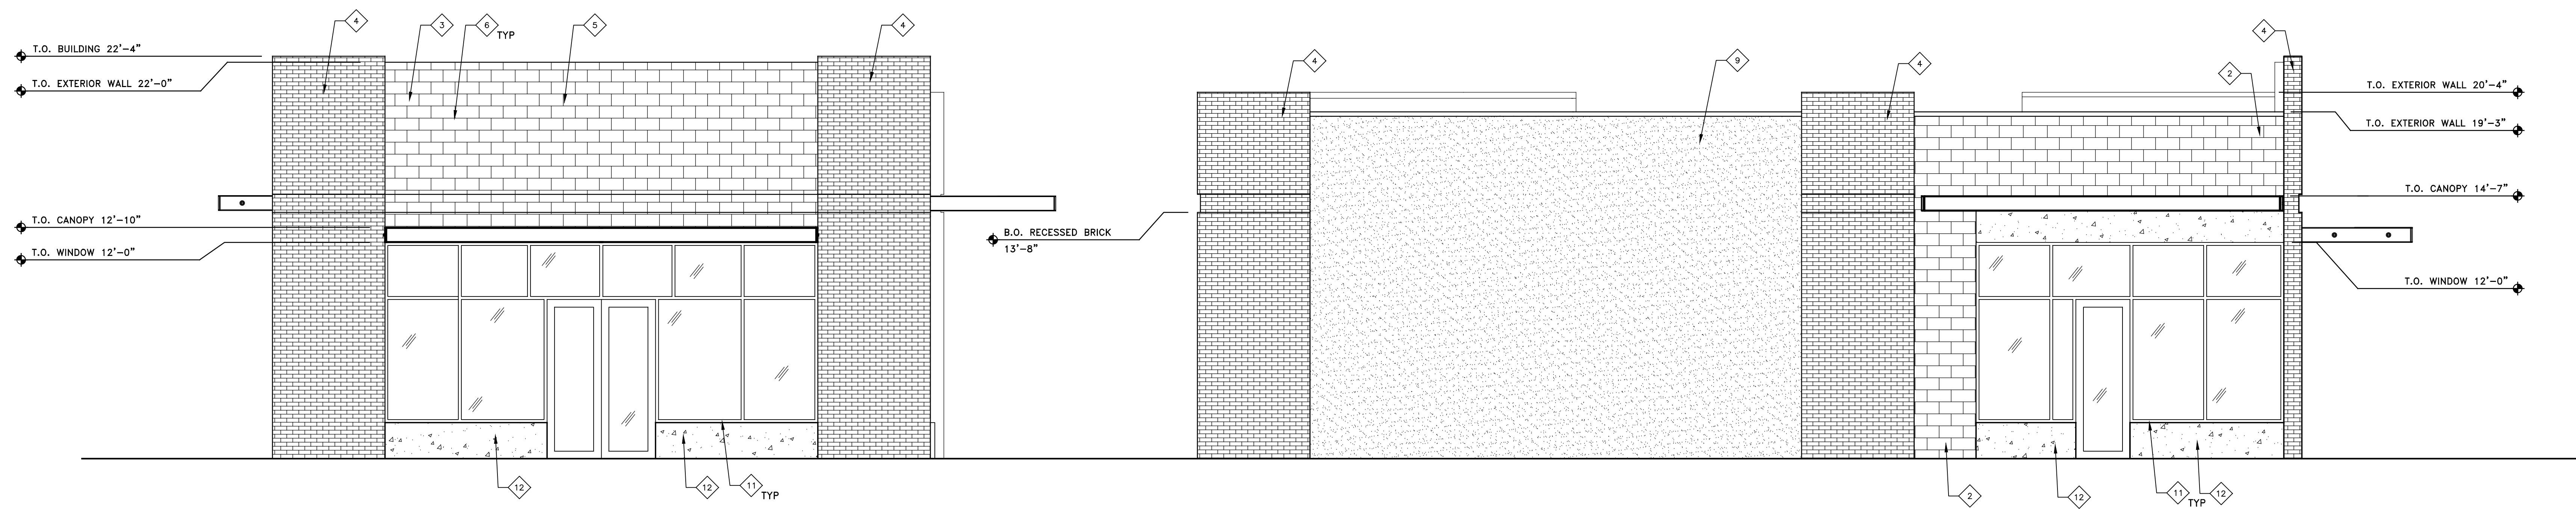

pad 1 east elevation  
 SCALE: 1/4" = 1'-0"

pad 1 south elevation  
 SCALE: 1/4" = 1'-0"

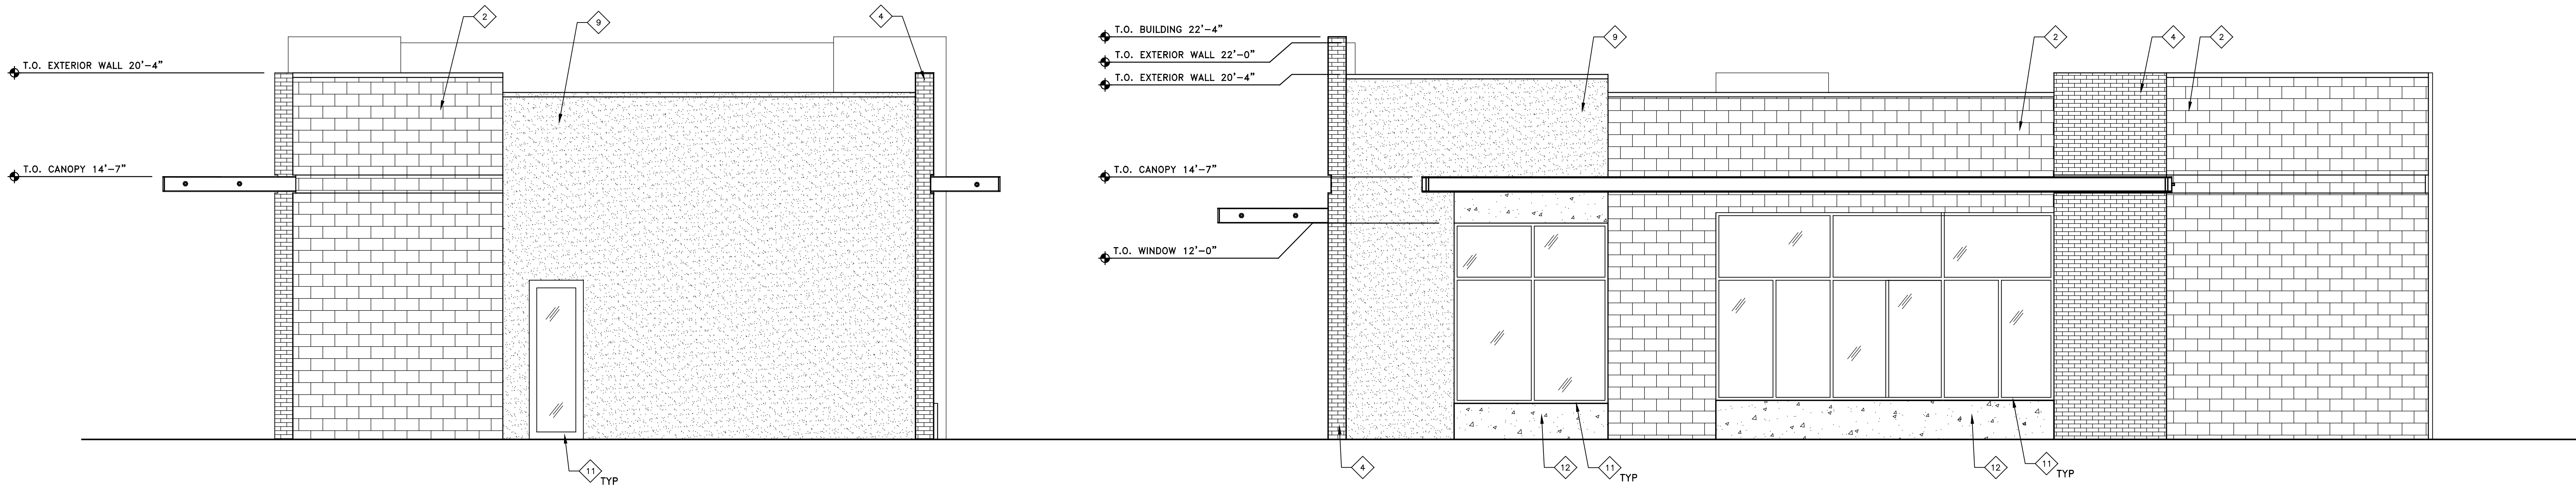

pad 1 west elevation  
 SCALE: 1/4" = 1'-0"

pad 1 north elevation  
 SCALE: 1/4" = 1'-0"

- ◆ keynotes:
- METAL PANELS, WITH CUT OUTS, PAINTED BROWN TO MATCH METAL PANEL SIDING.
  - CMU BLOCK, 8X8X16, BASALITE, HONED FACE SABLE GF.
  - METAL PANEL SIDING, ALUMINUM, AUTUMN BROWN.
  - BRICK, STANDARD SIZE, INTERSTATE BRICK, MIDNIGHT BLACK MATTE FINISH.
  - METAL PANEL COLUMN, CUT OUTS, PAINTED BROWN TO MATCH METAL PANEL SIDING.
  - METAL REVEAL JOINT
  - SIGNAGE LOCATION, BLADE SIGNS
  - SIGNAGE LOCATION, BUILDING SIGNS
  - STUCCO, PAINTED B.M. CHARLESTON BROWN
  - STUCCO REVEAL JOINT
  - WINDOW & DOOR FRAME, ALUMINUM, DARK BRONZE
  - 24" CONCRETE BASE, NATURAL FINISH

general notes:  
 THESE CONCEPTUAL ELEVATIONS ARE FOR PRELIMINARY PLANNING PURPOSES ONLY; BUILDING SPECIFIC INFORMATION SUCH AS SQ.FT., DIMENSIONS, MATERIAL LOCATION, ETC. MUST BE VERIFIED BEFORE RELYING ON FOR CONSTRUCTION.

NOT FOR CONSTRUCTION

erated ARCHITECTS, PA  
 405 main street, suite 202, boise, idaho 83702  
 (208) 331-9801 fax 331-9803 e-mail: erated@eratedarchitect.com


This document is the property of erated ARCHITECTS and is protected by U.S. and international laws. Use, reproduction, or modification of this document without first obtaining the written permission of erated architects is prohibited. This document may not be used in any unauthorized manner. © 2012

capitol + front st.  
 300 s. capitol blvd.  
 boise, idaho 83702


revision:

project: 120903  
 date: 11.13.12  
 drawn: alm  
 checked: ae  
 design review


exterior elevations  
 a3.13

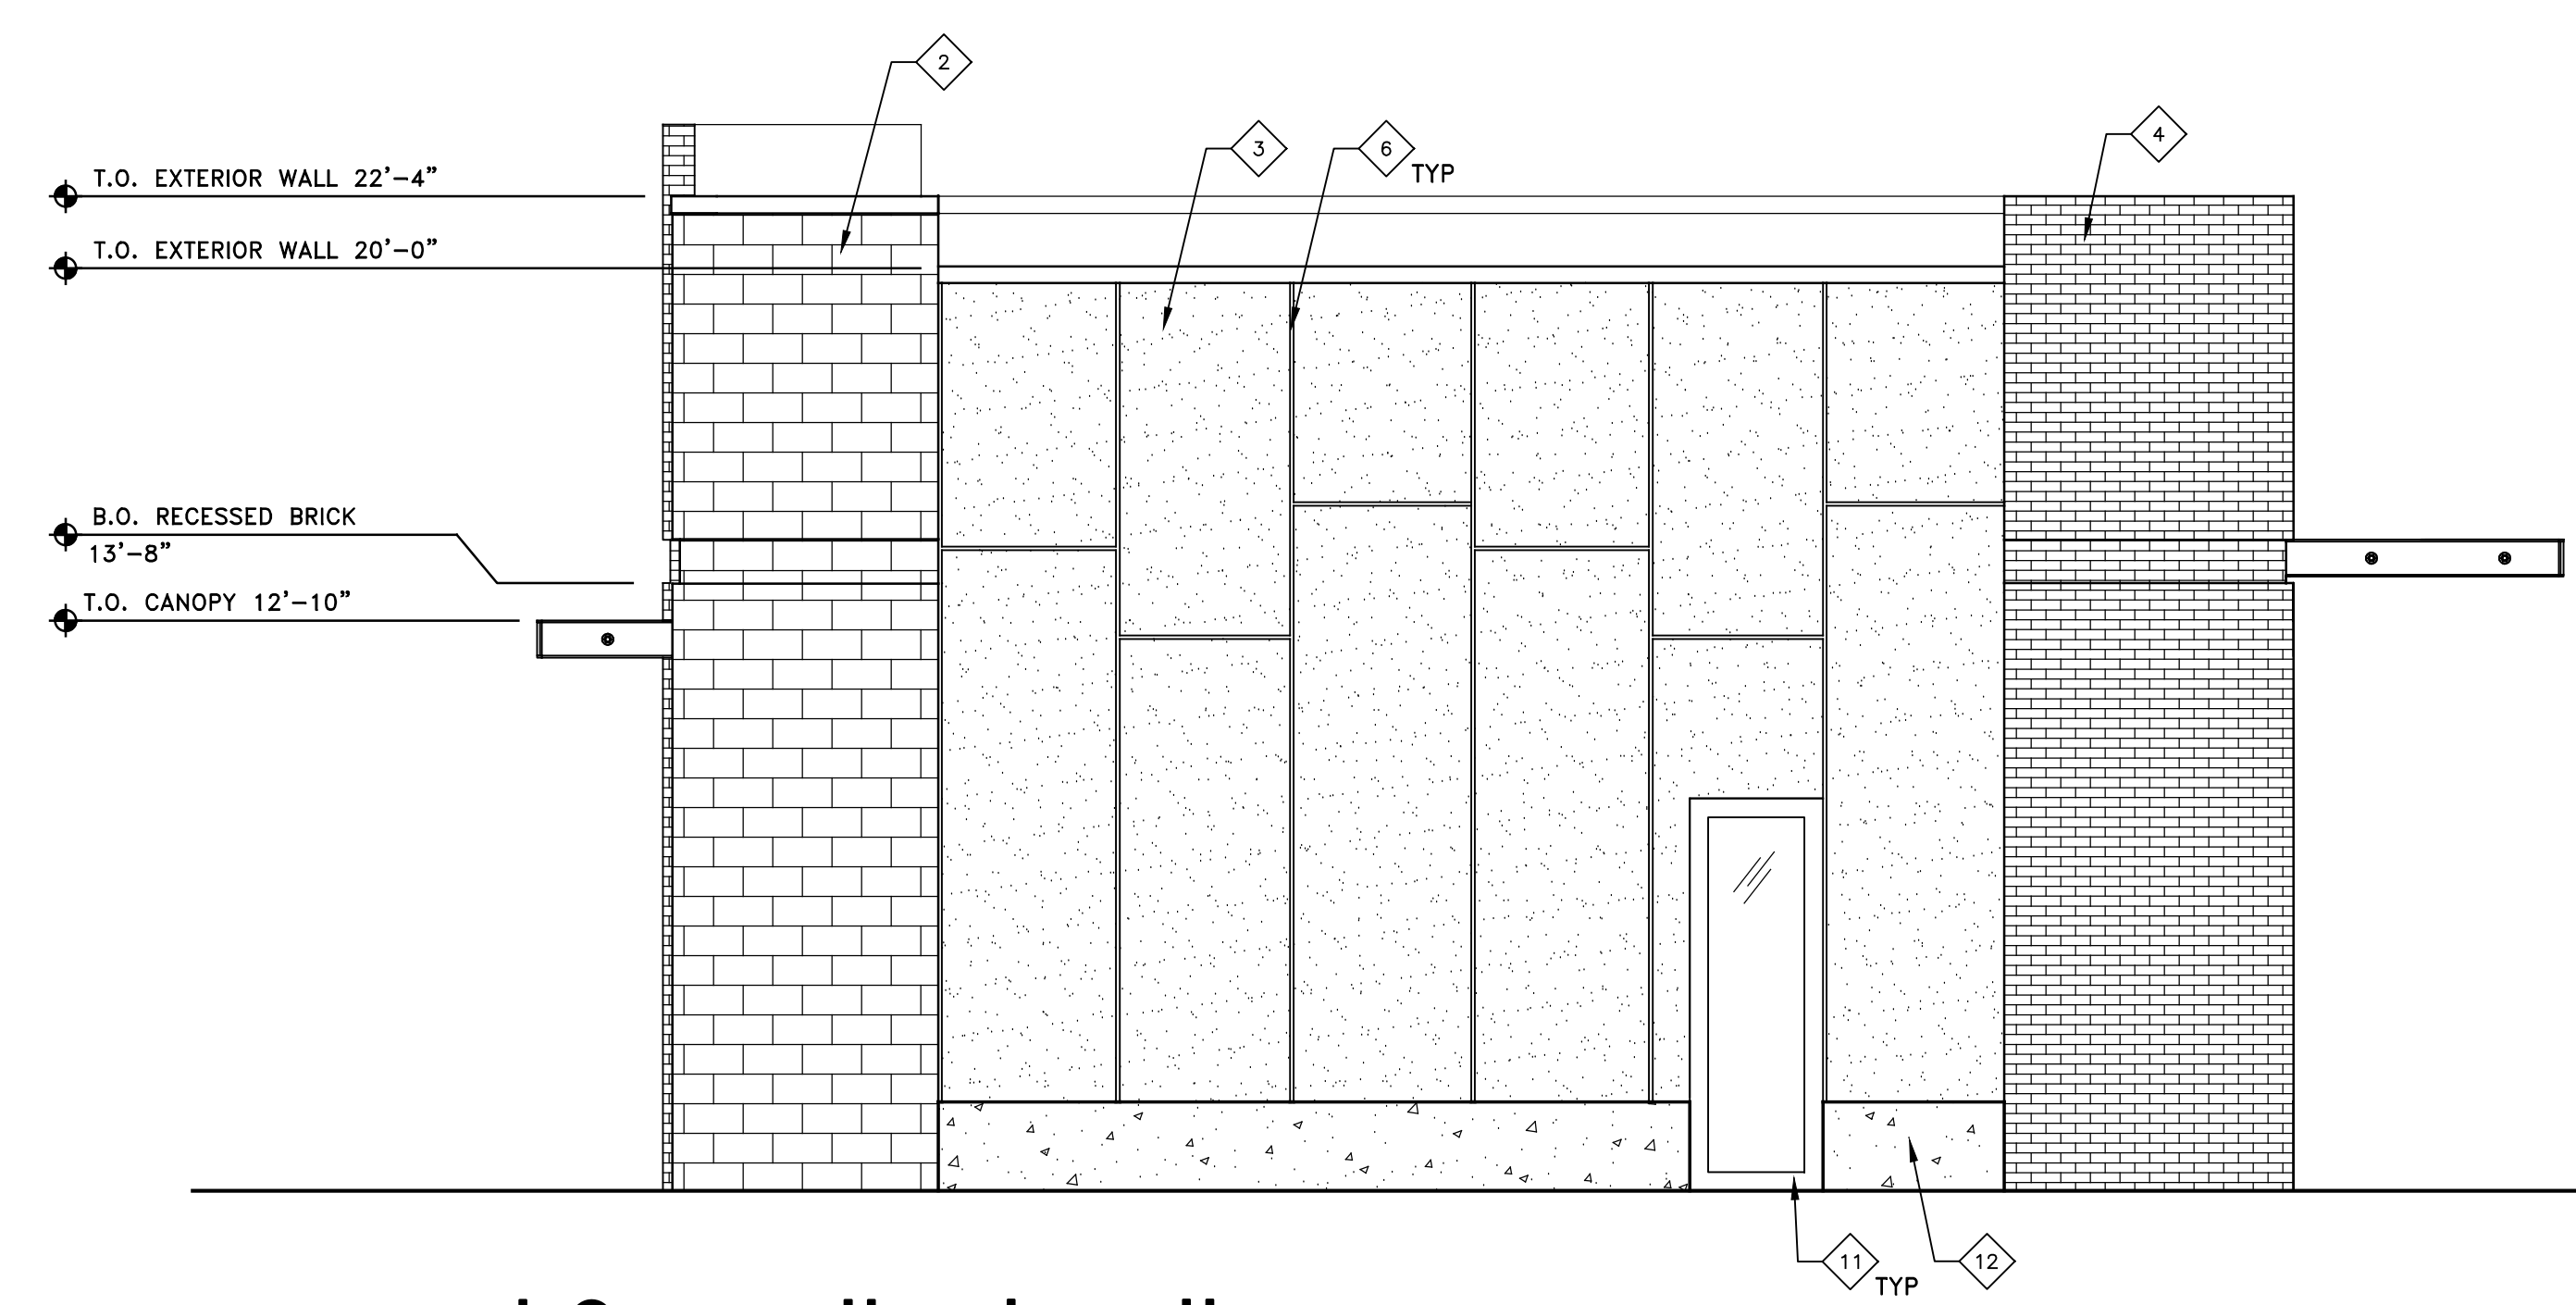


pad 2 south elevation  
 SCALE: 1/4" = 1'-0"

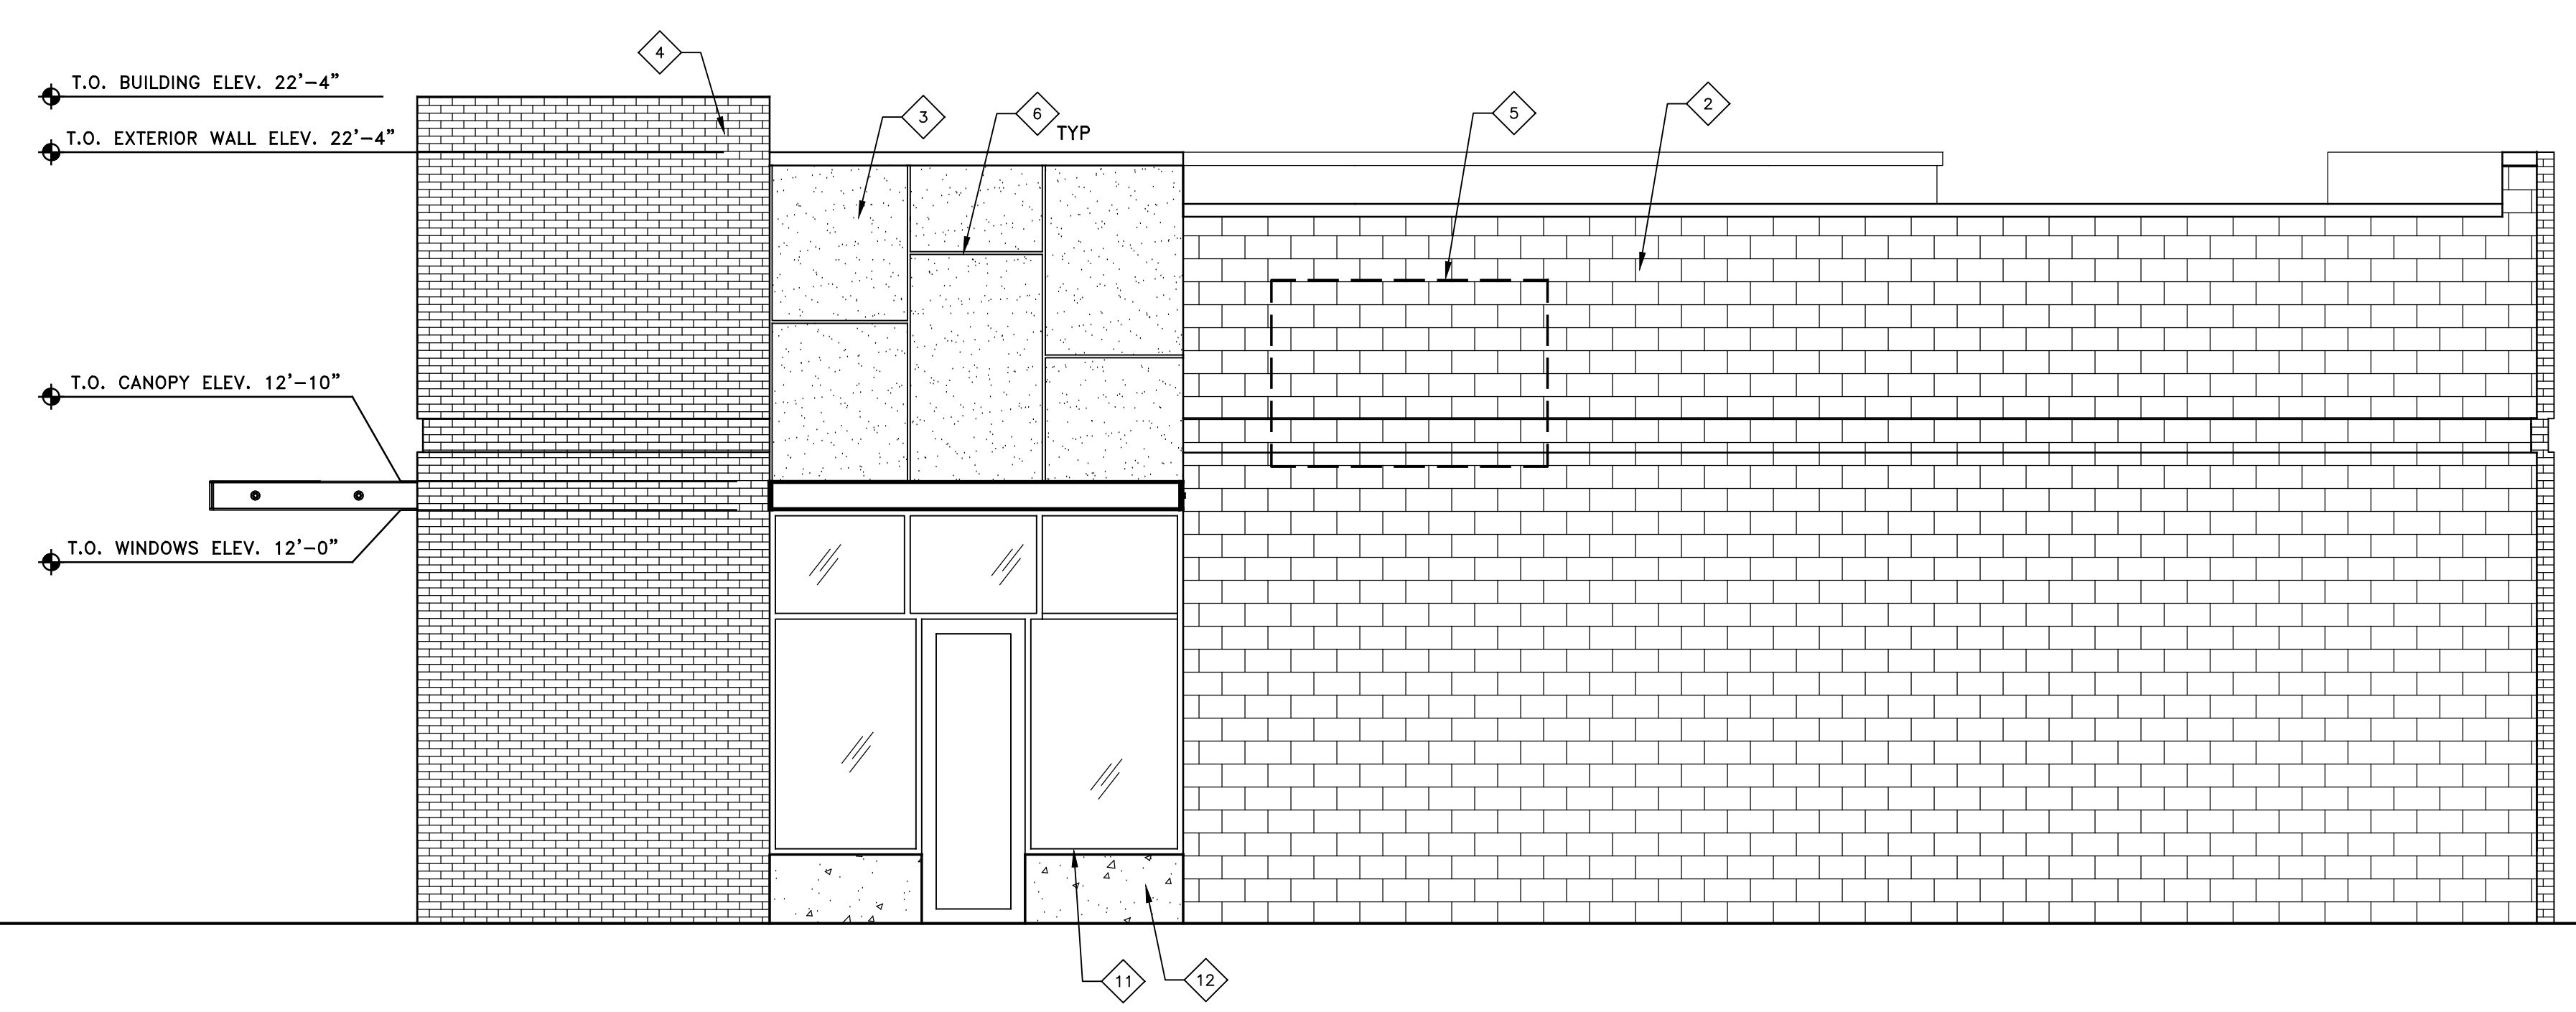

pad 2 west elevation  
 SCALE: 1/4" = 1'-0"

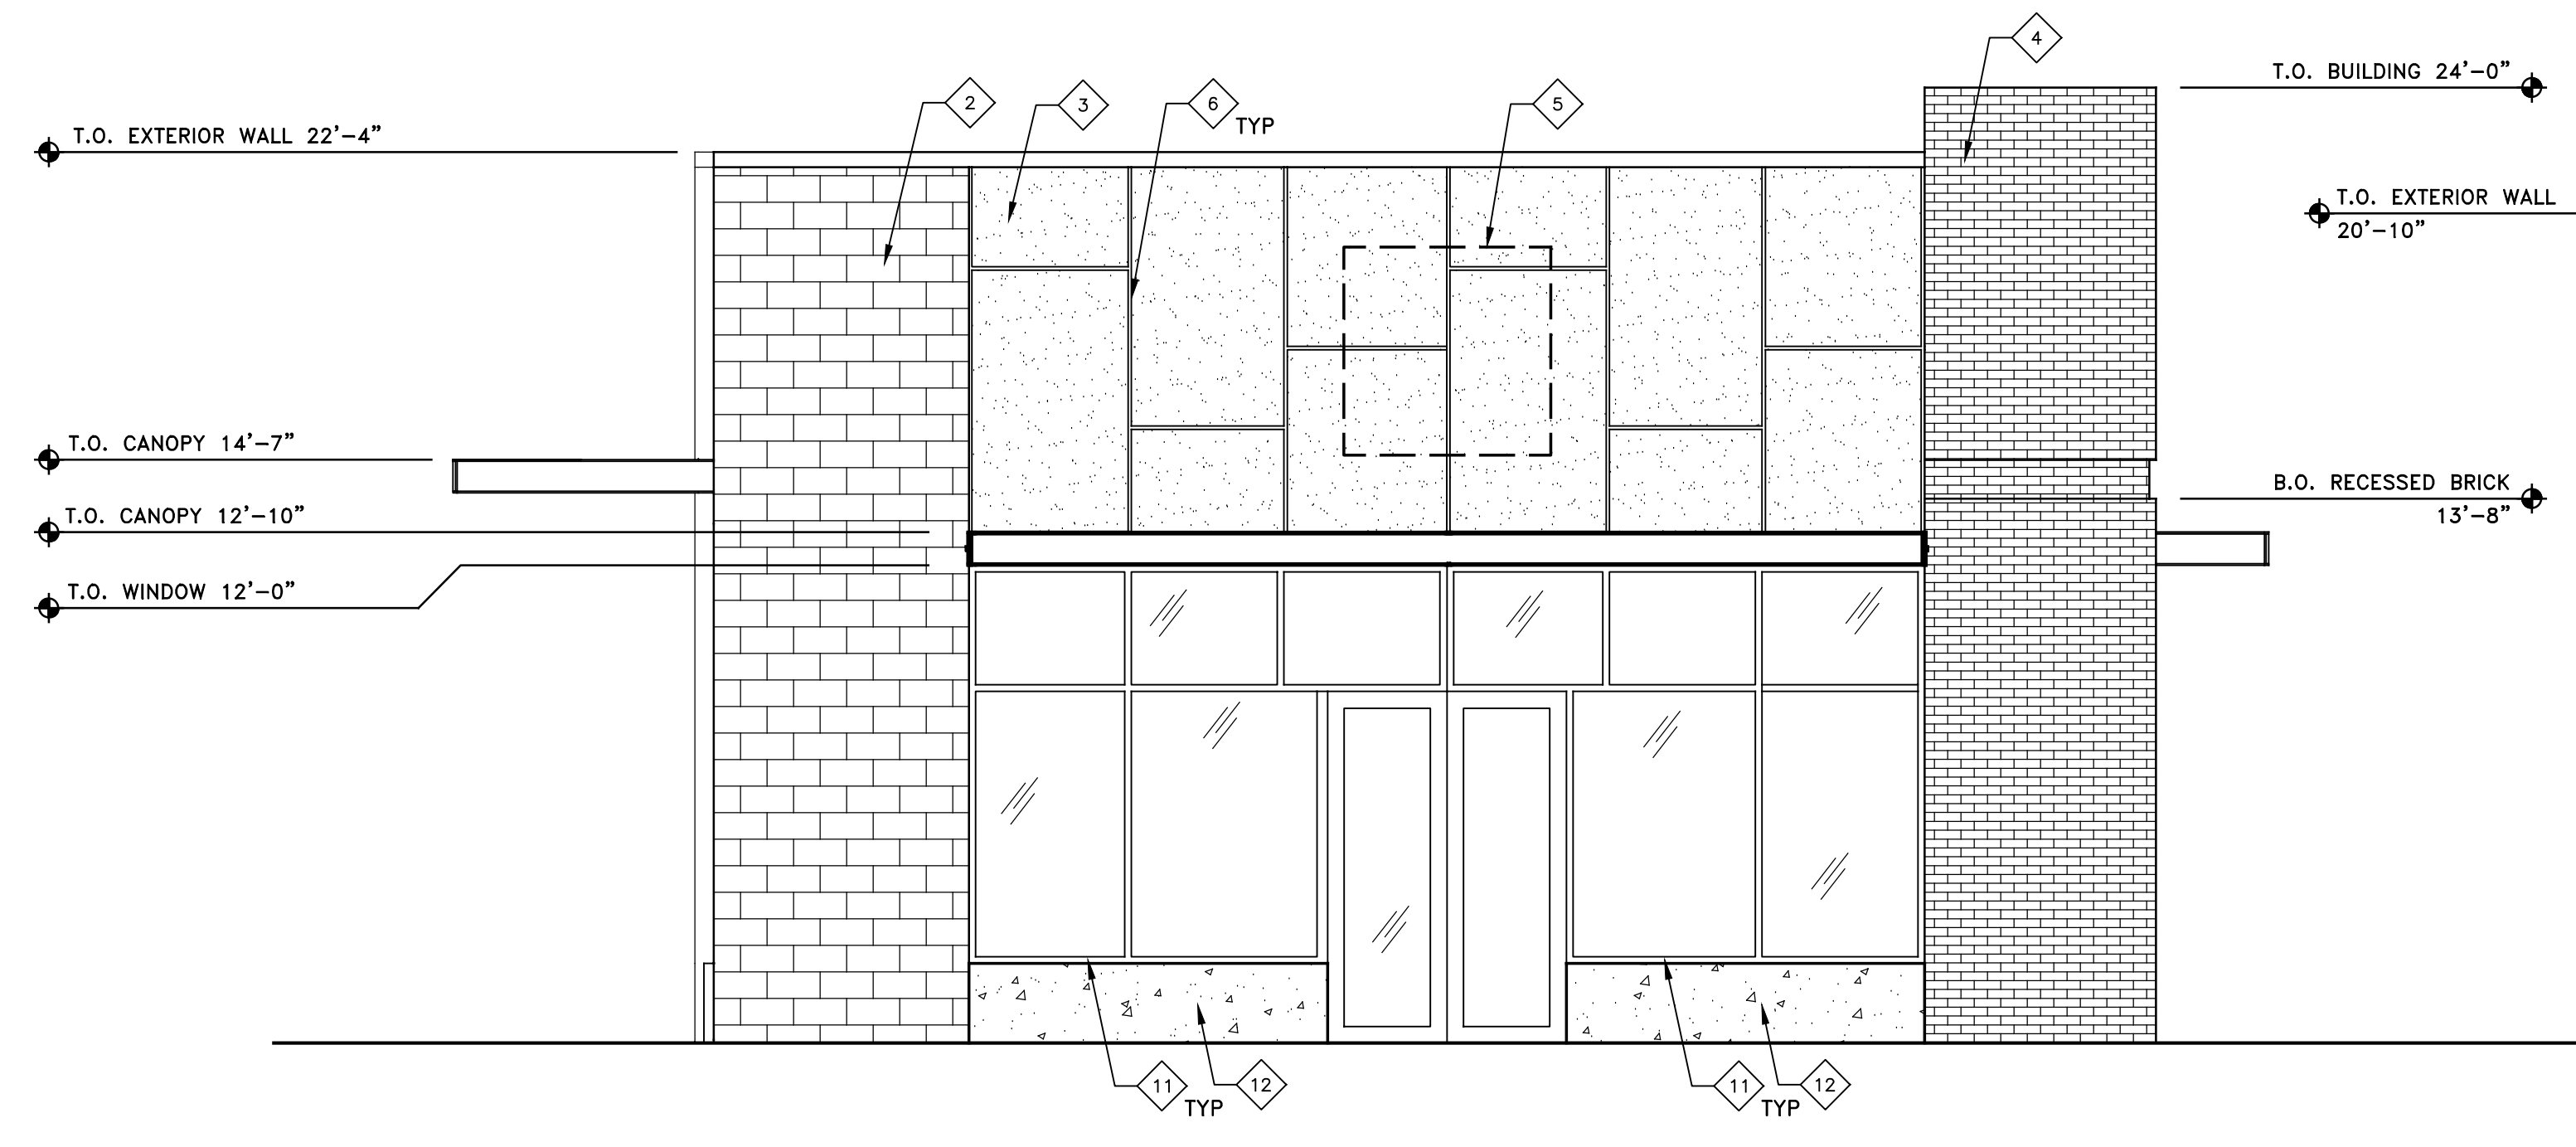

pad 2 north elevation  
 SCALE: 1/4" = 1'-0"

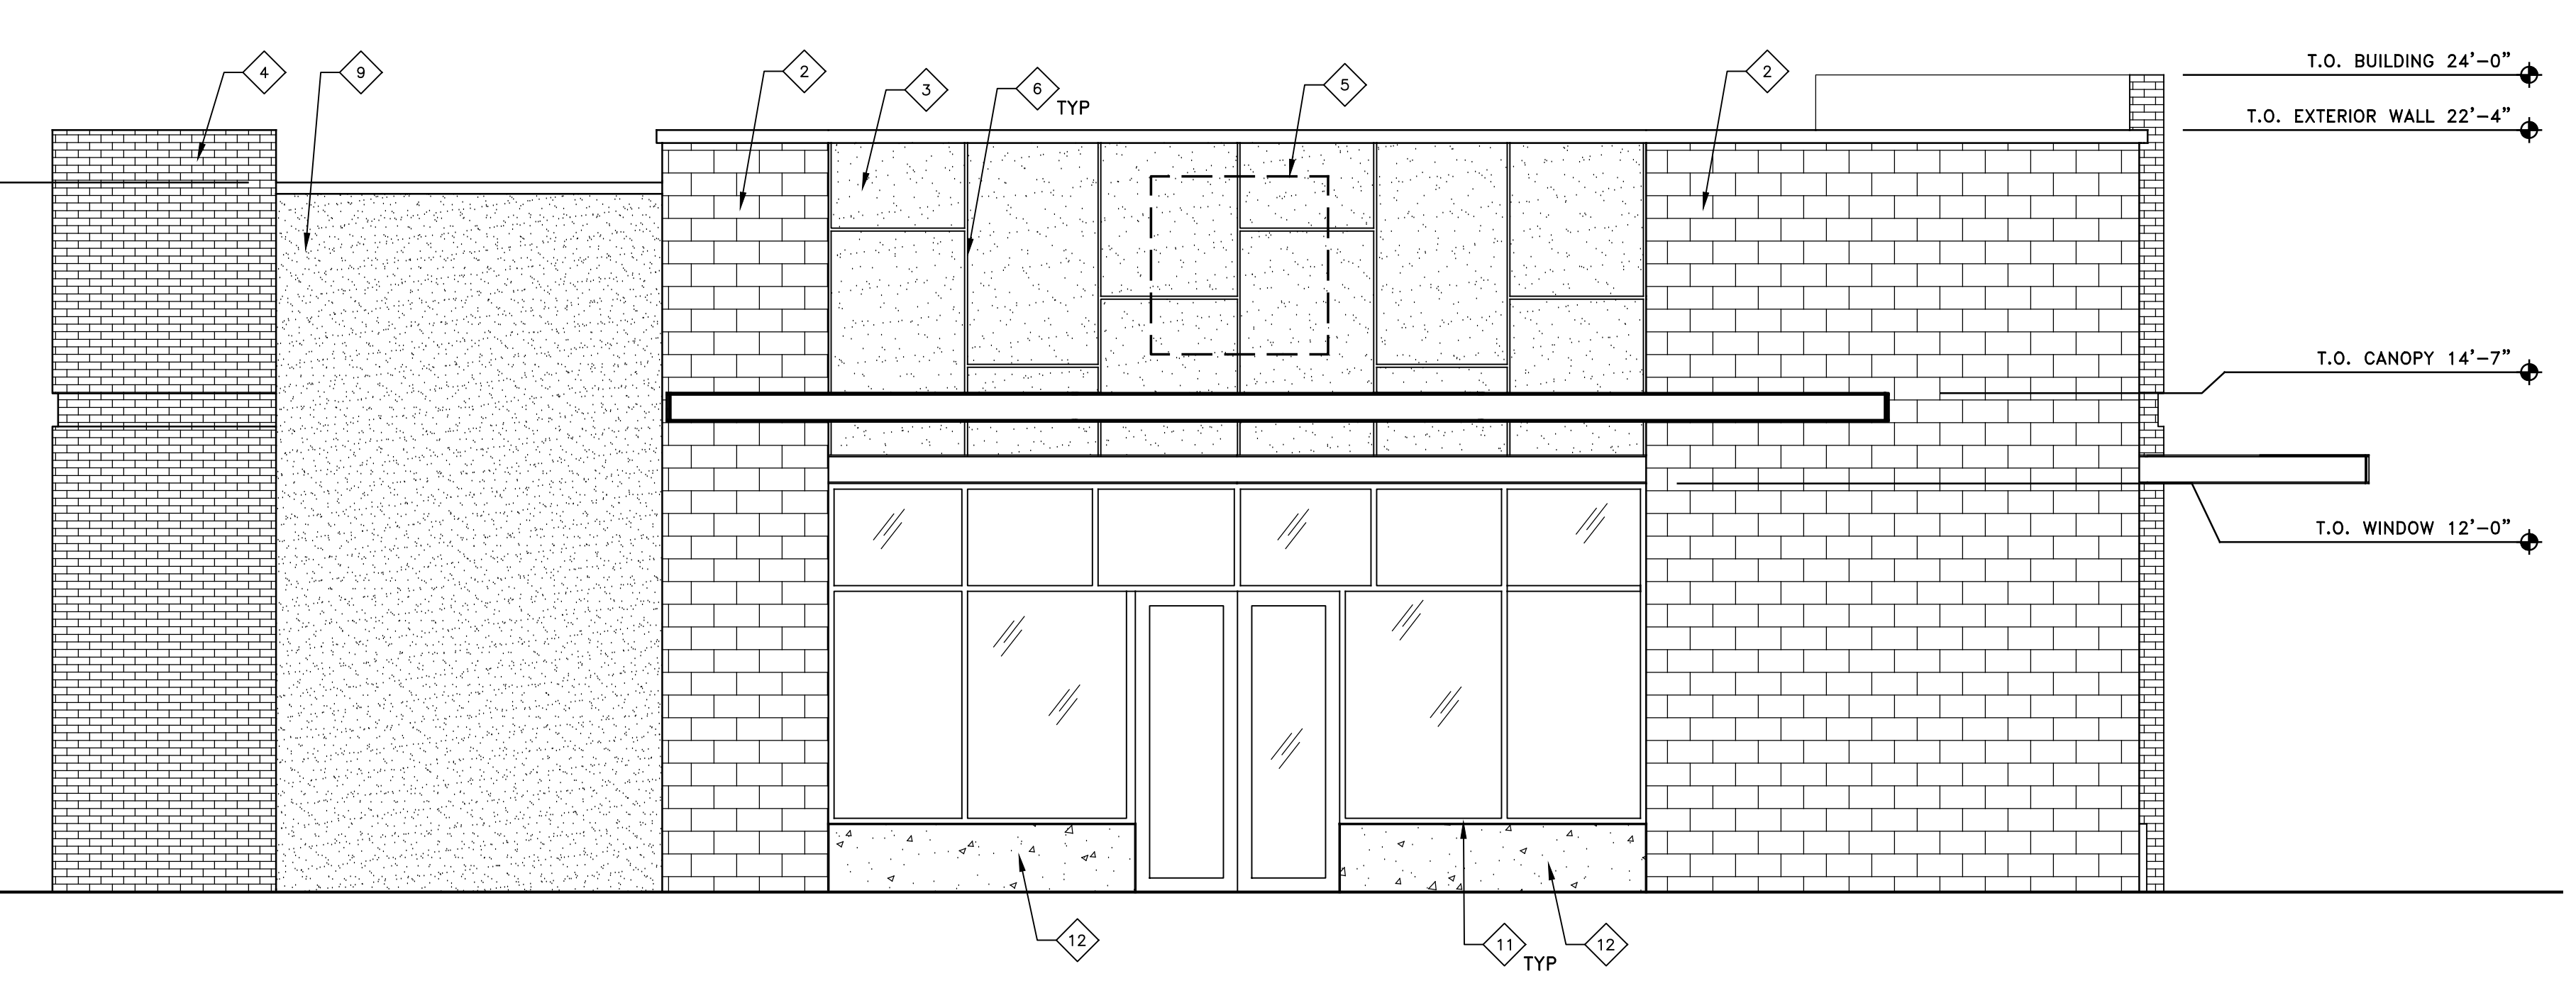

pad 2 east elevation  
 SCALE: 1/4" = 1'-0"

- ◆ keynotes:
- METAL PANELS, WITH CUT OUTS, PAINTED BROWN TO MATCH METAL PANEL SIDING.
  - CMU BLOCK, 8X8X16, BASALITE, HONED FACE SABLE GF.
  - METAL PANEL SIDING, ALUMINUM, AUTUMN BROWN.
  - BRICK, STANDARD SIZE, INTERSTATE BRICK, MIDNIGHT BLACK MATTE FINISH.
  - METAL PANEL COLUMN, CUT OUTS, PAINTED BROWN TO MATCH METAL PANEL SIDING.
  - METAL REVEAL JOINT
  - SIGNAGE LOCATION, BLADE SIGNS
  - SIGNAGE LOCATION, BUILDING SIGNS
  - STUCCO, PAINTED B.M. CHARLESTON BROWN
  - STUCCO REVEAL JOINT
  - WINDOW & DOOR FRAME, ALUMINUM, DARK BRONZE
  - 24" CONCRETE BASE, NATURAL FINISH

general notes:  
 THESE CONCEPTUAL ELEVATIONS ARE FOR PRELIMINARY PLANNING PURPOSES ONLY. BUILDING SPECIFIC INFORMATION SUCH AS SQ.FT., DIMENSIONS, MATERIAL LOCATION, ETC. MUST BE VERIFIED BEFORE RELYING ON FOR CONSTRUCTION.

NOT FOR  
CONSTRUCTION

**erated ARCHITECTS, PA**  
403 main street, suite 202, boise, idaho 83702  
(208) 331-9801 fax 331-9803 e-mail: erated@eratedarchitect.com




This document is the property of **erated ARCHITECTS** and is protected by U.S. and international laws. Use, reproduction, or modification of this document without first obtaining the written permission of **erated architects** is prohibited. This document may not be used in any unauthorized manner. © 2012

capitol + front st.  
300 s. capitol blvd.  
boise, idaho 83702


revision:

project: 120903  
date: 11.13.12  
drawn: alm  
checked: oe  
**design review**


exterior elevations  
**a3.14**

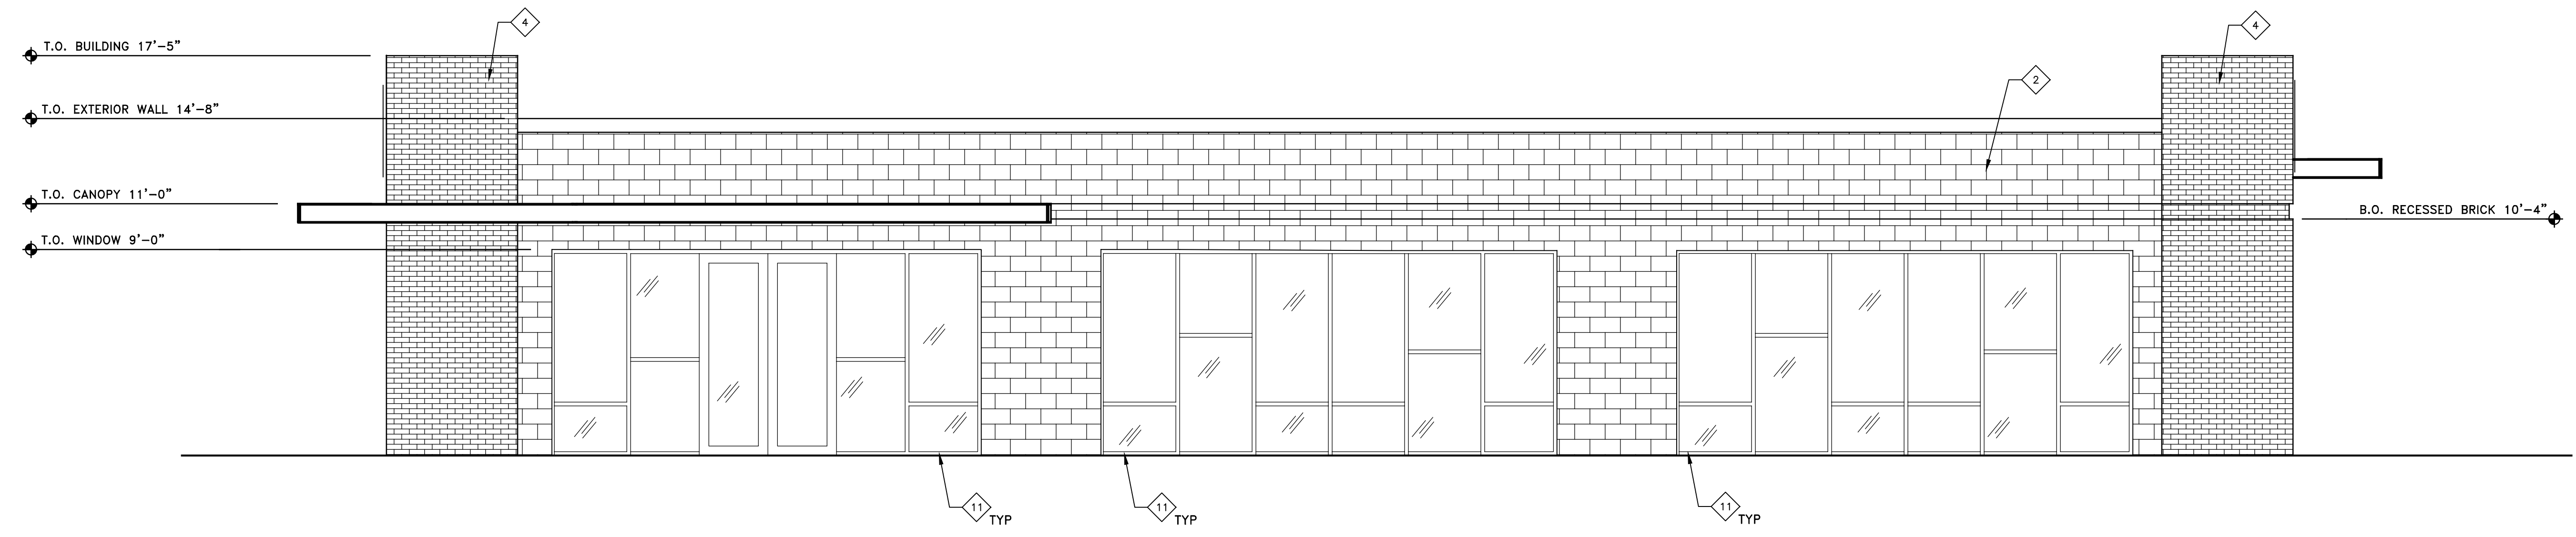


**pad 3 south elevation**  
SCALE: 1/4" = 1'-0"

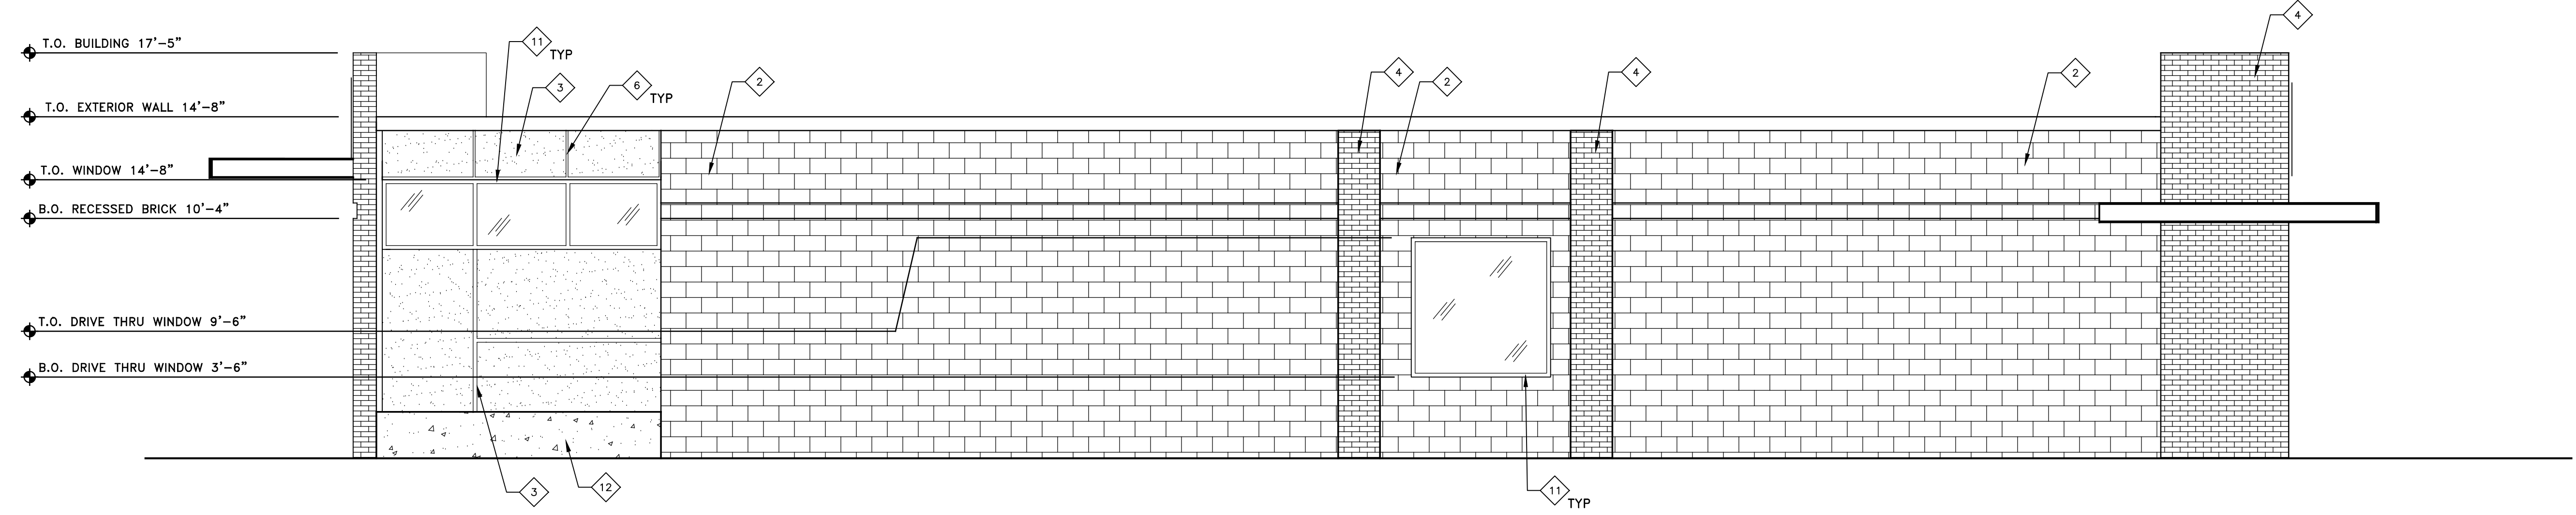

**pad 3 north elevation**  
SCALE: 1/4" = 1'-0"

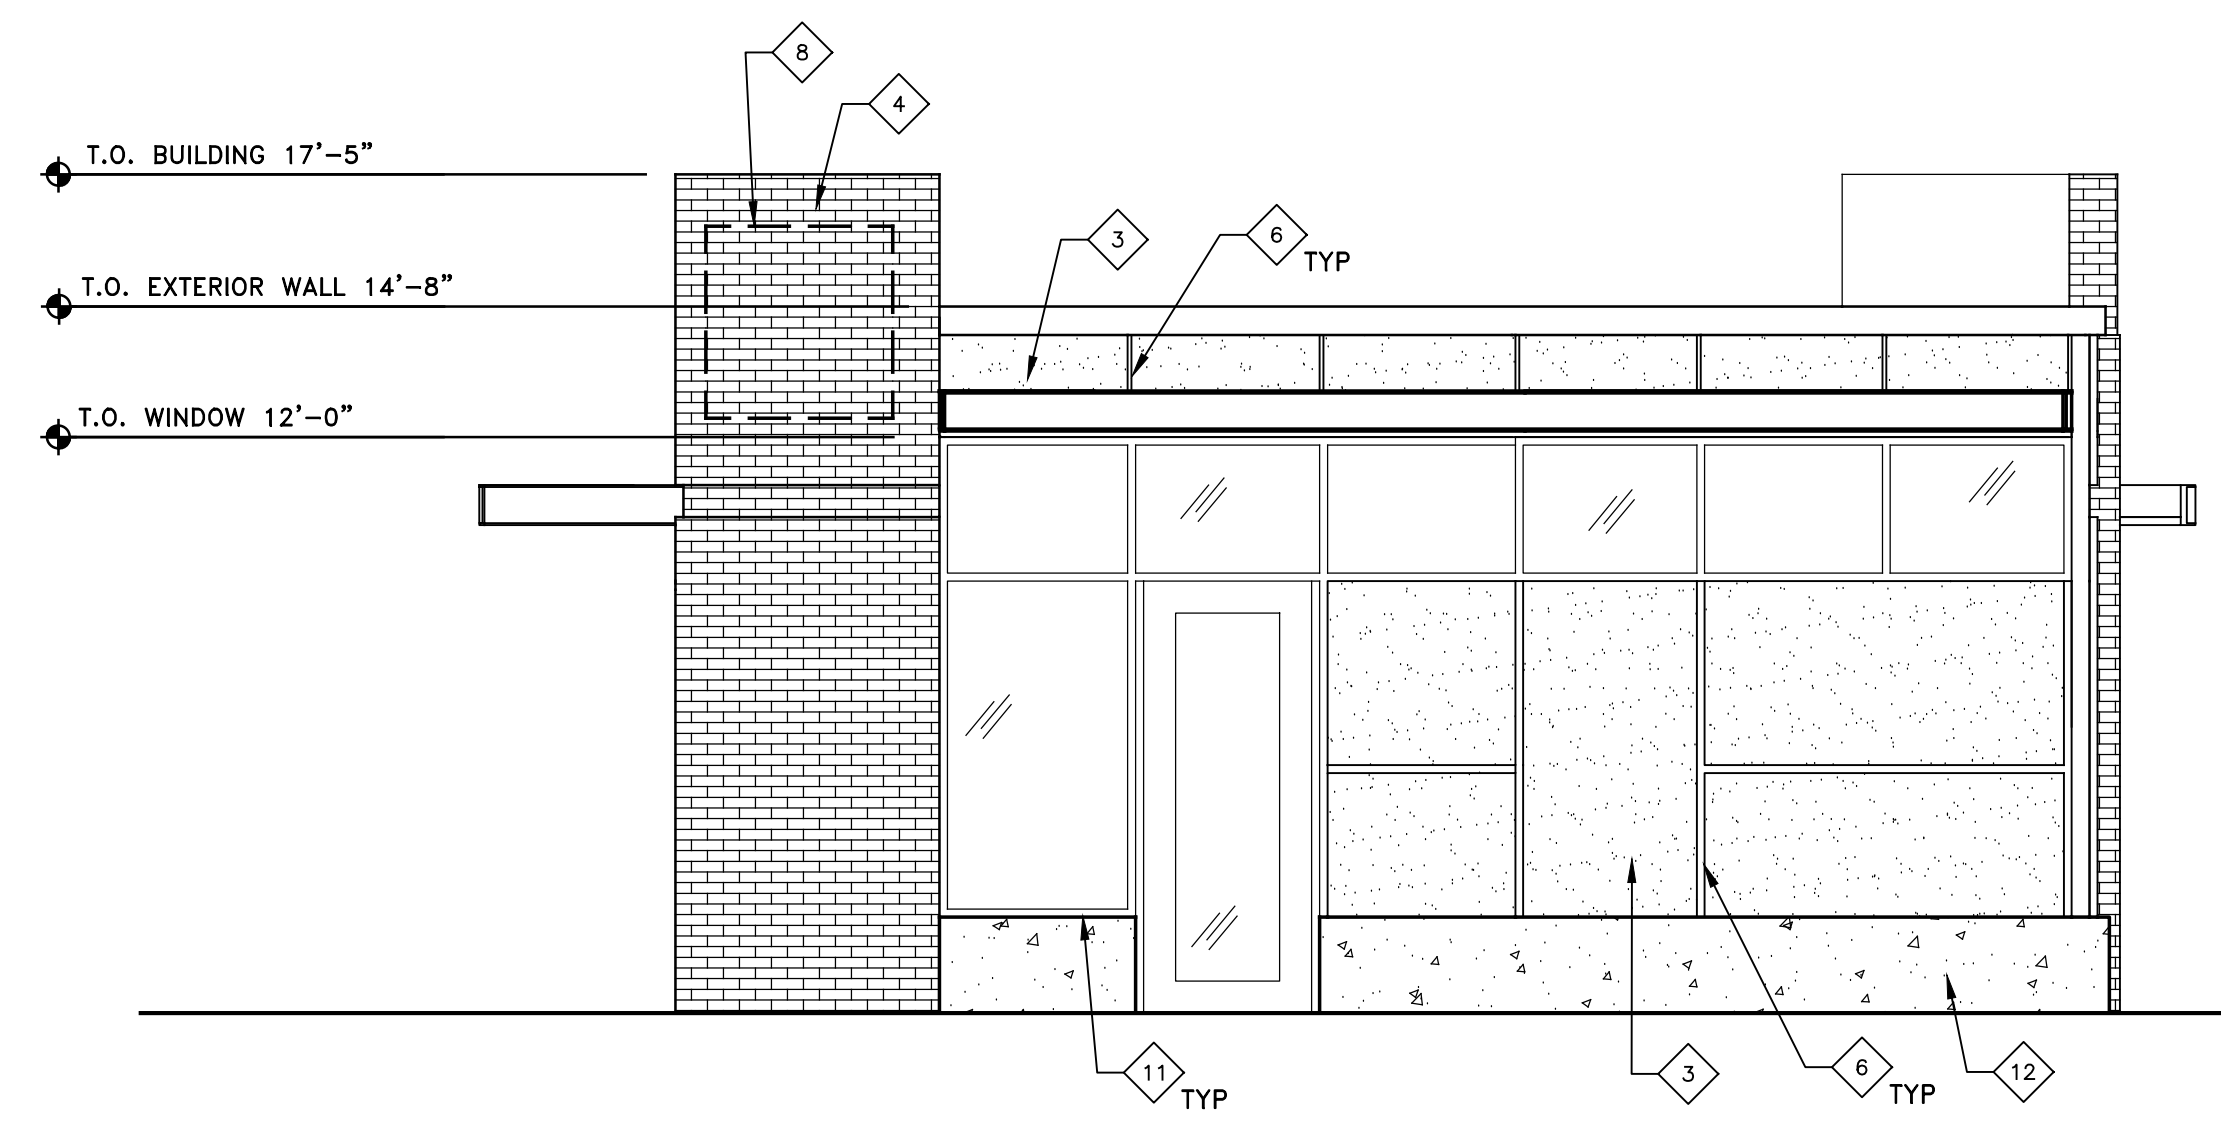

**pad 3 east elevation**  
SCALE: 1/4" = 1'-0"

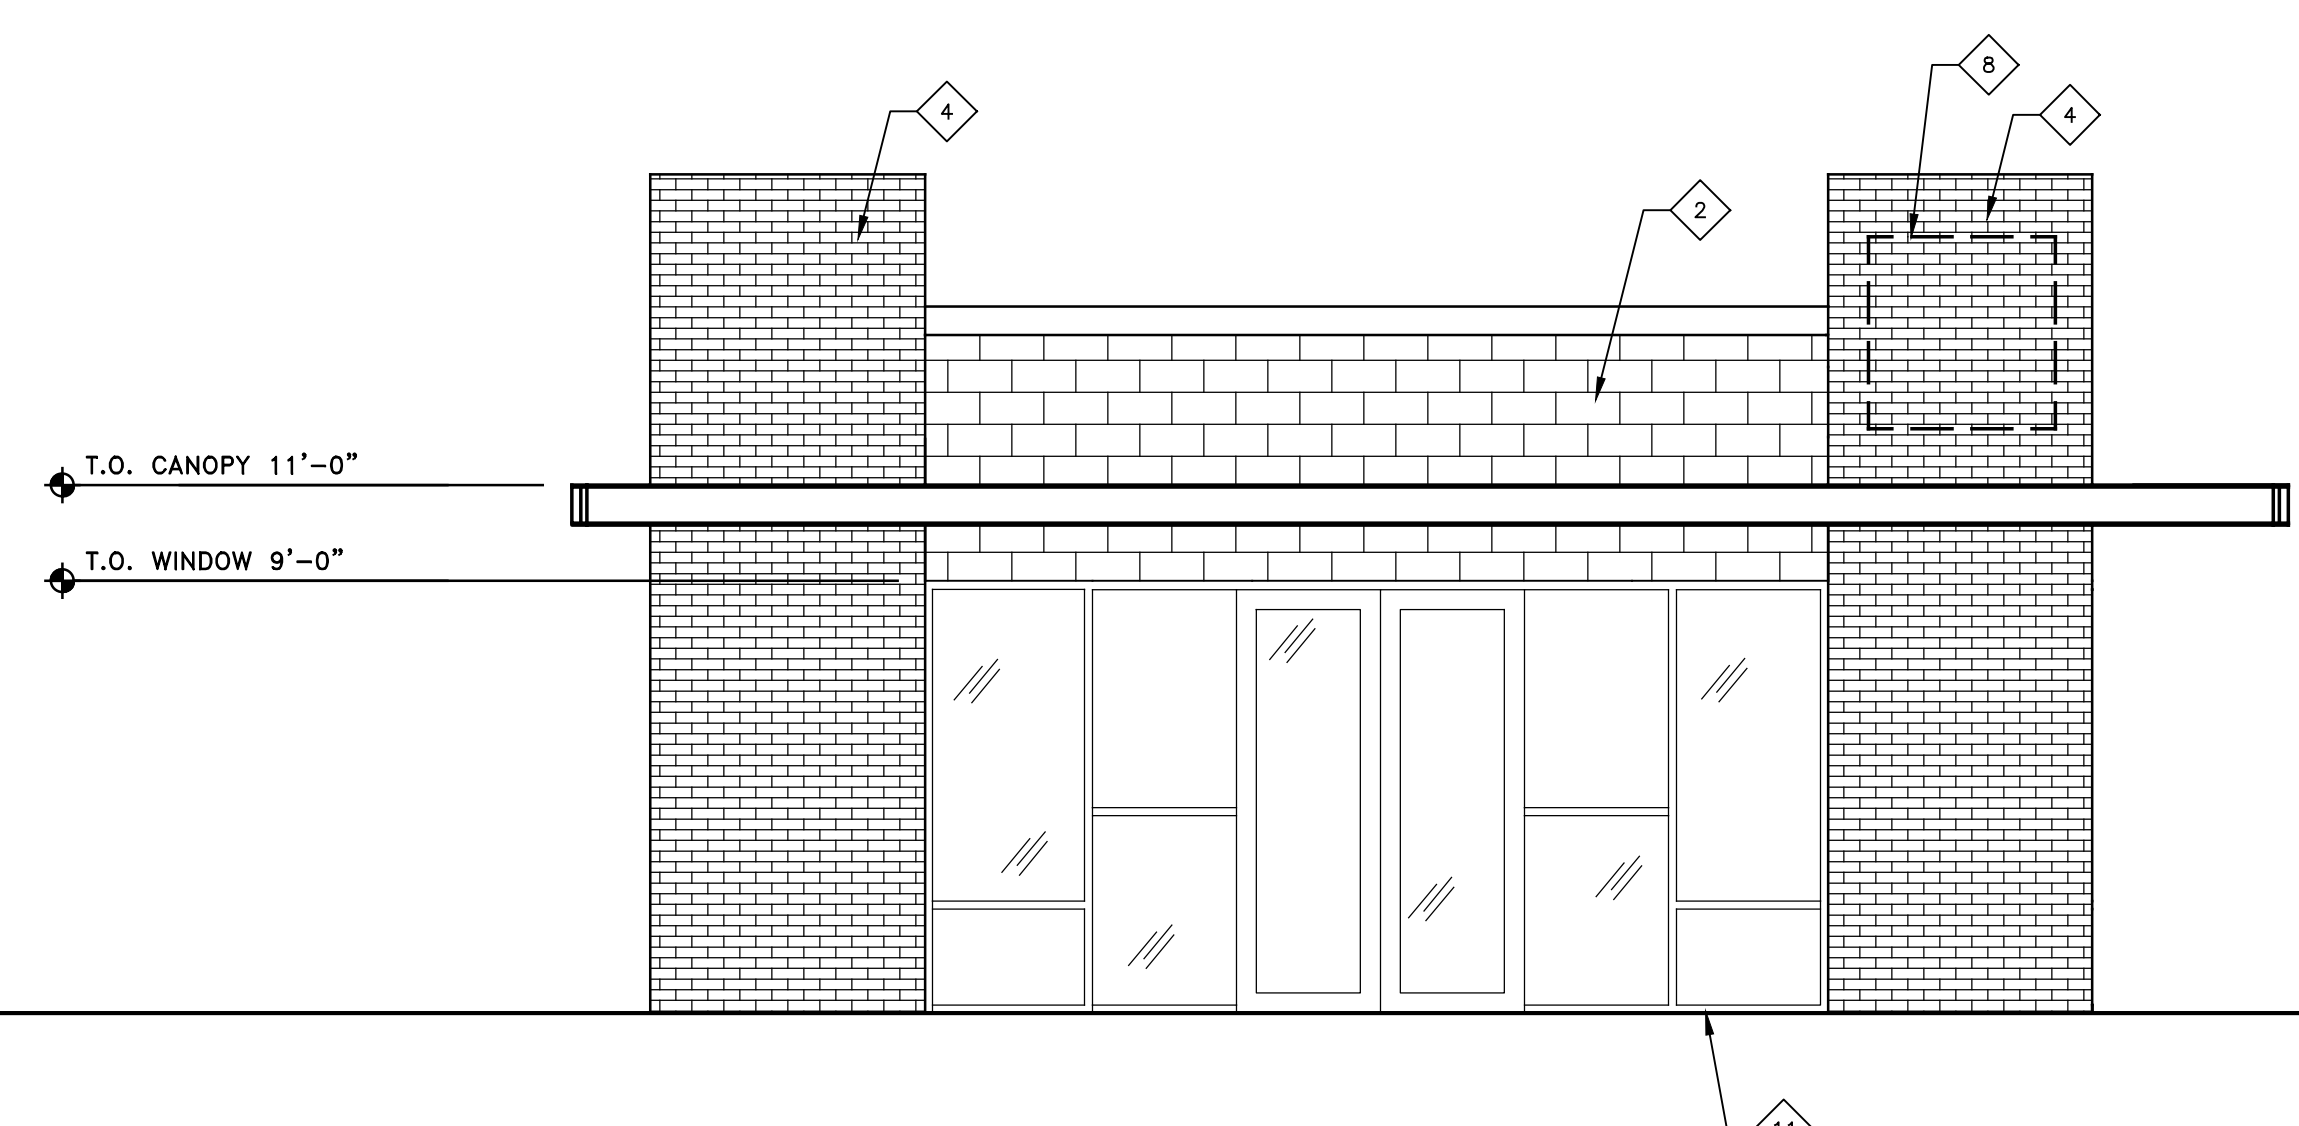

**pad 3 west elevation**  
SCALE: 1/4" = 1'-0"

- keynotes:**
1. METAL PANELS, WITH CUT OUTS, PAINTED BROWN TO MATCH METAL PANEL SIDING.
  2. CMU BLOCK, 8X8X16, BASALITE, HONED FACE SABLE GF.
  3. METAL PANEL SIDING, ALUMINUM, AUTUMN BROWN.
  4. BRICK, STANDARD SIZE, INTERSTATE BRICK, MIDNIGHT BLACK MATTE FINISH.
  5. METAL PANEL COLUMN, CUT OUTS, PAINTED BROWN TO MATCH METAL PANEL SIDING.
  6. METAL REVEAL JOINT
  7. SIGNAGE LOCATION, BLADE SIGNS
  8. SIGNAGE LOCATION, BUILDING SIGNS
  9. STUCCO, PAINTED B.M. CHARLESTON BROWN
  10. STUCCO REVEAL JOINT
  11. WINDOW & DOOR FRAME, ALUMINUM, DARK BRONZE
  12. 24" CONCRETE BASE, NATURAL FINISH

**general notes:**

THESE CONCEPTUAL ELEVATIONS ARE FOR PRELIMINARY PLANNING PURPOSES ONLY; BUILDING SPECIFIC INFORMATION SUCH AS SQ.FT., DIMENSIONS, MATERIAL LOCATION, ETC. MUST BE VERIFIED BEFORE RELYING ON FOR CONSTRUCTION.