




**1 BASEMENT FLOOR PLAN**  
SCALE: 1/8" = 1'-0"

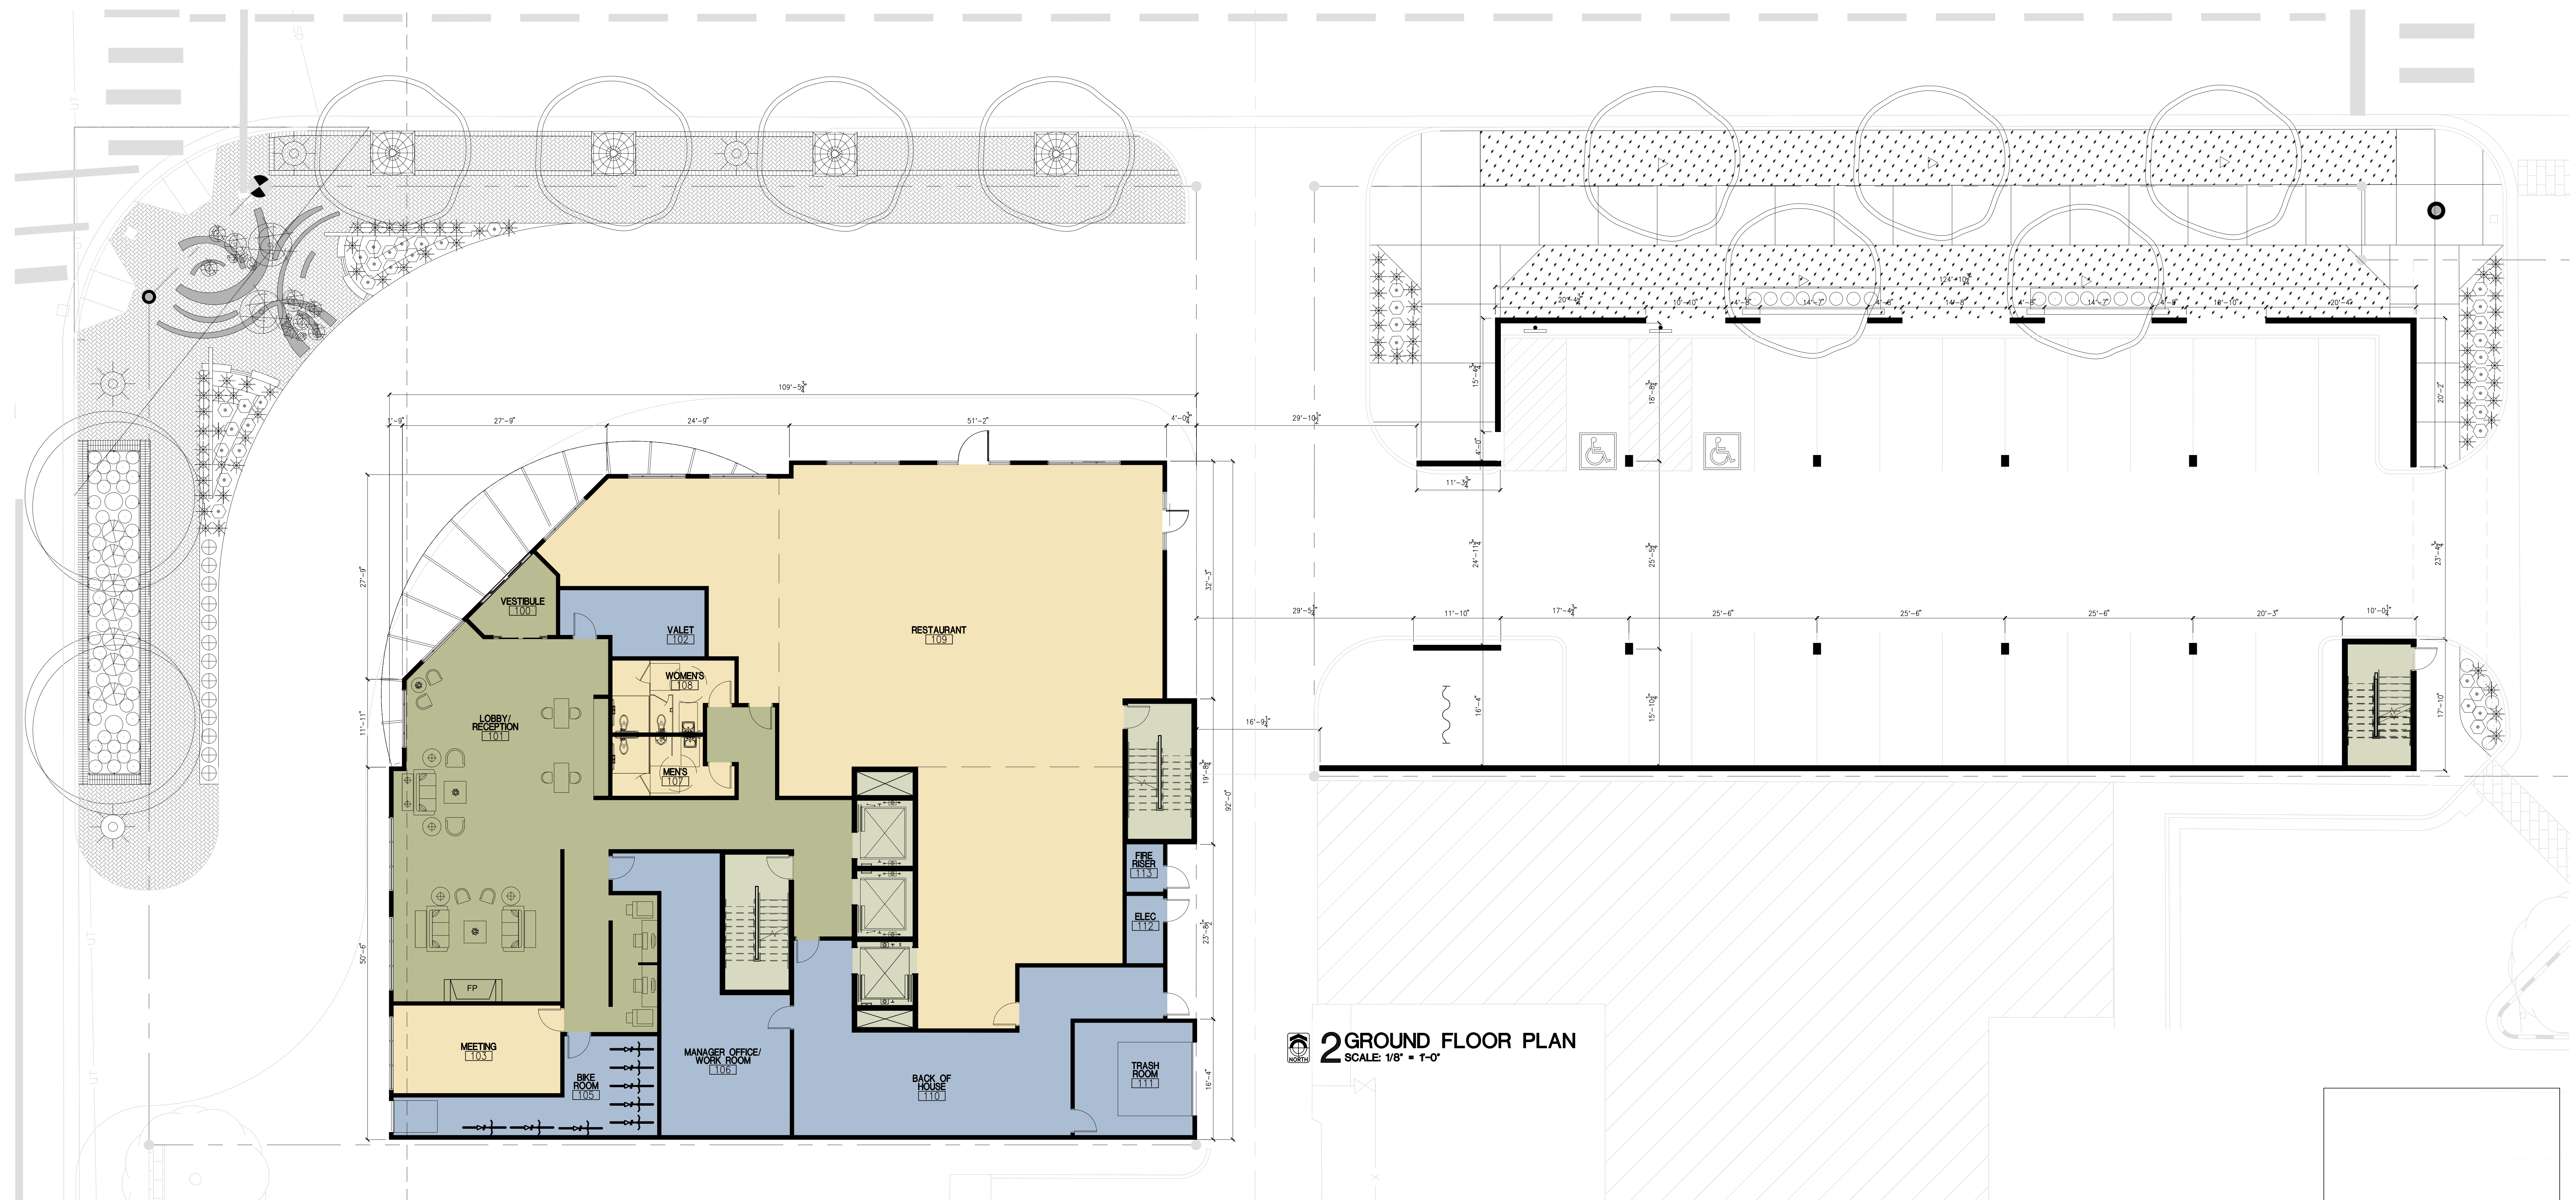

**2 GROUND FLOOR PLAN**  
SCALE: 1/8" = 1'-0"

PRELIMINARY  
NOT FOR  
CONSTRUCTION

BOISE, IDAHO  
200 BROAD STREET  
BOISE, ID 83702  
(208) 343-4535 • FAX 208-343-4536  
WWW.CSHOA.COM

INN AT 500  
500 CAPITOL BLVD.  
CSHOA

|         |         |
|---------|---------|
| PROJECT | DATE    |
| 14215   | 3/10/15 |
| DRAWN   | CHECKED |
| AMB     | JAM     |

SHEET TITLE  
**BASEMENT &  
GROUND  
FLOOR PLAN**

SHEET  
**A2.4**

ORIGINAL SHEET SIZE  
36" x 48"