





1 2ND-4TH LEVEL FLOOR PLAN
SCALE: 1/16" = 1'-0"
NORTH

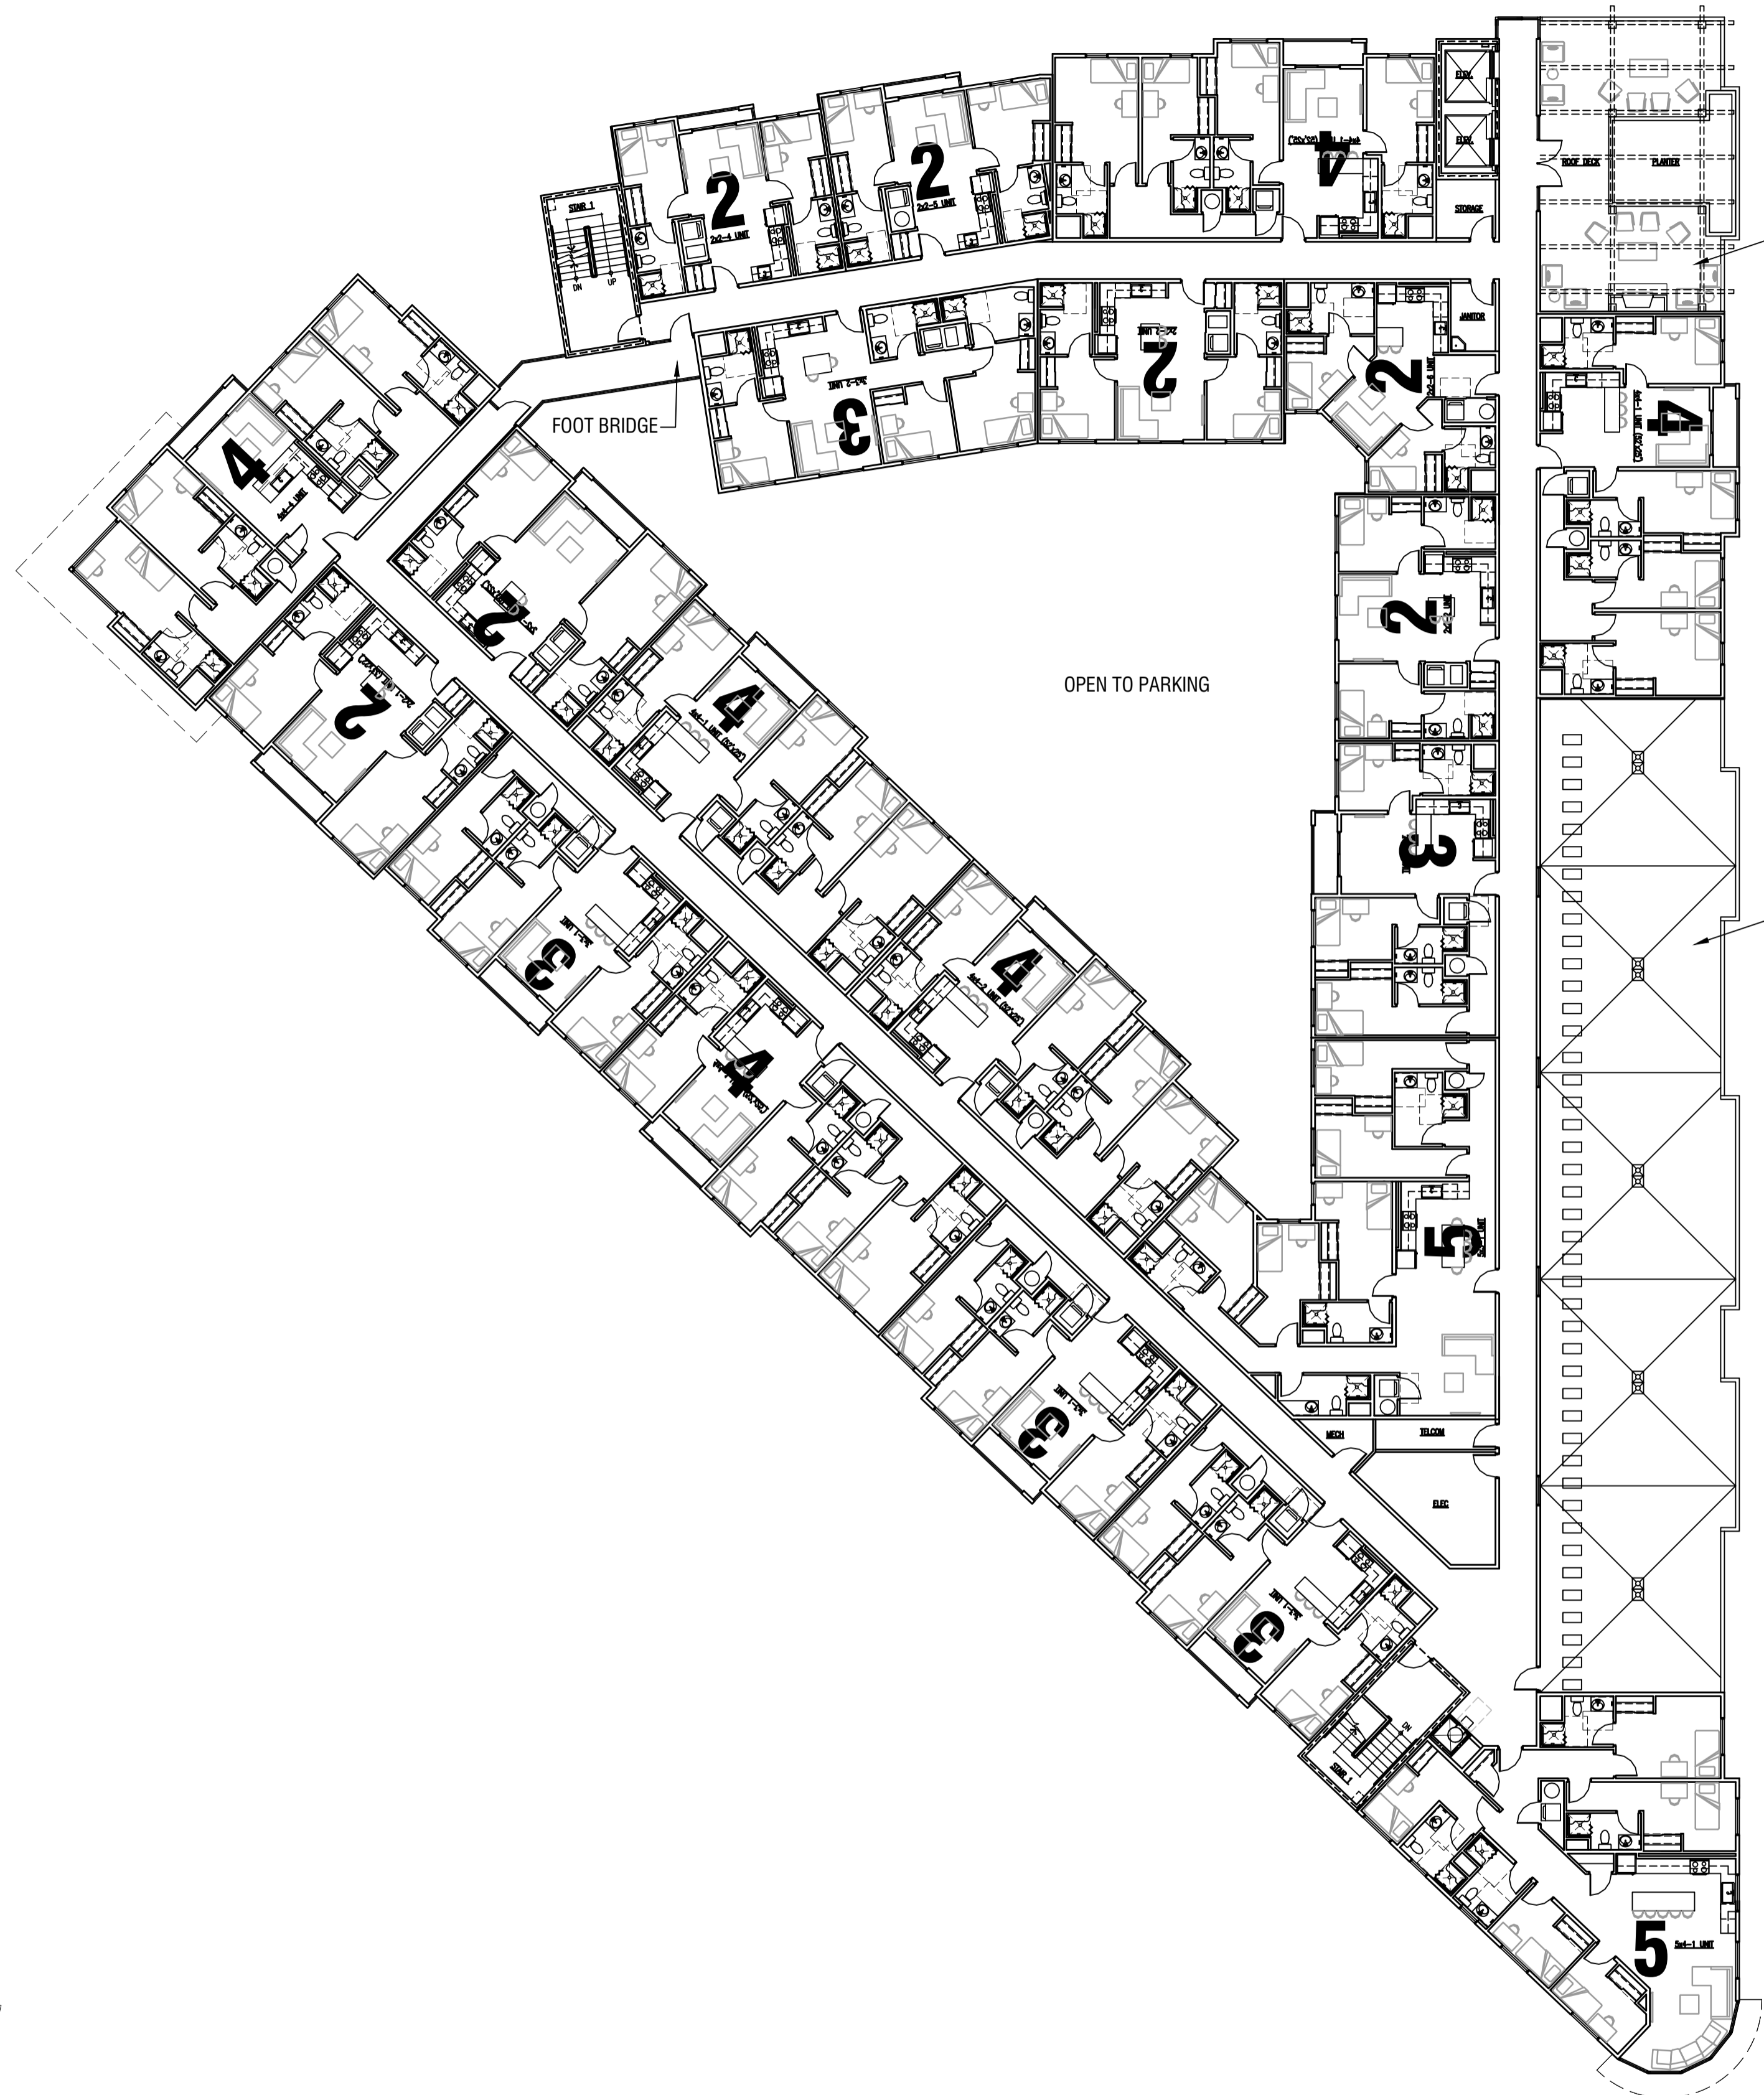

2 5TH LEVEL FLOOR PLAN
SCALE: 1/16" = 1'-0"
NORTH

PROJECT
IDENTITY

BOISE AVE/BEACON
STREET/OAKLAND AVE.
BOISE, IDAHO

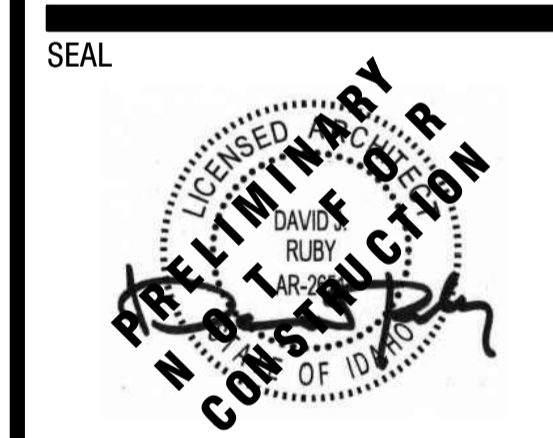

This document is the property of THE ARCHITECTS OFFICE, PLLC and is not to be duplicated without written authorization.
© THE ARCHITECTS OFFICE, PLLC

FILE
DATE
DECEMBER 12, 2015
FILE NO
15-215 A2.0
DRAWN
DAVID RUBY, AIA

REVISIONS

SHEET

A2.2
FLOOR PLAN