


EXISTING FENCE REMOVE
AND REPLACE WITH NEW
CHAINLINK FENCE

EXISTING 34' POWER POLE
TO BE REPLACED.



17 TIE INTO EXIST. TELCO
& POWER SOURCE
(FIELD VERIFY)

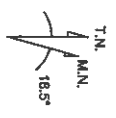

RECEIVED

JUN 11 2008

ENLARGED SITE PLAN 1

CONSTRUCTION PLAN KEYED NOTES

- 1 LEASE AREA LINE, REFER TO SURVEY (IF AVAILABLE) FOR ADDITIONAL INFORMATION.
- 2 ENVIRON PREFABRICATED SHELTER
- 3 PRIMARY BASE TRANSEIVER STATION.
- 4 EXTENSION BTS. UNITS.
- 6 EXISTING POWER POLE TO BE REPLACED WITH 10 FOOT EXTENSION

DEVELOPMENT NOTES

- 10 4'-0" STEEL ENTRY DOOR.
- 12 PCS ANTENNAS (PROVIDED BY T-MOBILE).
- 13 COPPER BULKHEAD
- 14 SIGNAL CABLE TO ANTENNAS (PROVIDED BY T-MOBILE). SEE RF DATA SHEET.
- 15 UNDERGROUND CONDUIT.
- 16 NEW TELEPHONE AND POWER TRENCH DETAIL. MAINTAIN 18" SEPARATION BETWEEN ALL POWER AND T-1 CONDUITS.

SITE NOTES

1. VERIFY AZIMUTHS WITH FINAL SITE CONFIGURATION SHEET FROM R.F.E. ENGINEER.
2. PROVIDE 4" CONDUIT EQUIPPED WITH 1 PULL STRING AND (2) 8 PAIR 22 GAUGE BURIED DROP WIRES. ALL TELCO CONDUITS AND TELCO WIRING MUST MAINTAIN A MINIMUM SEPARATION DISTANCE OF 18" AWAY FROM ALL AC POWER CONDUITS AND WIRING.
3. PROVIDE TELCOT & T1 DSX UNIT TO OPERATIONS FOR T1 MAINTENANCE. TELCOT PART #010-5009-0001.


DATE: 5/1/2008
DRAWN BY: DESTINY DESIGN
CHECKED BY: T.C.
FILE: SLO2125 OLD BOISE

REVISIONS

DATE	DESCRIPTION	INITIAL
5/1/2008	PLANNING DRAWING	DO



121 W. Election Rd.
Suite 330
Draper, UT, 84020
(801) 816-4422
FAX (801) 816-4420

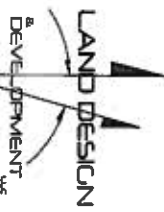

C/O 141 W. Shoshone Mall
Suite 250
Draper, UT 84020




SITE NUMBER:
SLO2125
OLD BOISE
1408 NORTH 14th STREET
REAR ALLEY
BOISE, ID.

a-2

30200 80 HDG



N. 14th STREET

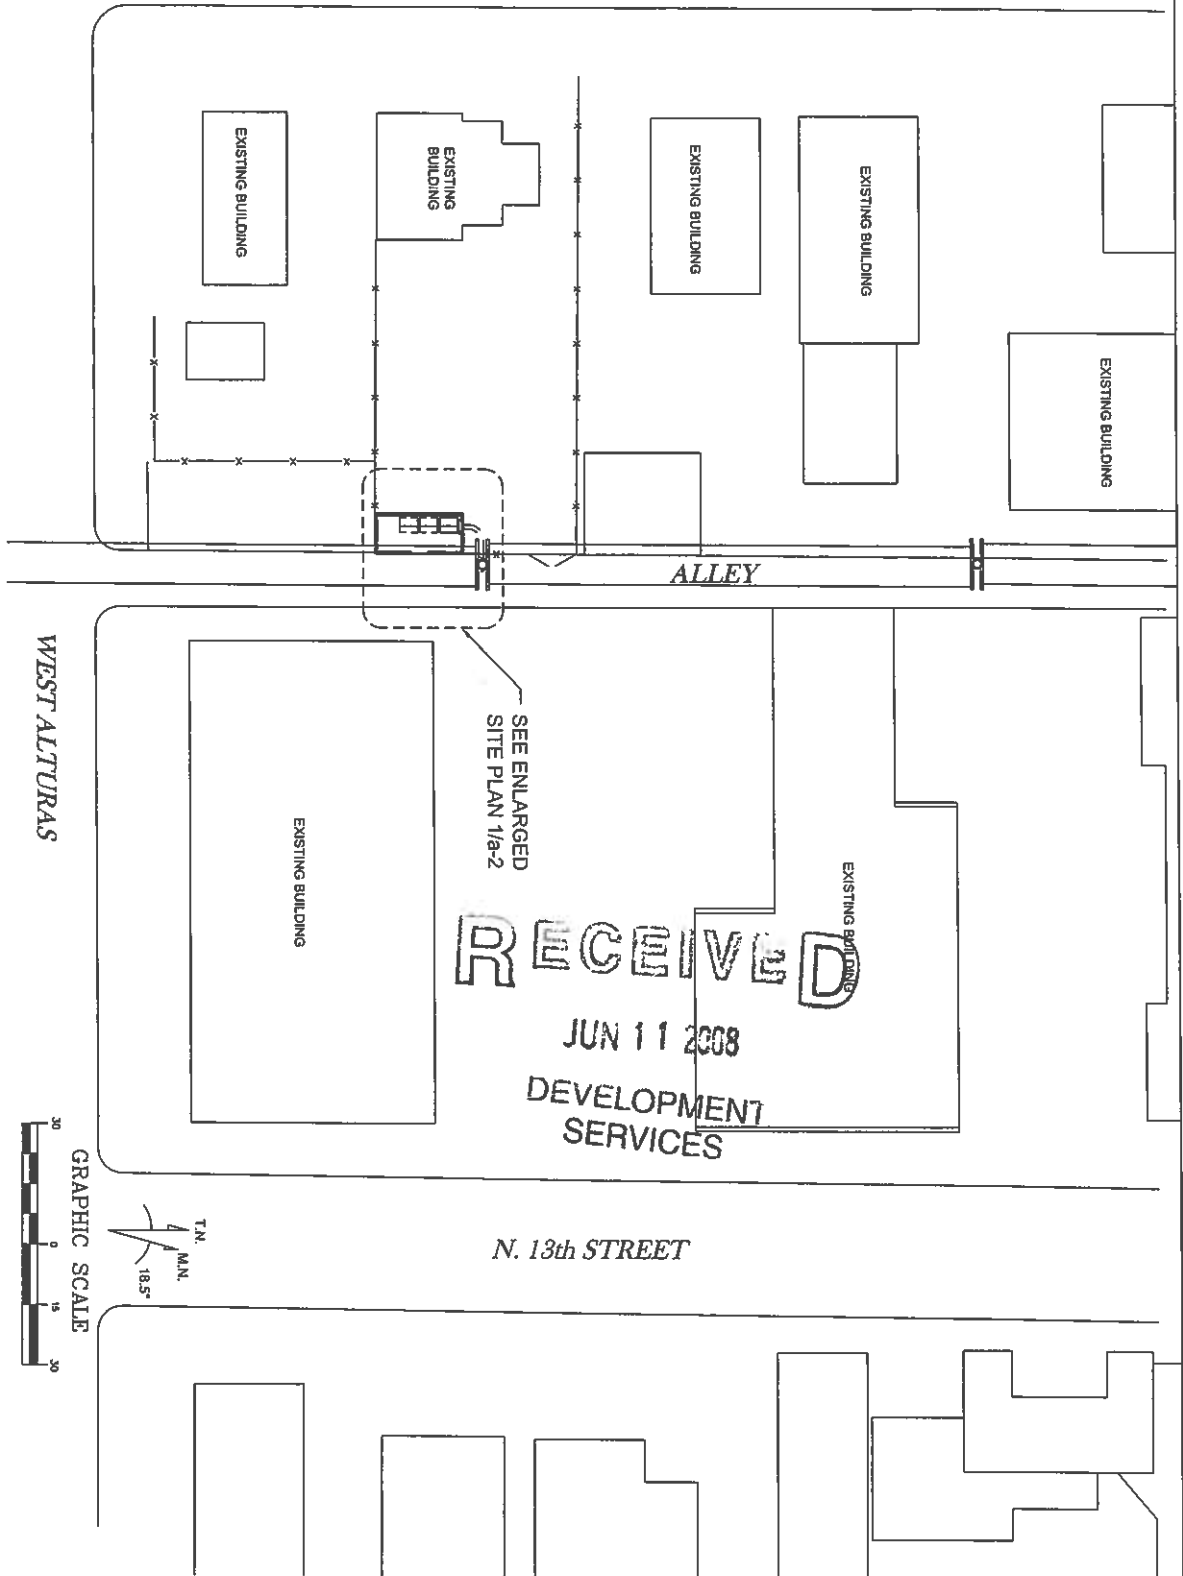

RECEIVED

JUN 11 2008

DEVELOPMENT SERVICES

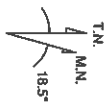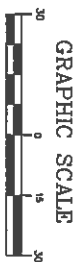

OVERALL SITE PLAN 1

SCALE: 1"=30'

DRH 08 00203

DATE: 5/1/2008

DRAWN BY: DESTINY DESIGN

CHECKED BY: T.C.


FILE: SLO2125 OLD BOSE

REVISIONS

DATE	DESCRIPTION	INITIAL
5/1/2008	PLANNING DRAWING	DD



121 W. Election Rd.
Suite 330
Draper, UT, 84020
(801) 816-4422
FAX (801) 816-4420

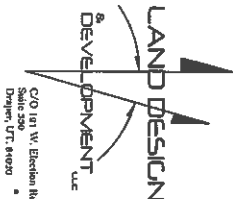

SITE NUMBER:
SLO2125
OLD BOSE
1408 NORTH 14th STREET
REAR ALLEY
BOISE, ID.

a-1