

BASEMENT FLOOR PLAN


The plan shows a basement layout with the following dimensions and features:

- Overall Dimensions:**
 - Left side: 10'-0" (split into 1'-6", 7'-0", and 1'-6")
 - Bottom: 17'-5" (split into 10'-0" and 7'-5")
 - Right side: 8'-10" (split into 3'-0" and 5'-2")
- Rooms and Features:**
 - Living Area:** A large open space on the right side.
 - Staircase:** Located in the center-right, with stairs going up.
 - Bathroom:** Located in the bottom-right corner, containing a toilet and a sink.
 - Storage/Entry:** A small room on the left side, possibly a storage area or entry.

Scale $1/8" = 1'$

Horan, Everson
1020 E Jefferson St

June 16

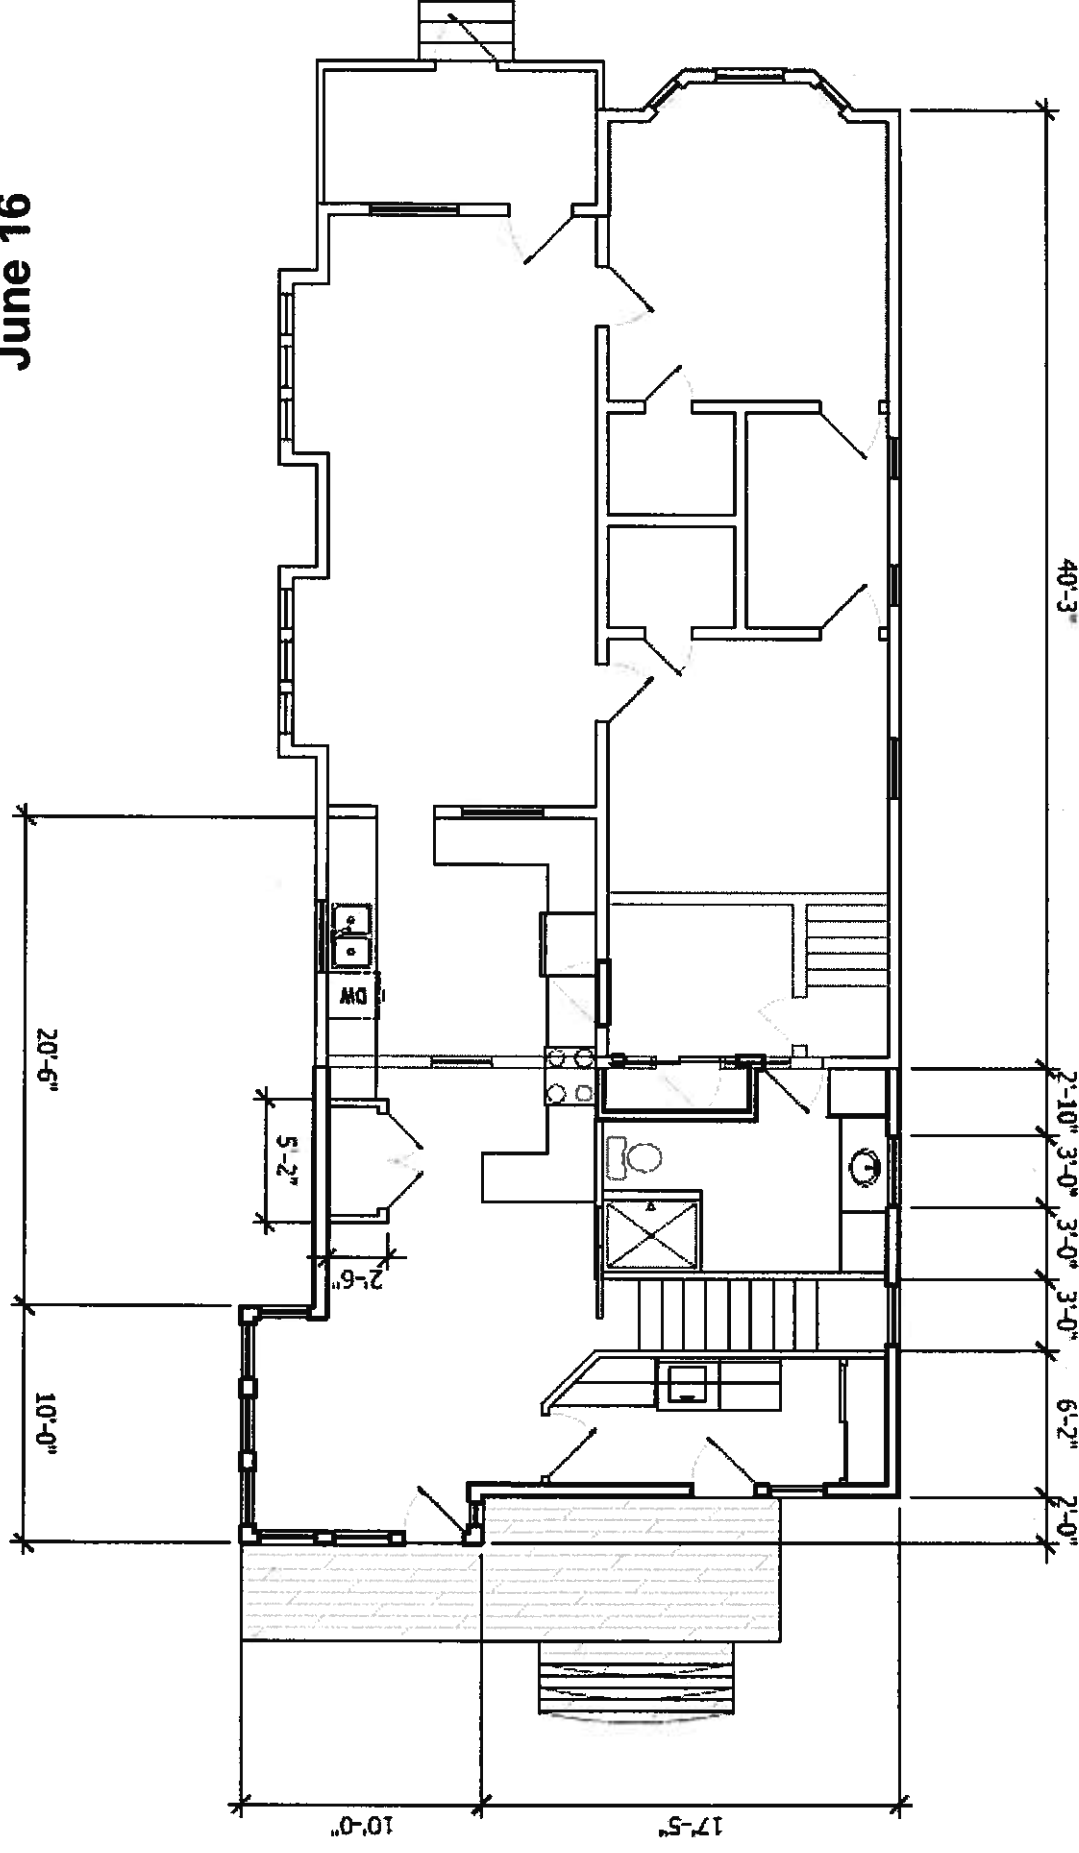

FIRST FLOOR PLAN

Scale 1/8" = 1'

Horan, Everson
1020 E Jefferson St