




Holst Architecture

110 SE 8th Ave
Portland, OR 97214
www.holstarc.com

5TH & BROAD

401 S 5TH ST
BOISE, ID 83702

HA: 14-111
JOB NO. TO: 150033

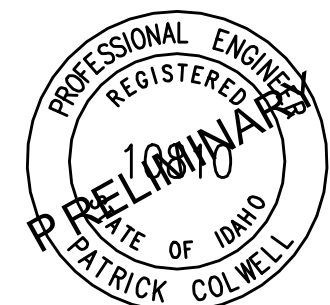

T-O ENGINEERS
332 N. BROADMORE WAY
NAMPA, IDAHO 83687-5123

PHONE: (208) 442-6300 FAX: (208) 466-0944

THIS INSTRUMENT IS THE PROPERTY OF T-O ENGINEERS. ANY REPRODUCTION, REUSE OR MODIFICATION OF THIS INSTRUMENT OR ITS CONTENTS WITHOUT SPECIFIC WRITTEN PERMISSION OF T-O ENGINEERS IS STRICTLY PROHIBITED.

©2015 T-O ENGINEERS.

SCHEMATIC DESIGN

04.06.2015

issue:	date:
CU APPLICATION	03.24.15
DR APPLICATION	04.06.15

#	revision list	date:
---	---------------	-------

sheet title:


CIVIL PLAN

sheet no.:


C1.01

© 2012 HOLST ARCHITECTURE pc

PRELIMINARY - NOT FOR CONSTRUCTION

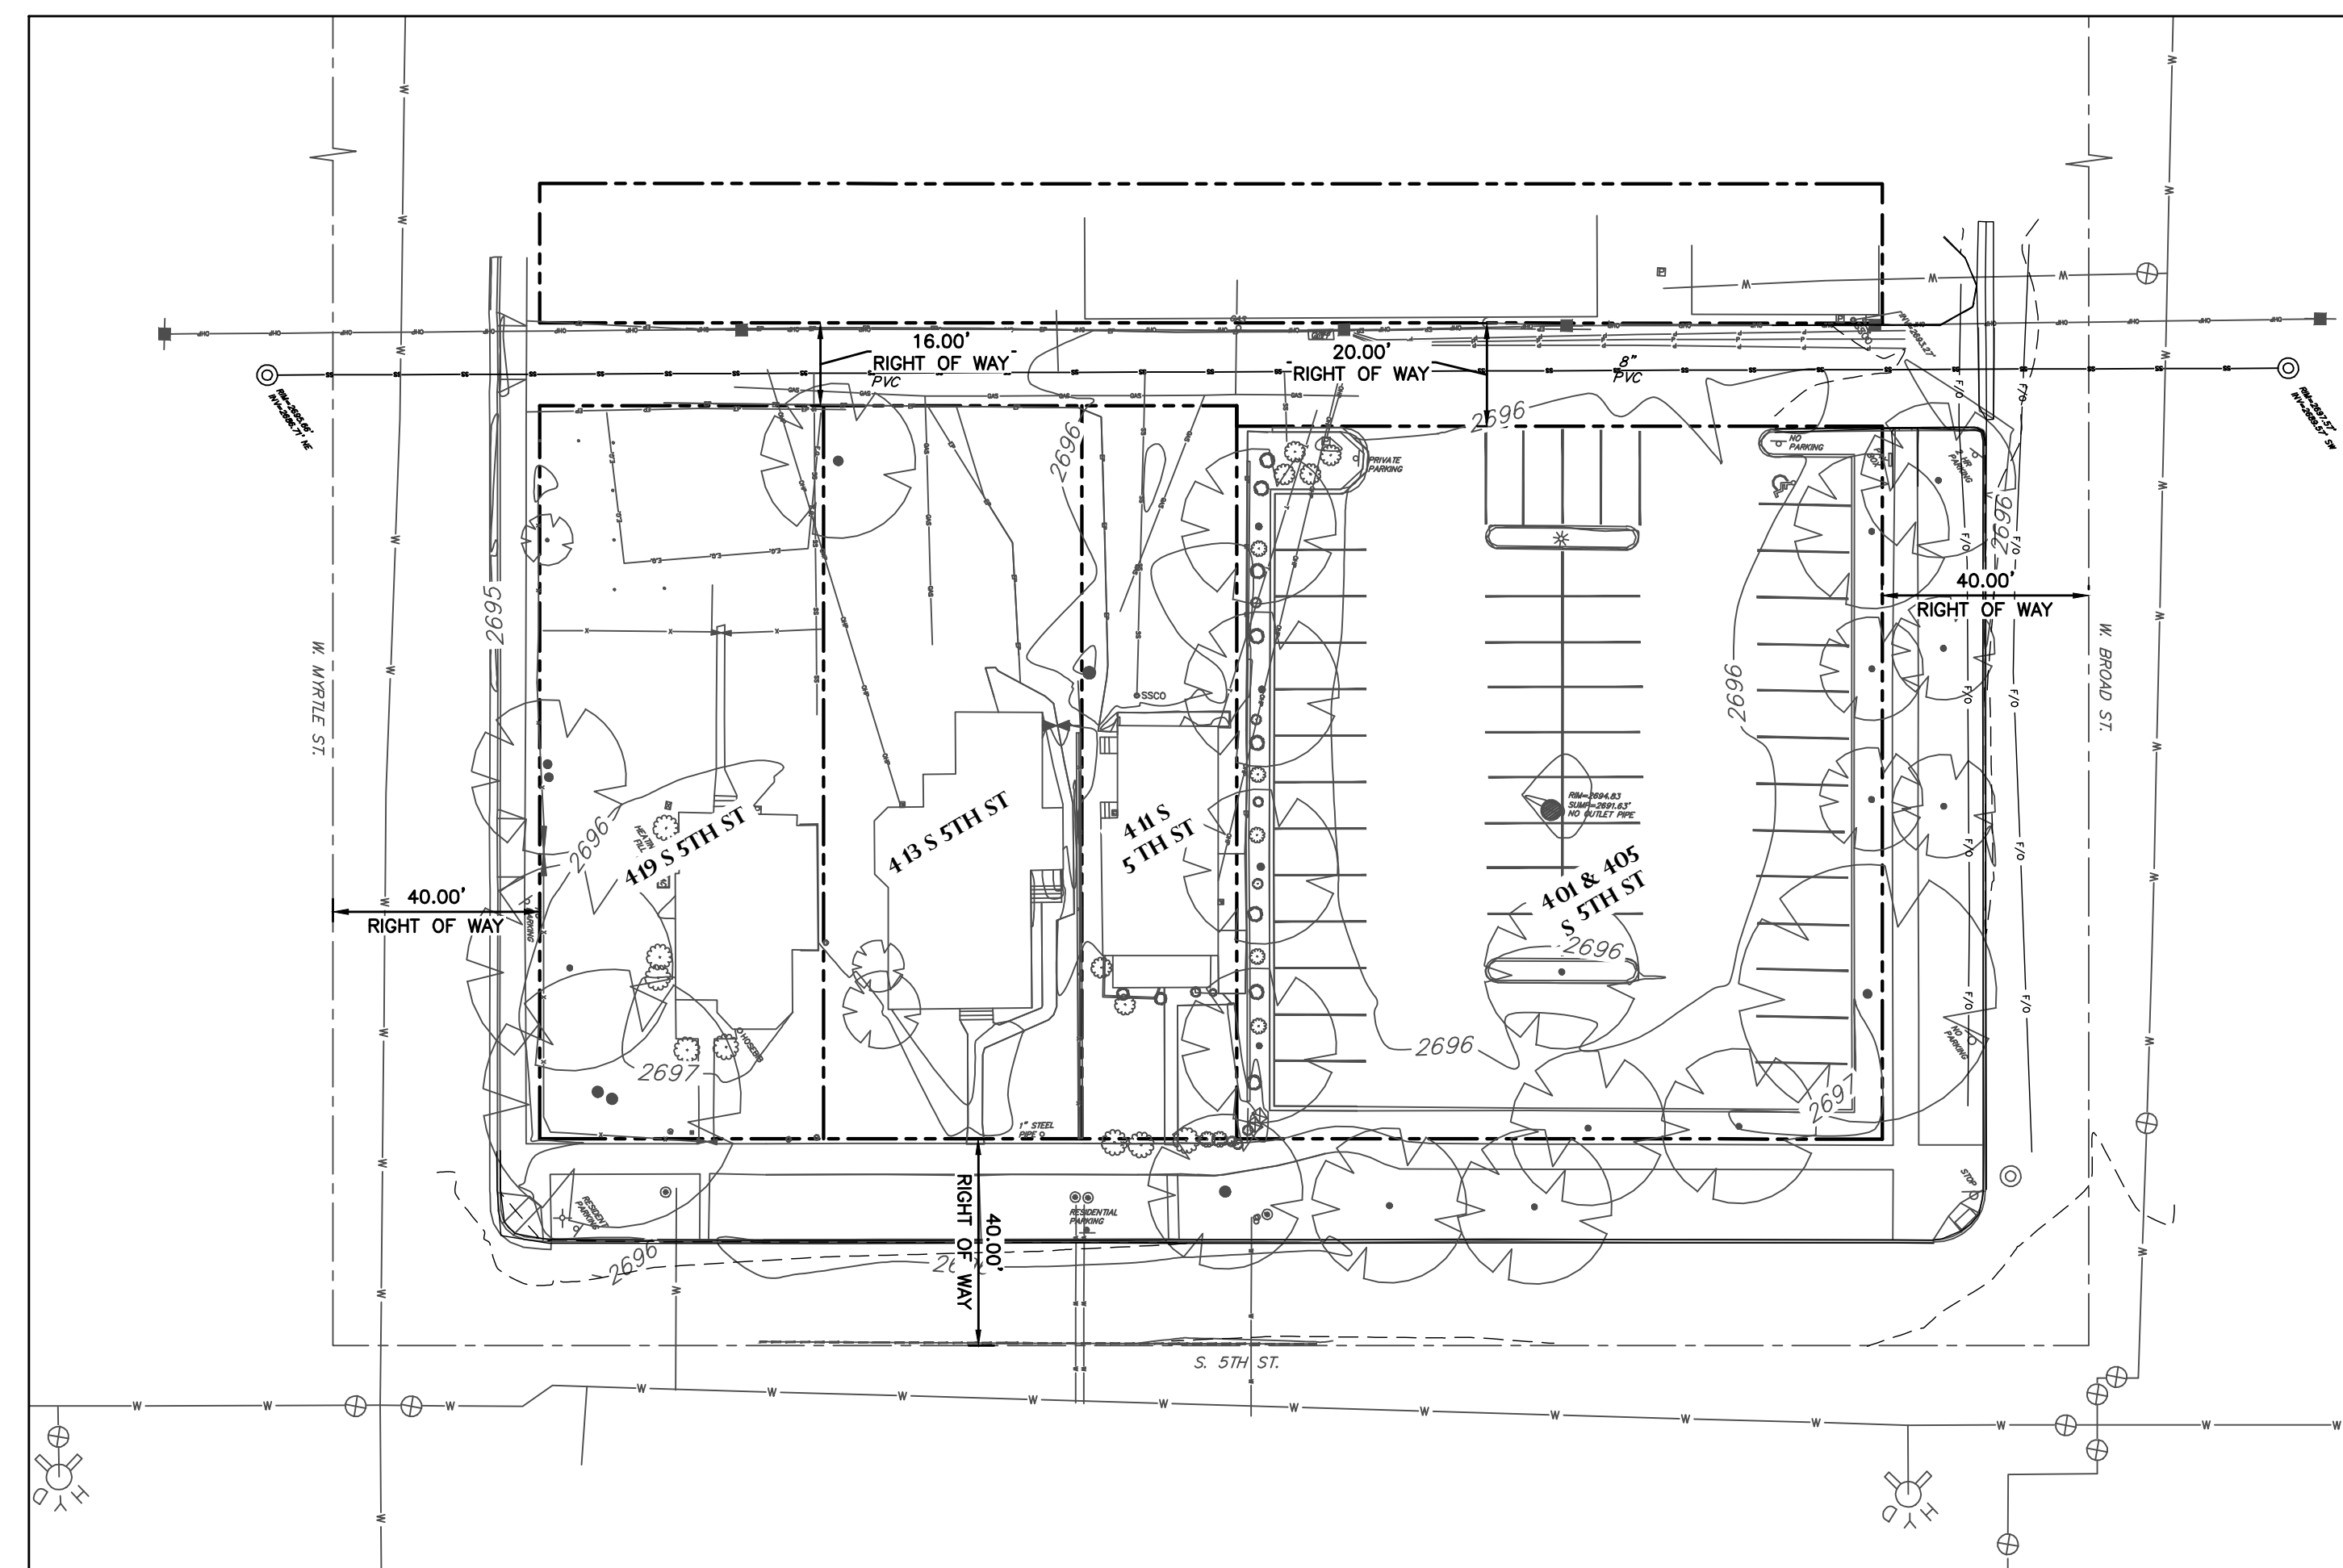



EXISTING SITE PLAN

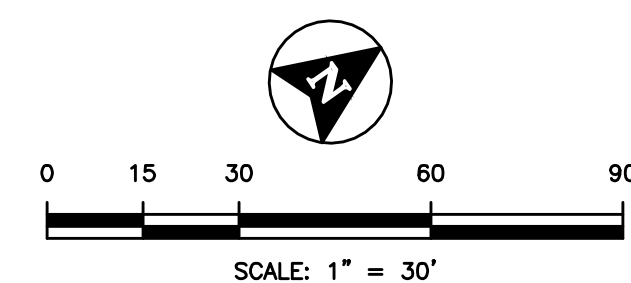

GENERAL NOTES

1. ALL EXISTING SERVICES ON SITE TO BE ABANDONED, UNLESS OTHERWISE NOTED
2. GAS, COMMUNICATION AND ELECTRICAL SERVICES TO BE PROVIDED BY OTHERS.

STORMWATER RETENTION AREA

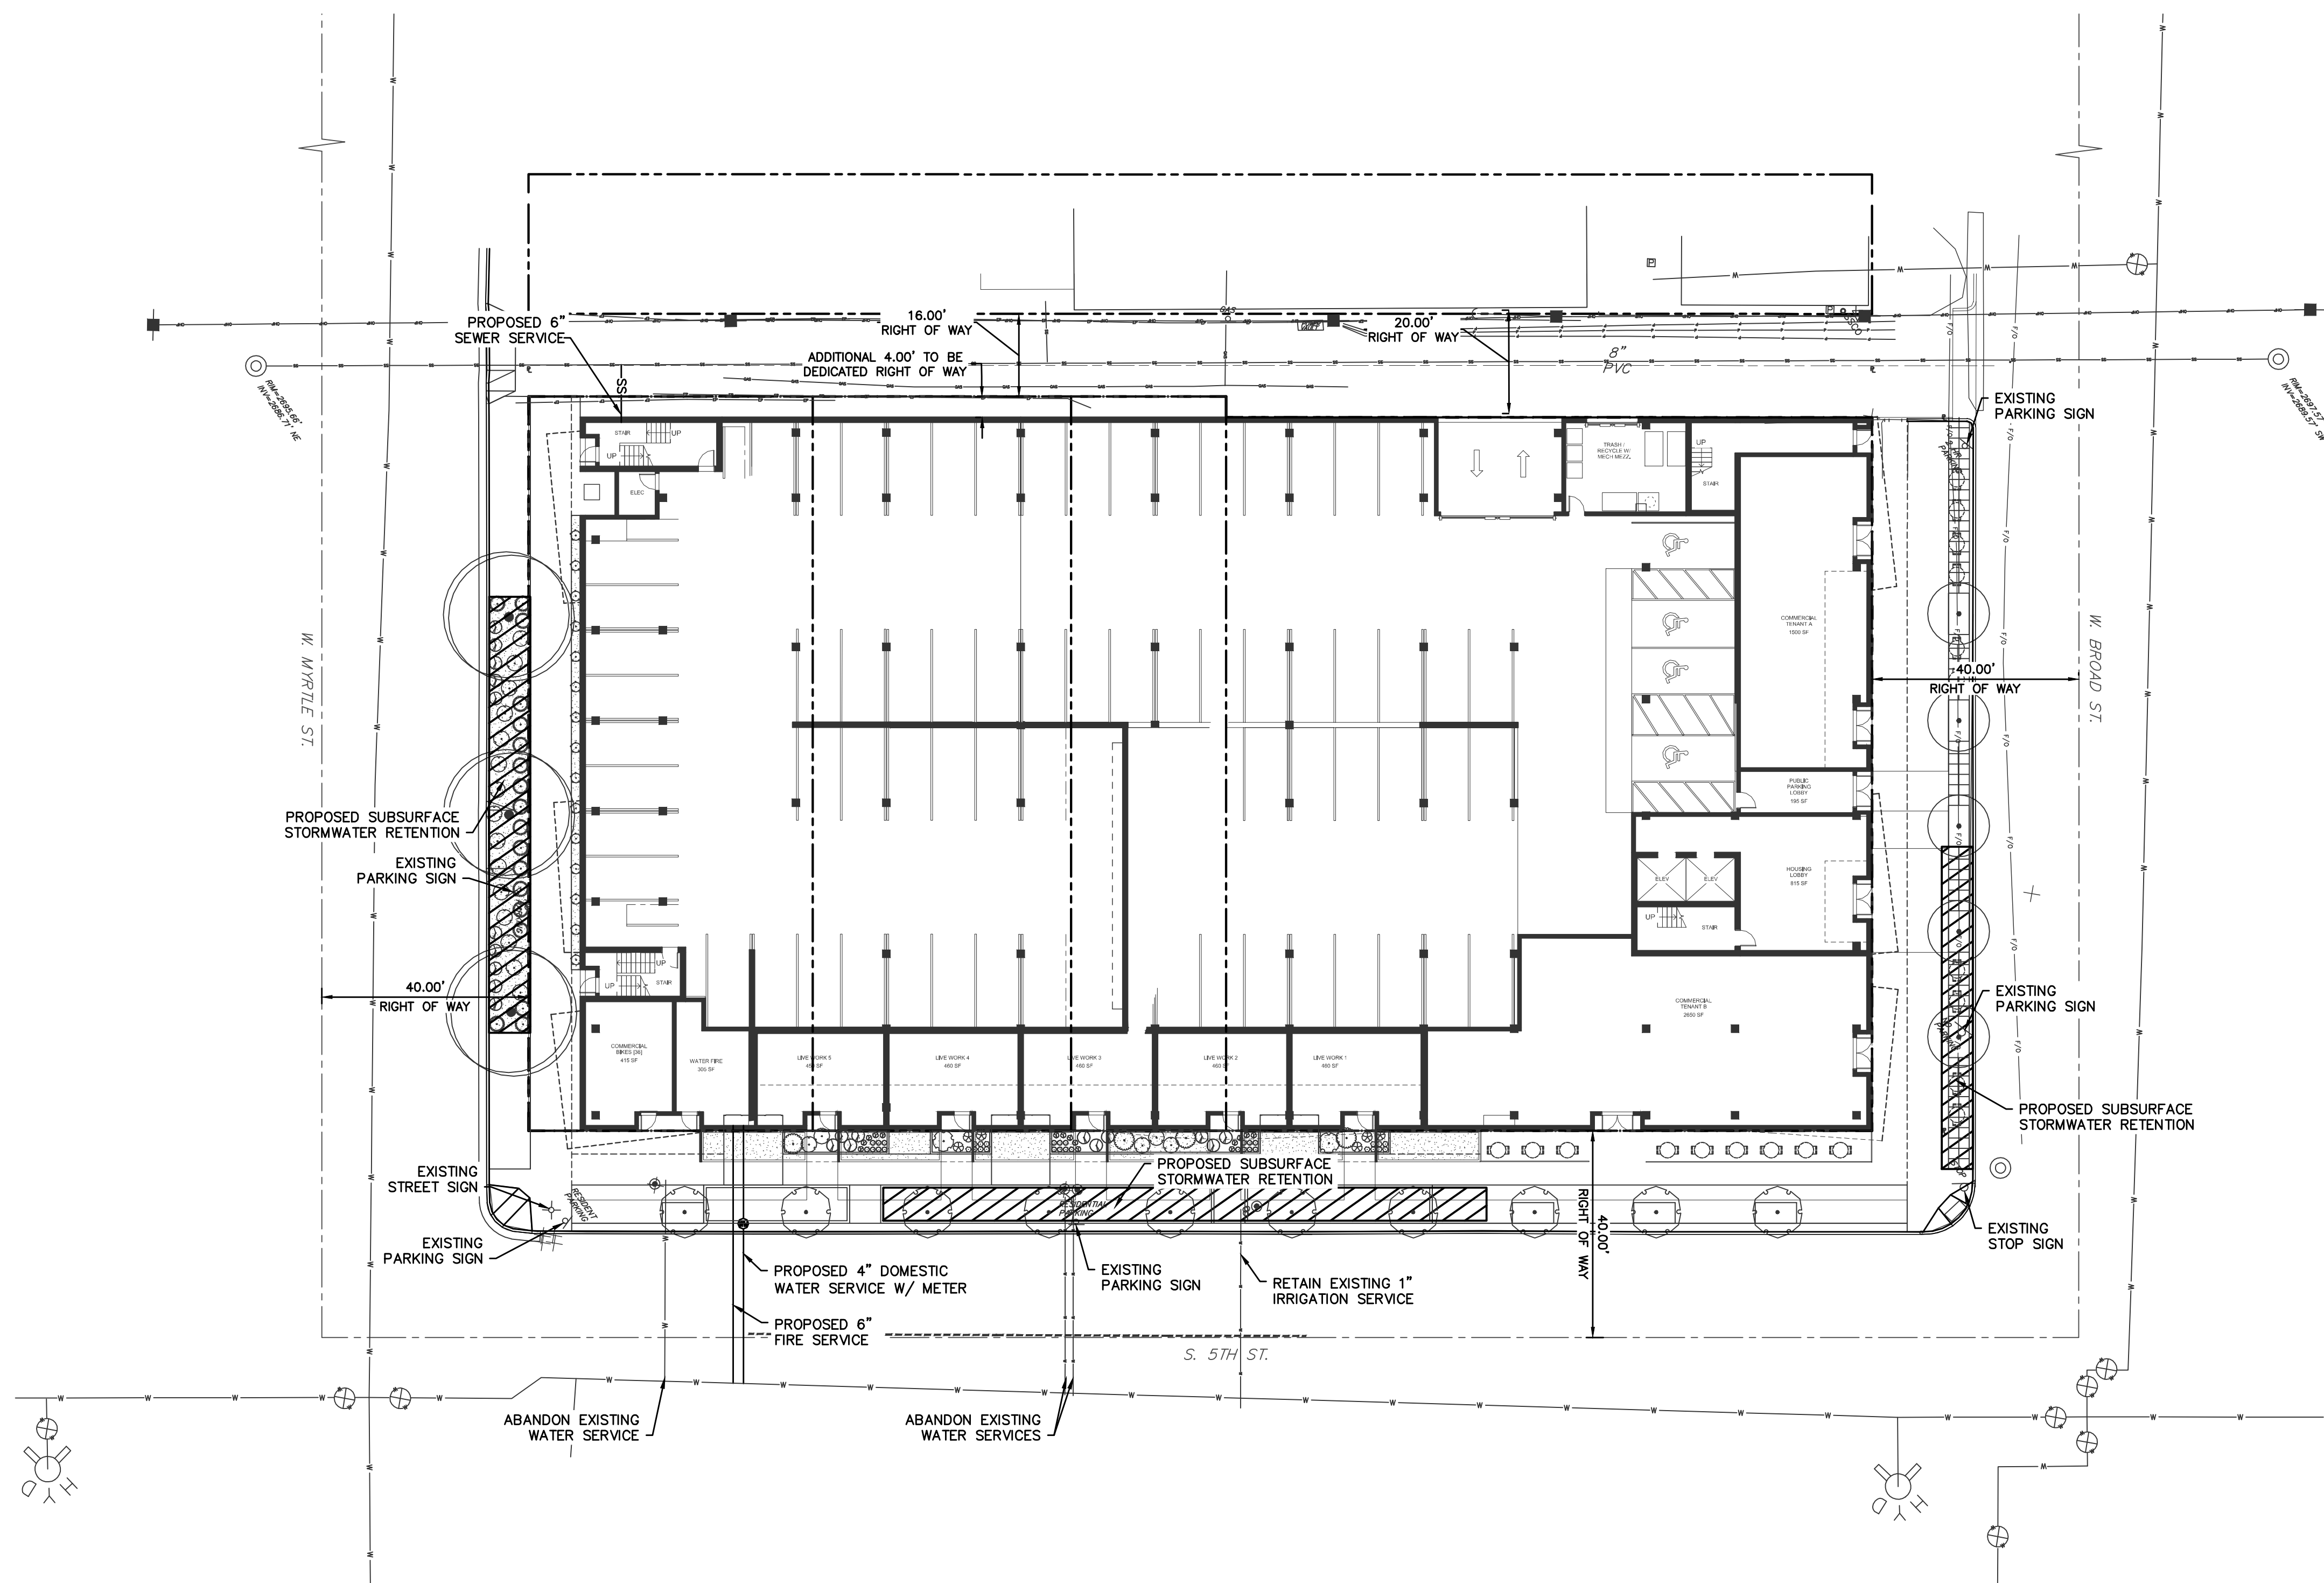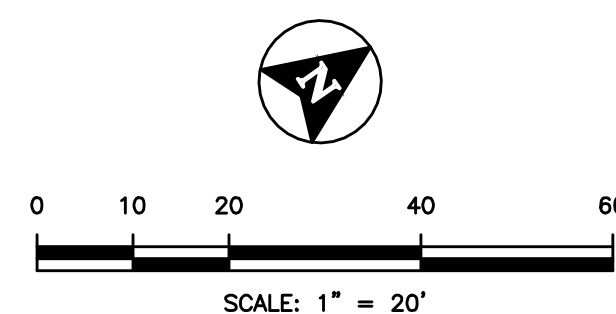

PROPOSED CIVIL SITE PLAN