

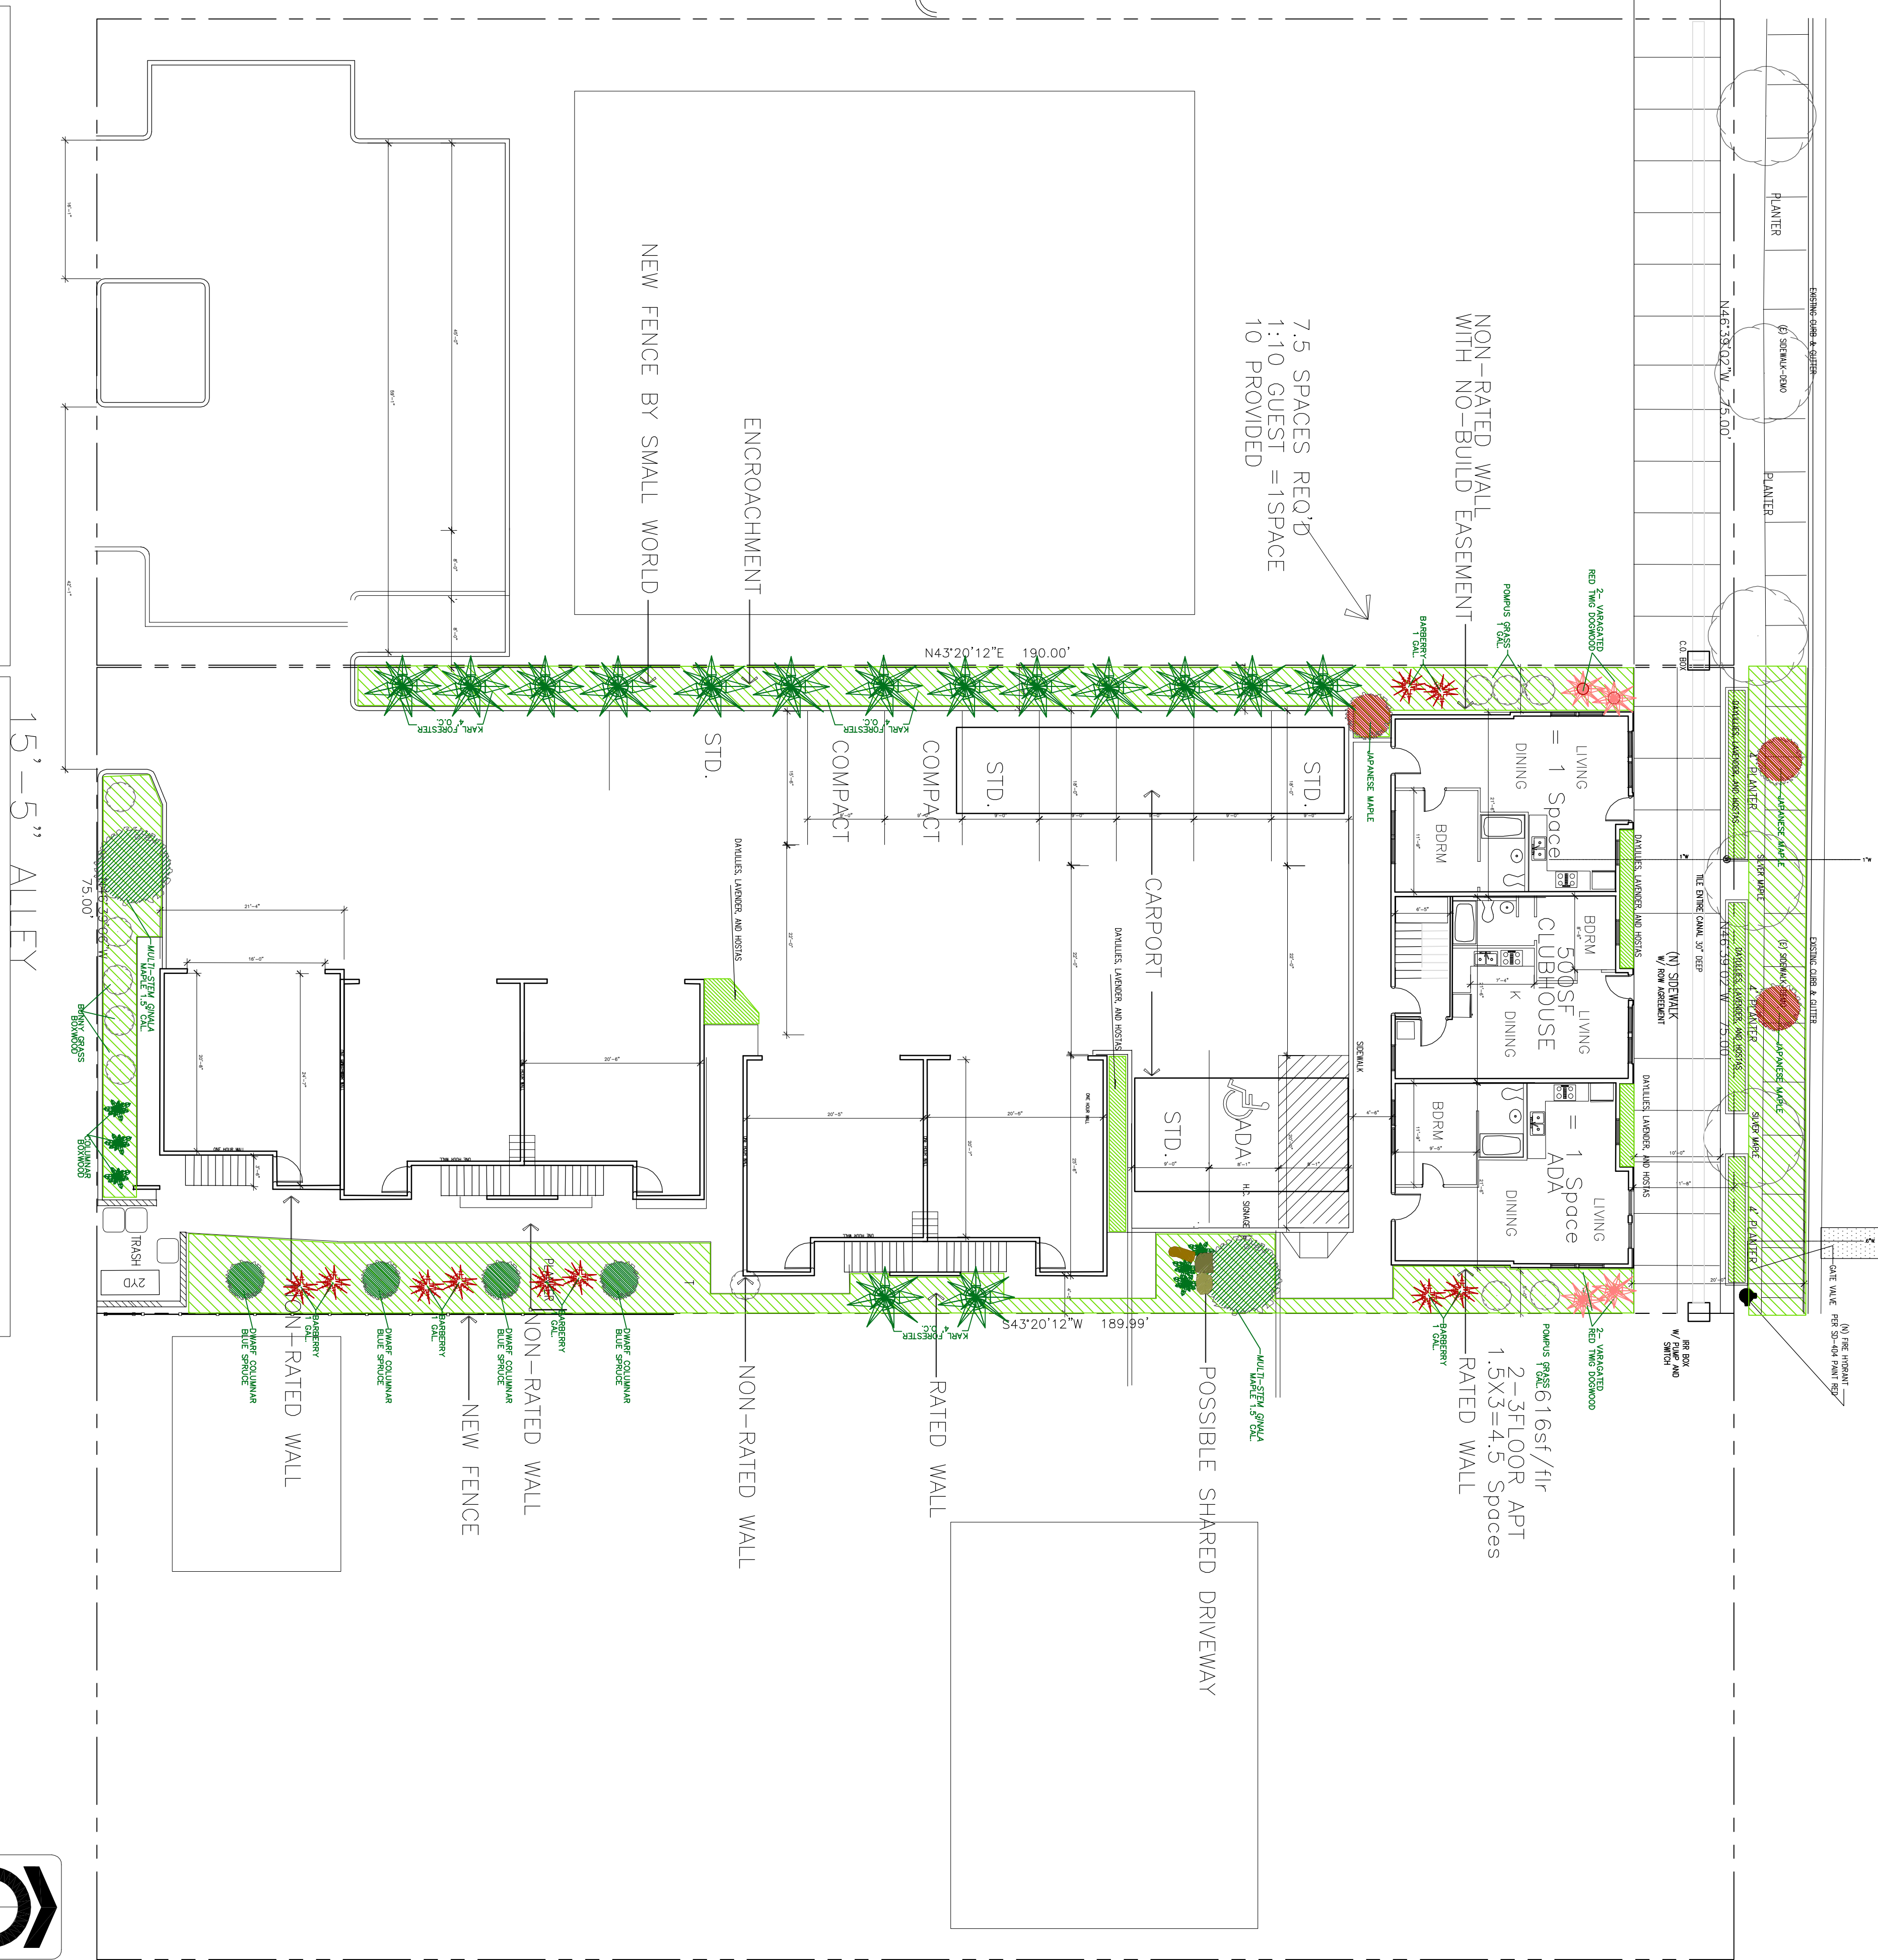


ENTRANCE
APPROACH


SAINT MARY'S CROSSING 2007

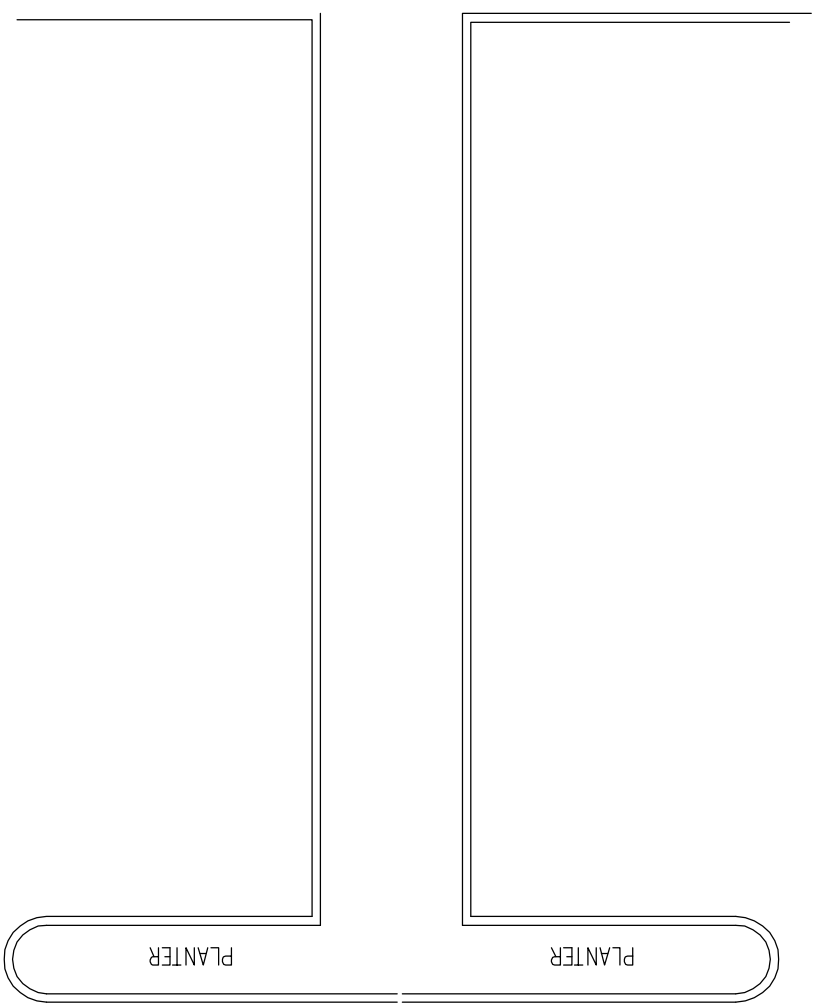

Site Plan

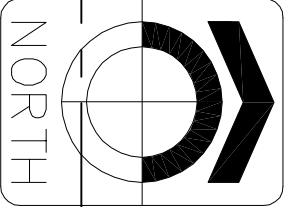

State Street Apartments
10 Res. Unit 1 Clubhouse
PC zone
2507 State Street

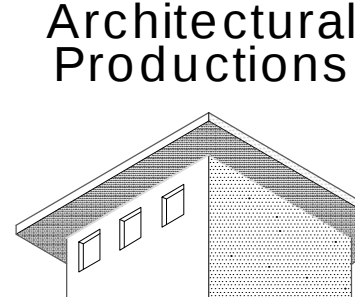

Ward Schwider
1716 N 32nd
BOISE, ID 83703
tel (208) 388-0758
cell: 859-2336
email: schwider1@juno.com

Licensed Architect
AR-984221
Ward Schwider
State of Idaho

DATE: June 17, 2017
PROJECT NO:
DRAWN: WBS
CHECKED:
REVISIONS:

sheet number:
A1.1
Site Plan