

- LEGEND**
- ALUMNI OFFICES
  - PUBLIC EVENTS
  - ENTRY FUNCTIONS/CIRCULATION
  - BUILDING SUPPORT

First Floor Plan

SCALE: 3/32" = 1'-0"

Boise State University  
 Alumni and Friends Center






Second Floor Plan

SCALE: 3/32" = 1'-0"

Boise State University  
Alumni and Friends Center



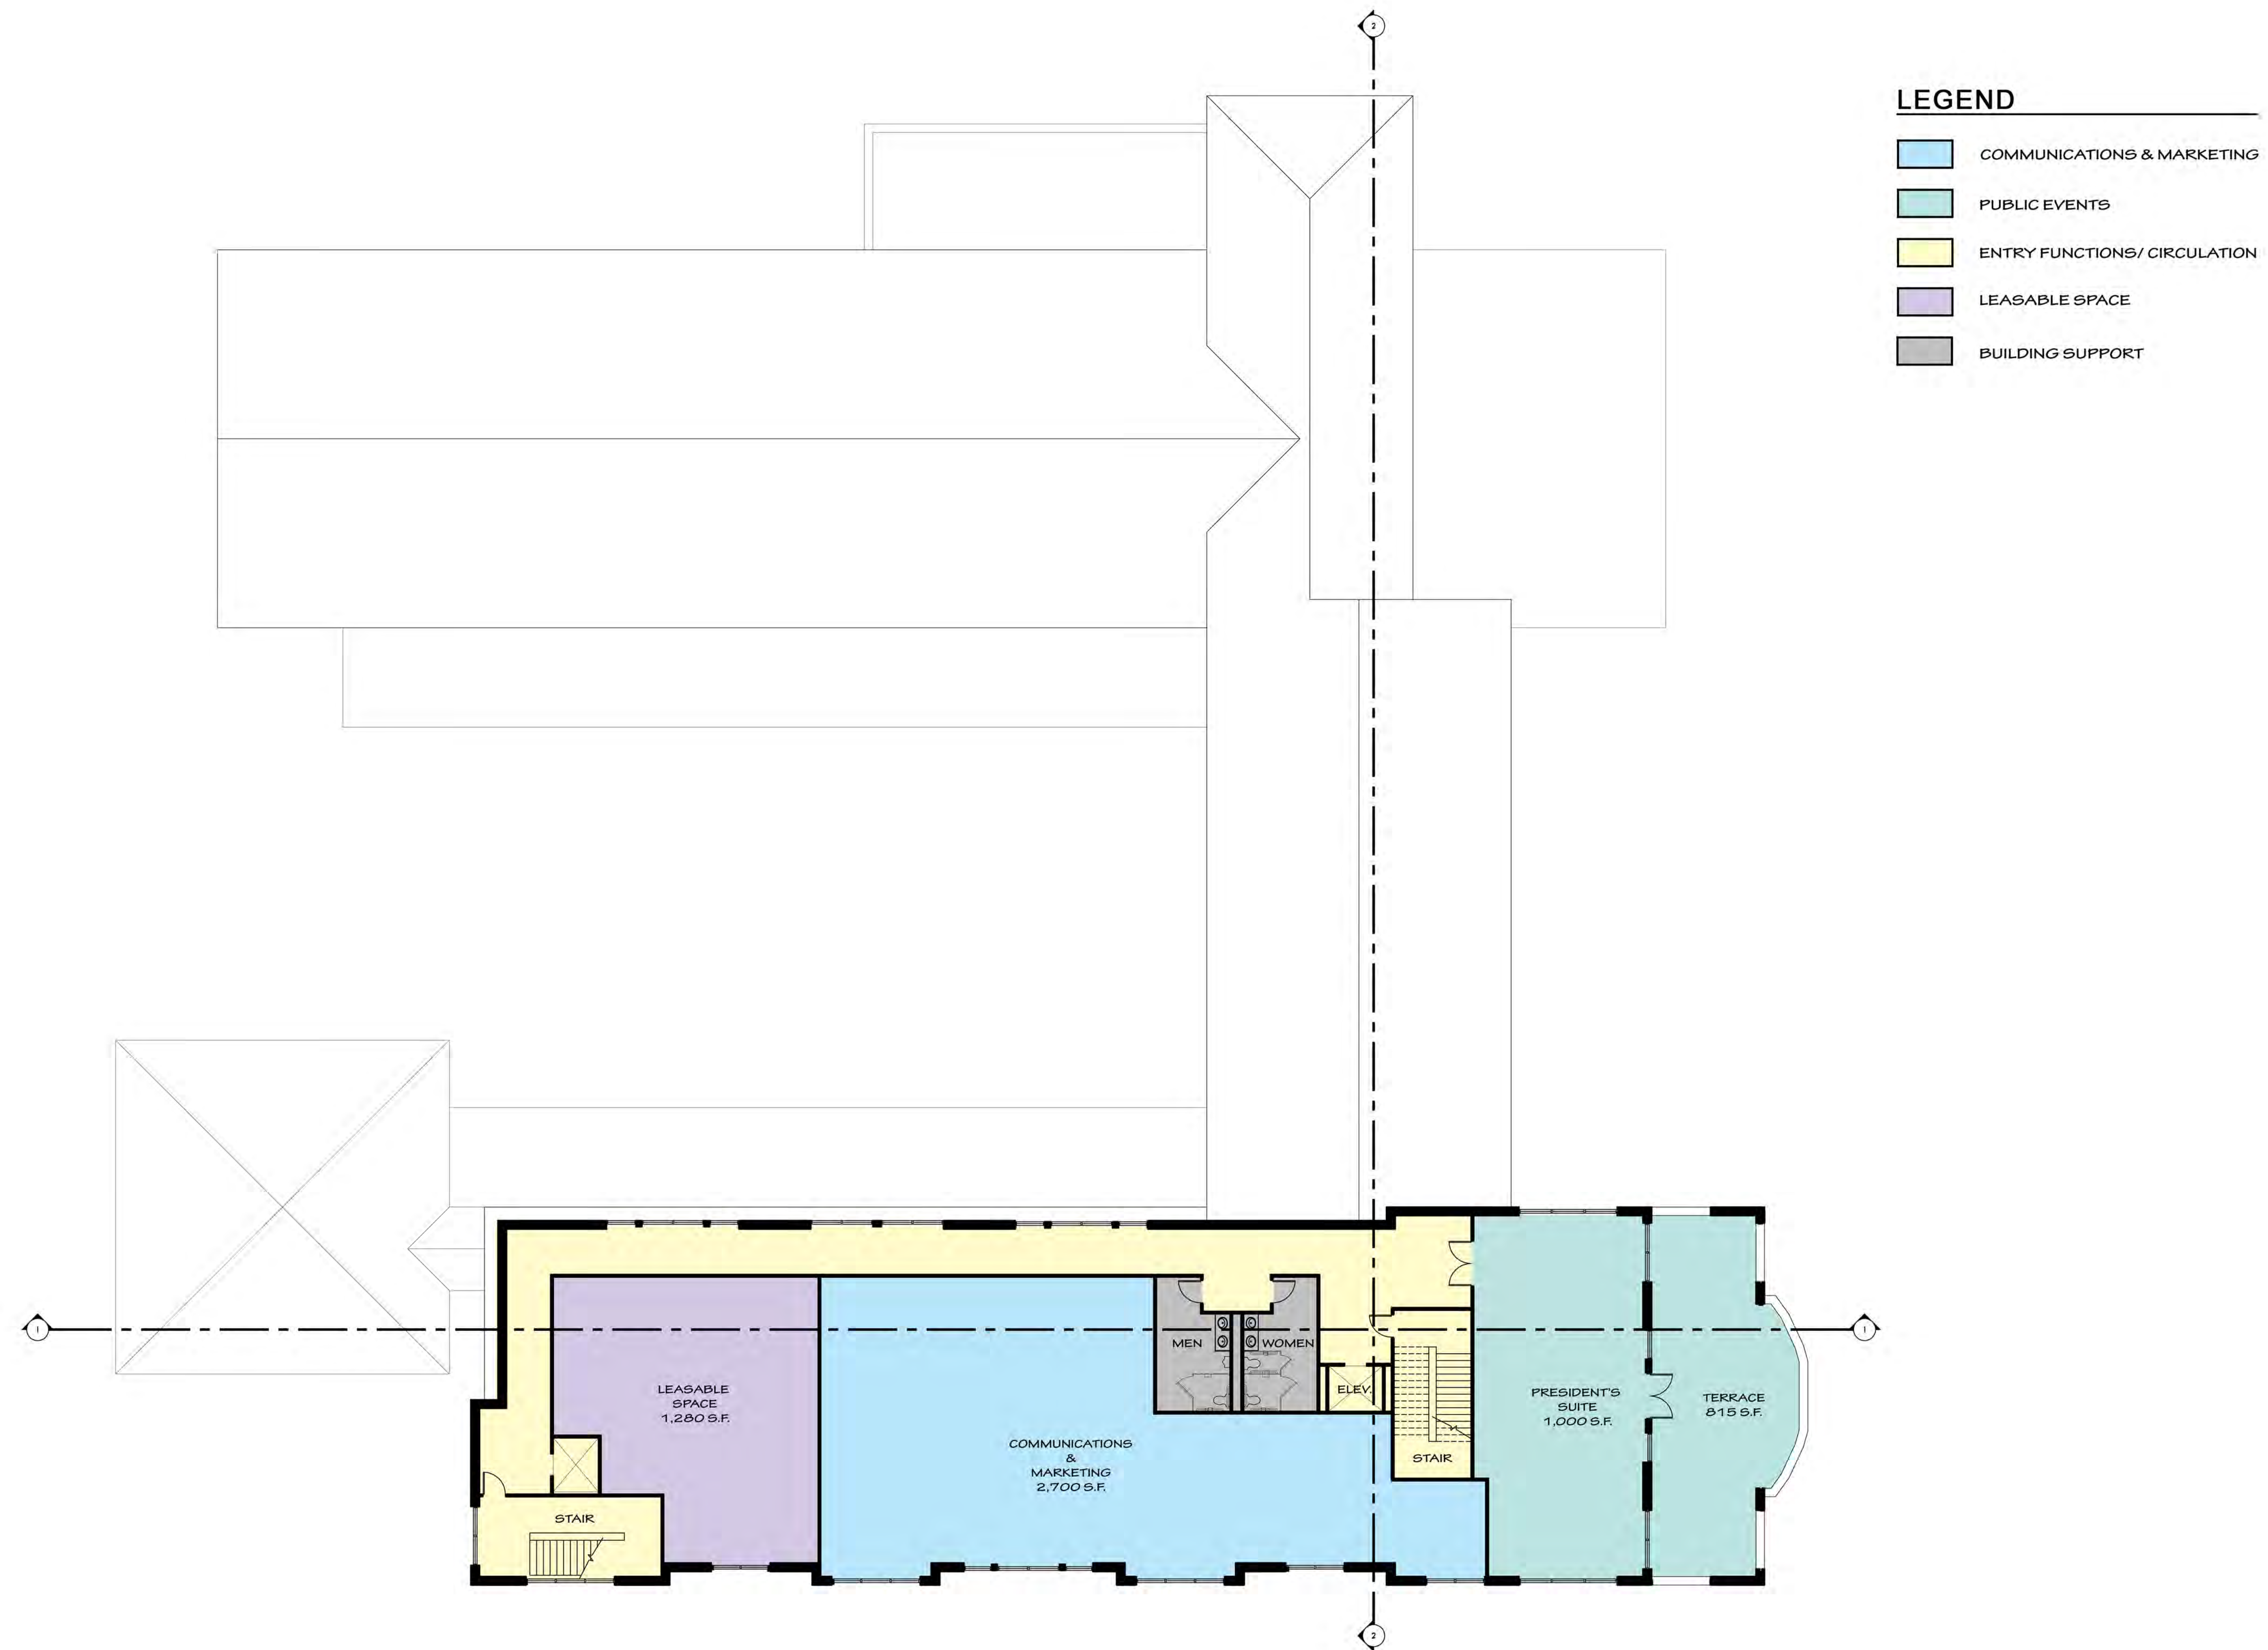


Third Floor Plan

SCALE: 3/32" = 1'-0"

Boise State University  
 Alumni and Friends Center



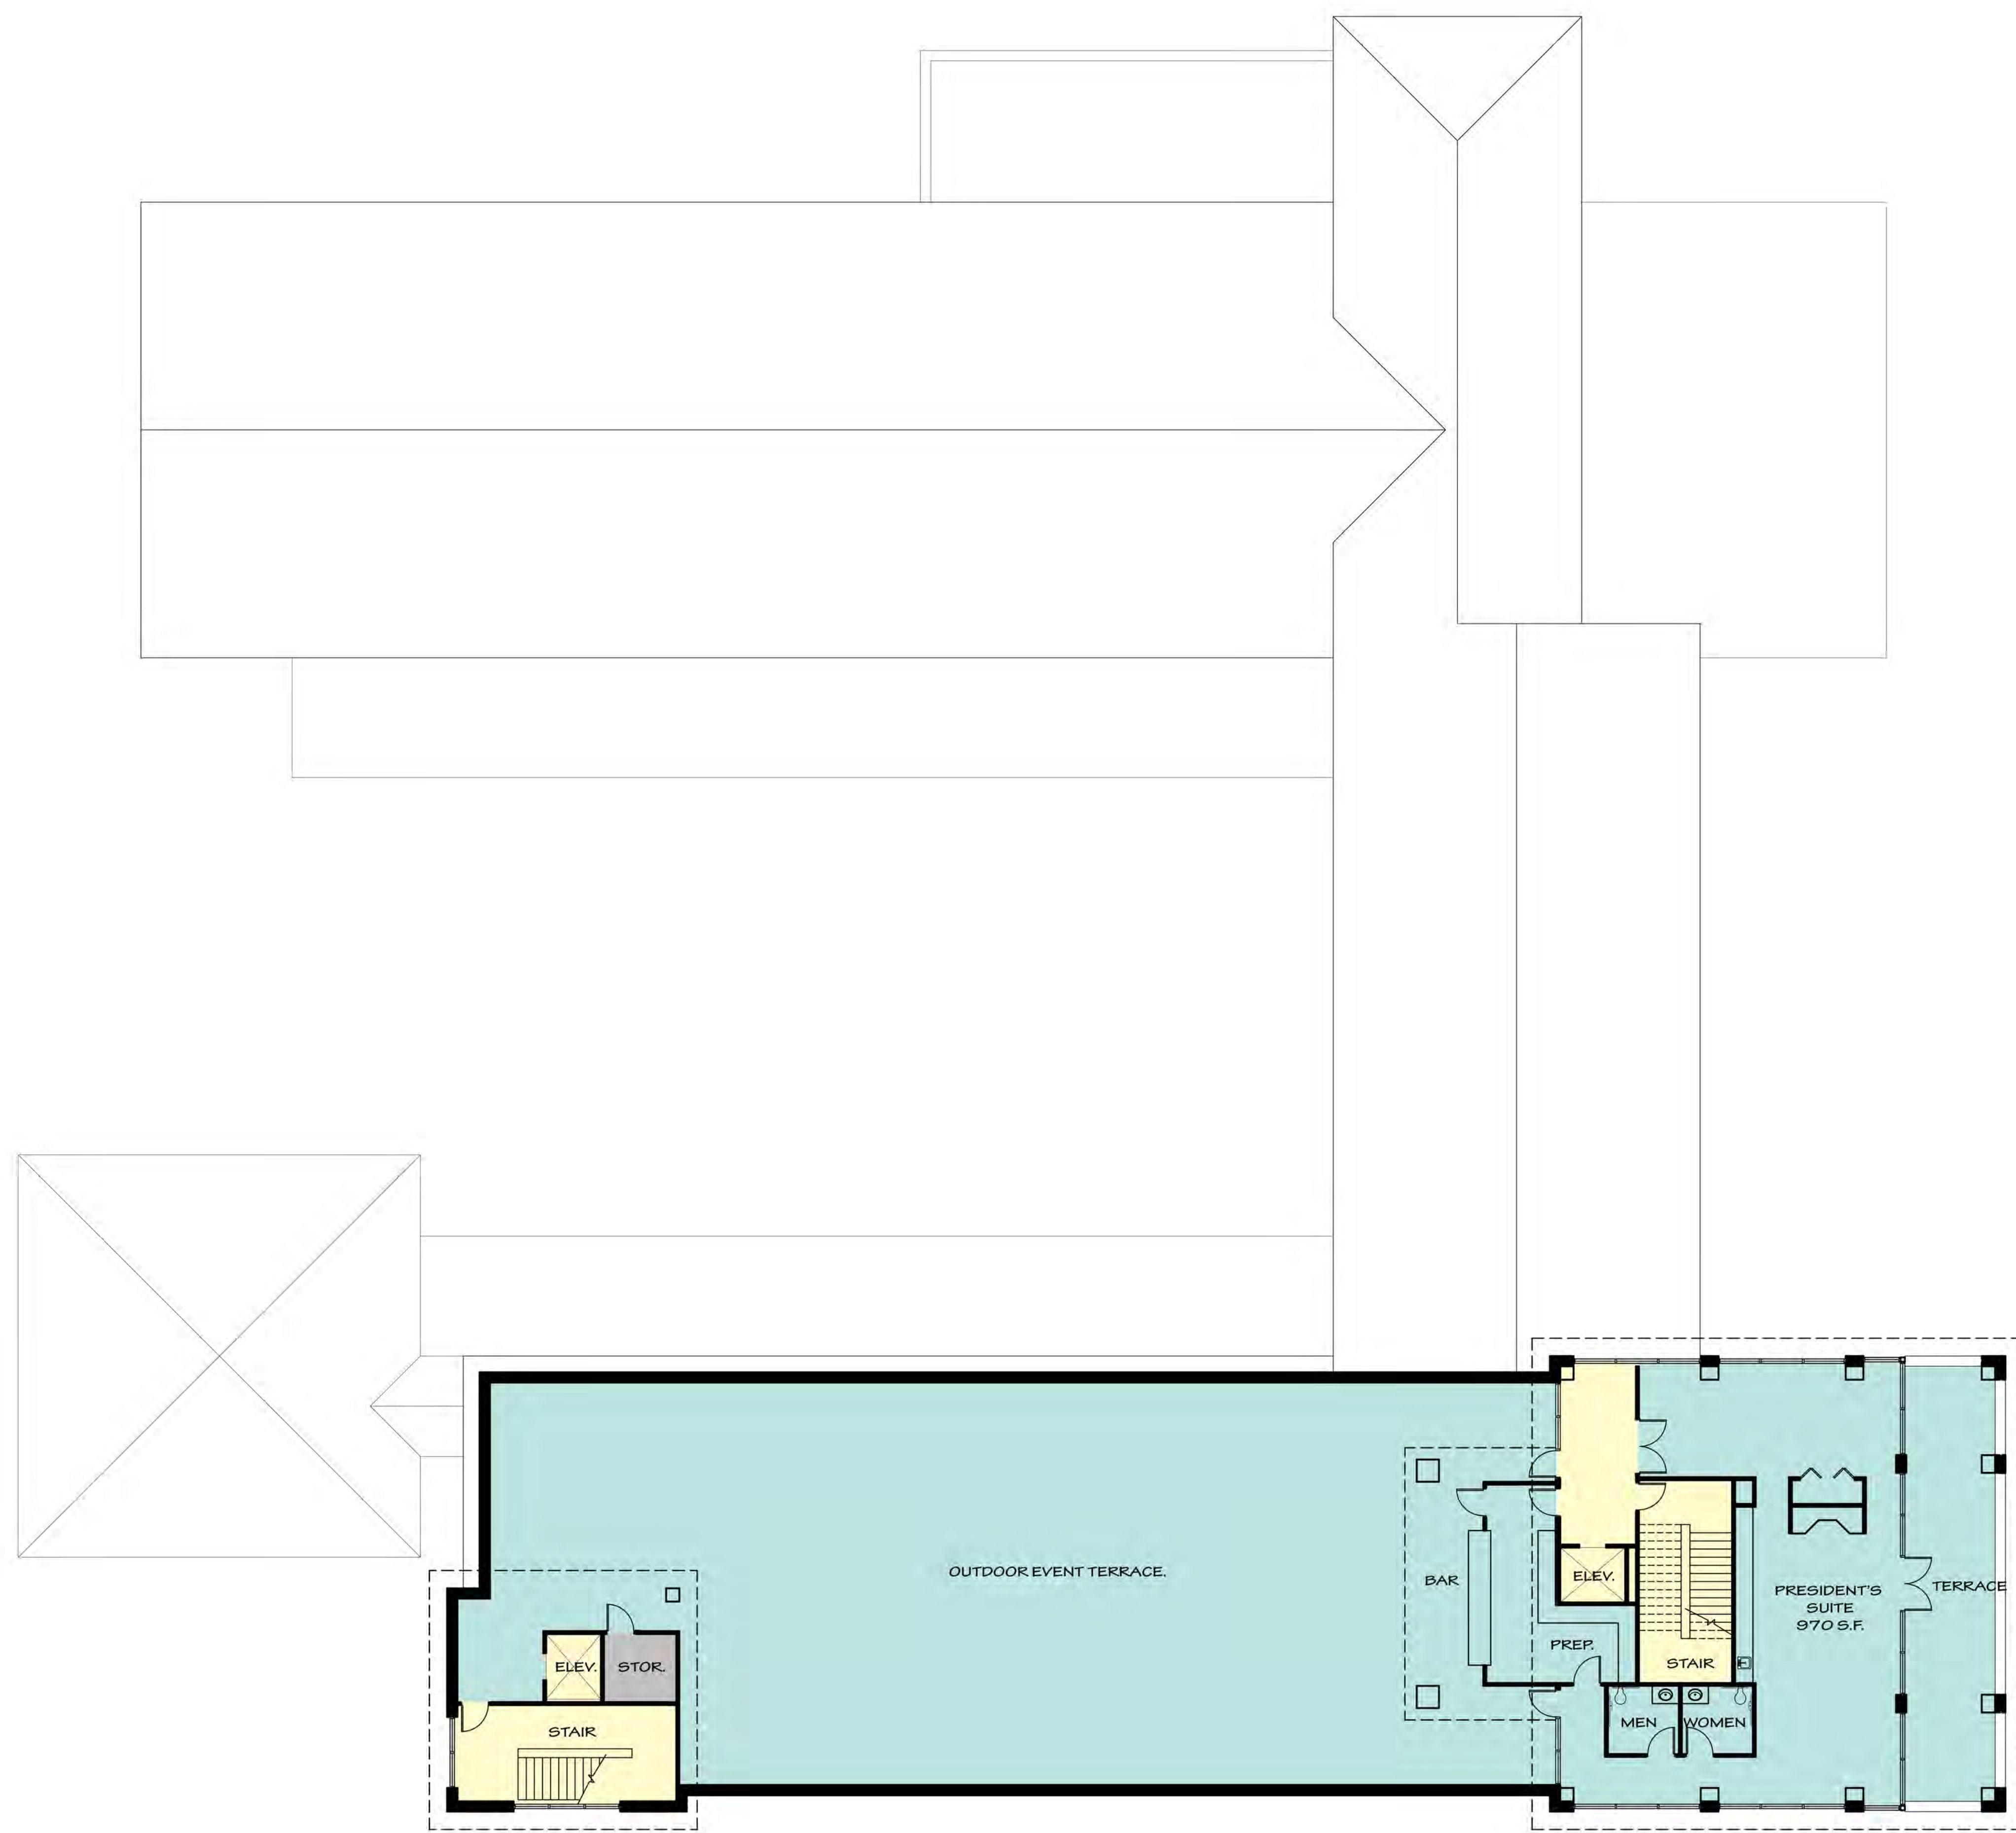

**LEGEND**

- COMMUNICATIONS & MARKETING
- PUBLIC EVENTS
- ENTRY FUNCTIONS/ CIRCULATION
- BUILDING SUPPORT

Optional Fourth Floor Plan

SCALE: 3/32" = 1'-0"

Boise State University  
 Alumni and Friends Center

