


teamwork\k2a\11211\_composite\11211\_composite.TYPICAL FLOOR PLAN Monday, November 28, 2011 2:04 PM

N

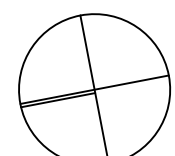


1

# TYPICAL FLOOR PLAN (3RD THRU 5TH)

SCALE: 1/16" = 1'-0"

USE GROUP THESE FLOORS: R-2 APARTMENT  
4 STORIES OF R-2 USE GROUP ABOVE S-2 PARKING PER IBC 509.4  
NFPA 13 AUTOMATIC SPRINKLER SYSTEM THROUGHOUT PER IBC SECTION 903.2.8

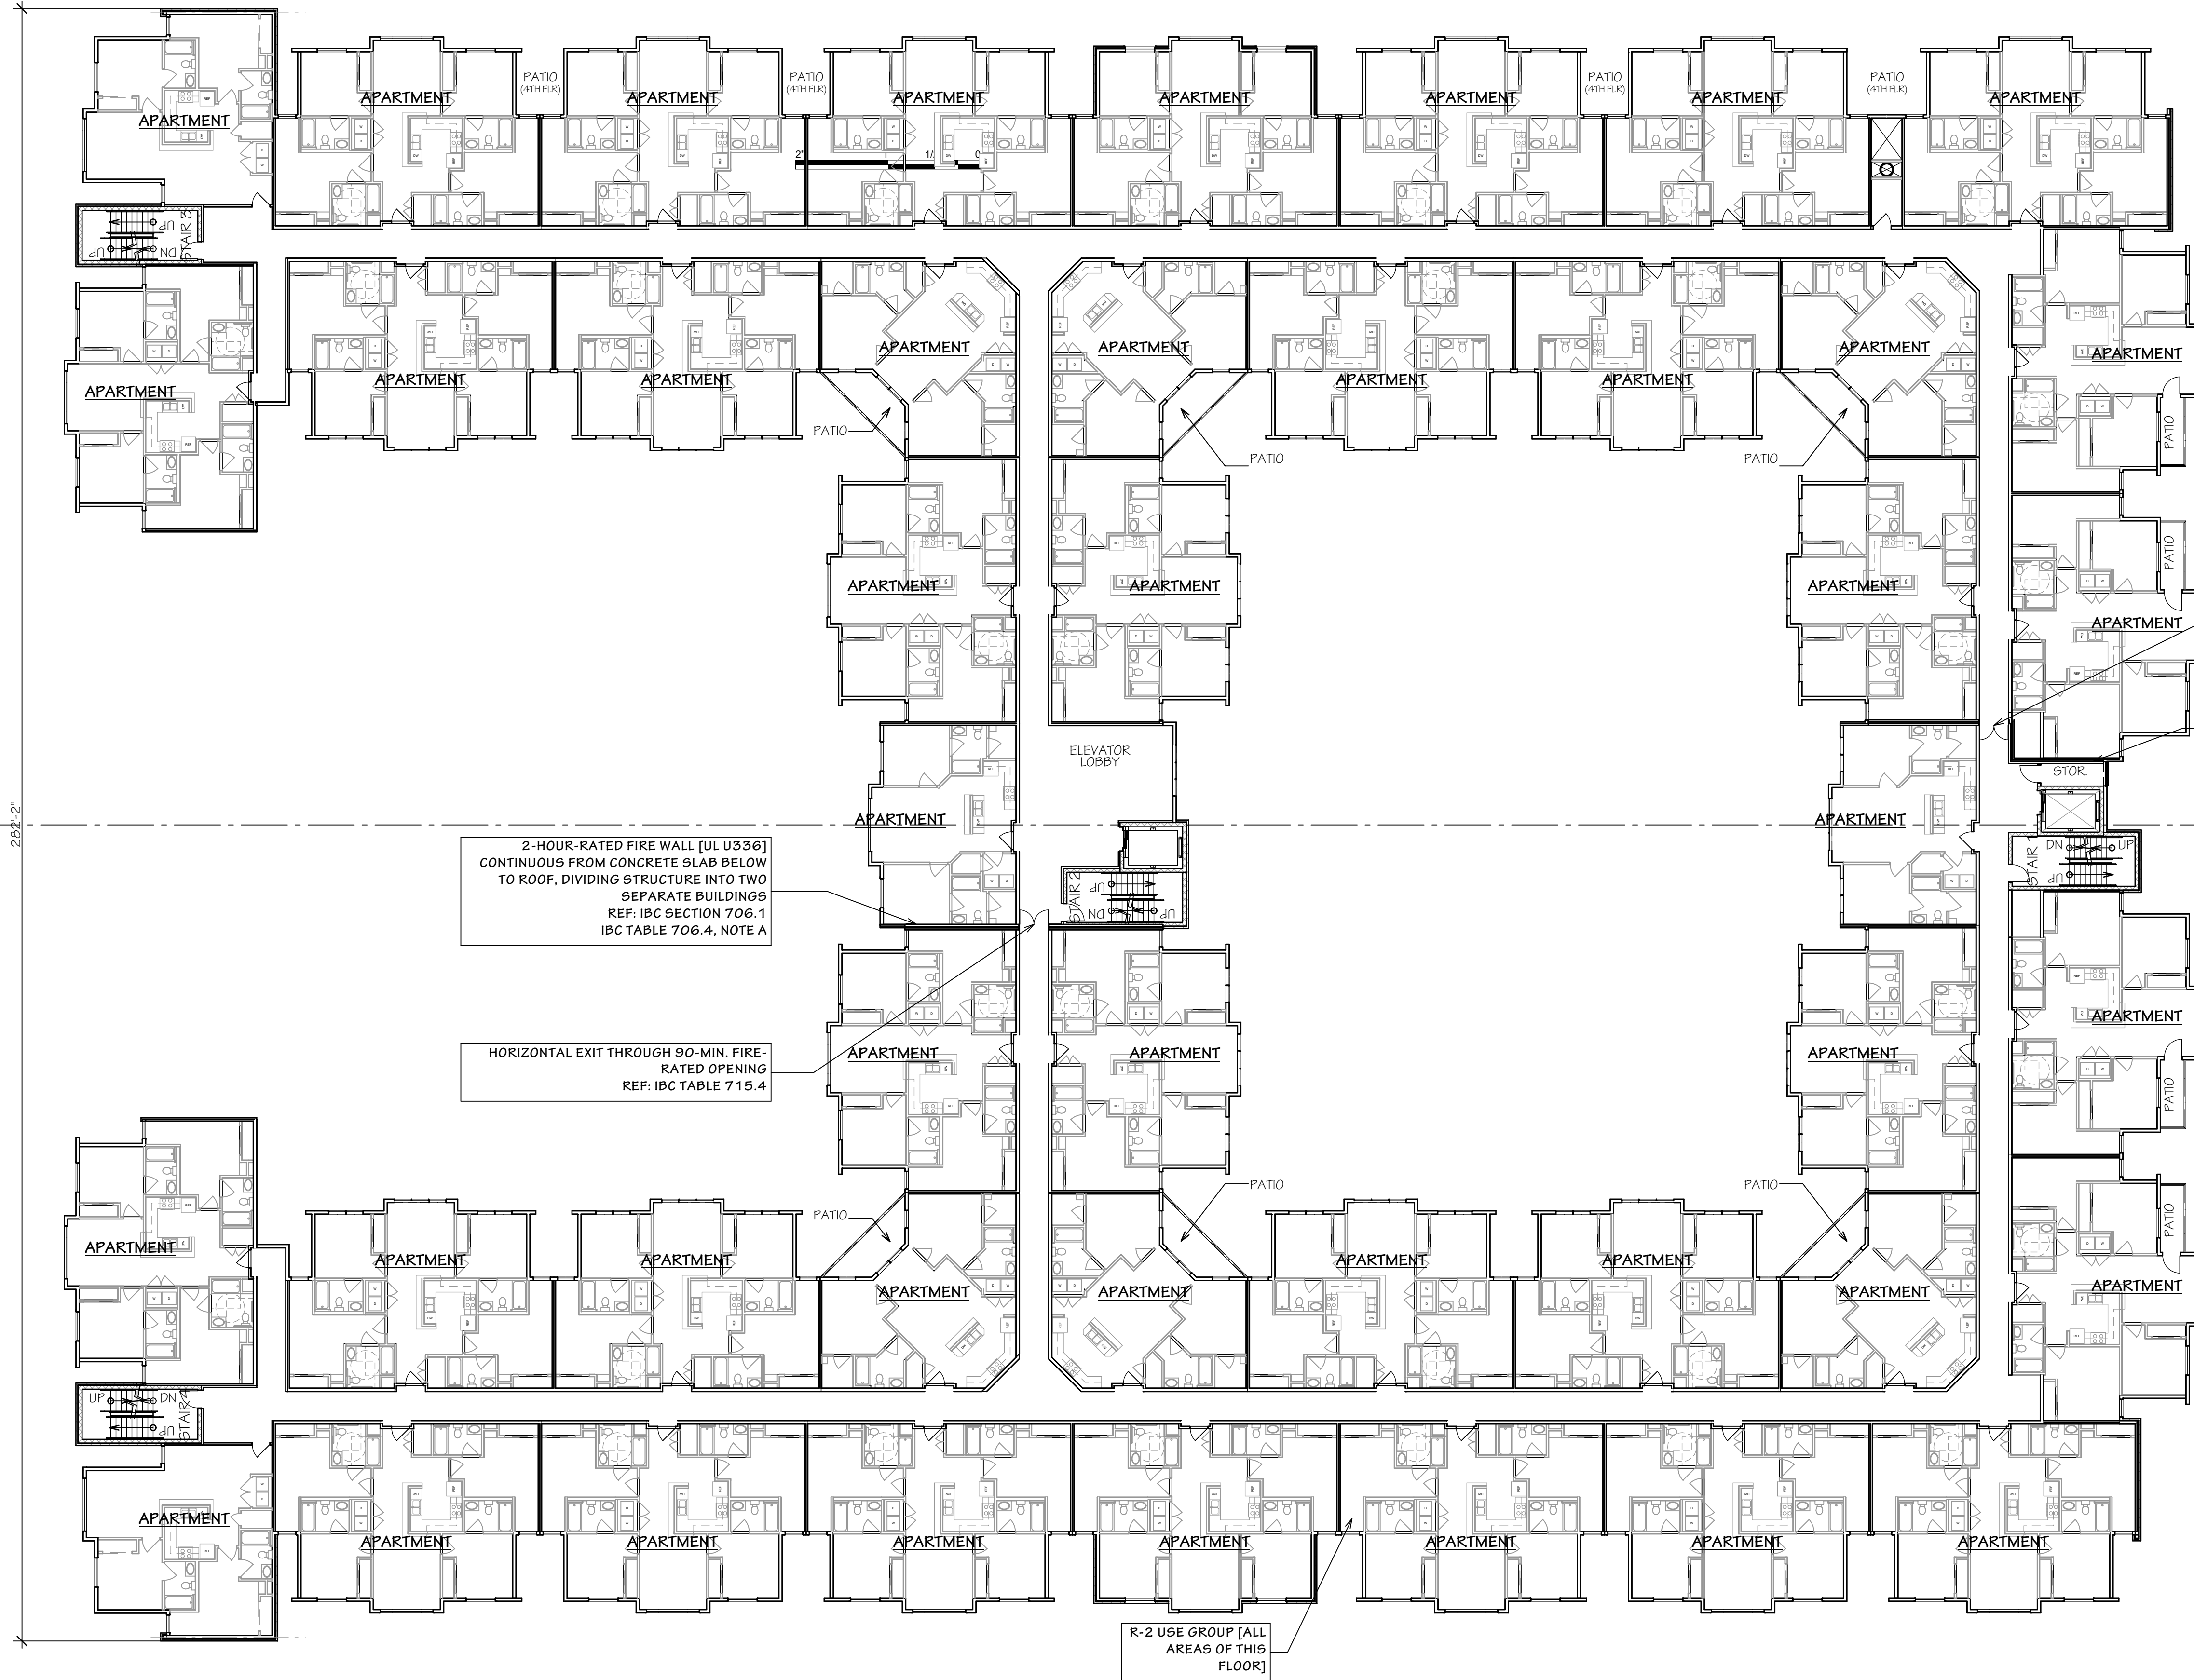

1  
A6.1

2  
A6.2

2  
A6.1

HORIZONTAL EXIT THROUGH 90-MIN. FIRE-RATED OPENING  
REF: IBC TABLE 715.4

2-HOUR-RATED FIRE WALL [UL U336]  
CONTINUOUS FROM CONCRETE SLAB BELOW TO ROOF, DIVIDING STRUCTURE INTO TWO SEPARATE BUILDINGS  
REF: IBC SECTION 706.1  
IBC TABLE 706.4, NOTE A

2-HOUR-RATED FIRE WALL [UL U336]  
CONTINUOUS FROM CONCRETE SLAB BELOW TO ROOF, DIVIDING STRUCTURE INTO TWO SEPARATE BUILDINGS  
REF: IBC SECTION 706.1  
IBC TABLE 706.4, NOTE A

HORIZONTAL EXIT THROUGH 90-MIN. FIRE-RATED OPENING  
REF: IBC TABLE 715.4

1  
A6.2

Date	11/29/11
Job	11211
Drawn	TPB
Revision	Date

11211\_composite [bimserv.k2a]

11/29/11 CONDITIONAL USE APPLICATION / BOISE RIVER SYSTEM APPLICATION - NOT FOR CONSTRUCTION