

NOT FOR CONSTRUCTION

erated ARCHITECTS, PA
 405 main street, suite 202, boise, idaho 83702
 (208) 331-8601 fax 331-8933 e-mail: erated@eratedarchitect.com

This document is the property of erated ARCHITECTS and is protected by U.S. and international laws. Use, reproduction, or modification of this document without first obtaining the written permission of erated architects is prohibited. This document may not be used in any unauthorized manner. © 2012

capitol + front st.
 300 s. capitol blvd.
 boise, idaho 83702


revision:

project: 120903
 date: 11.27.12
 drawn: alm
 checked: ae


design review

exterior elevations


a3.11

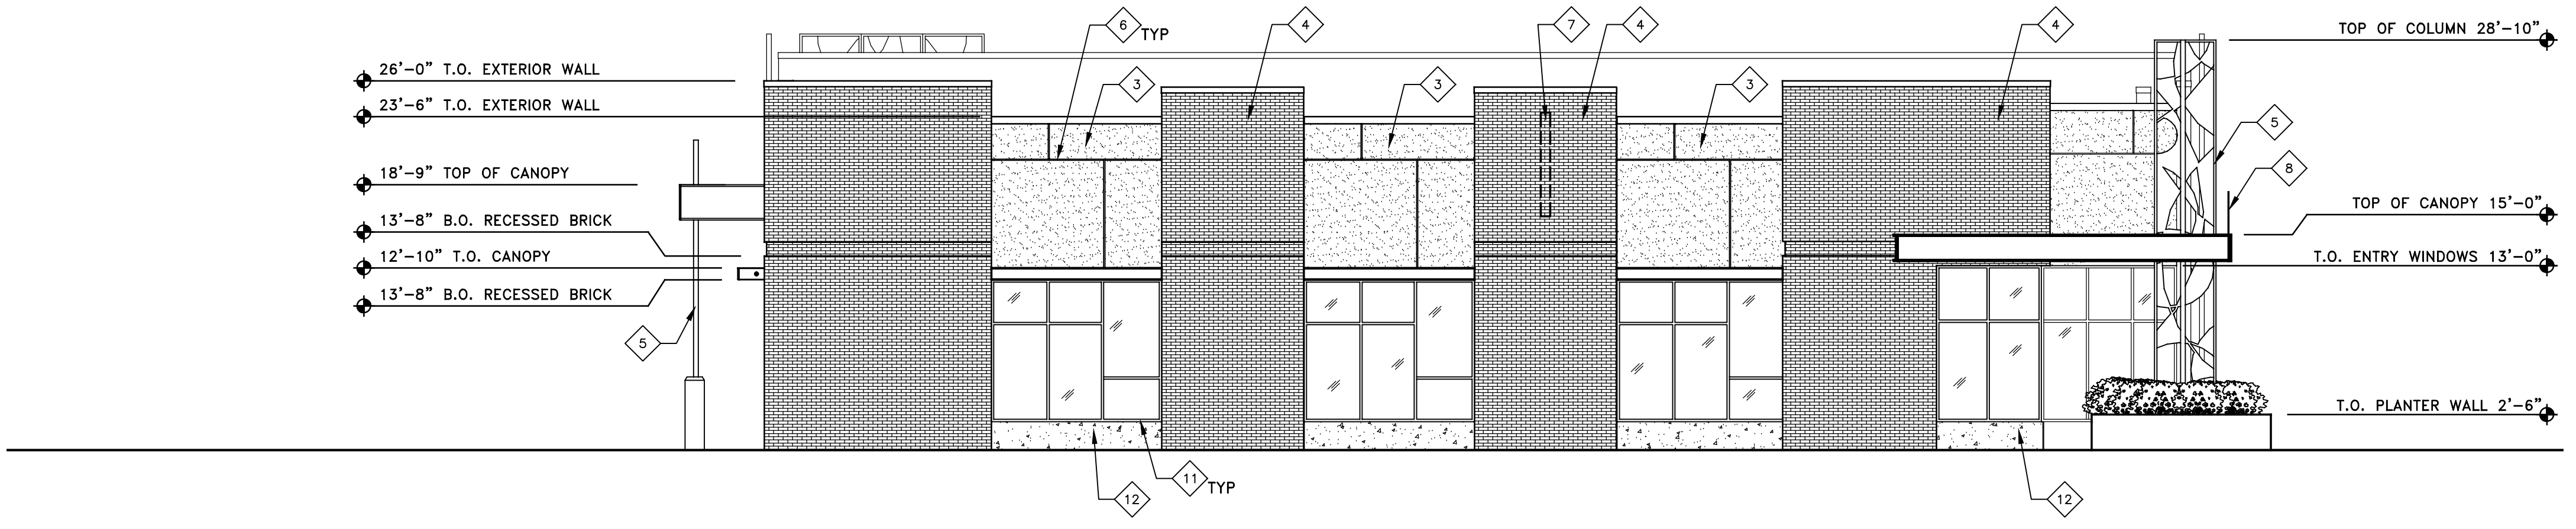


retail 1 north elevation
 SCALE: 1/8" = 1'-0"

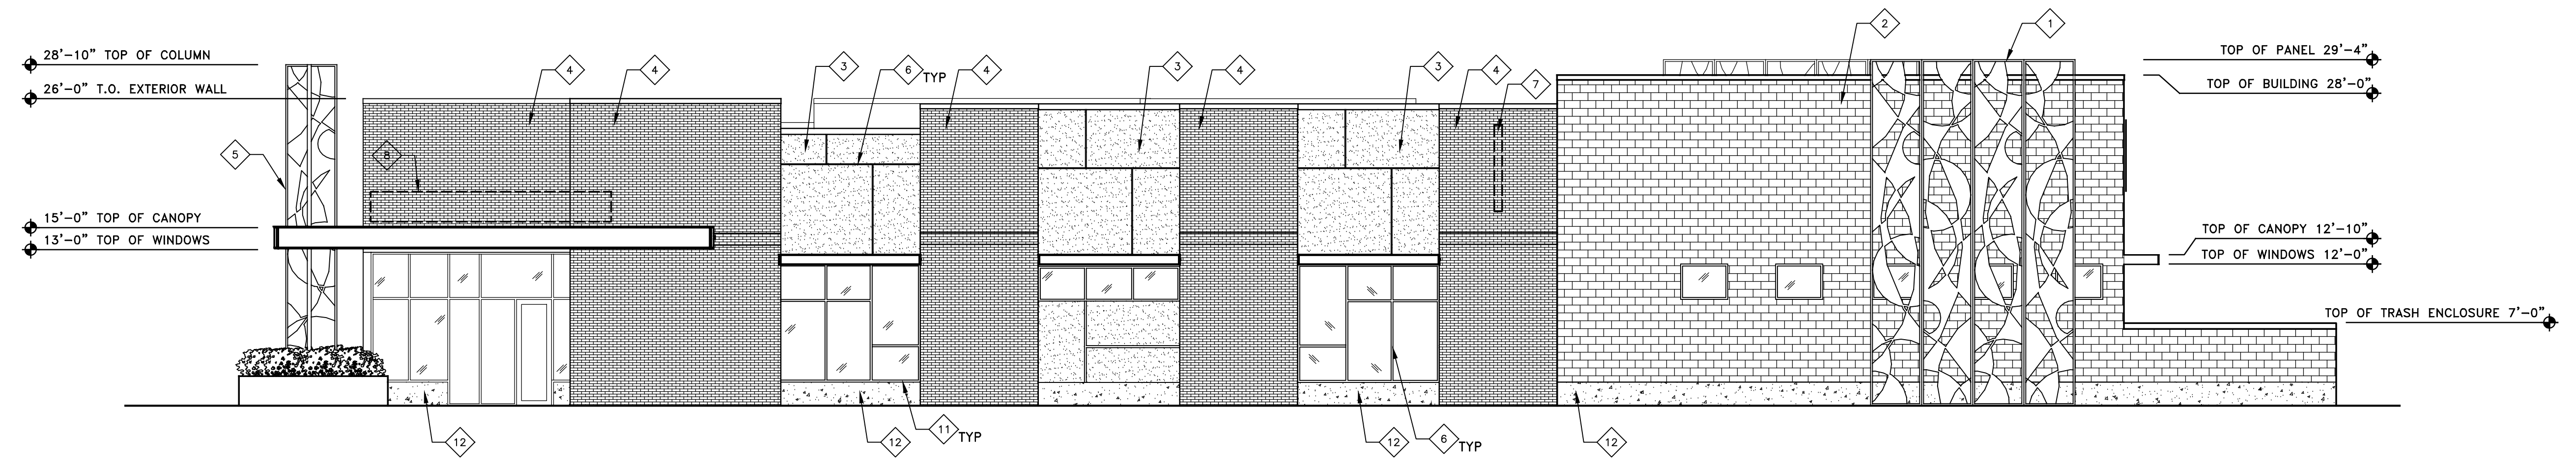

retail 1 west elevation
 SCALE: 1/8" = 1'-0"

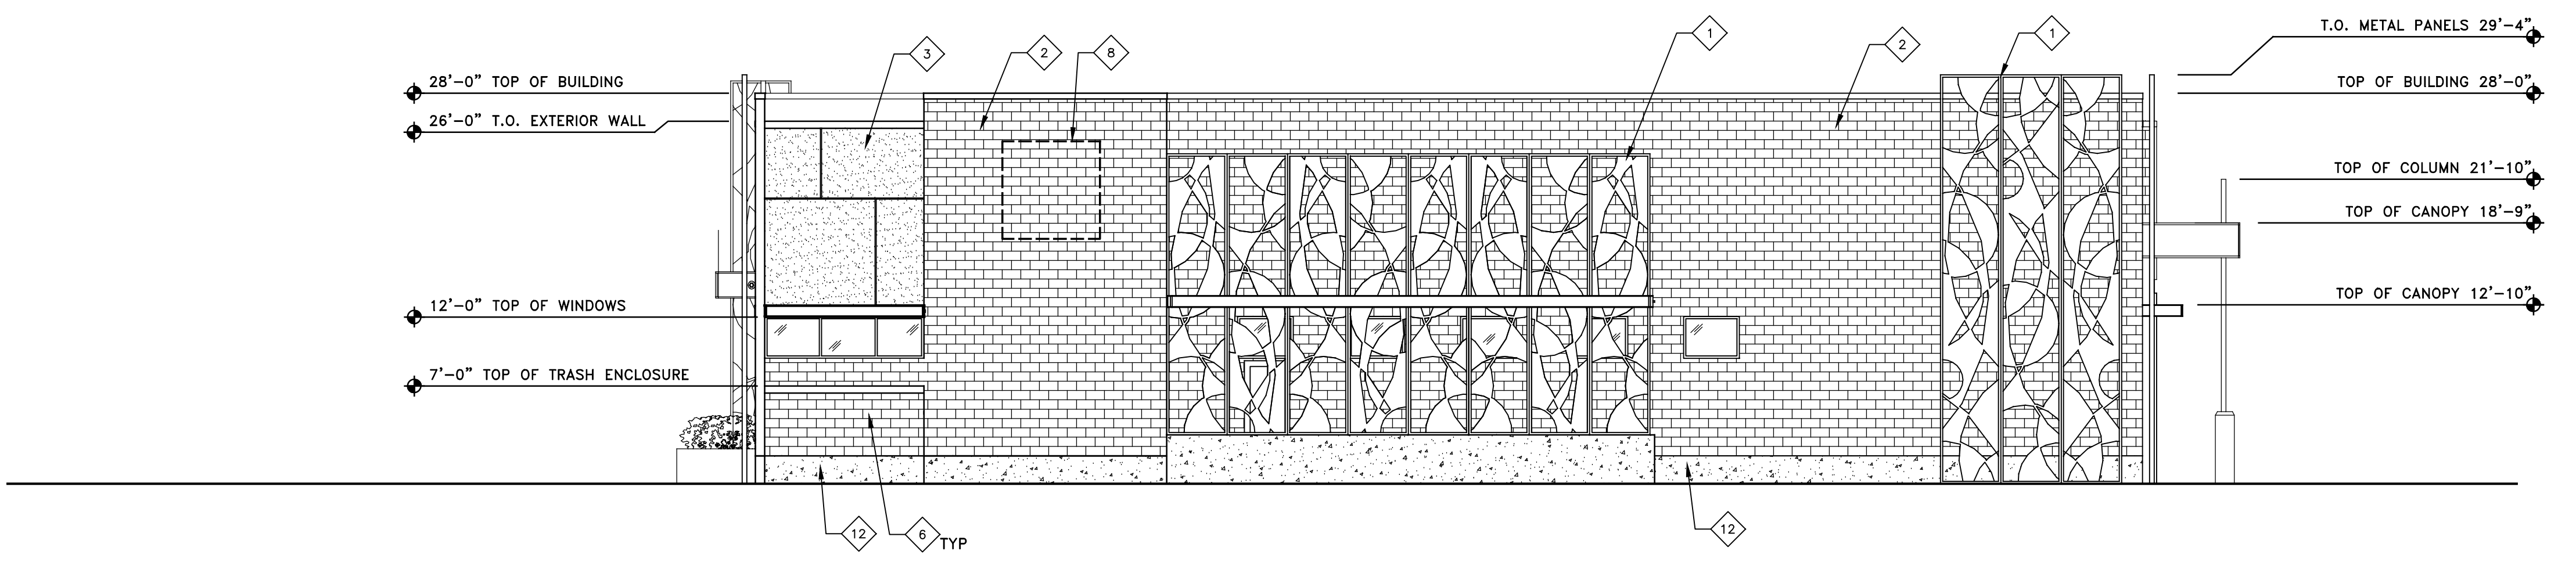

retail 1 south elevation
 SCALE: 1/8" = 1'-0"

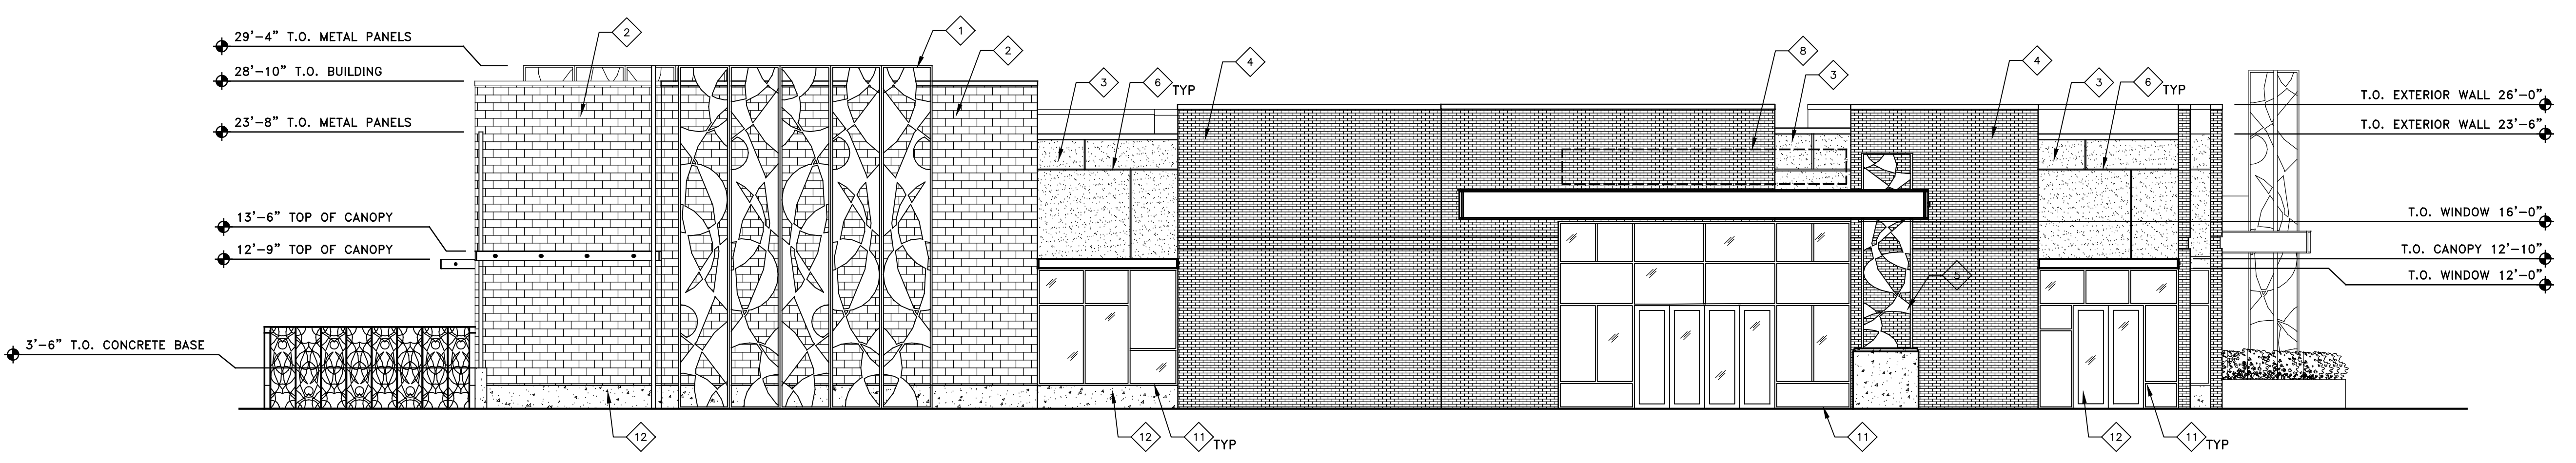

retail 1 east elevation
 SCALE: 1/8" = 1'-0"

- ◆ **keynotes:**
1. METAL PANELS, WITH CUT OUTS, PAINTED BROWN TO MATCH METAL PANEL SIDING.
 2. CMU BLOCK, 8X8X16, BASALITE, HONED FACE SABLE GF.
 3. DRYVIT OUTSULATION SYSTEM OR METAL PANEL SIDING, ALUMINUM, AUTUMN BROWN.
 4. BRICK, STANDARD SIZE, INTERSTATE BRICK, MIDNIGHT BLACK MATTE FINISH.
 5. METAL PANEL COLUMN, CUT OUTS, PAINTED BROWN TO MATCH METAL PANEL SIDING.
 6. METAL REVEAL JOINT
 7. SIGNAGE LOCATION, BLADE SIGNS
 8. SIGNAGE LOCATION, BUILDING SIGNS
 9. STUCCO, PAINTED B.M. CHARLESTON BROWN
 10. STUCCO REVEAL JOINT
 11. WINDOW & DOOR FRAME, ALUMINUM, DARK BRONZE
 12. 24" CONCRETE BASE, NATURAL FINISH

general notes:
 THESE CONCEPTUAL ELEVATIONS ARE FOR PRELIMINARY PLANNING PURPOSES ONLY; BUILDING SPECIFIC INFORMATION SUCH AS SQ.FT., DIMENSIONS, MATERIAL LOCATION, ETC. MUST BE VERIFIED BEFORE RELYING ON FOR CONSTRUCTION.

NOT FOR CONSTRUCTION

erated ARCHITECTS, PA
405 main street, suite 202, boise, idaho 83702
(208) 331-9801 fax 331-9803 e-mail: erated@erated.com

This document is the property of erated ARCHITECTS and is protected by U.S. and international laws. Use, reproduction, or modification of this document without first obtaining the written permission of erated architects is prohibited. This document may not be used in any unauthorized manner. © 2012

capitol + front st.
300 s. capitol blvd.
boise, idaho 83702


revision:

project: 120903
date: 11.27.12
drawn: alm
checked: ae

design review


exterior elevations

a3.12

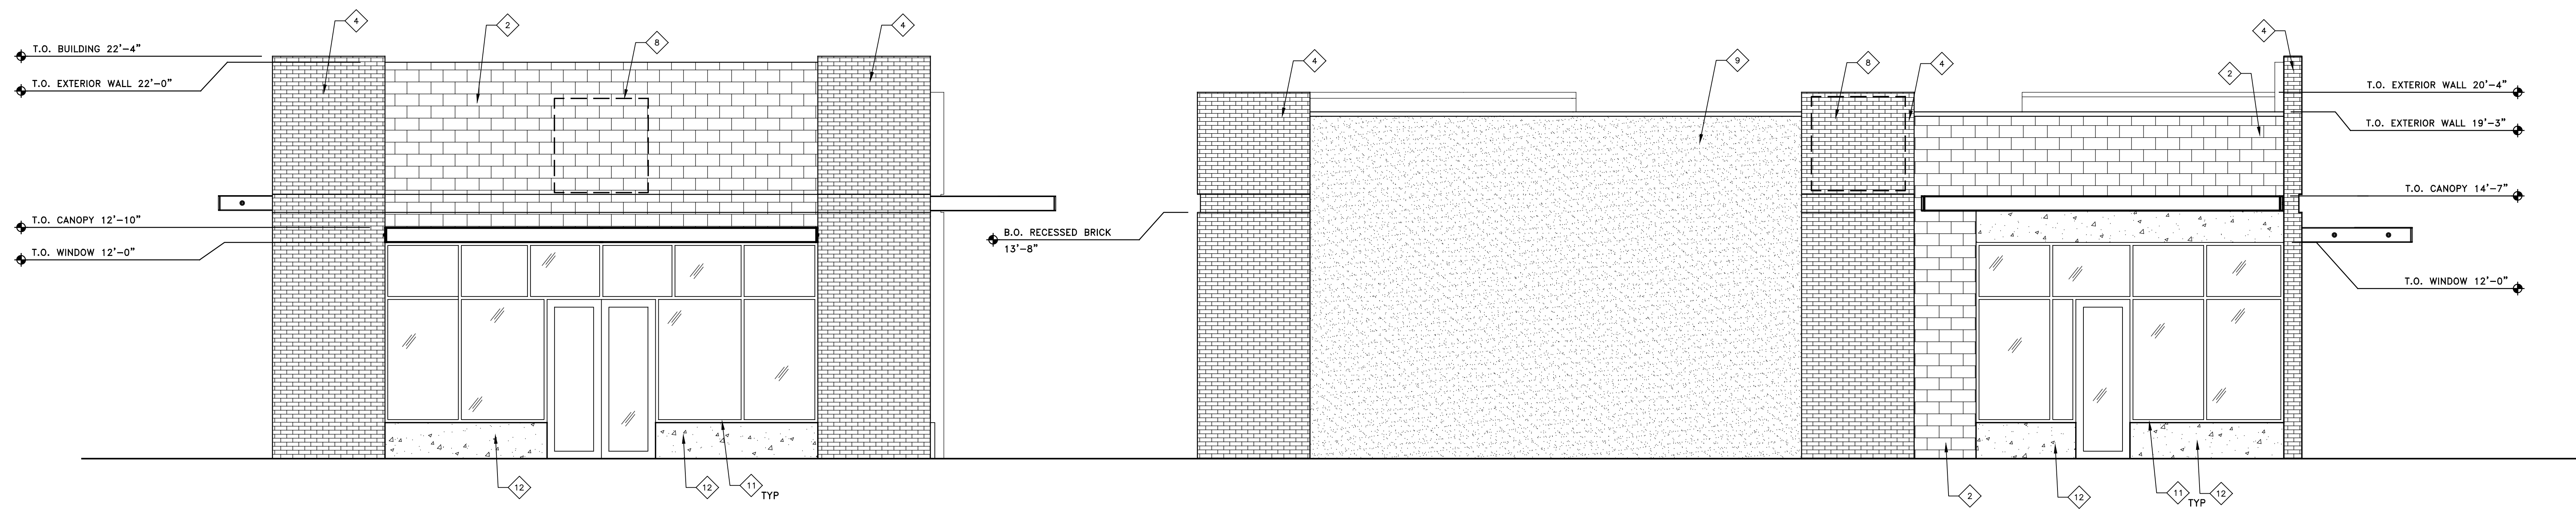

pad 1 east elevation
SCALE: 1/4" = 1'-0"

pad 1 south elevation
SCALE: 1/4" = 1'-0"

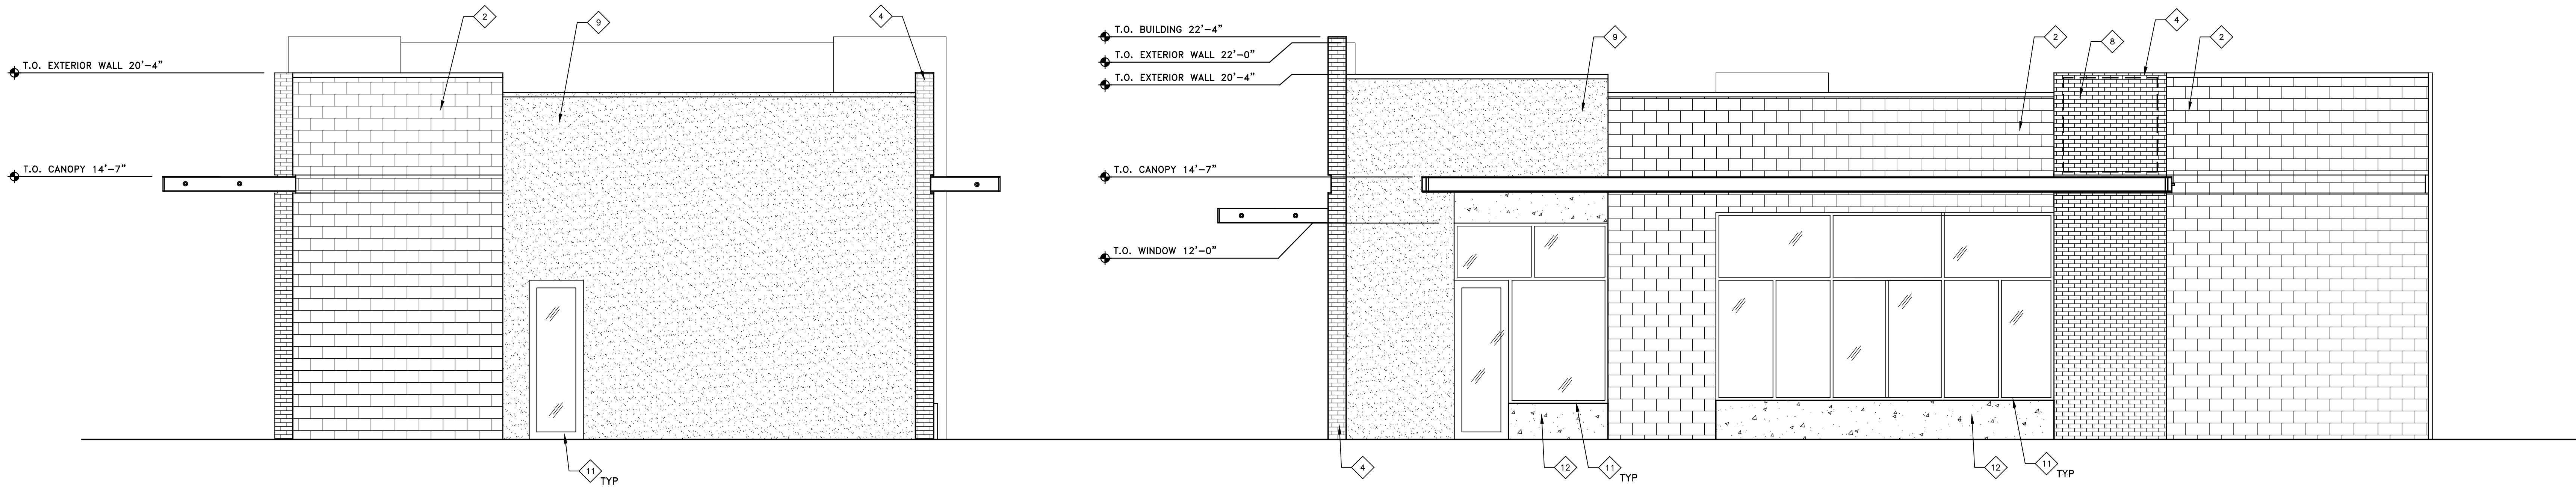

pad 1 west elevation
SCALE: 1/4" = 1'-0"

pad 1 north elevation
SCALE: 1/4" = 1'-0"

- ◆ keynotes:
- METAL PANELS, WITH CUT OUTS, PAINTED BROWN TO MATCH METAL PANEL SIDING.
 - CMU BLOCK, 8X8X16, BASALITE, HONED FACE SABLE GF.
 - METAL PANEL SIDING, ALUMINUM, AUTUMN BROWN.
 - BRICK, STANDARD SIZE, INTERSTATE BRICK, MIDNIGHT BLACK MATTE FINISH.
 - METAL PANEL COLUMN, CUT OUTS, PAINTED BROWN TO MATCH METAL PANEL SIDING.
 - METAL REVEAL JOINT
 - SIGNAGE LOCATION, BLADE SIGNS
 - SIGNAGE LOCATION, BUILDING SIGNS
 - STUCCO, PAINTED B.M. CHARLESTON BROWN
 - STUCCO REVEAL JOINT
 - WINDOW & DOOR FRAME, ALUMINUM, DARK BRONZE
 - 24" CONCRETE BASE, NATURAL FINISH

general notes:
THESE CONCEPTUAL ELEVATIONS ARE FOR PRELIMINARY PLANNING PURPOSES ONLY; BUILDING SPECIFIC INFORMATION SUCH AS SQ.FT., DIMENSIONS, MATERIAL LOCATION, ETC. MUST BE VERIFIED BEFORE RELYING ON FOR CONSTRUCTION.

NOT FOR CONSTRUCTION

erated ARCHITECTS, PA
 405 main street, suite 202, boise, idaho 83702
 (208) 331-9801 fax 331-9803 e-mail: erated@eratedarchitect.com

This document is the property of erated ARCHITECTS and is protected by U.S. and International laws. Use, reproduction, or modification of this document without first obtaining the written permission of erated architects is prohibited. This document may not be used in any unauthorized manner. © 2012


capitol + front st.
 300 s. capitol blvd.
 boise, idaho 83702

revision:
 project: 120903
 date: 11.27.12
 drawn: alm
 checked: ae


design review

exterior elevations


a3.13

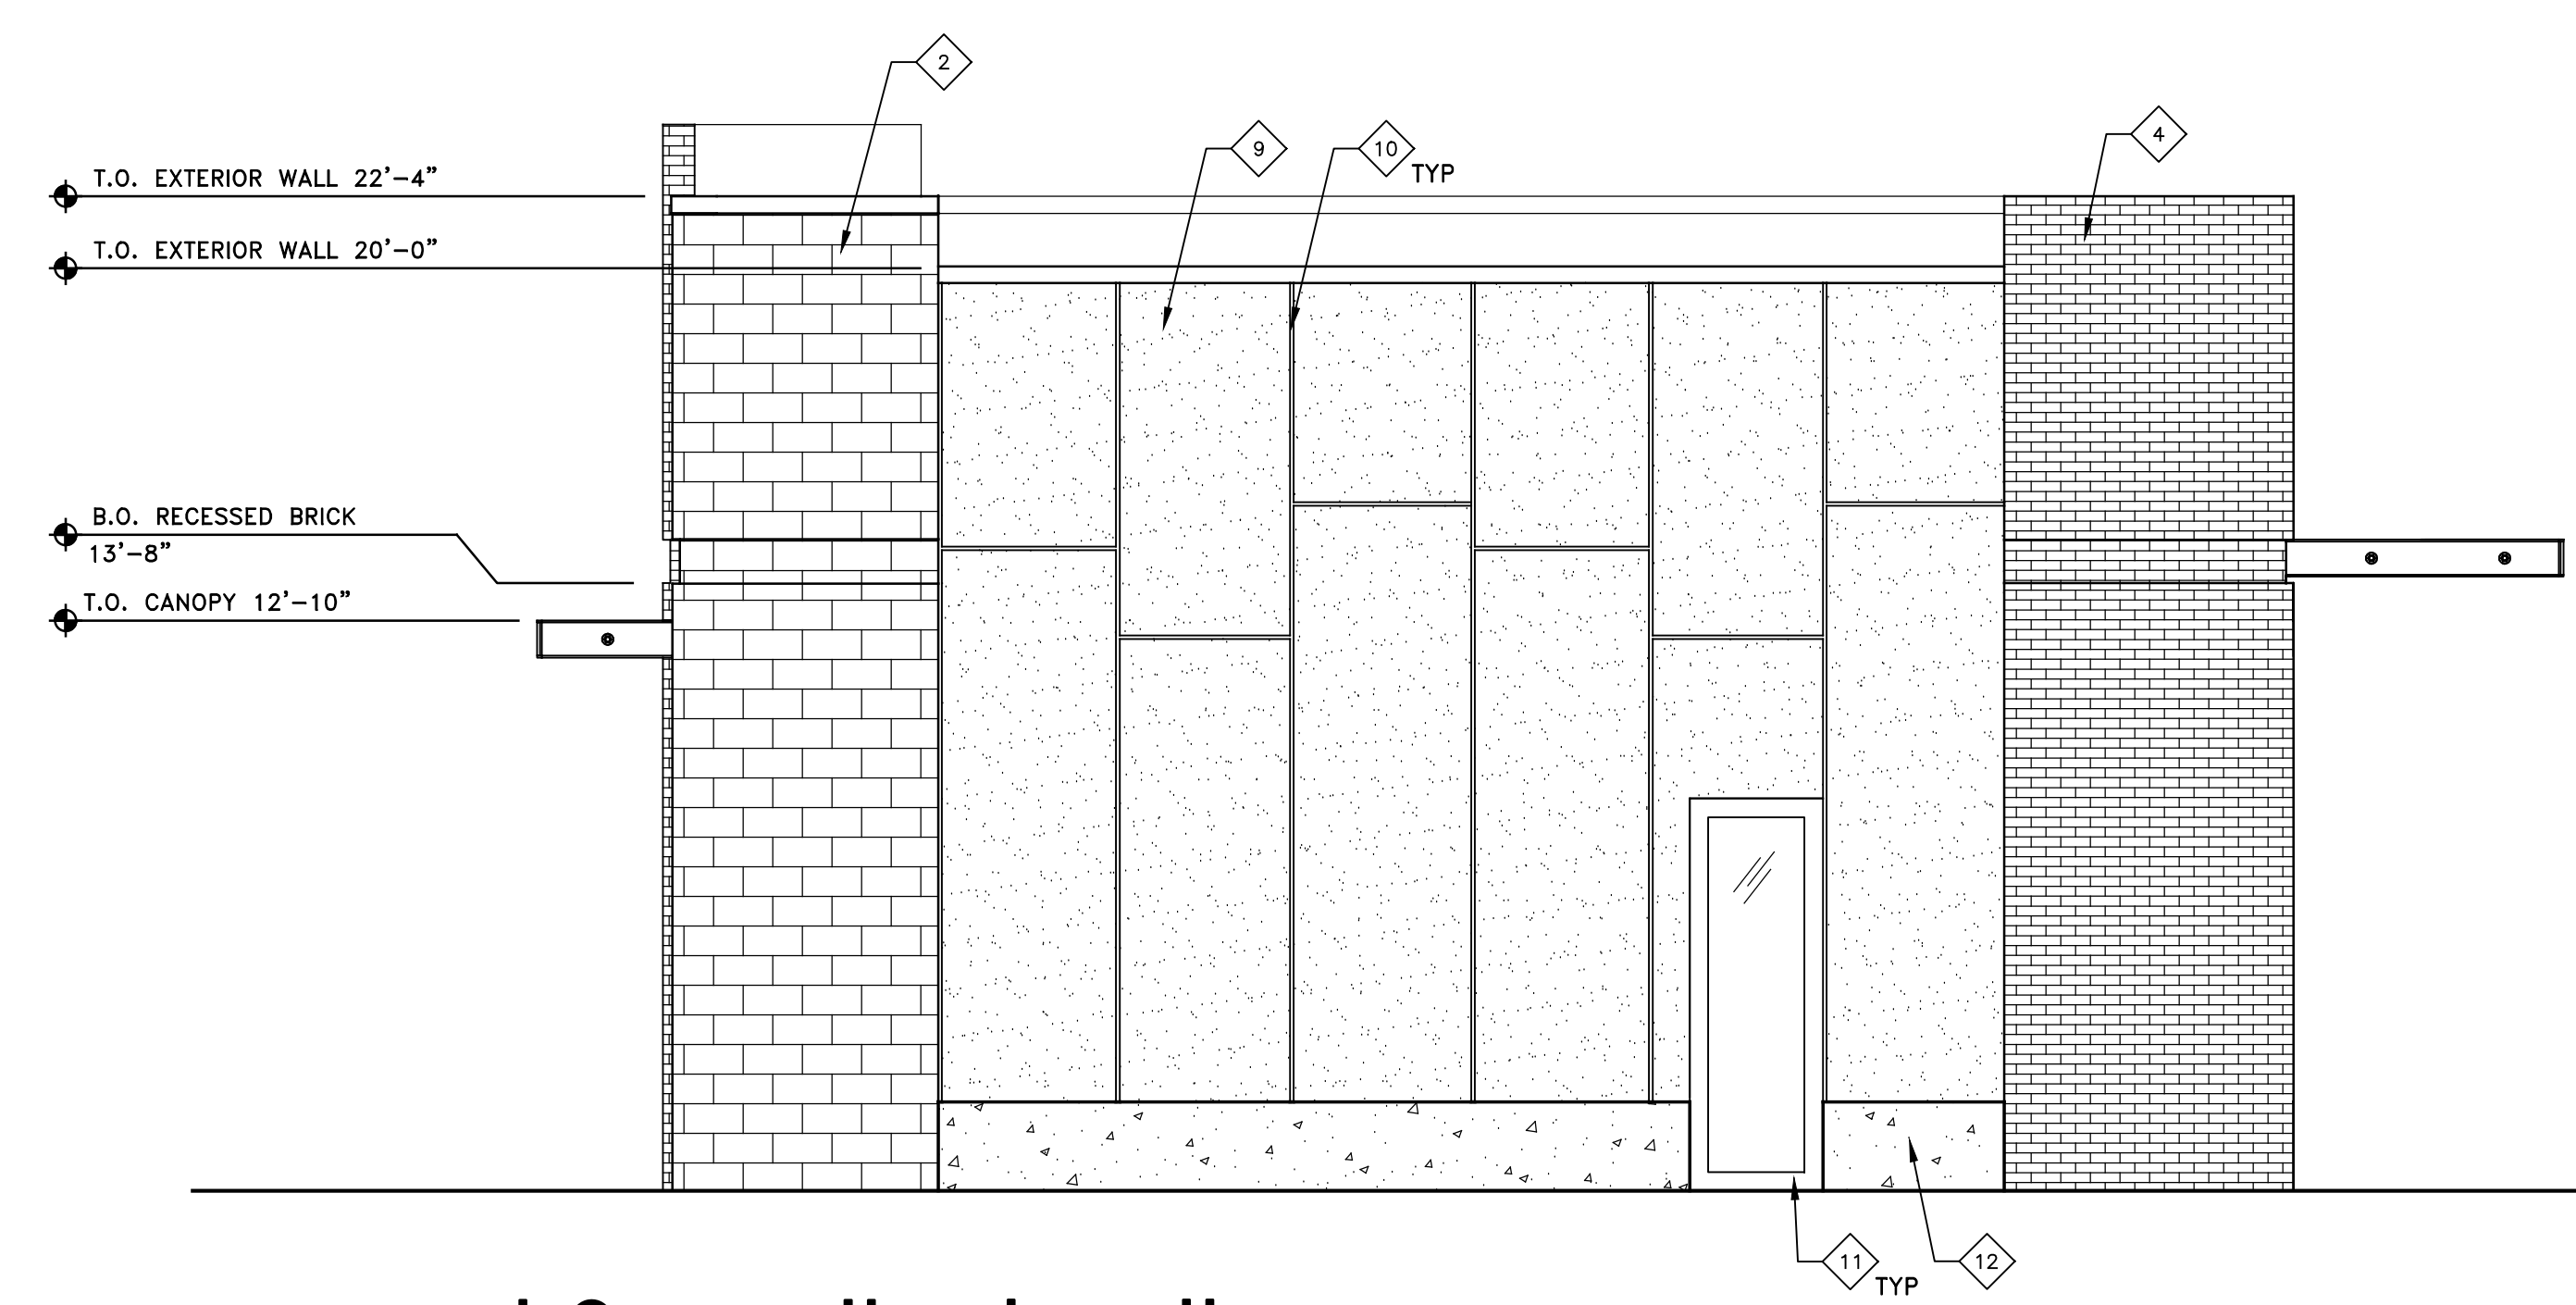


pad 2 south elevation
 SCALE: 1/4" = 1'-0"

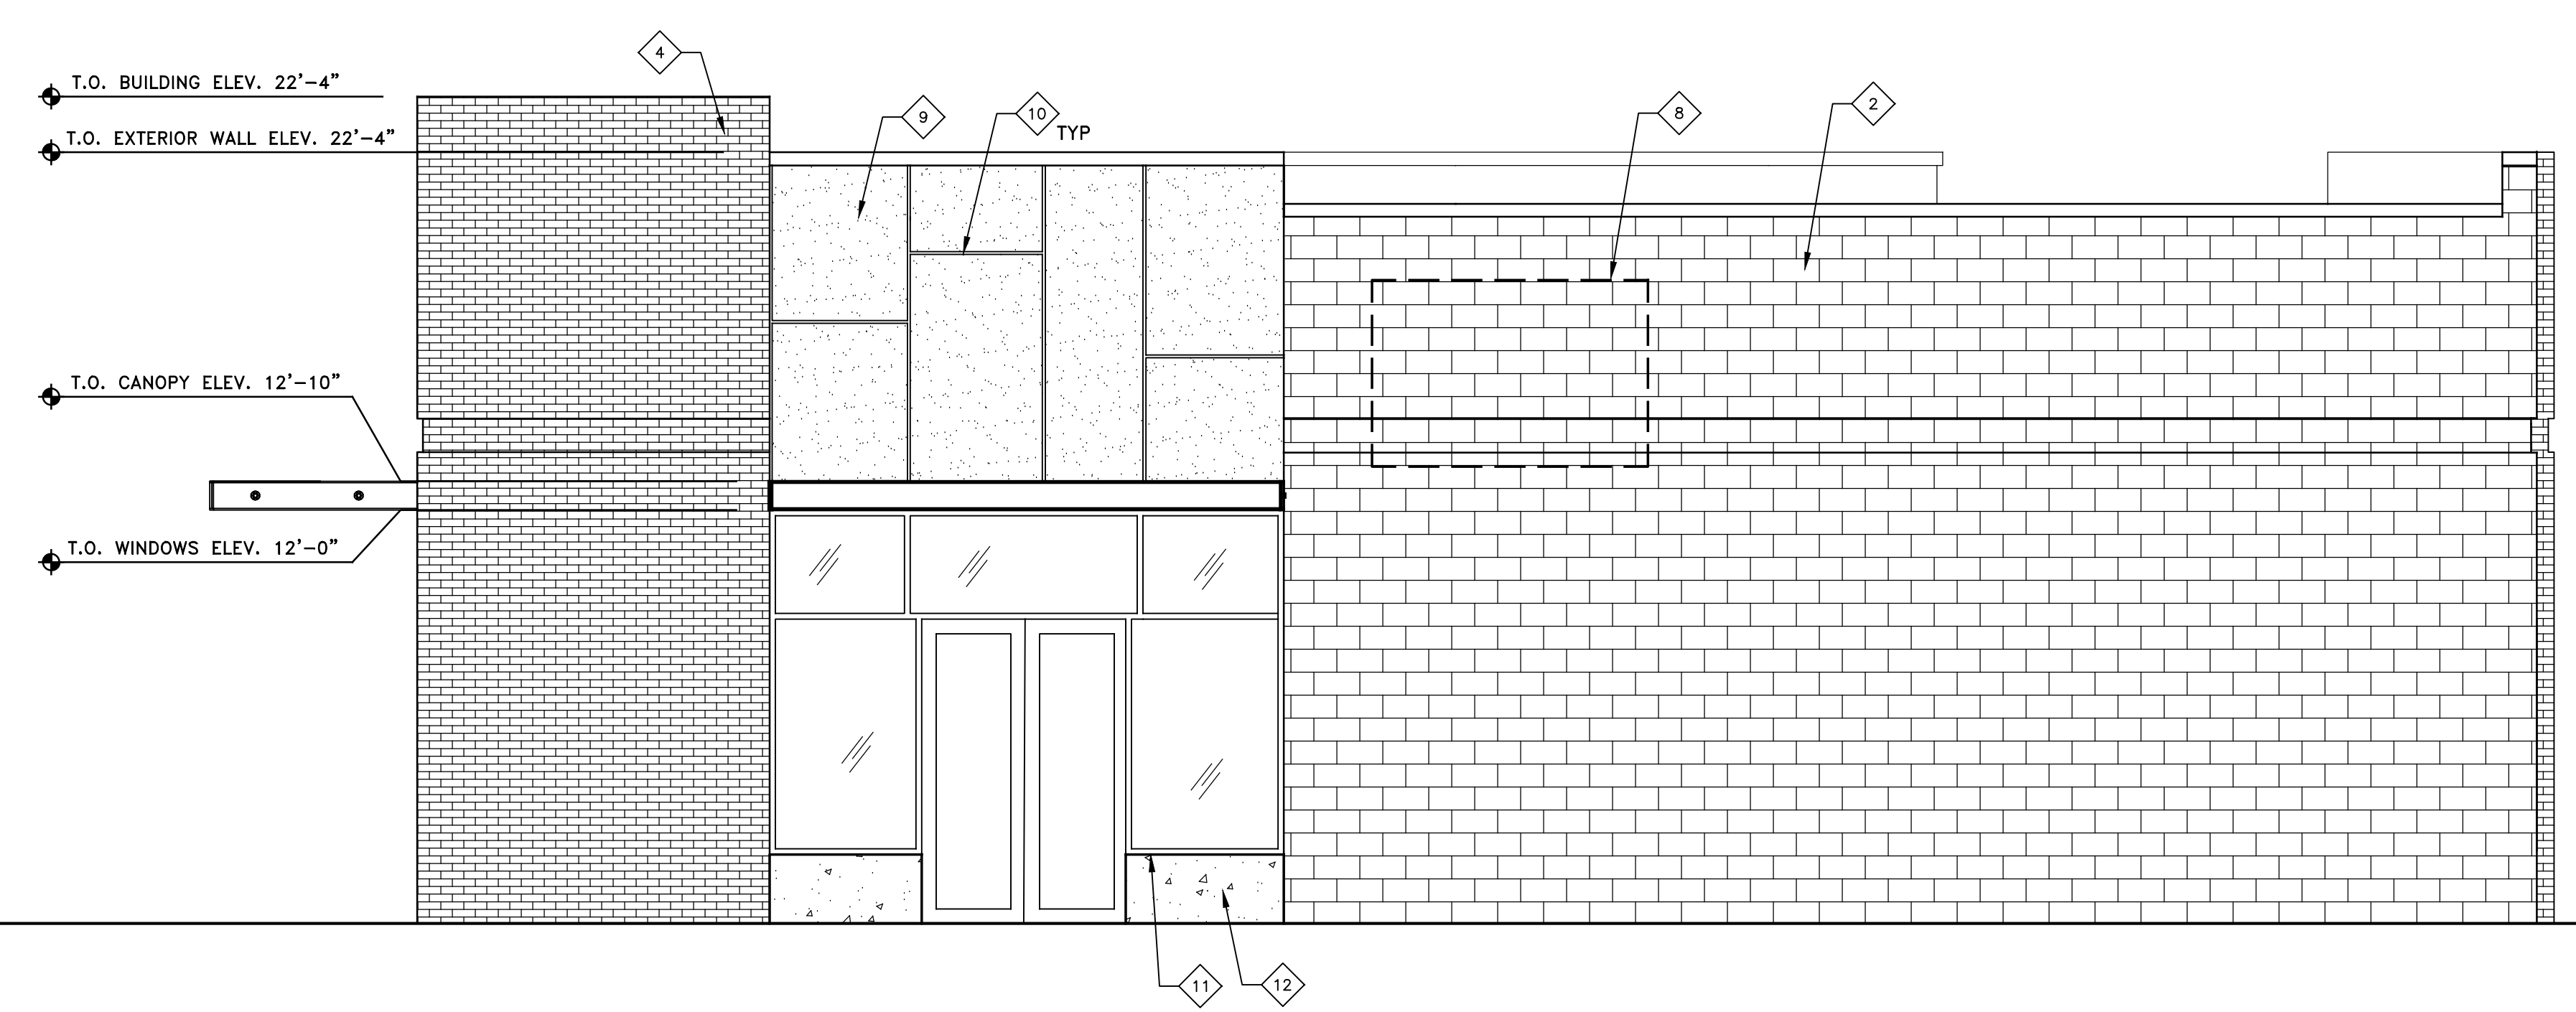

pad 2 west elevation
 SCALE: 1/4" = 1'-0"

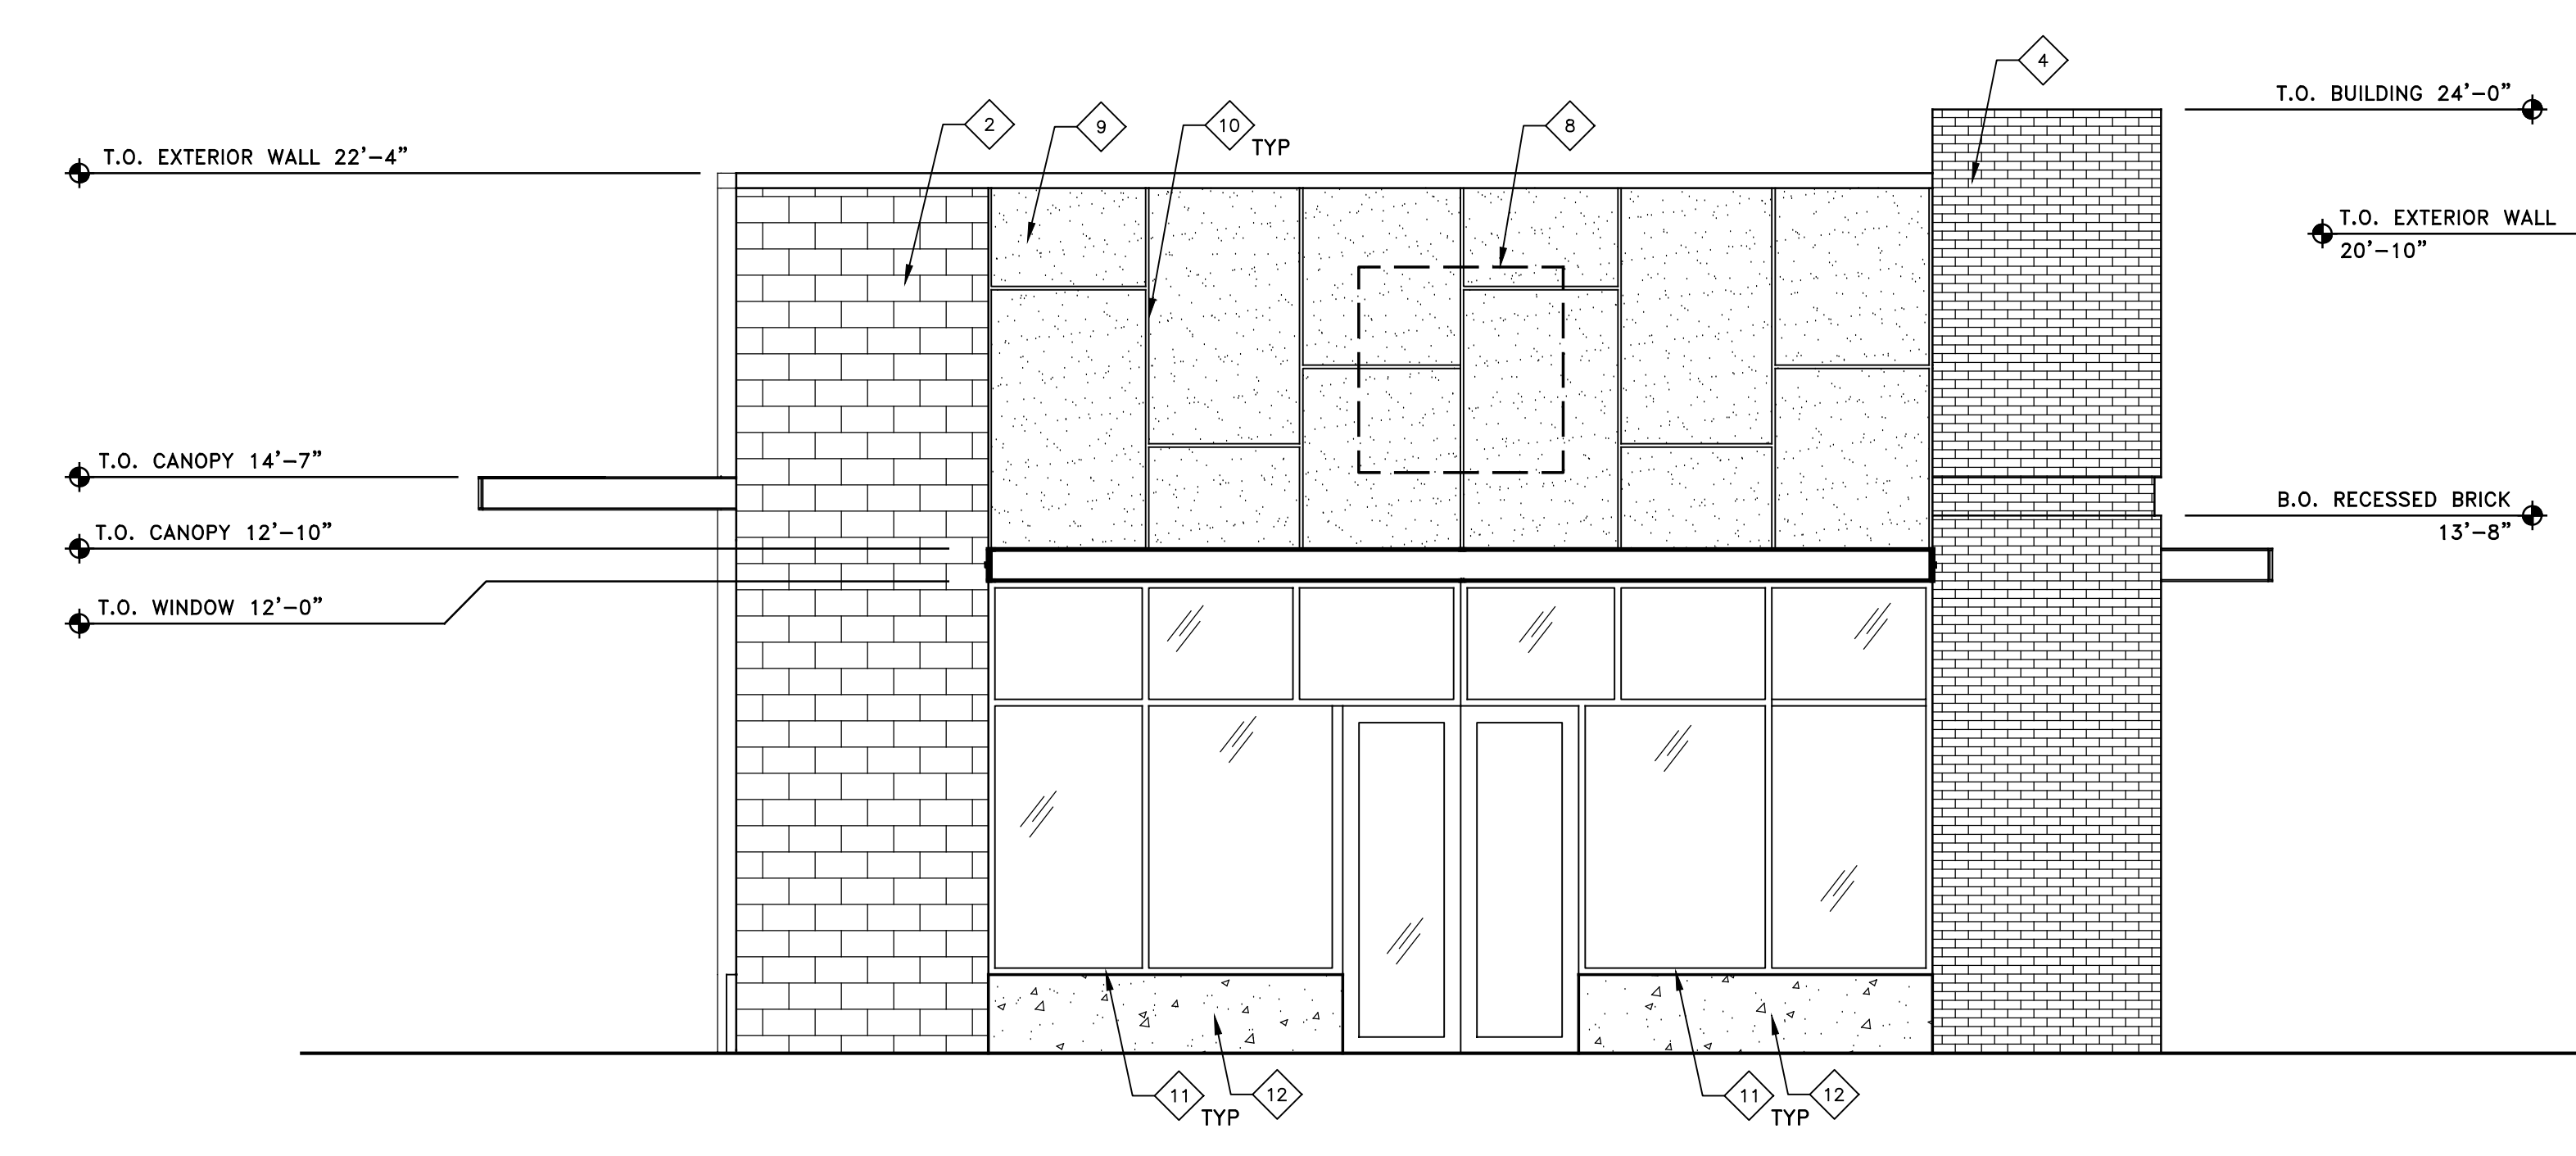

pad 2 north elevation
 SCALE: 1/4" = 1'-0"

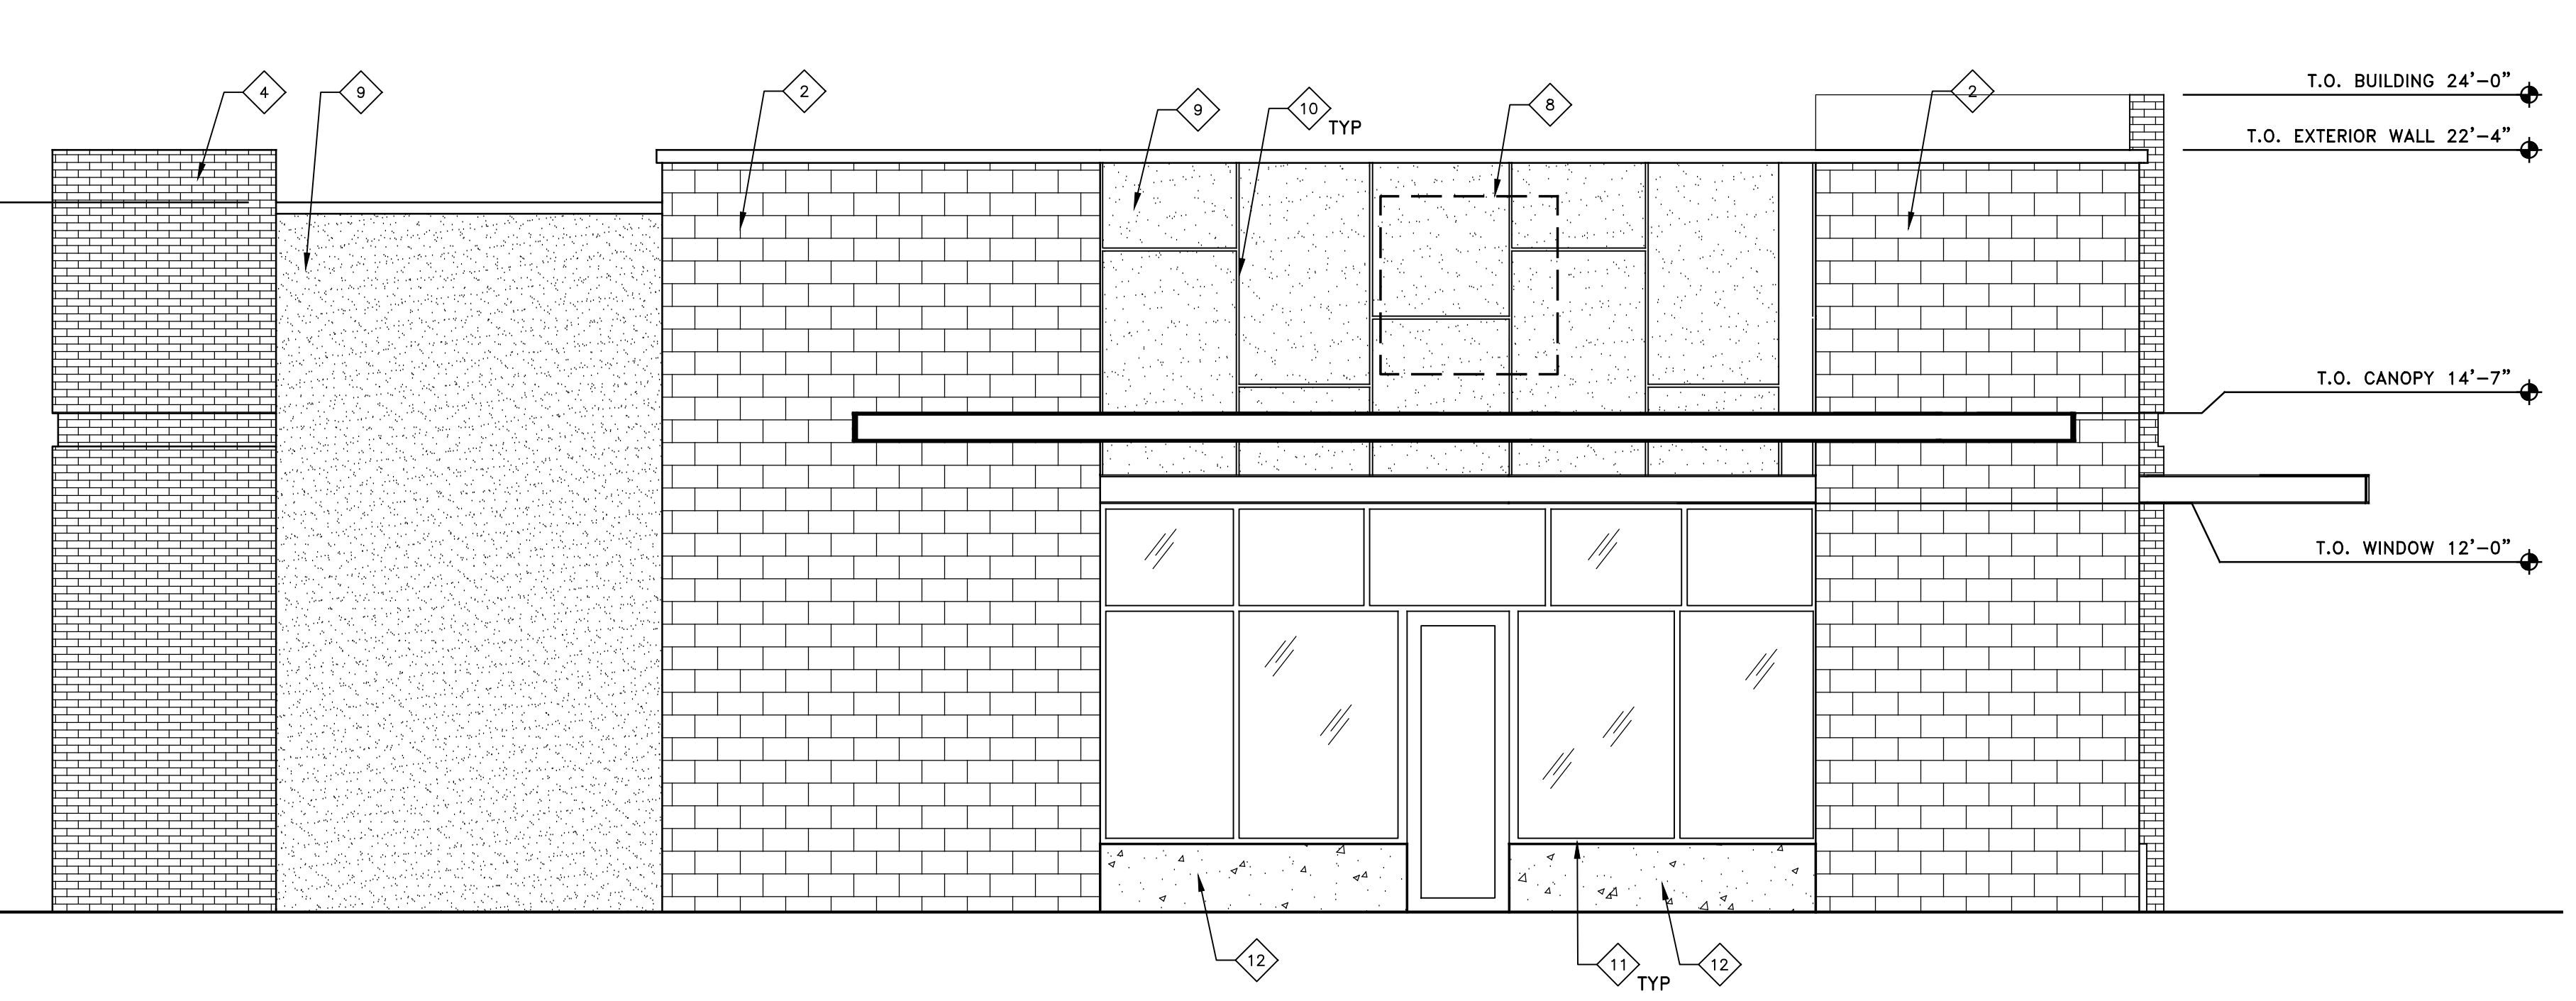

pad 2 east elevation
 SCALE: 1/4" = 1'-0"

- ◆ keynotes:
1. METAL PANELS, WITH CUT OUTS, PAINTED BROWN TO MATCH METAL PANEL SIDING.
 2. CMU BLOCK, 8X8X16, BASALITE, HONED FACE SABLE GF.
 3. METAL PANEL SIDING, ALUMINUM, AUTUMN BROWN.
 4. BRICK, STANDARD SIZE, INTERSTATE BRICK, MIDNIGHT BLACK MATTE FINISH.
 5. METAL PANEL COLUMN, CUT OUTS, PAINTED BROWN TO MATCH METAL PANEL SIDING.
 6. METAL REVEAL JOINT
 7. SIGNAGE LOCATION, BLADE SIGNS
 8. SIGNAGE LOCATION, BUILDING SIGNS
 9. STUCCO, PAINTED B.M. CHARLESTON BROWN
 10. STUCCO REVEAL JOINT
 11. WINDOW & DOOR FRAME, ALUMINUM, DARK BRONZE
 12. 24" CONCRETE BASE, NATURAL FINISH

general notes:
 THESE CONCEPTUAL ELEVATIONS ARE FOR PRELIMINARY PLANNING PURPOSES ONLY. BUILDING SPECIFIC INFORMATION SUCH AS SQ.FT., DIMENSIONS, MATERIAL LOCATION, ETC. MUST BE VERIFIED BEFORE RELYING ON FOR CONSTRUCTION.

NOT FOR CONSTRUCTION

erated ARCHITECTS, PA
 425 main street, suite 202, boise, idaho 83702
 (208) 331-9801 fax 331-9803 e-mail: mull@eratedarch.com


This document is the property of erated ARCHITECTS and is protected by U.S. and international laws. Use, reproduction, or modification of this document without first obtaining the written permission of erated architects is prohibited. This document may not be used in any unauthorized manner. © 2012

capitol + front st.
 300 s. capitol blvd.
 boise, idaho 83702


revision:

project: 120903
 date: 11.27.12
 drawn: alm
 checked: oe
 design review


exterior elevations
 a3.14

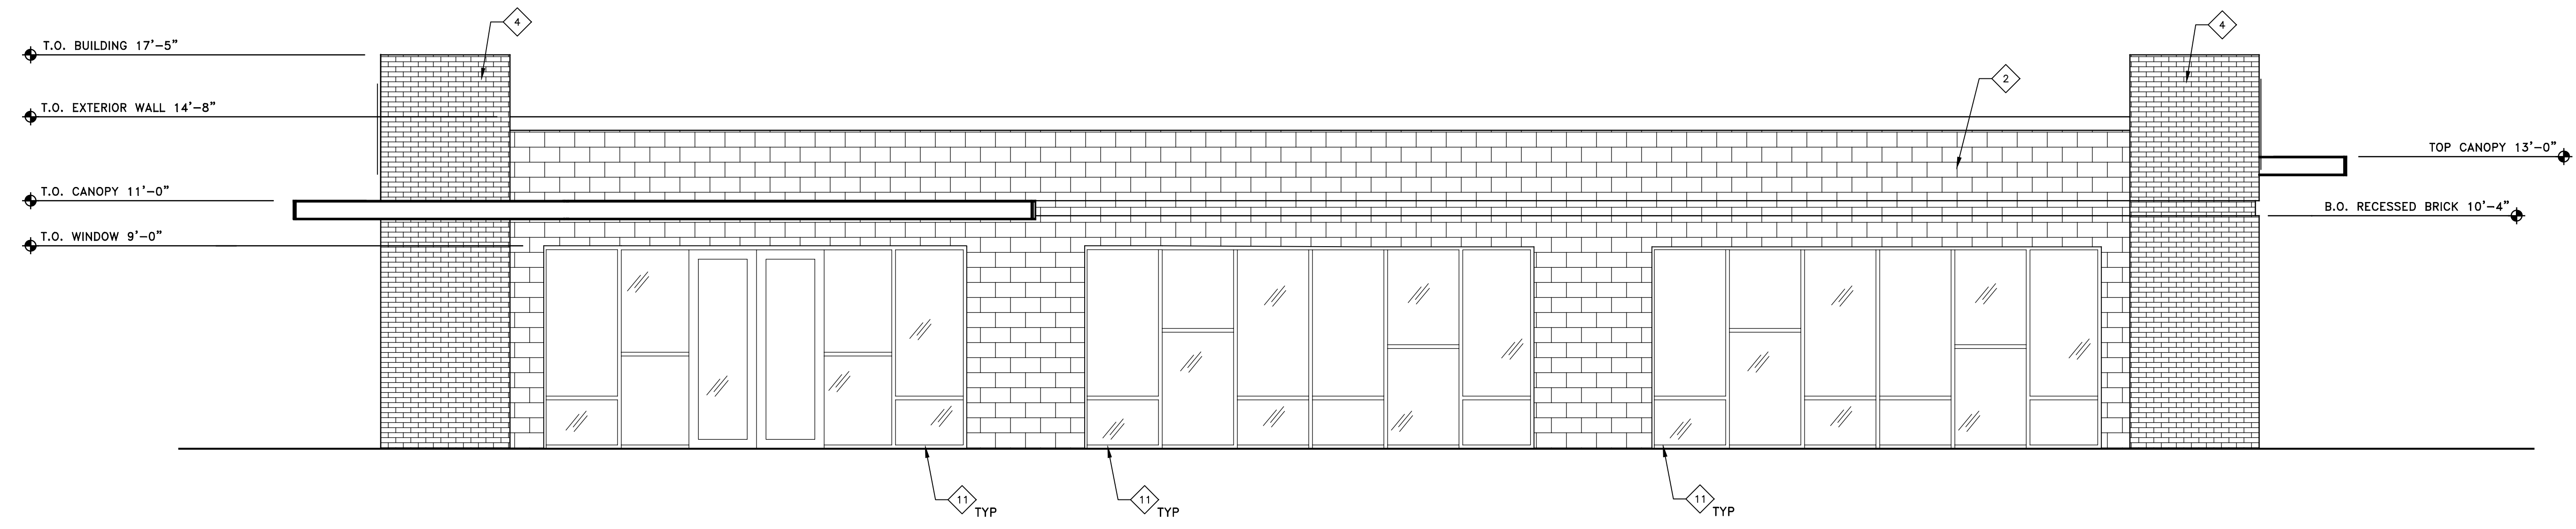


pad 3 south elevation
 SCALE: 1/4" = 1'-0"

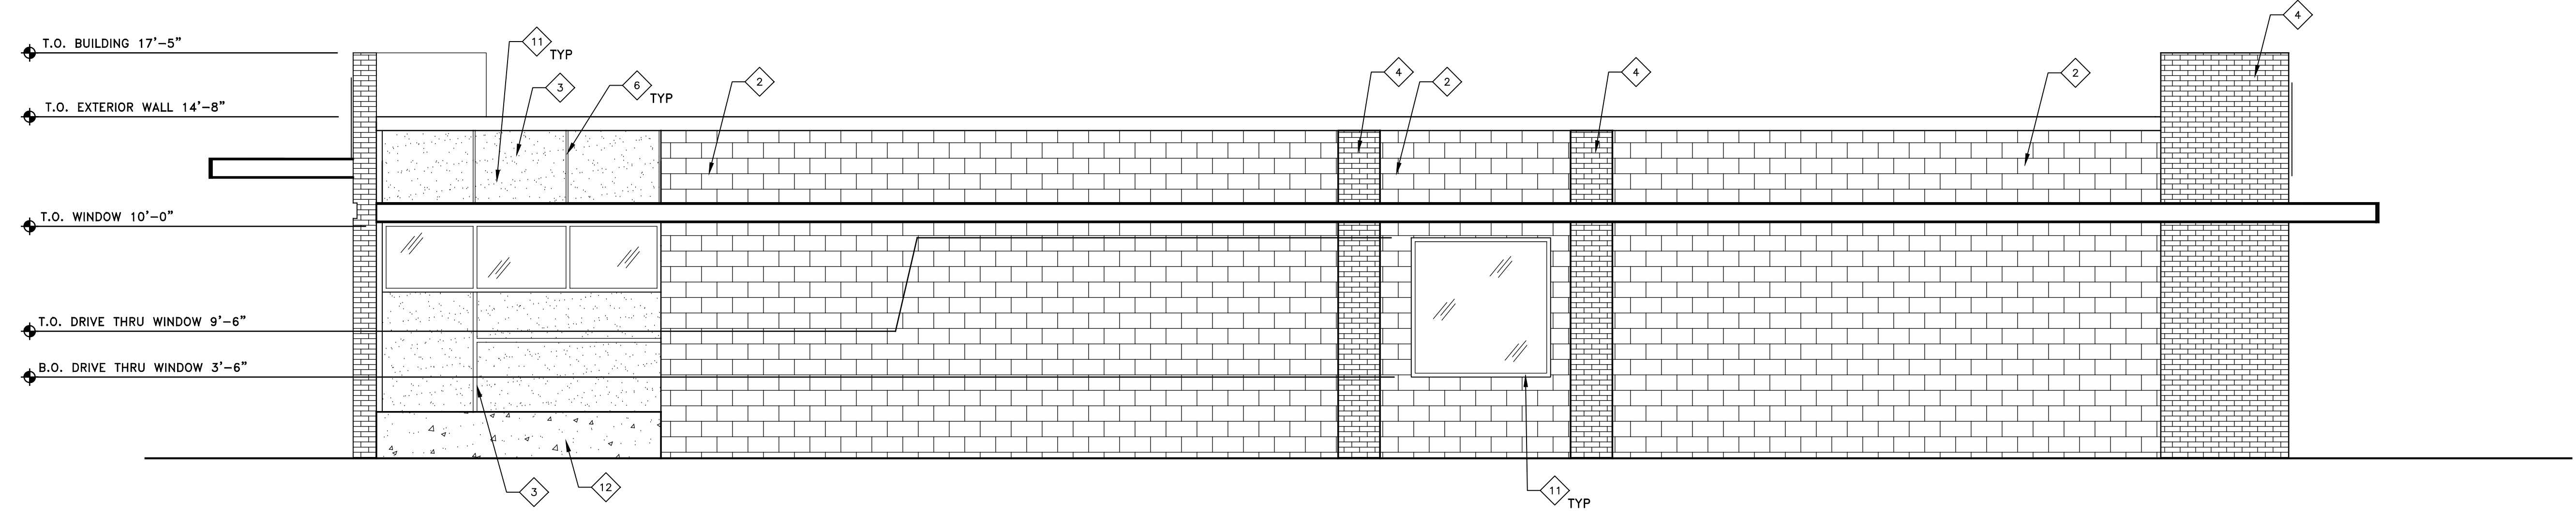

pad 3 north elevation
 SCALE: 1/4" = 1'-0"

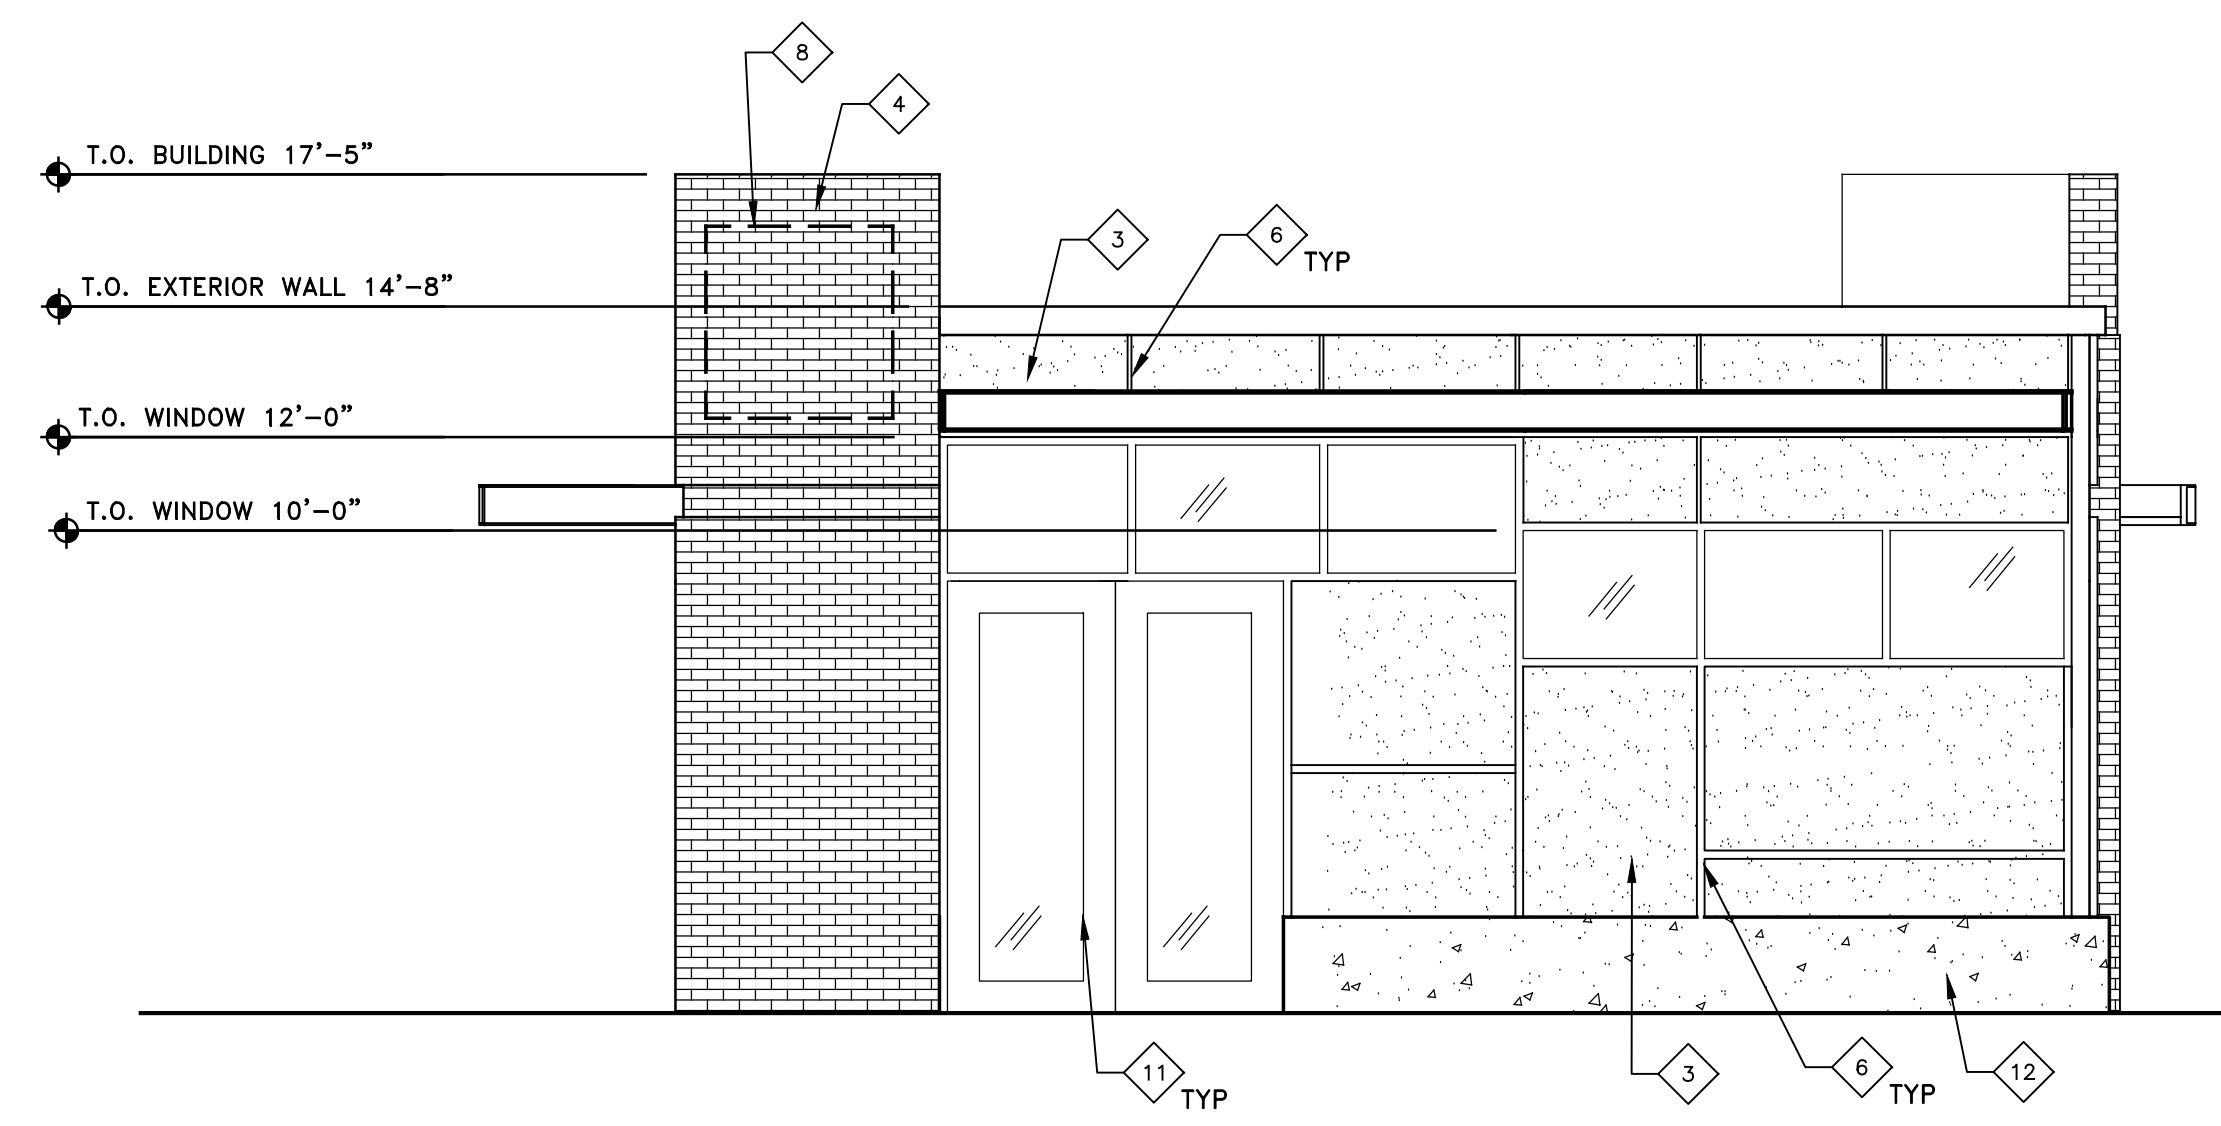

pad 3 east elevation
 SCALE: 1/4" = 1'-0"

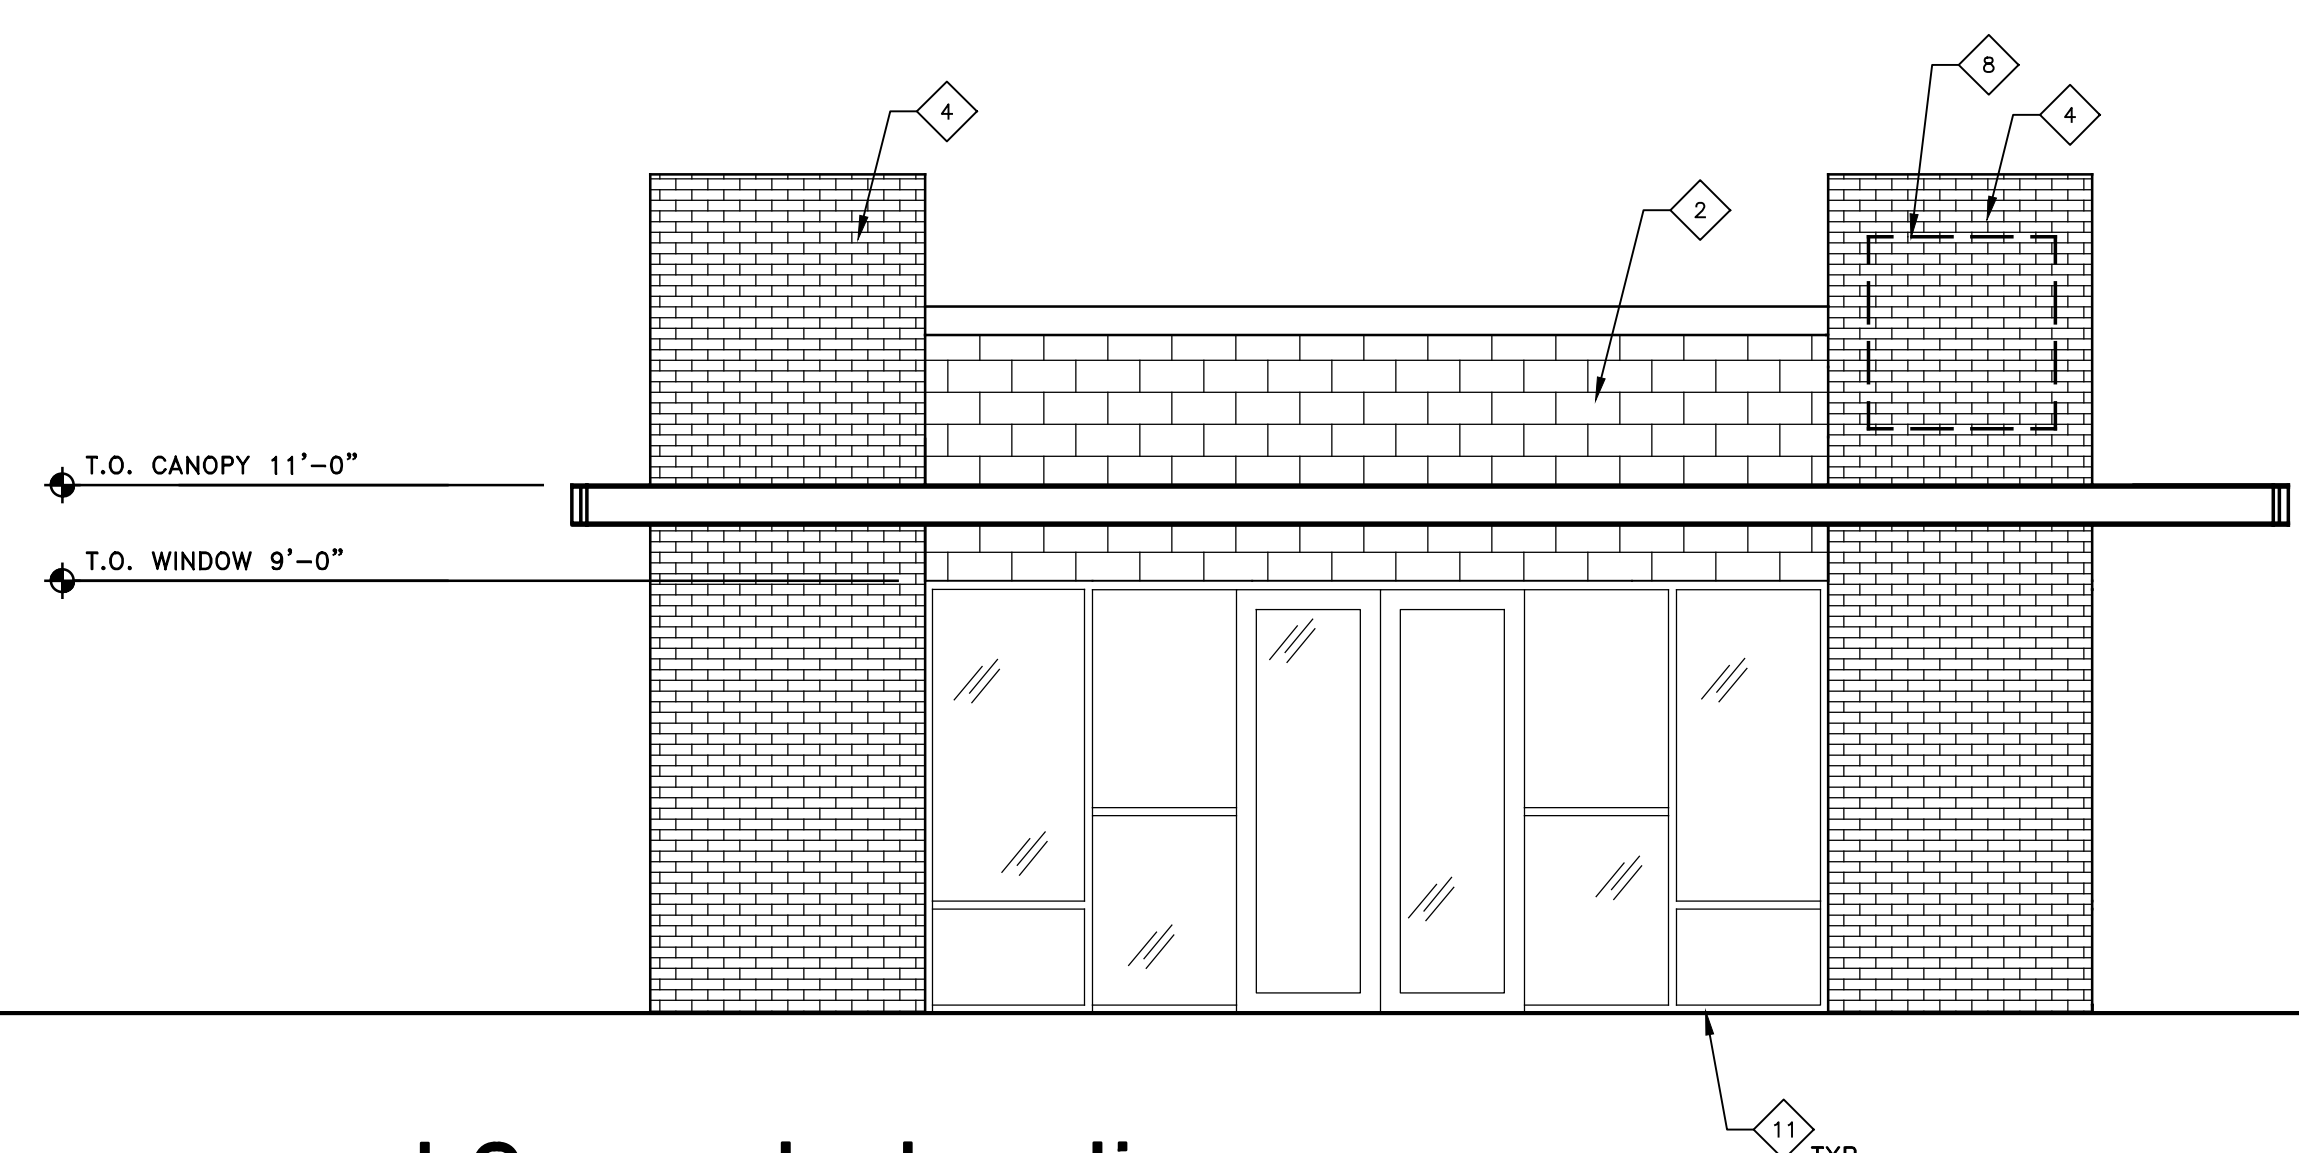

pad 3 west elevation
 SCALE: 1/4" = 1'-0"

- ◆ keynotes:
1. METAL PANELS, WITH CUT OUTS, PAINTED BROWN TO MATCH METAL PANEL SIDING.
 2. CMU BLOCK, 8X8X16, BASALITE, HONED FACE SABLE GF.
 3. METAL PANEL SIDING, ALUMINUM, AUTUMN BROWN.
 4. BRICK, STANDARD SIZE, INTERSTATE BRICK, MIDNIGHT BLACK MATTE FINISH.
 5. METAL PANEL COLUMN, CUT OUTS, PAINTED BROWN TO MATCH METAL PANEL SIDING.
 6. METAL REVEAL JOINT
 7. SIGNAGE LOCATION, BLADE SIGNS
 8. SIGNAGE LOCATION, BUILDING SIGNS
 9. STUCCO, PAINTED B.M. CHARLESTON BROWN
 10. STUCCO REVEAL JOINT
 11. WINDOW & DOOR FRAME, ALUMINUM, DARK BRONZE
 12. 24" CONCRETE BASE, NATURAL FINISH

general notes:
 THESE CONCEPTUAL ELEVATIONS ARE FOR PRELIMINARY PLANNING PURPOSES ONLY; BUILDING SPECIFIC INFORMATION SUCH AS SQ.FT., DIMENSIONS, MATERIAL LOCATION, ETC. MUST BE VERIFIED BEFORE RELYING ON FOR CONSTRUCTION.