


NOT FOR CONSTRUCTION


erated ARCHITECTS, PA  
 405 main street, suite 202, boise, idaho 83702  
 (208) 331-8601 fax 331-8933 e-mail: erated@eratedarchitect.com

This document is the property of erated ARCHITECTS and is protected by U.S. and international laws. Use, reproduction, or modification of this document without first obtaining the written permission of erated architects is prohibited. This document may not be used in any unauthorized manner. © 2012


capitol + front st.  
 300 s. capitol blvd.  
 boise, idaho 83702

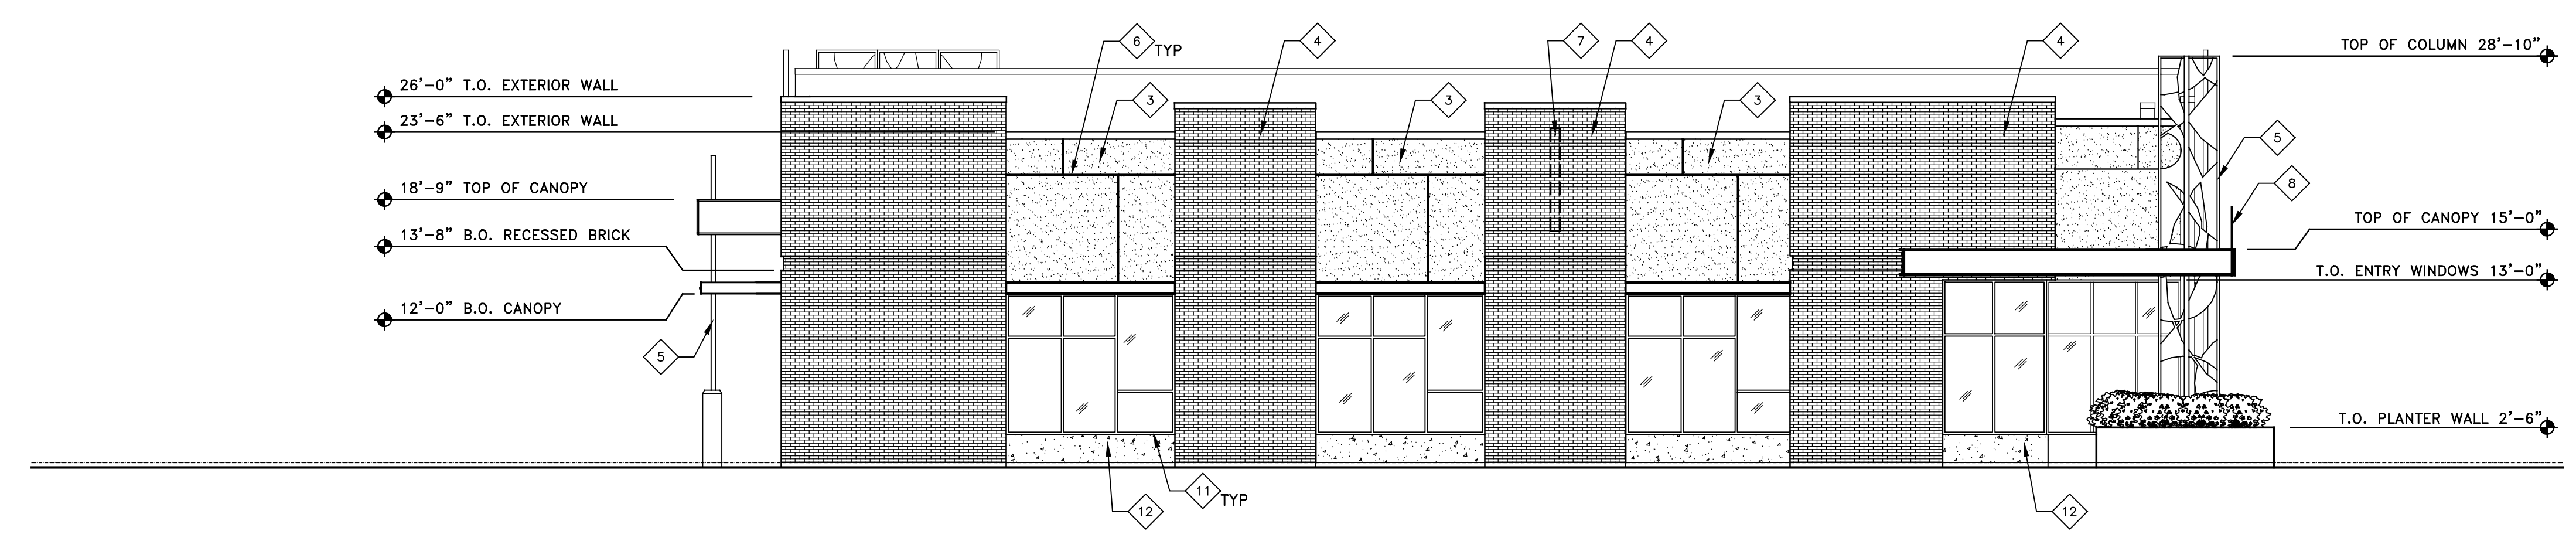


retail 1 north elevation  
 SCALE: 1/8" = 1'-0"

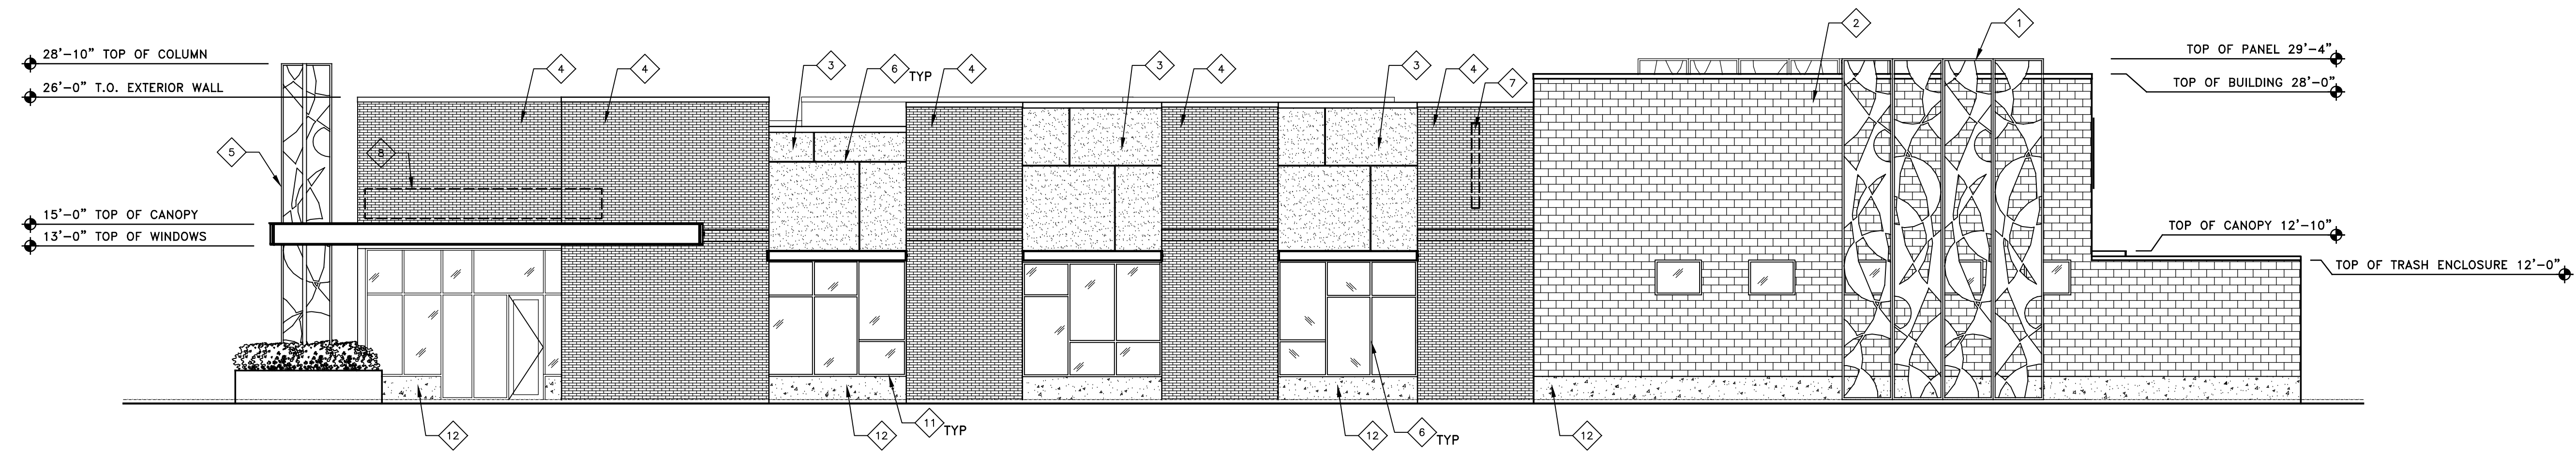

retail 1 west elevation  
 SCALE: 1/8" = 1'-0"

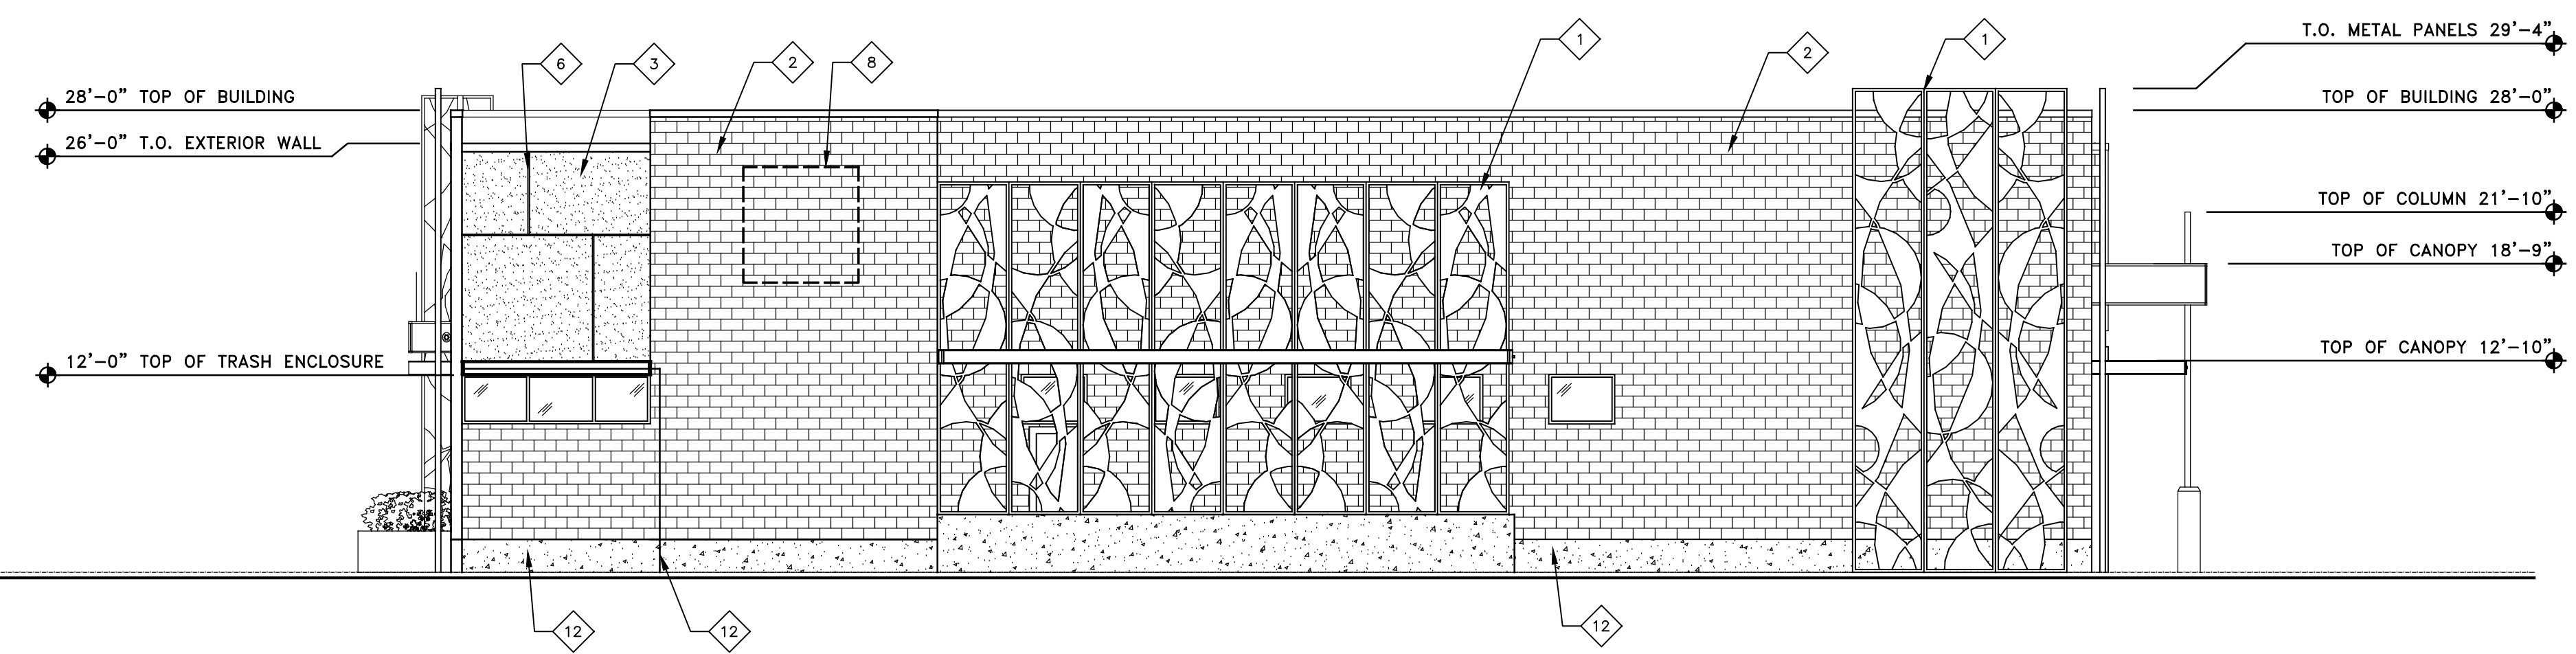

retail 1 south elevation  
 SCALE: 1/8" = 1'-0"

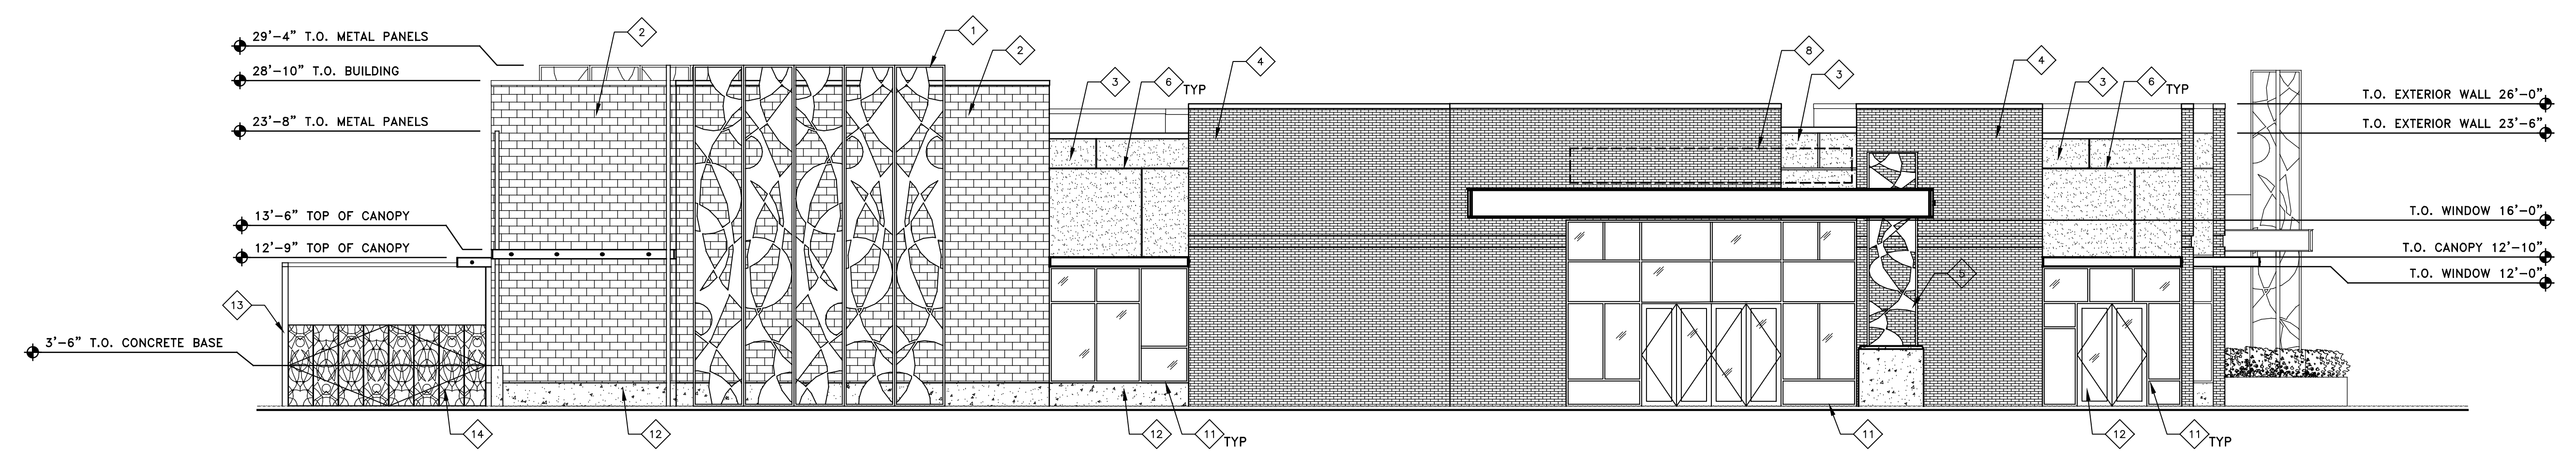

retail 1 east elevation  
 SCALE: 1/8" = 1'-0"

- ◆ **keynotes:**
1. METAL PANELS, WITH CUT OUTS, PAINTED BROWN TO MATCH METAL PANEL SIDING.
  2. CMU BLOCK, 8X8X16, BASALITE, HONED FACE SABLE GF.
  3. DRYVIT OUTSULATION SYSTEM OR METAL PANEL SIDING, ALUMINUM, AUTUMN BROWN.
  4. BRICK, STANDARD SIZE, INTERSTATE BRICK, MIDNIGHT BLACK MATTE FINISH.
  5. METAL PANEL COLUMN, CUT OUTS, PAINTED BROWN TO MATCH METAL PANEL SIDING.
  6. METAL REVEAL JOINT
  7. SIGNAGE LOCATION, BLADE SIGNS
  8. SIGNAGE LOCATION, BUILDING SIGNS
  9. NOT USED
  10. NOT USED
  11. WINDOW & DOOR FRAME, ALUMINUM, DARK BRONZE
  12. CONCRETE BASE, NATURAL FINISH
  13. TRASH ENCLOSURE WALL
  14. ENCLOSURE GATE

**general notes:**  
 THESE CONCEPTUAL ELEVATIONS ARE FOR PRELIMINARY PLANNING PURPOSES ONLY; BUILDING SPECIFIC INFORMATION SUCH AS SQ.FT., DIMENSIONS, MATERIAL LOCATION, ETC. MUST BE VERIFIED BEFORE RELYING ON FOR CONSTRUCTION.

revision:

project: 120903  
 date: 12.19.12  
 drawn: alm  
 checked: ae

work session

exterior elevations

a3.11

NOT FOR CONSTRUCTION

erated ARCHITECTS, PA  
405 main street, suite 202, boise, idaho 83702  
(208) 331-9801 fax 331-9803 e-mail: erated@eratedarchitect.com

This document is the property of erated ARCHITECTS and is protected by U.S. and international laws. Use, reproduction, or modification of this document without first obtaining the written permission of erated architects is prohibited. This document may not be used in any unauthorized manner. © 2012

capitol + front st.  
300 s. capitol blvd.  
boise, idaho 83702


revision:

project: 120903  
date: 12.19.12  
drawn: alm  
checked: ae

work session


exterior elevations

a3.12

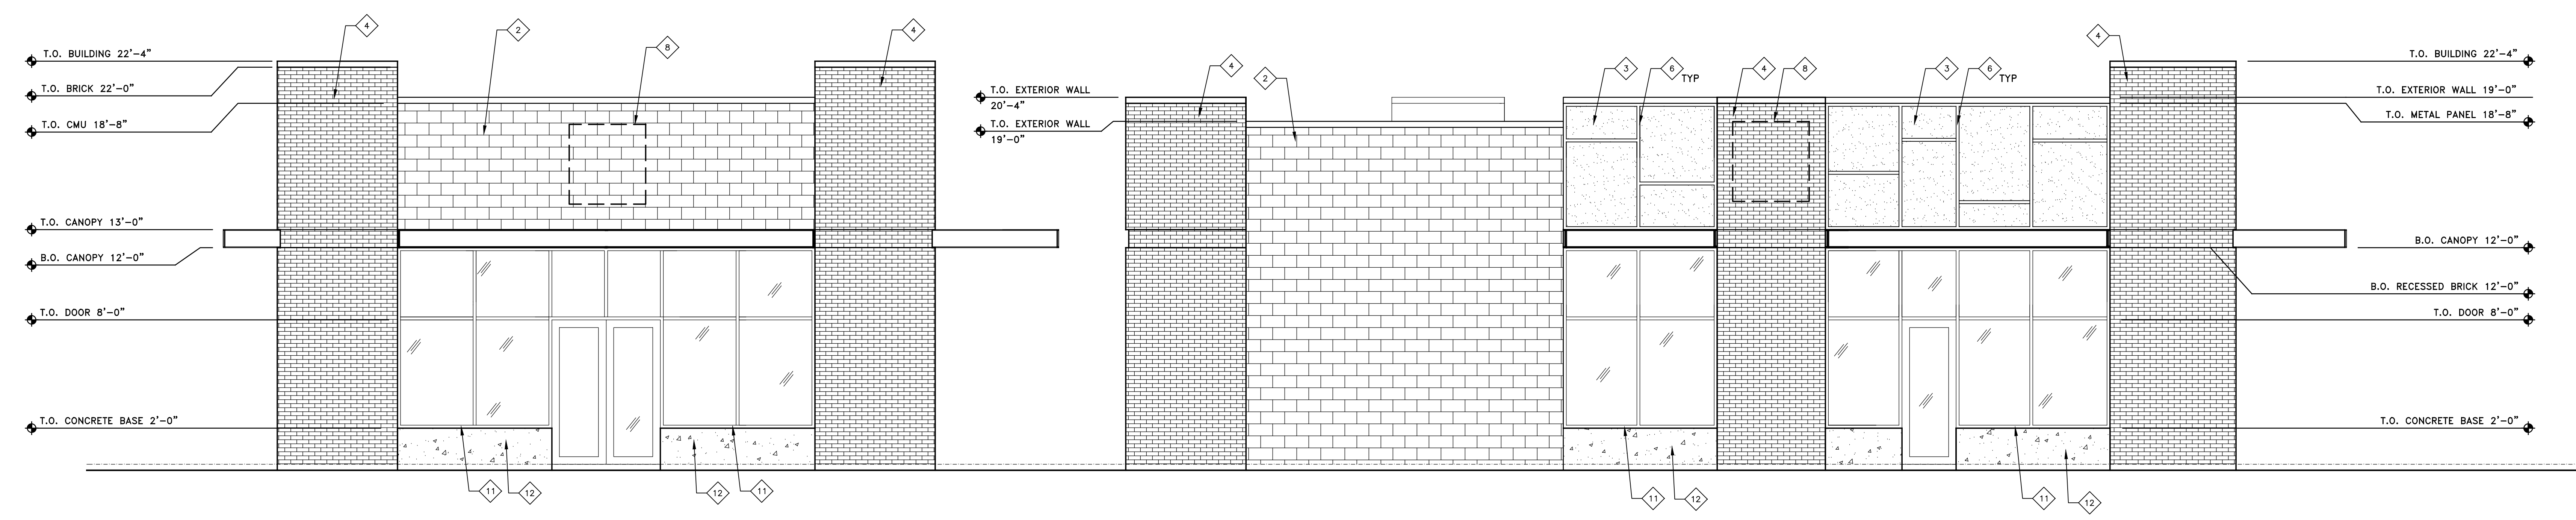

pad 1 east elevation  
SCALE: 1/4" = 1'-0"

pad 1 south elevation  
SCALE: 1/4" = 1'-0"

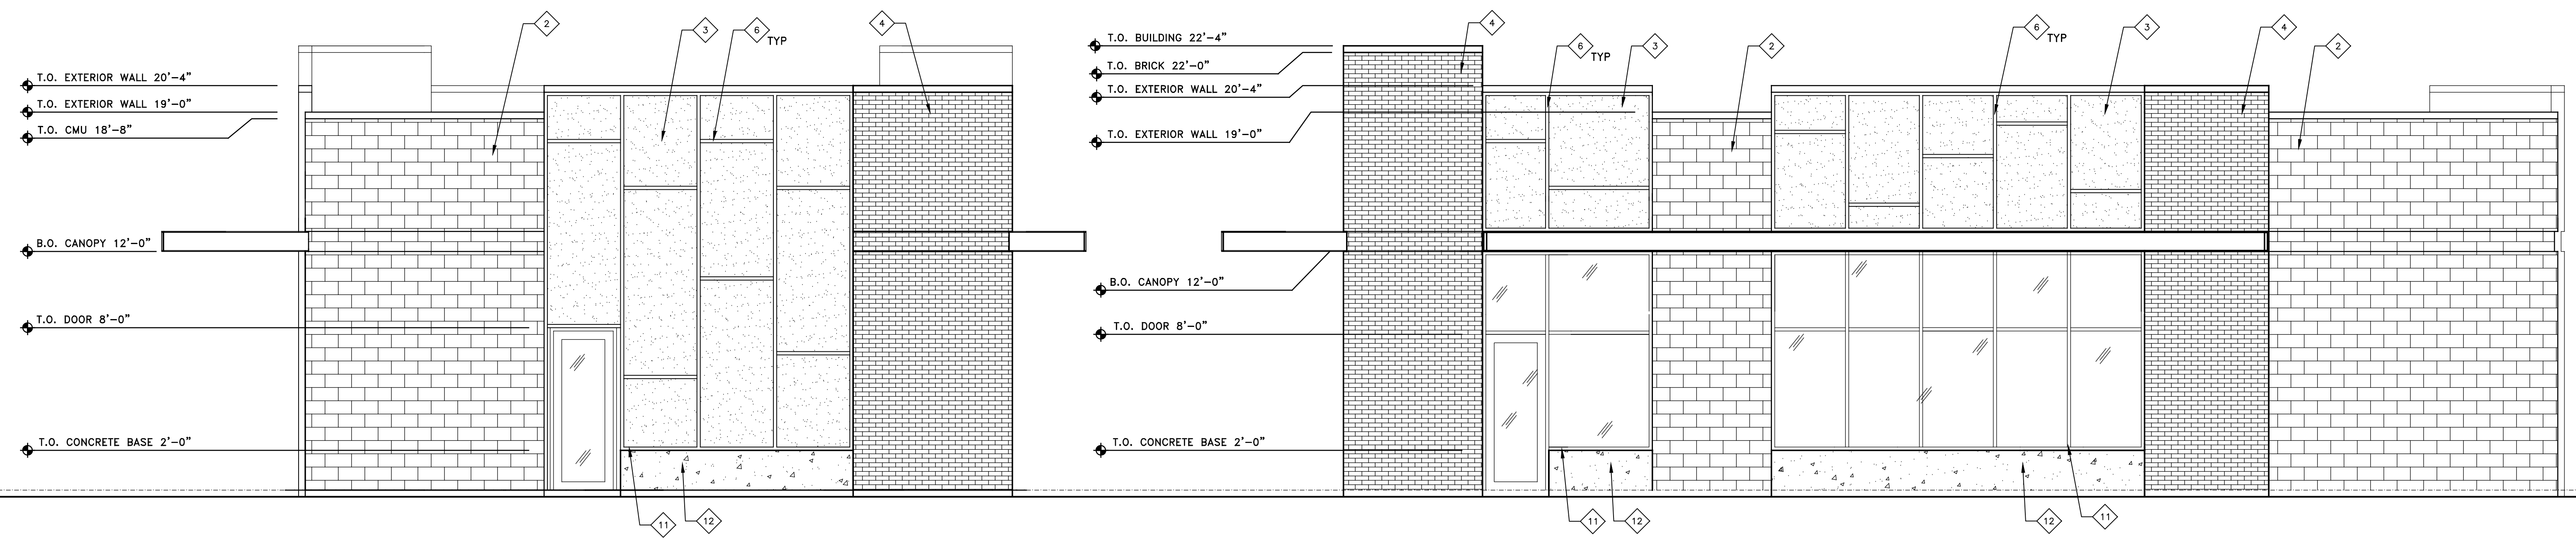

pad 1 west elevation  
SCALE: 1/4" = 1'-0"

pad 1 north elevation  
SCALE: 1/4" = 1'-0"

- ◆ keynotes:
1. METAL PANELS, WITH CUT OUTS, PAINTED BROWN TO MATCH METAL PANEL SIDING.
  2. CMU BLOCK, 8X8X16, BASALITE, HONED FACE SABLE GF.
  3. METAL PANEL SIDING, ALUMINUM, AUTUMN BROWN.
  4. BRICK, STANDARD SIZE, INTERSTATE BRICK, MIDNIGHT BLACK MATTE FINISH.
  5. METAL PANEL COLUMN, CUT OUTS, PAINTED BROWN TO MATCH METAL PANEL SIDING.
  6. METAL REVEAL JOINT
  7. SIGNAGE LOCATION, BLADE SIGNS
  8. SIGNAGE LOCATION, BUILDING SIGNS
  9. NOT USED
  10. NOT USED
  11. WINDOW & DOOR FRAME, ALUMINUM, DARK BRONZE
  12. CONCRETE BASE, NATURAL FINISH

general notes:  
THESE CONCEPTUAL ELEVATIONS ARE FOR PRELIMINARY PLANNING PURPOSES ONLY; BUILDING SPECIFIC INFORMATION SUCH AS SQ.FT., DIMENSIONS, MATERIAL LOCATION, ETC. MUST BE VERIFIED BEFORE RELYING ON FOR CONSTRUCTION.

NOT FOR CONSTRUCTION

erated ARCHITECTS, PA  
 407 main street, suite 202, boise, idaho 83702  
 (208) 331-8801 fax 331-8803 e-mail: erated@eratedarchitect.com

This document is the property of erated ARCHITECTS and is protected by U.S. and international laws. Use, reproduction, or modification of this document without first obtaining the written permission of erated architects is prohibited. This document may not be used in any unauthorized manner. © 2012

capitol + front st.  
 300 s. capitol blvd.  
 boise, idaho 83702



revision:

project: 120903  
 date: 12.19.12  
 drawn: alm  
 checked: ae

work session

exterior elevations

a3.13

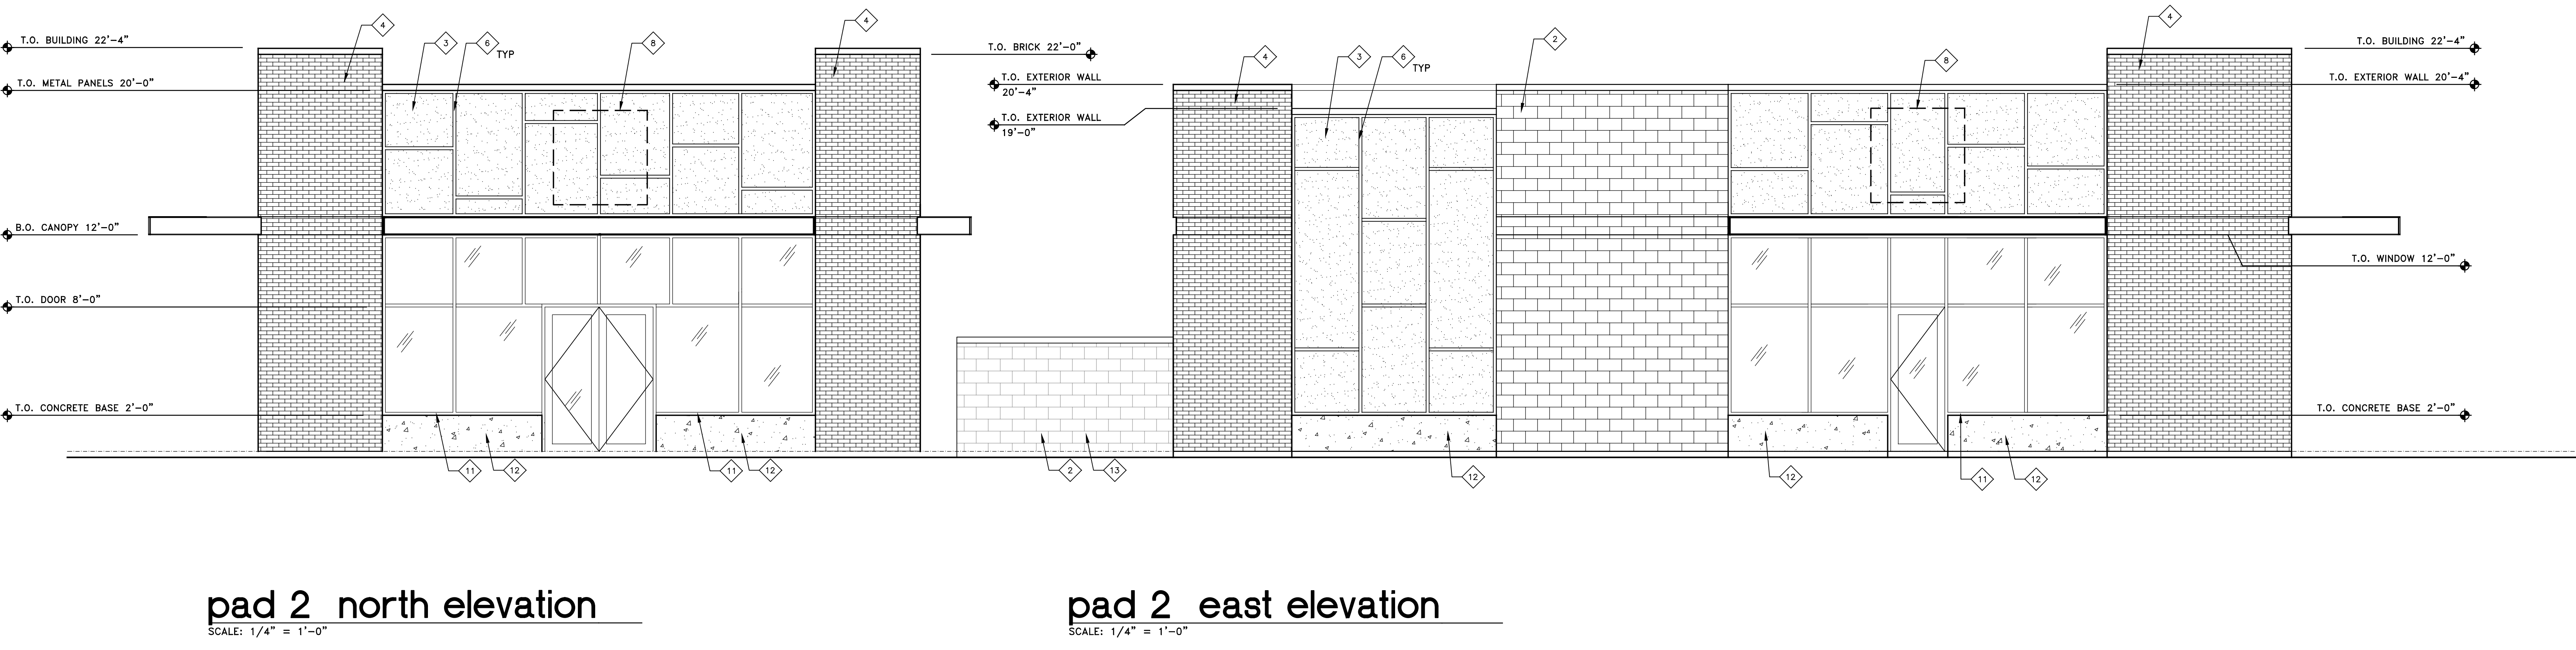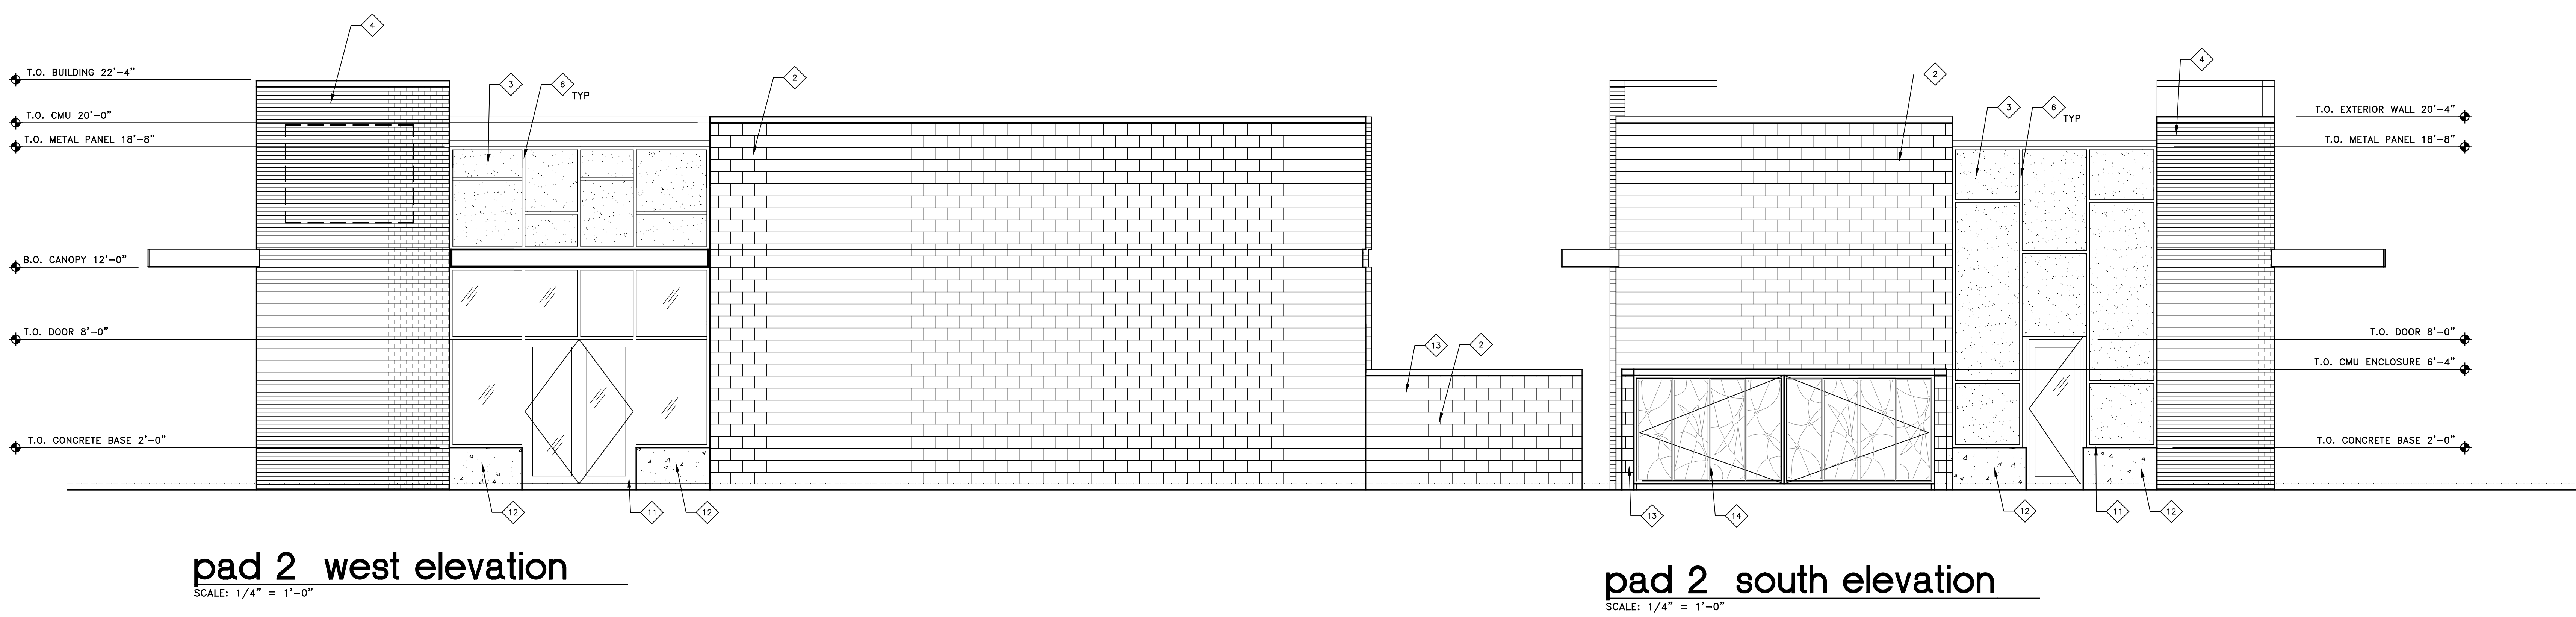

- keynotes:**
1. METAL PANELS, WITH CUT OUTS, PAINTED BROWN TO MATCH METAL PANEL SIDING.
  2. CMU BLOCK, 8"X8"X16, BASALITE, HONED FACE SABLE GF.
  3. METAL PANEL SIDING, ALUMINUM, AUTUMN BROWN.
  4. BRICK, STANDARD SIZE, INTERSTATE BRICK, MIDNIGHT BLACK MATTE FINISH.
  5. METAL PANEL COLUMN, CUT OUTS, PAINTED BROWN TO MATCH METAL PANEL SIDING.
  6. METAL REVEAL JOINT
  7. SIGNAGE LOCATION, BLADE SIGNS
  8. SIGNAGE LOCATION, BUILDING SIGNS
  9. NOT USED
  10. NOT USED
  11. WINDOW & DOOR FRAME, ALUMINUM, DARK BRONZE
  12. CONCRETE BASE, NATURAL FINISH
  13. TRASH ENCLOSURE WALL
  14. ENCLOSURE GATE

**general notes:**

THESE CONCEPTUAL ELEVATIONS ARE FOR PRELIMINARY PLANNING PURPOSES ONLY. BUILDING SPECIFIC INFORMATION SUCH AS SQ.FT., DIMENSIONS, MATERIAL LOCATION, ETC. MUST BE VERIFIED BEFORE RELYING ON FOR CONSTRUCTION.

NOT FOR CONSTRUCTION

erated ARCHITECTS, PA  
 425 main street, suite 202, boise, idaho 83702  
 (208) 331-9801 fax 331-9883 e-mail: mull@eratedarchitect.com

This document is the property of erated ARCHITECTS and is protected by U.S. and international laws. Use, reproduction, or modification of this document without first obtaining the written permission of erated architects is prohibited. This document may not be used in any unauthorized manner. © 2012


capitol + front st.  
 300 s. capitol blvd.  
 boise, idaho 83702

revision:  
 project: 120903  
 date: 12.19.12  
 drawn: alm  
 checked: ae


work session

exterior elevations


a3.14

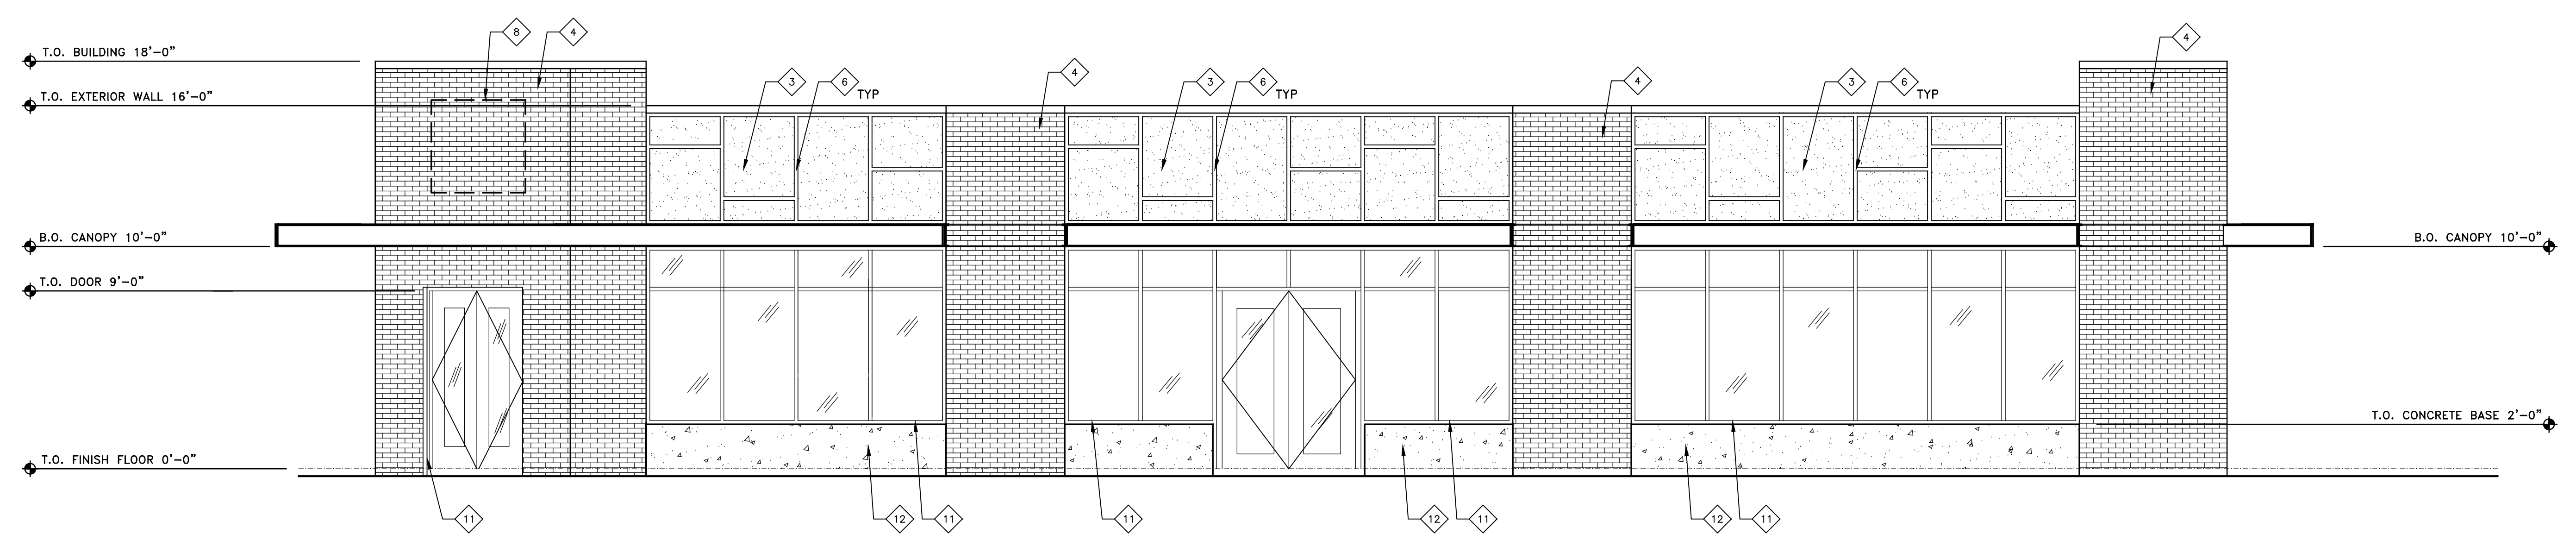


pad 3 south elevation  
 SCALE: 1/4" = 1'-0"

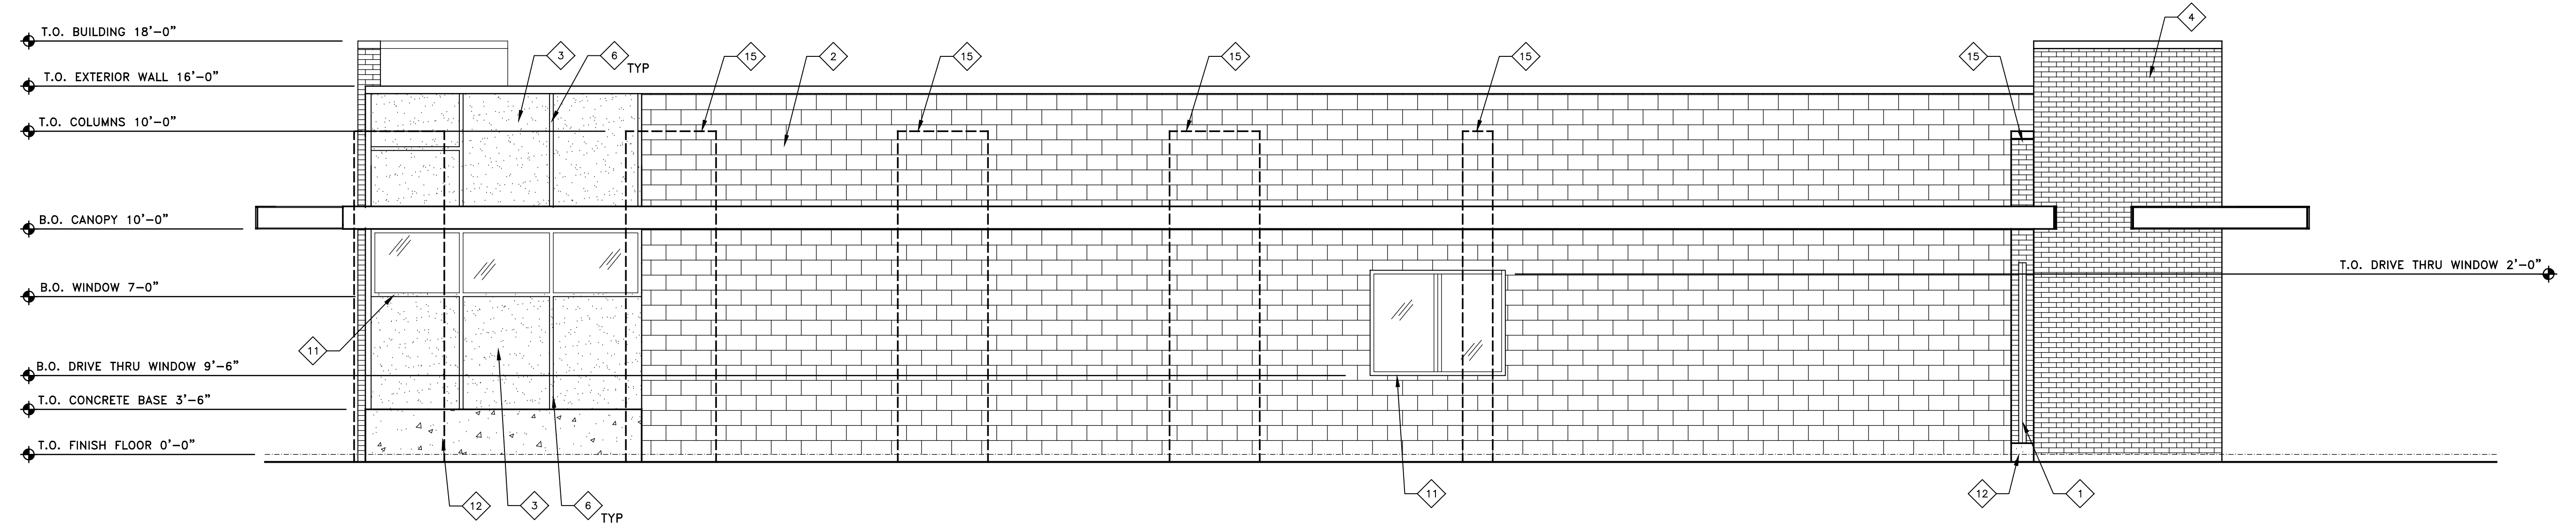

pad 3 north elevation  
 SCALE: 1/4" = 1'-0"

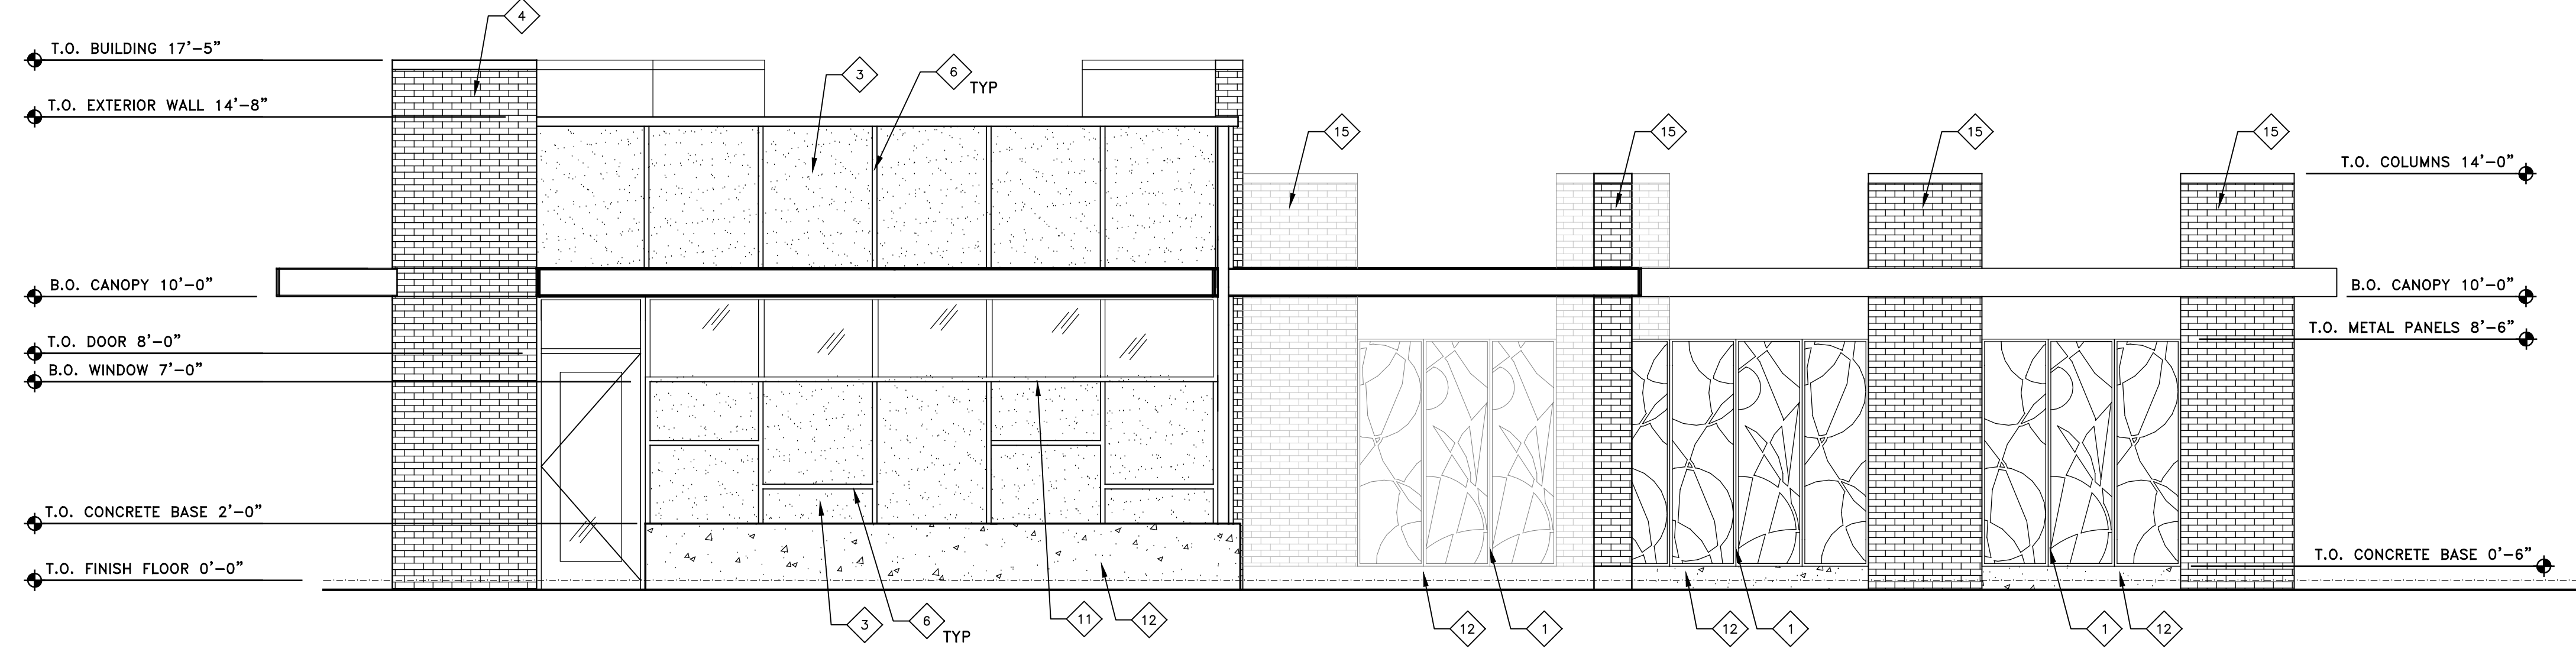

pad 3 east elevation  
 SCALE: 1/4" = 1'-0"

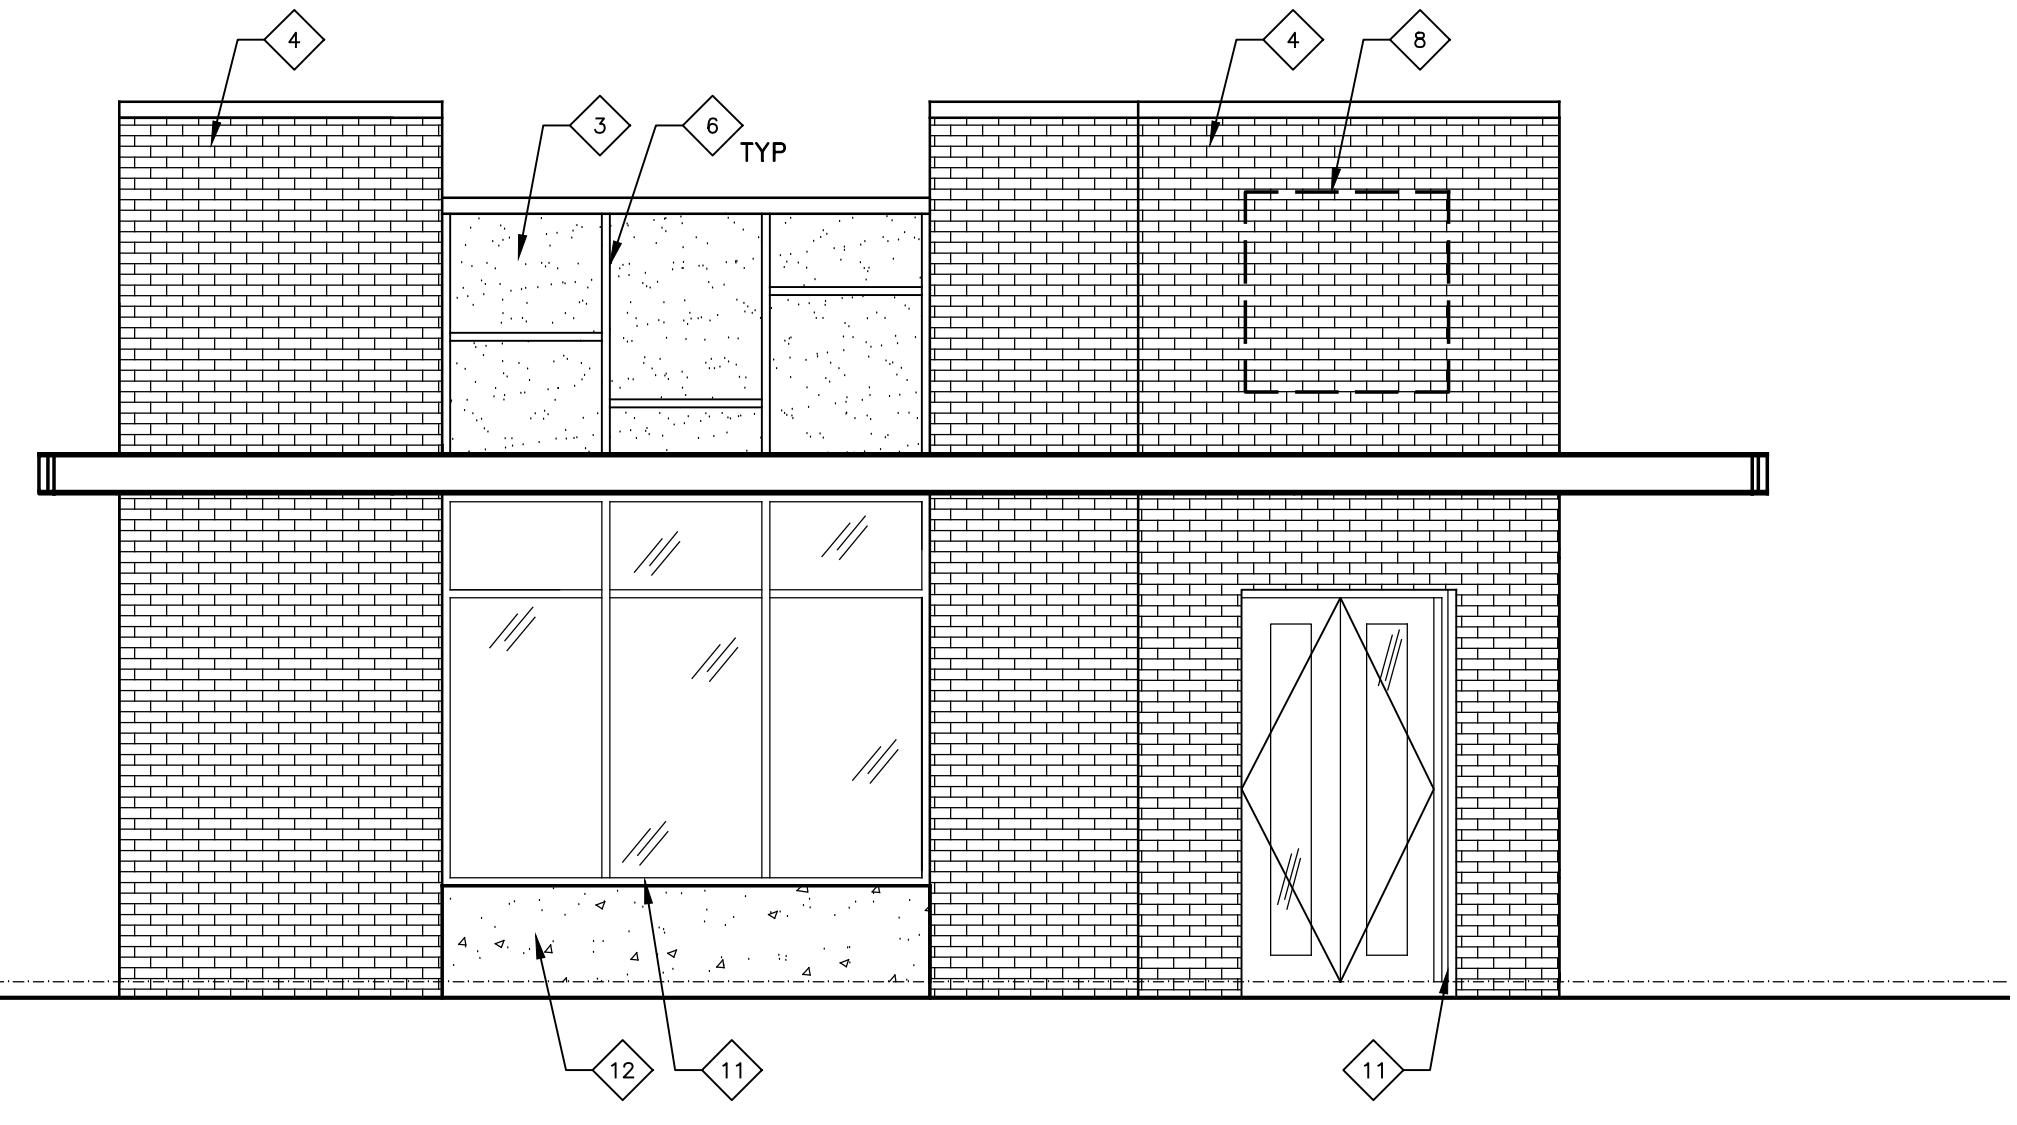

pad 3 west elevation  
 SCALE: 1/4" = 1'-0"

- ◆ keynotes:
1. METAL PANELS, WITH CUT OUTS, PAINTED BROWN TO MATCH METAL PANEL SIDING.
  2. CMU BLOCK, 8X8X16, BASALITE, HONED FACE SABLE GF.
  3. METAL PANEL SIDING, ALUMINUM, AUTUMN BROWN.
  4. BRICK, STANDARD SIZE, INTERSTATE BRICK, MIDNIGHT BLACK MATTE FINISH.
  5. METAL PANEL COLUMN, CUT OUTS, PAINTED BROWN TO MATCH METAL PANEL SIDING.
  6. METAL REVEAL JOINT
  7. SIGNAGE LOCATION, BLADE SIGNS
  8. SIGNAGE LOCATION, BUILDING SIGNS
  9. NOT USED
  10. NOT USED
  11. WINDOW & DOOR FRAME, ALUMINUM, DARK BRONZE
  12. CONCRETE BASE, NATURAL FINISH
  13. TRASH ENCLOSURE WALL
  14. ENCLOSURE GATE
  15. BRICK DRIVE-THRU COLUMNS

general notes:  
 THESE CONCEPTUAL ELEVATIONS ARE FOR PRELIMINARY PLANNING PURPOSES ONLY; BUILDING SPECIFIC INFORMATION SUCH AS SQ.FT., DIMENSIONS, MATERIAL LOCATION, ETC. MUST BE VERIFIED BEFORE RELYING ON FOR CONSTRUCTION.