


RECEIVED

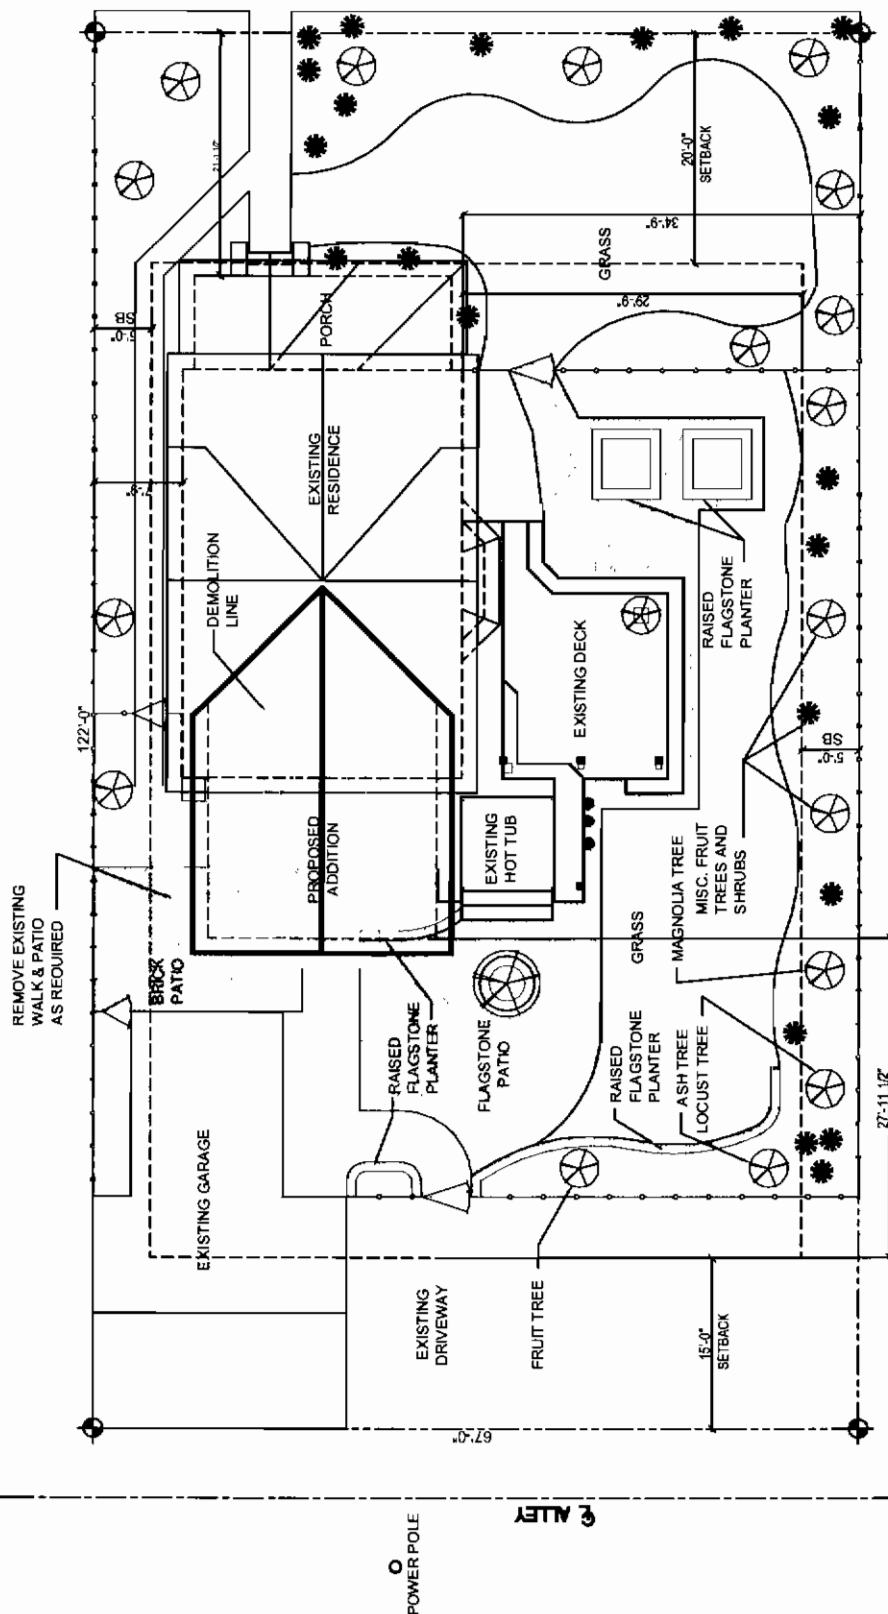

NOTE: ALL EXISTING VEGETATION
TO REMAIN

site / landscape plan
1" = 10.0'



a remodel for:
georgia booth & christina knutson
1209 north 16th street
boise, idaho

revelance

project: 0301
date: 3.21.08
client: chr. knutson
architect: chr. knutson


HDR set
elevations
A-201

DRH 08 00097


DEVELOPMENT
SERVICES

MAR 28 2008


RECEIVED

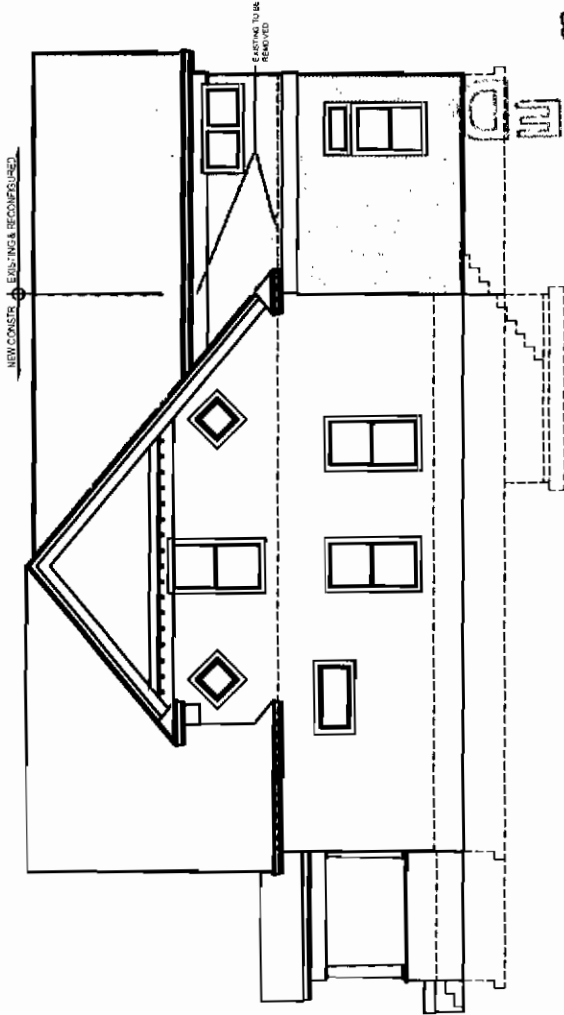


north elevation
1/4\"/>

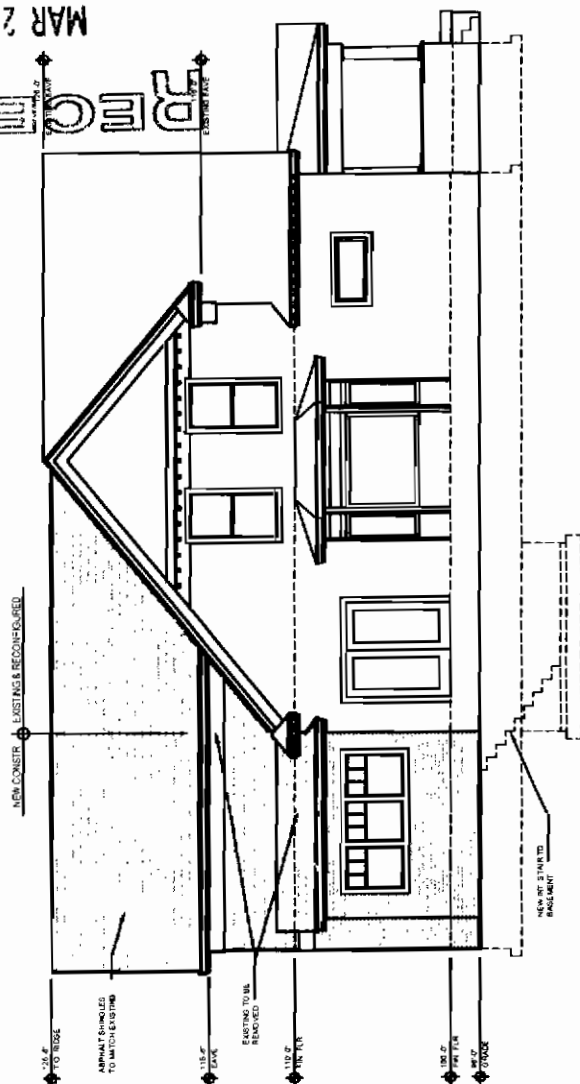

south elevation
1/4\"/>

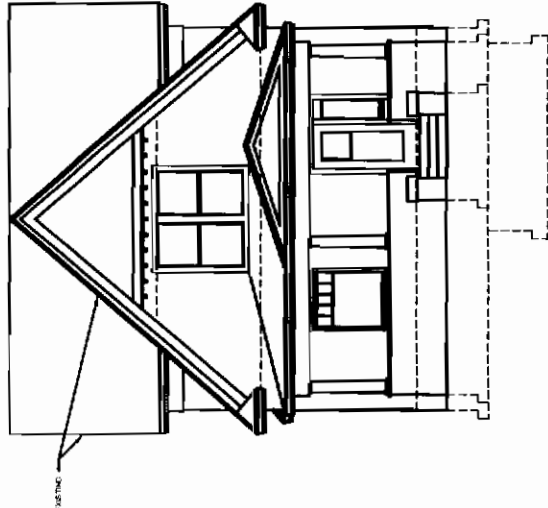

east elevation
1/4\"/>

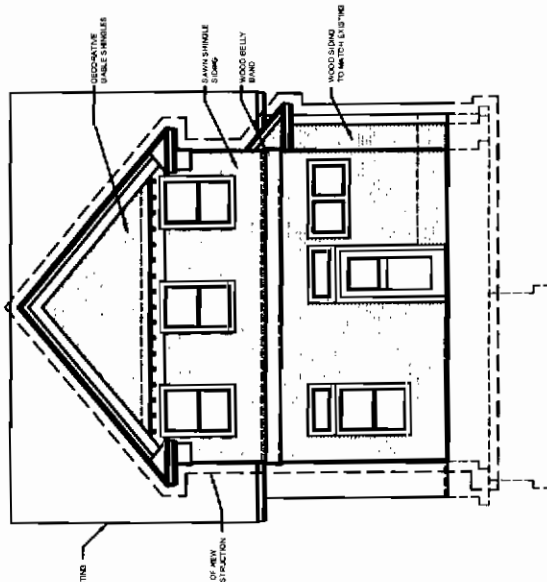

west elevation
1/4\"/>