


RECEIVED

APR 18 2008

DEVELOPMENT
SERVICE

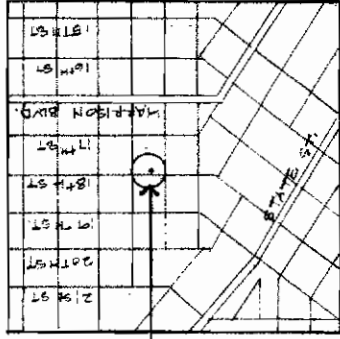


LOCATION MAP

PROJECT INFORMATION

OWNER: HENRY + SUE REENTS
908 N. 18TH STREET
BOISE, ID 83702
208.343.7007
PROJECT: 708 N. 18TH STREET
ADDRESS 8040B, ID 83702
LEGAL: LOTS 13, 10 & N 1/2 OF LOT
14 BLK 10 HIGHLAND PARK
ADDRESS
ADD # 0852312

BRUNDA
BAGMAN
ATKINS
SHERMAN
ADA
PARKMAN

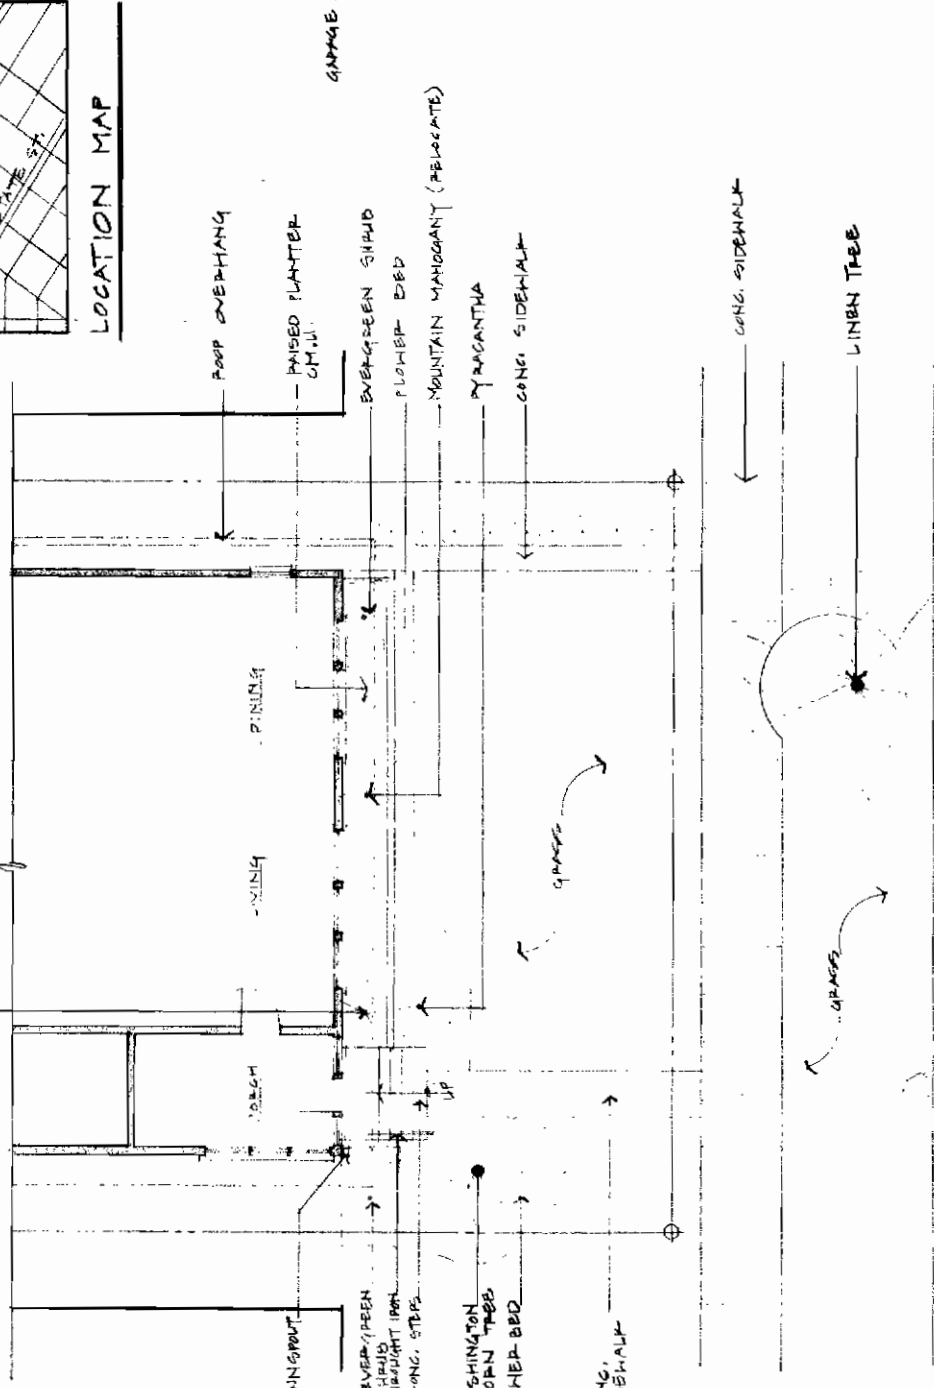

N. 18TH STREET

PLAN - PARTIAL - EXISTING


SCALE: 1/8" = 1'-0"

ROBYN SALATHE
architect
1514 W. Franklin St.
Boise, ID 83702
PH 208.345.1415
FX 208.345.3671

SITE PLAN

SCALE: 1" = 30'


RENTS RESIDENCE
4.10.08

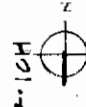

ZONING: R-1C

1 of 4
SHEET

BLACK CHIMNEY

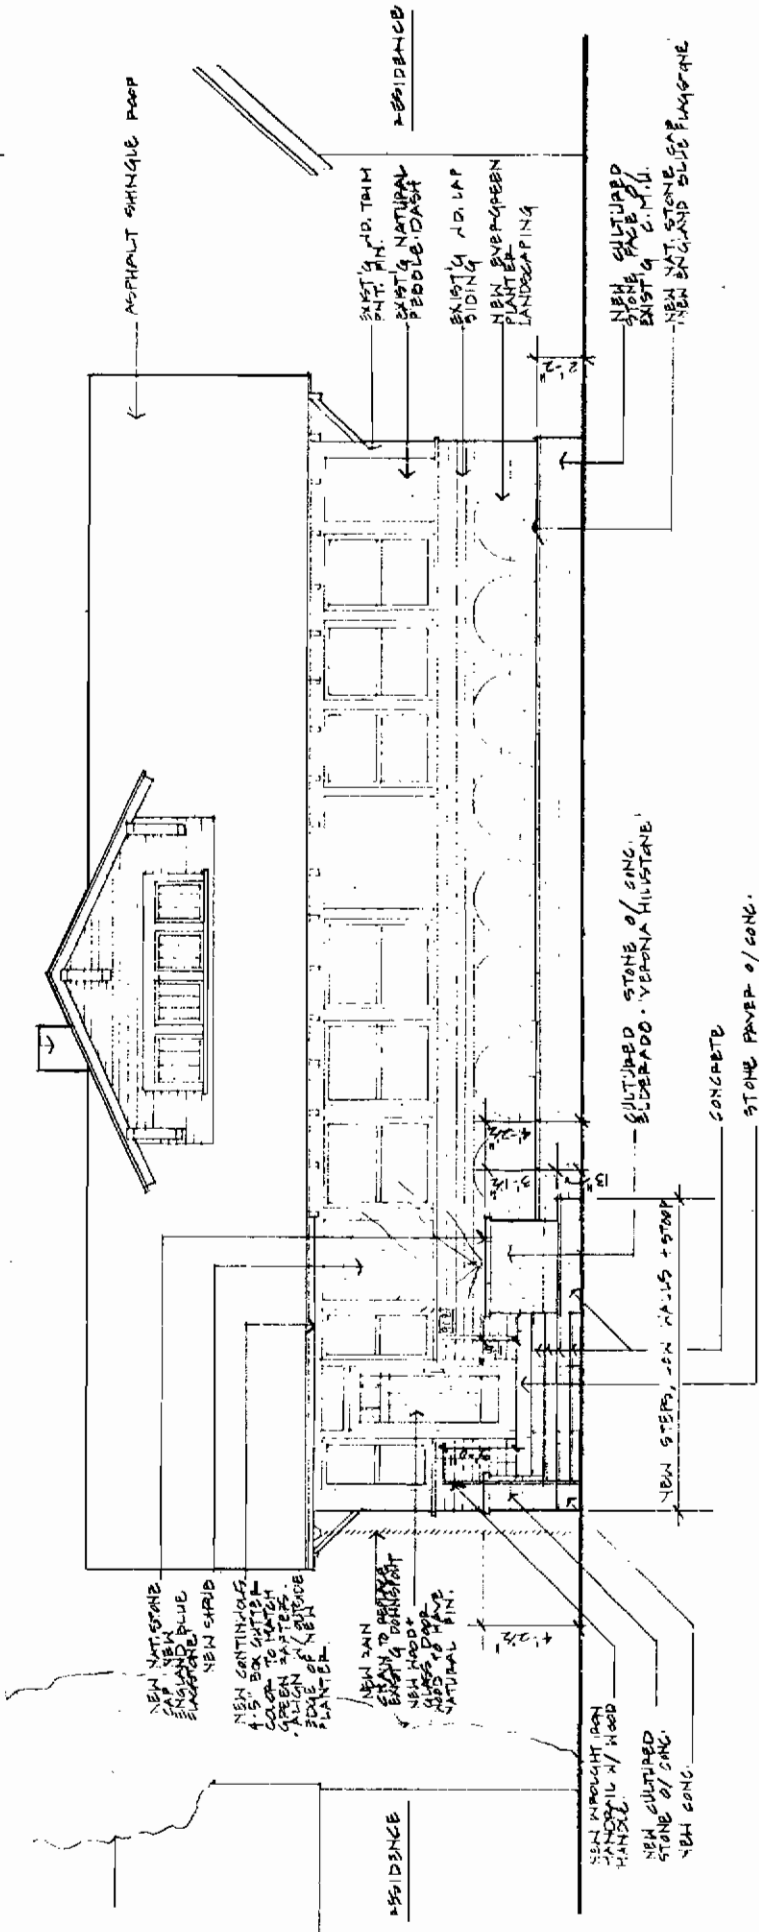

WEST ELEVATION (FRONT) PROPOSED

SCALE: 1/4" = 1'-0"

RESIDENTS RESIDENCE
3/31/08


RECEIVED

APR 18 2008
DEVELOPMENT
SERVICES


DRH 08 00121

ROBYN SALATHIE
ARCHITECT
1514 N. Franklin St.
Boise, ID 83702
PH 208.345.1415
FX 208.345.3671

3 of 4
SHEET

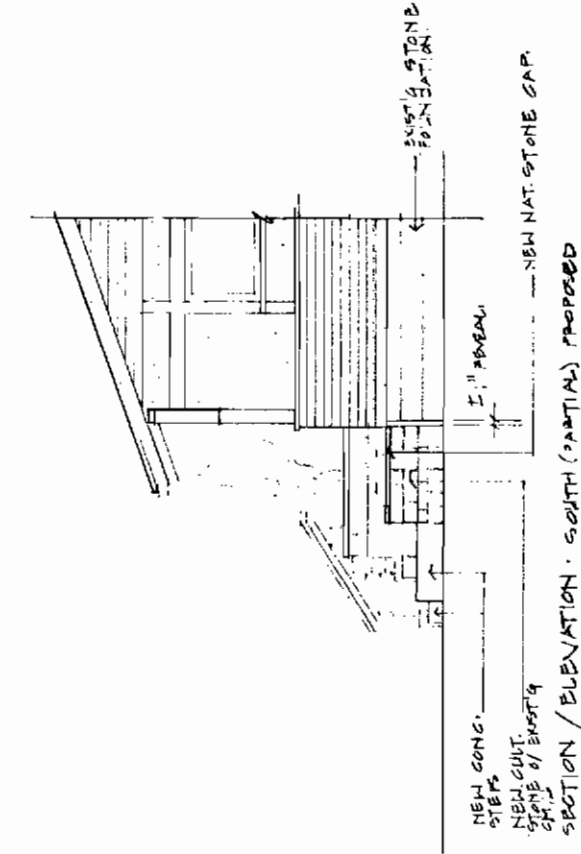

SECTION / ELEVATION - SOUTH (PARTIAL) PROPOSED

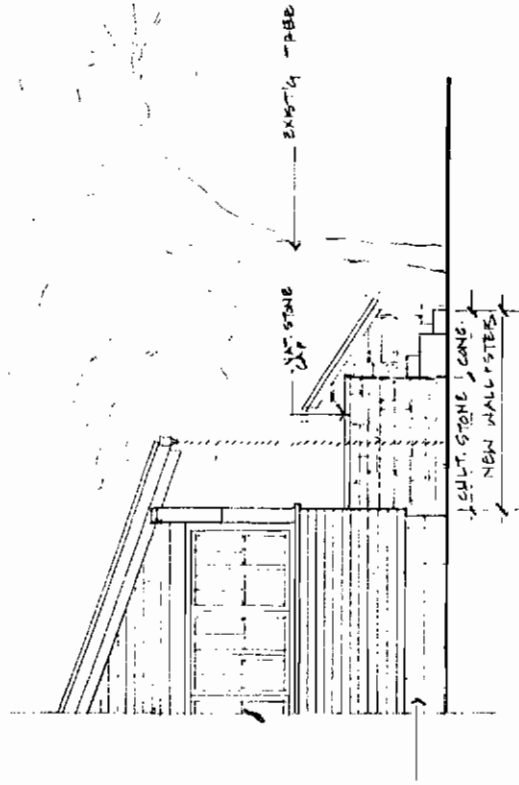

SECTION / ELEVATION - NORTH (PARTIAL) PROPOSED
SCALE: 1/4" = 1'-0"

ROBYN SALATHE
ARCHITECT
1514 W. Franklin St.
Boise, ID 83702
PH 208.345.1415
FX 208.345.3671

RECEIVED

APR 18 2008
DEVELOPMENT
SERVICES

PEENTES RESIDENCE
4.10.08

DRN 08 00121

4 of 4
SHEET