


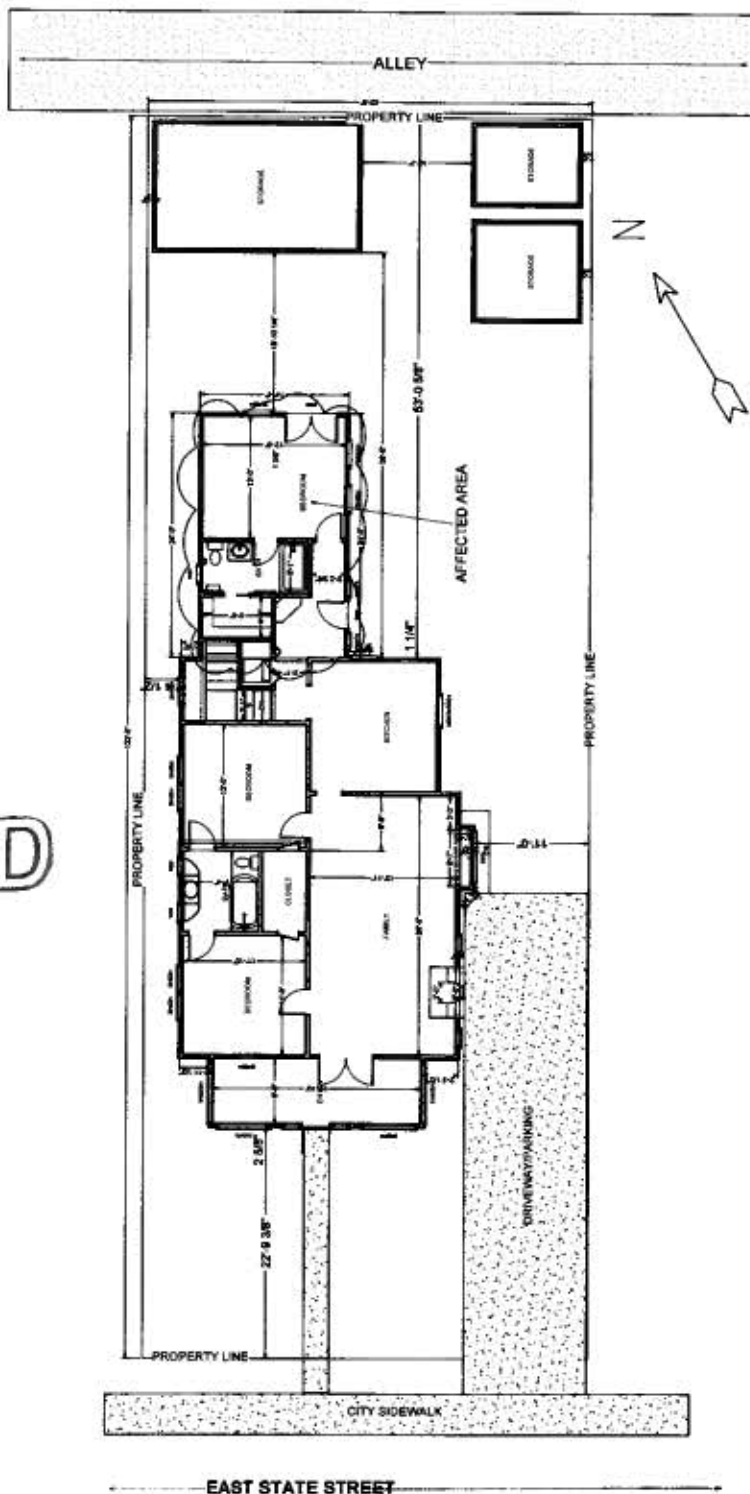

RENAISSANCE REMODELING
2537 W. STATE STREET ST. 110
BOISE, IDAHO 83702

Anika Smulvitz
916 E. State Street
Boise Idaho 83712
Parcel # R2039252055
Zoning: R-2H
Lot W. 19ft of Lot 17, lot 18
/ Blk 17
East Side ADD, 3N2E11

1" = 12' SCALE



RECEIVED


APR 03 2008

DEVELOPMENT
SERVICES

PLOT PLAN


DRH 08 00107

FLOOR PLANS

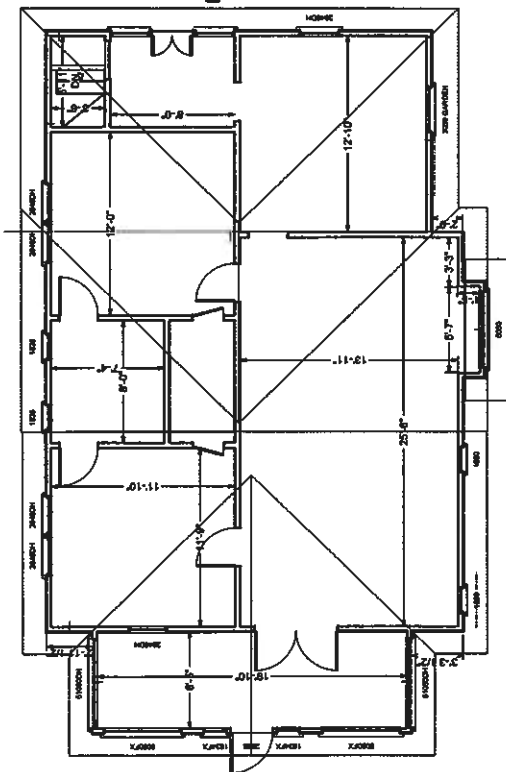

1/8" SCALE

LIVING AREA
1136 sq. ft.

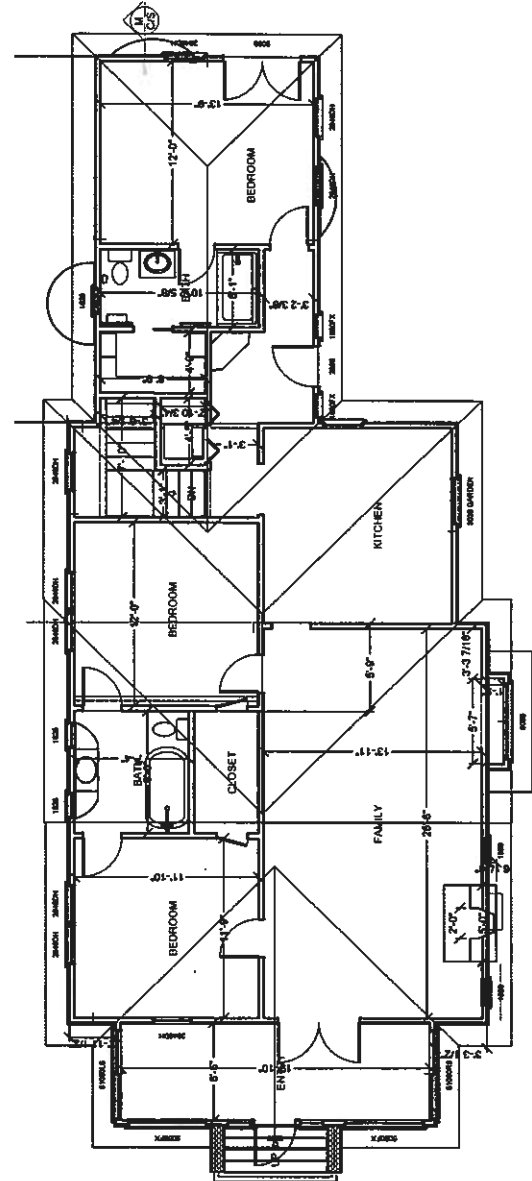

1/8" SCALE

RECEIVED

APR 03 2008

DEVELOPMENT
SERVICES

DRH 08 00107



RENAISSANCE REMODELING
2537 W. STATE STREET ST. 110
BOISE, IDAHO 83702


Anika Smulwitz
916 E. State Street
Boise Idaho 83712
Parcel # R2039252055
Zoning: R-2H
Lot W. 19ft of Lot 17, lot 18
/ Blk 17
East Side ADD, 3N2E11



RENAISSANCE REMODELING
2537 W. STATE STREET ST.110
BOISE, IDAHO 83702

Anika Smulvitz
916 E. State Street
Boise Idaho 83712
Parcel # R2039252055
Zoning: R-2H
Lot W. 19ft of Lot 17, lot 18
/ Blk 17
East Side ADD. 3N2E11

FIRST FLOOR PLAN

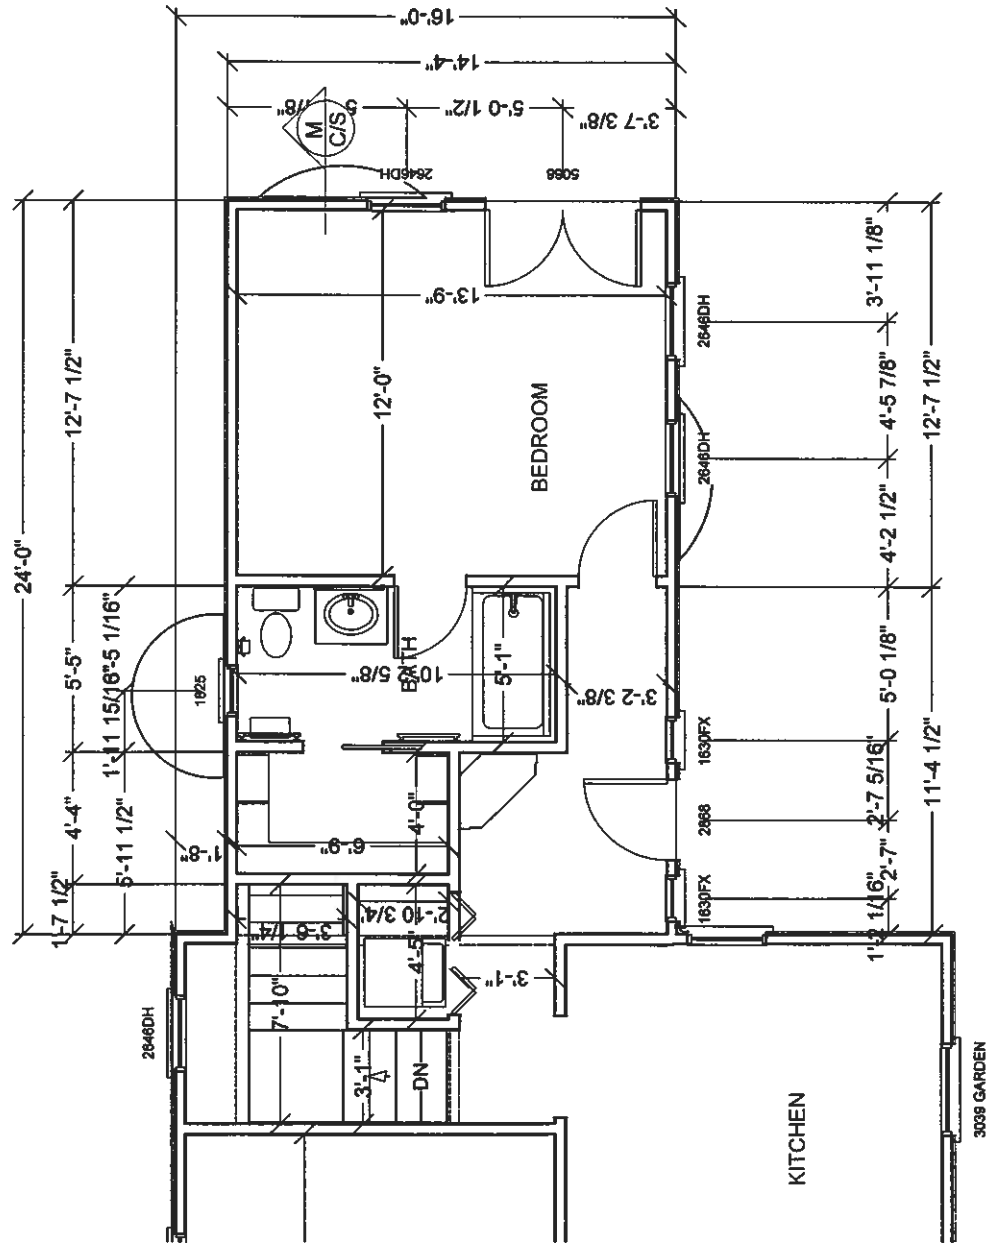

1/4" SCALE

RECEIVED

APR 03 2008


DEVELOPMENT
SERVICES

DRH 08 00107

DRH 08 00107


EXTERIOR ELEVATIONS -1

EXISTING ELEVATION FROM STREET

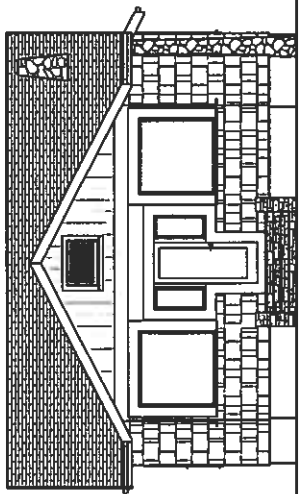


1/8" SCALE

NEW ELEVATION FROM STREET

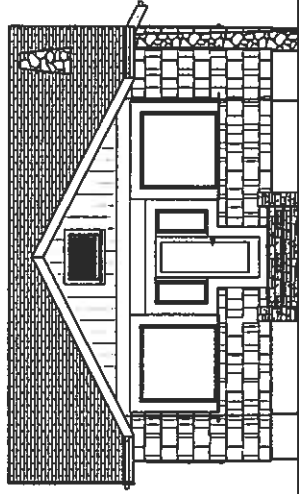


1/8" SCALE

RIGHT EXISTING ELEVATION

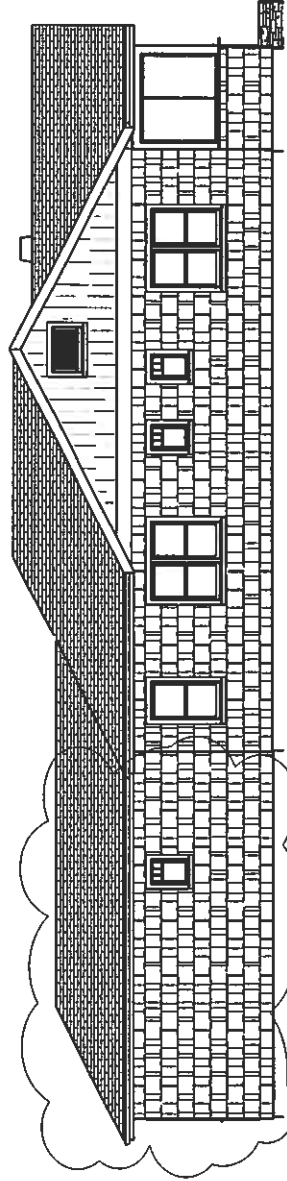

1/8" SCALE

LEFT EXISTING ELEVATION

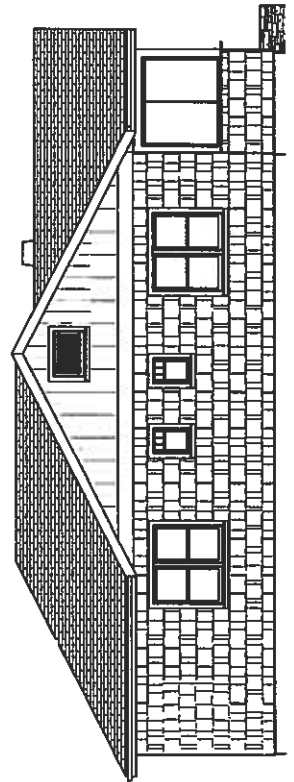

1/8" SCALE

RECEIVED

APR 03 2008

DEVELOPMENT
SERVICES

DRH 08 00107




RENAISSANCE REMODELING
2537 W. STATE STREET ST.110
BOISE, IDAHO 83702

Anika Smulivitz
916 E. State Street
Boise Idaho 83712
Parcel # R2039252055
Zoning: R-2H
Lot W. 19ft of Lot 17, lot 18
/ Blk 17
East Side ADD, 3N2E11


EXTERIOR ELEVATIONS -2

EXISTING REAR ELEVATION

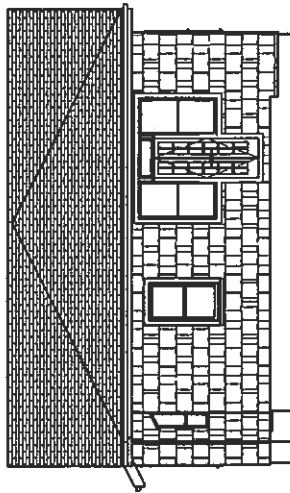


1/8" SCALE

NEW REAR ELEVATION

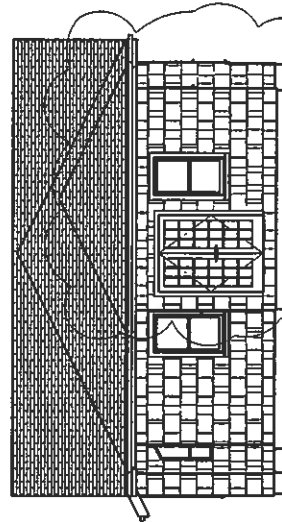


1/8" SCALE

LEFT EXISTING ELEVATION

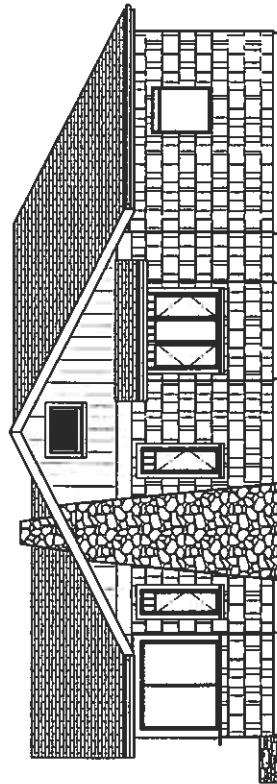

1/8" SCALE

NEW LEFT ELEVATION

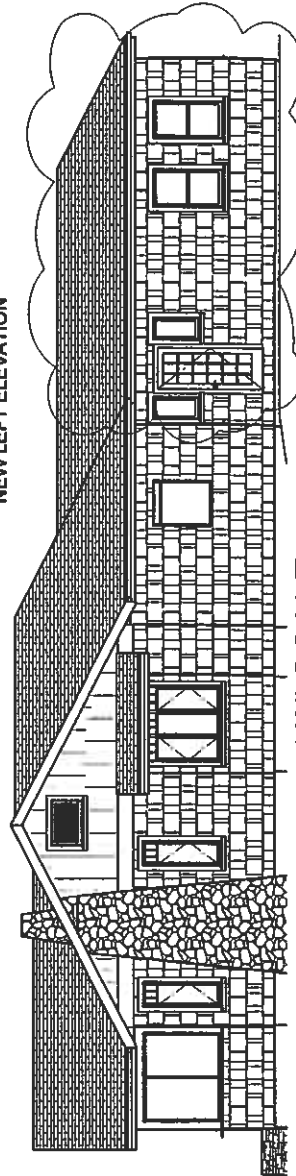

1/8" SCALE

RECEIVED

APR 03 2008

DEVELOPMENT
SERVICES

DRH 08 00107

RENAISSANCE REMODELING
2537 W. STATE STREET ST. 110
BOISE, IDAHO 83702



Anika Smulivitz
916 E. State Street
Boise Idaho 83712
Parcel # R2039252055
Zoning: R-2H
Lot W. 19ft of Lot 17, lot 18
/ Blk 17
East Side ADD. 3N2E11




RENAISSANCE REMODELING
2537 W. STATE STREET ST. 110
BOISE, IDAHO 83702

Anika Smulwitz
916 E. State Street
Boise Idaho 83712
Parcel # R2039252055
Zoning: R-2H
Lot W. 19ft of Lot 17, lot 18
/ Blk 17
East Side ADD, 3N2E11


MAIN CROSS SECTION

RECEIVED

APR 03 2008
DEVELOPMENT
SERVICES

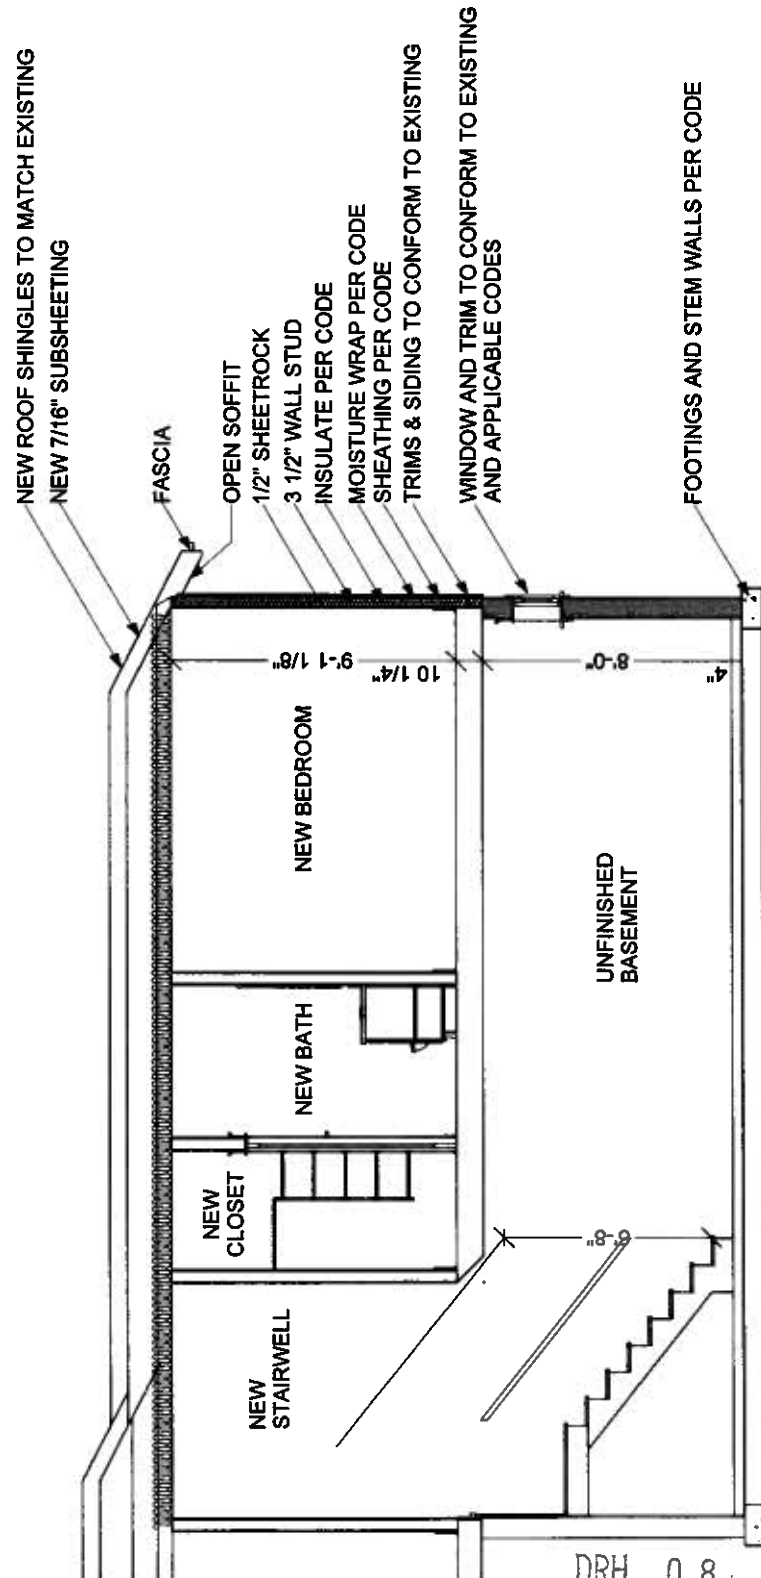

1/4" = 1' SCALE

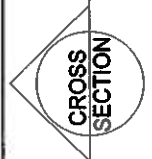

DRH 08 00107