


BOYER  
 ENGINEERING  
 & DESIGN  
 BOISE, IDAHO  
 338-44150  
 Tel. Boise

CONTRACTOR TO BE RESPONSIBLE FOR OBTAINING ALL NECESSARY PERMITS AND APPROVALS FROM THE CITY OF BOISE AND THE BOISE AIRPORT AUTHORITY. THE CITY OF BOISE AND THE BOISE AIRPORT AUTHORITY SHALL NOT BE RESPONSIBLE FOR THE ACCURACY OF THE INFORMATION PROVIDED HEREON. THE CITY OF BOISE AND THE BOISE AIRPORT AUTHORITY SHALL NOT BE RESPONSIBLE FOR THE ACCURACY OF THE INFORMATION PROVIDED HEREON.

Addition for Athena Killeen  
 1309 25th St (North End) Boise - 342-1099

May 2008  
 Rev: 5-1-08  
 ALL RIGHTS RESERVED  
 SHEET #  
 3 of 9

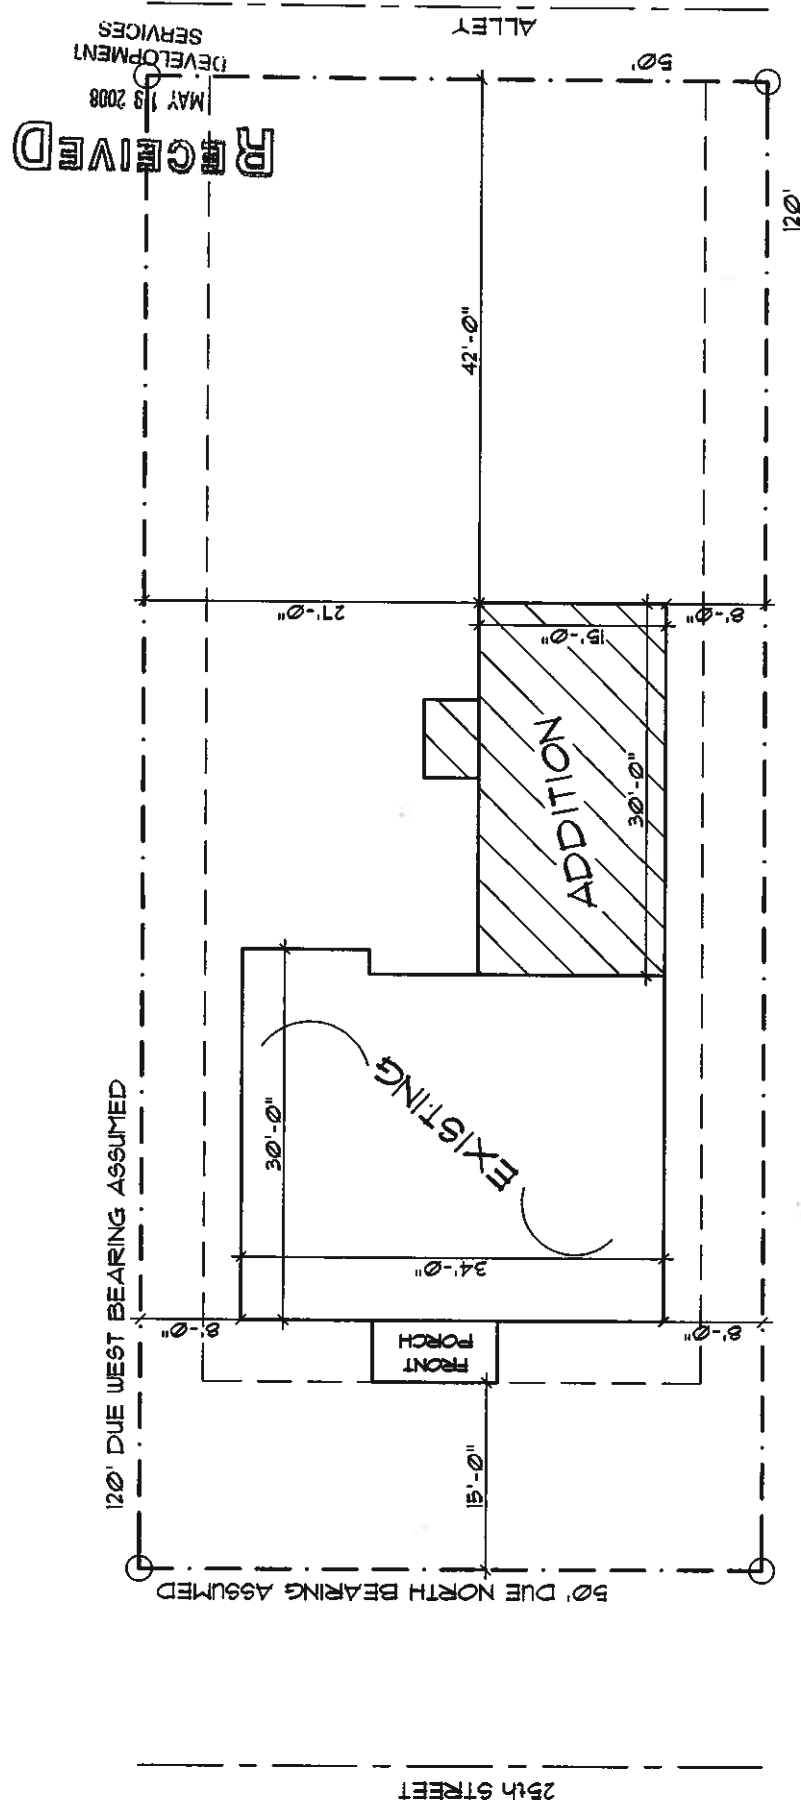

| LEGAL DESCRIPTION |                          |
|-------------------|--------------------------|
| LOT               |                          |
| BLOCK             |                          |
| SUBDIVISION       |                          |
| STREET            | 1309 25th STREET         |
|                   | BOISE, ADA COUNTY, IDAHO |

**NOTE:**  
 ALL PUBLIC UTILITIES AVAILABLE  
 SLOPE GRADE AWAY FROM DWELLING  
 5% FOR FIRST TEN FEET AND 2% THEREAFTER  
 VERIFY BUILDING SETBACK REQUIREMENTS  
 BEFORE CONSTRUCTION

**Site Plan**  
 1" = 10'

DRH 08 00173