


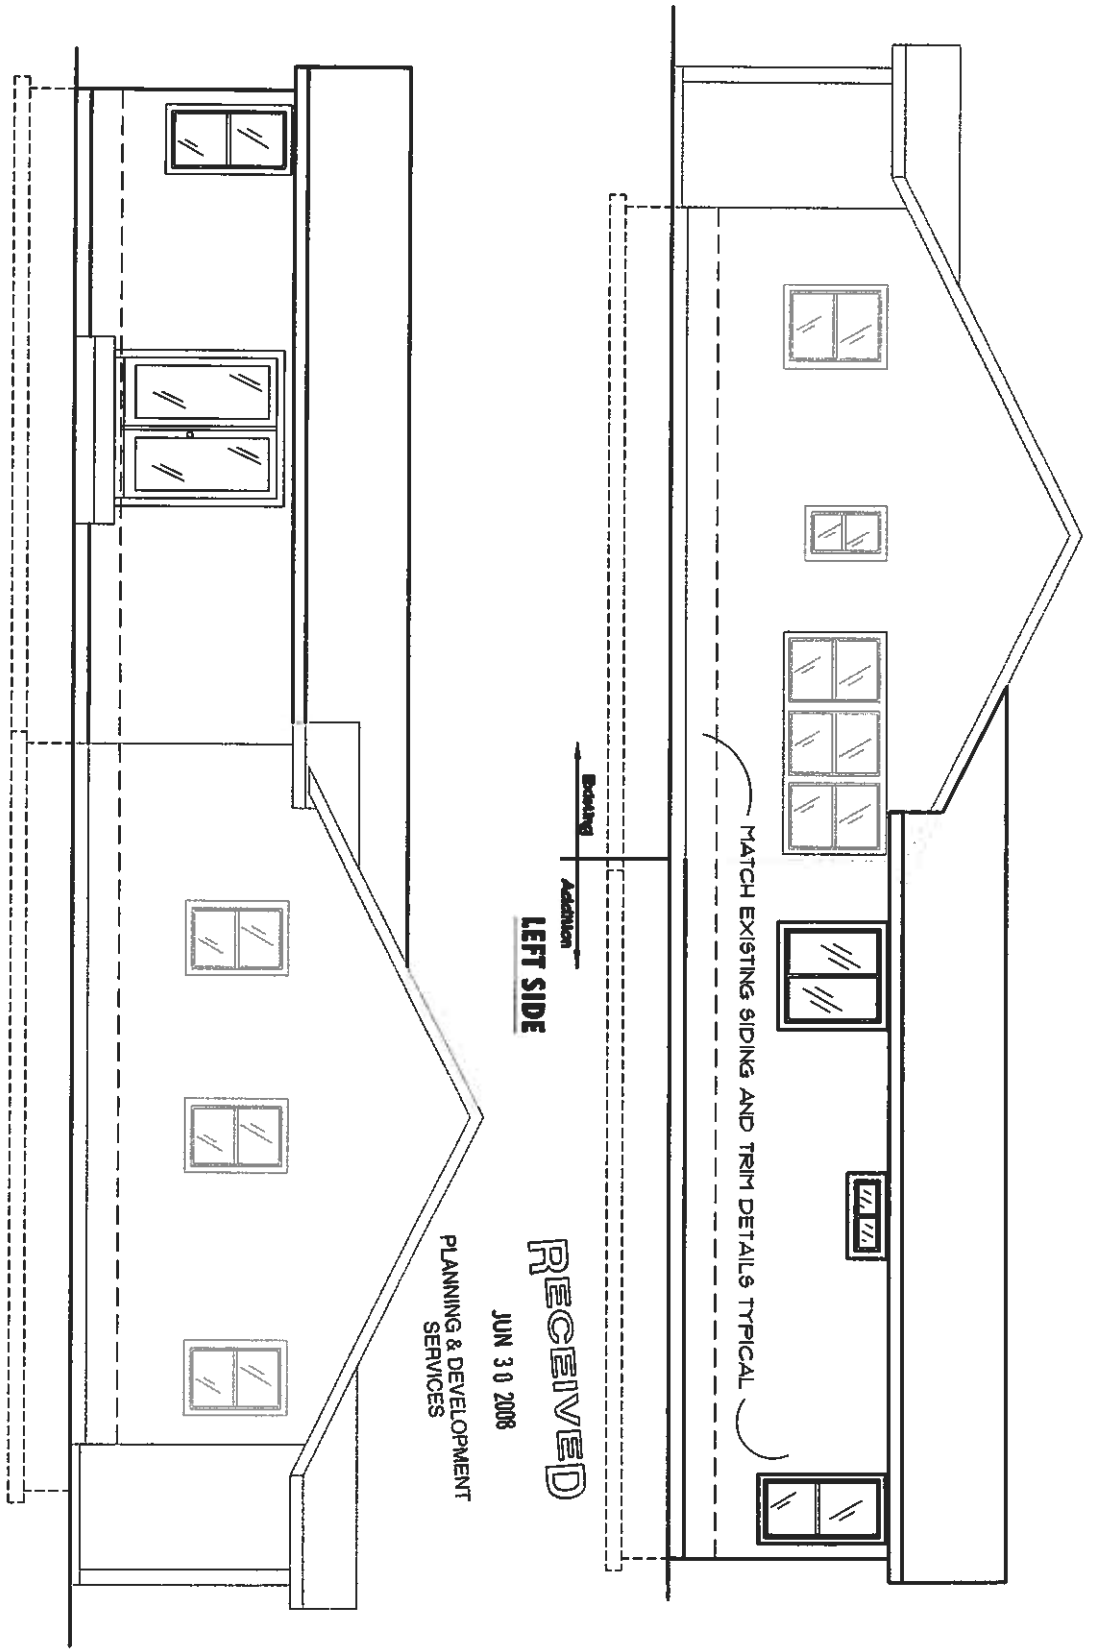

LEFT SIDE

RIGHT SIDE

RECEIVED

JUN 30 2008

PLANNING & DEVELOPMENT
SERVICES

Side Elevations
3/16" = 1'-0"

ALL RIGHTS RESERVED

SHEET #
7 of 9

May 2008
REV: 5-1-08
REV: 6-30-08

Addition for Athena Killeen
1309 25th St (North End) Boise - 342-1099

BOEING DRAFTING AND DESIGN IS NOT A LICENSED ARCHITECT OR ENGINEER. CONTRACTOR/OWNER TO VERIFY ALL DIMENSIONS AND CONDITIONS AND REPORT ANY CHANGES OR DISCREPANCIES TO BOEING DRAFTING AND DESIGN IN WRITING. CONTRACTOR/OWNER RELEASES BOEING DRAFTING AND DESIGN, ITS OWNER OR ANY REPRESENTATIVE FROM LITIGATION, CLAIMS OR LAWSUITS THAT MAY ARISE DURING DESIGN, CONSTRUCTION OR AT ANY TIME THEREAFTER.

BOEING DRAFTING & DESIGN
BOISE, IDAHO
336-4450
Toll Free

RECEIVED

JUN 3 0 2008

PLANNING & DEVELOPMENT
SERVICES

EXISTING

ROOF EAVE AND WINDOWS FOR DETAILITION SHOWN IN DOTTED LINE

MATCH EXISTING SIDING AND TRIM DETAILS TYPICAL

MATCH EXISTING FLOOR LEVEL (NO STEPS AT ADDITION)

MATCH FOUNDATION HEIGHT OF APPROX 2' ABOVE GRADE

PROPOSED BACK DRAWN OVER EXISTING

Existing Back and Left Side

1/8" 1'-0"

PROPOSED BACK

Back Elevations

3/16" 1'-0"

Addition for Athena Killeen

1309 25th St (North End) Boise - 342-1099

ALL RIGHTS RESERVED

SHEET #
8 of 9

May 2008
rev. 5-1-08
rev. 6-30-08

BOISE DRAFTING AND DESIGN IS NOT A LICENSED ARCHITECT OR ENGINEER.
CONTRACTOR/OWNER TO VERIFY ALL DIMENSIONS AND CONDITIONS AND
REPORT ANY CHANGES OR DISCREPANCIES TO BOISE DRAFTING AND DESIGN IN WRITING.
CONTRACTOR/OWNER RELEASES BOISE DRAFTING AND DESIGN, ITS DESIGN OR
ANY REPRESENTATIVE FROM LIABILITY CLAIMS OR LAWSUITS THAT MAY ARISE
DURING DESIGN, CONSTRUCTION OR AT ANY TIME THEREAFTER.

BOISE
DRAFTING
& DESIGN
BOISE, IDAHO
336-4450
Toll Free