


RENOVATION LAYOUT
BASEMENT PLAN 3/16" = 1'

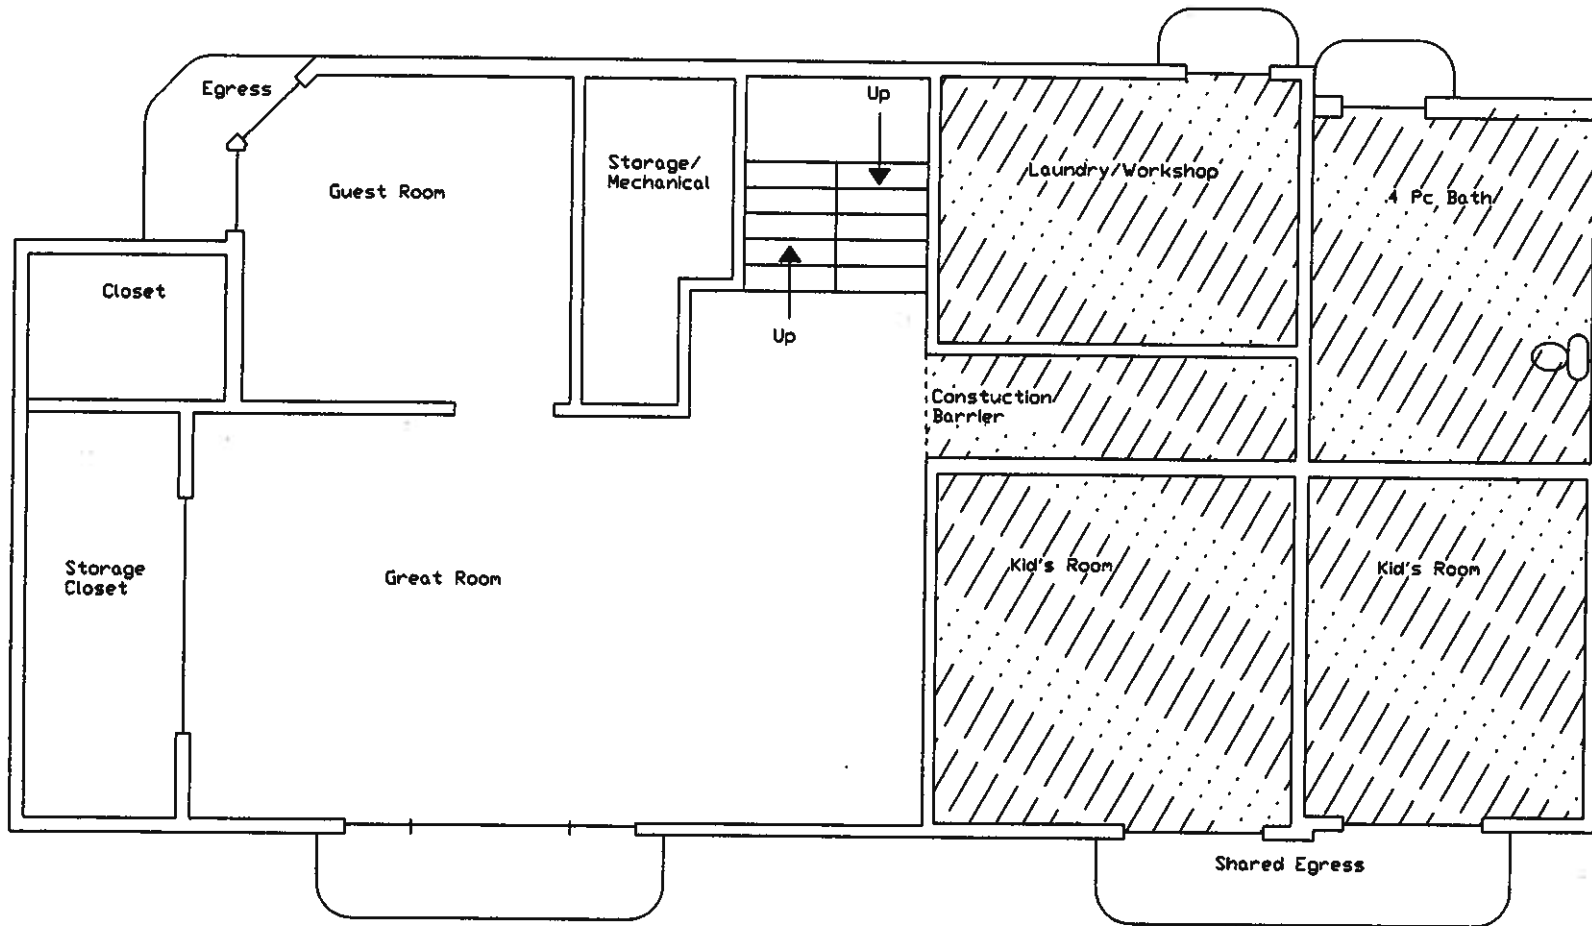

SHADED AREA
To be completed
at later date.
Includes only
necessities:
- rough plumbing,
- limited framing
(structurally
necessary walls
only)
- electrical
wiring as
required to
serve finished
half and make
future wiring
possible.

DRH 08 00260

RECEIVED
JUL 22 2008
DEVELOPMENT
SERVICES